



R.L. 31.13M

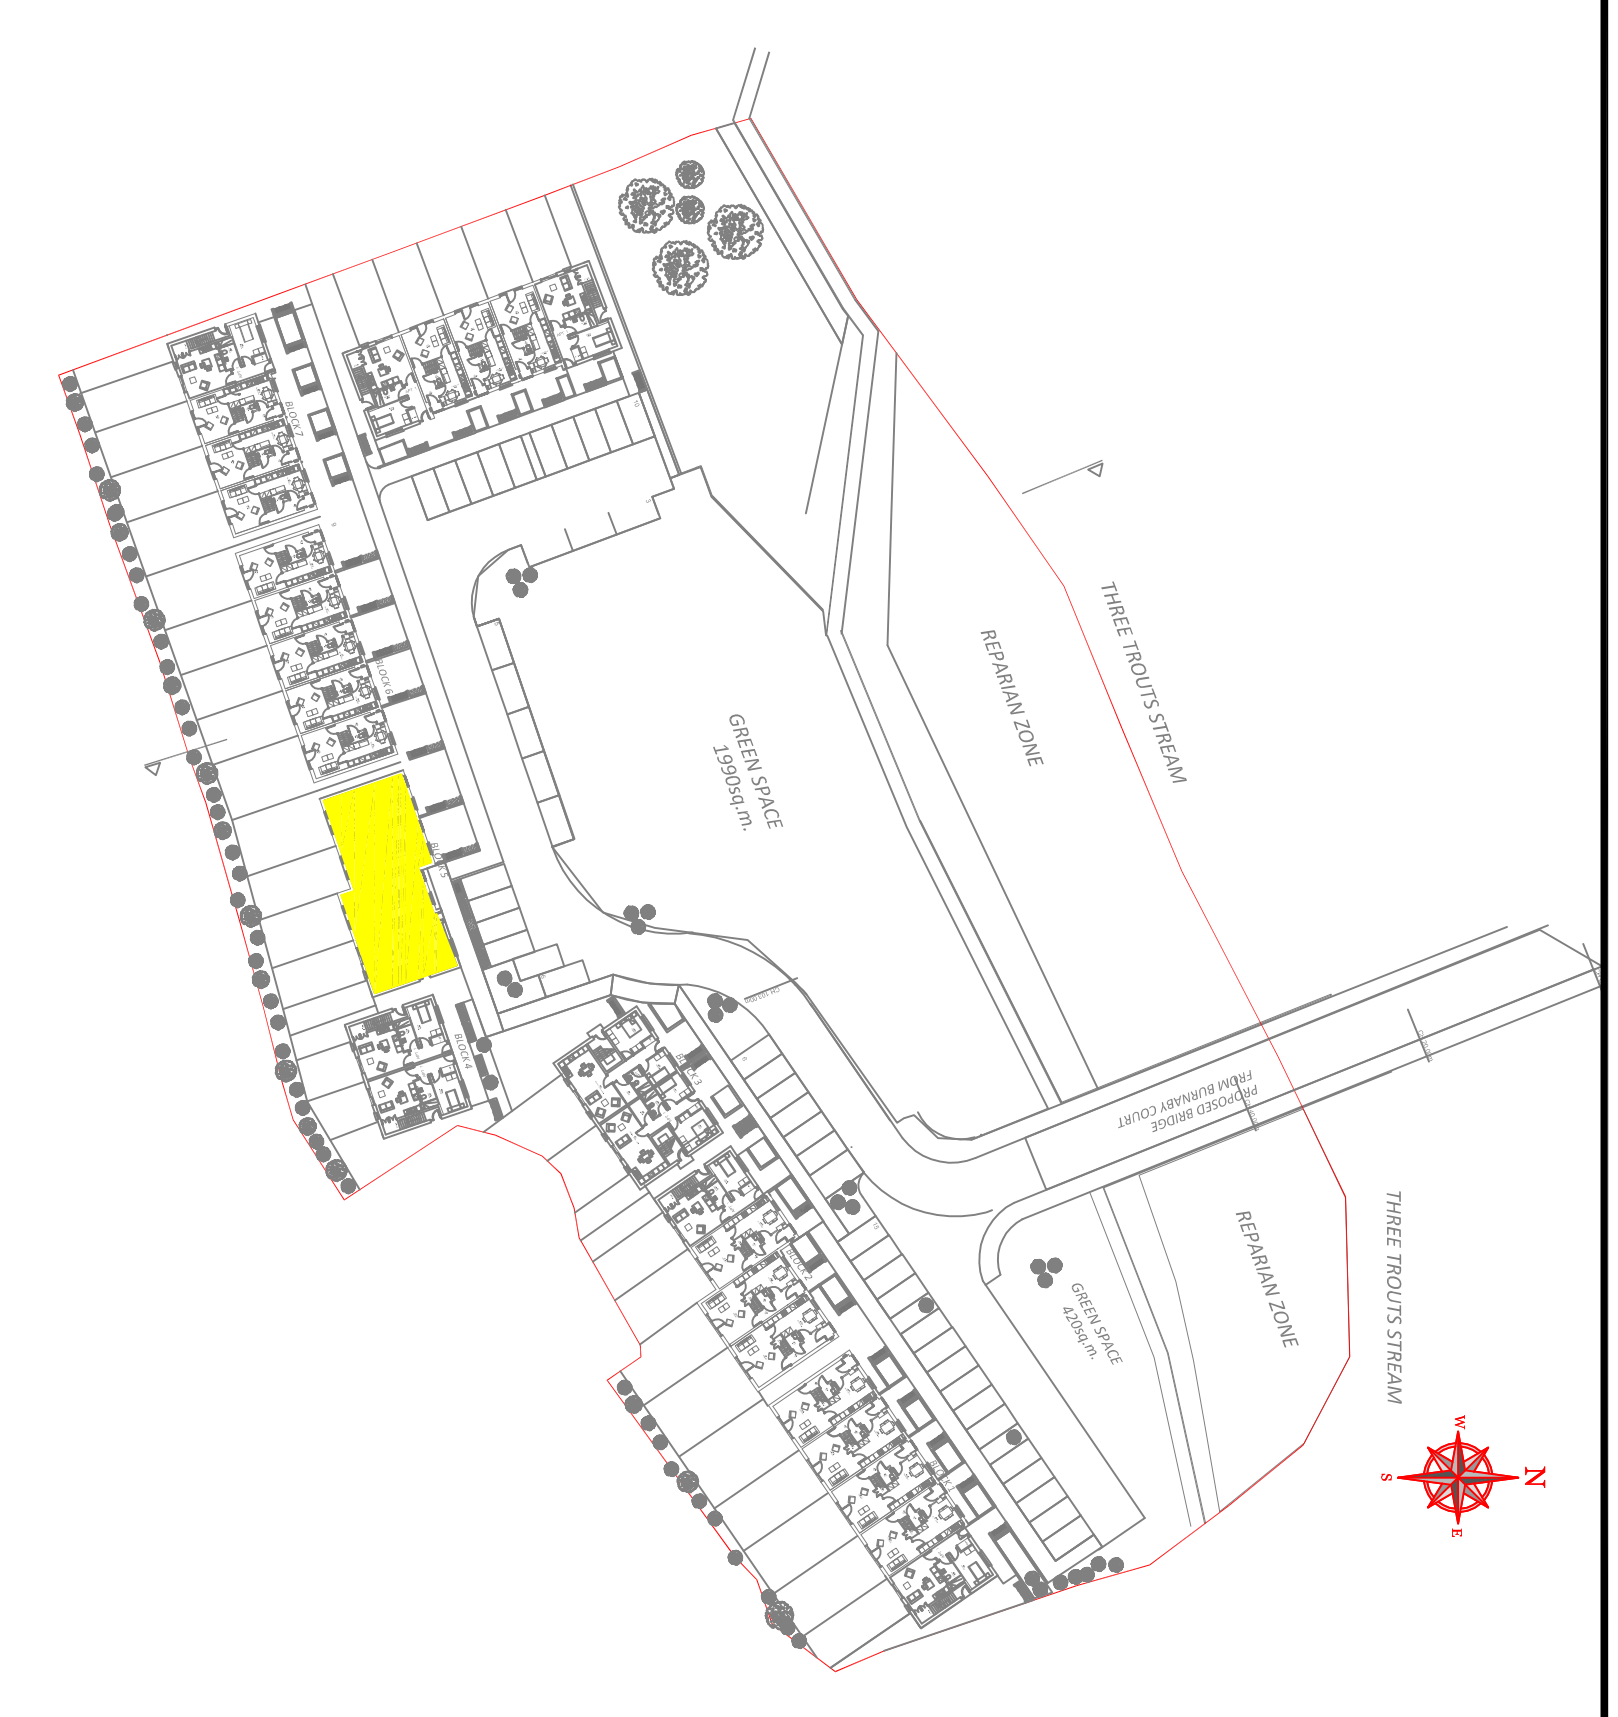

**PART 8
SUBMISSION**

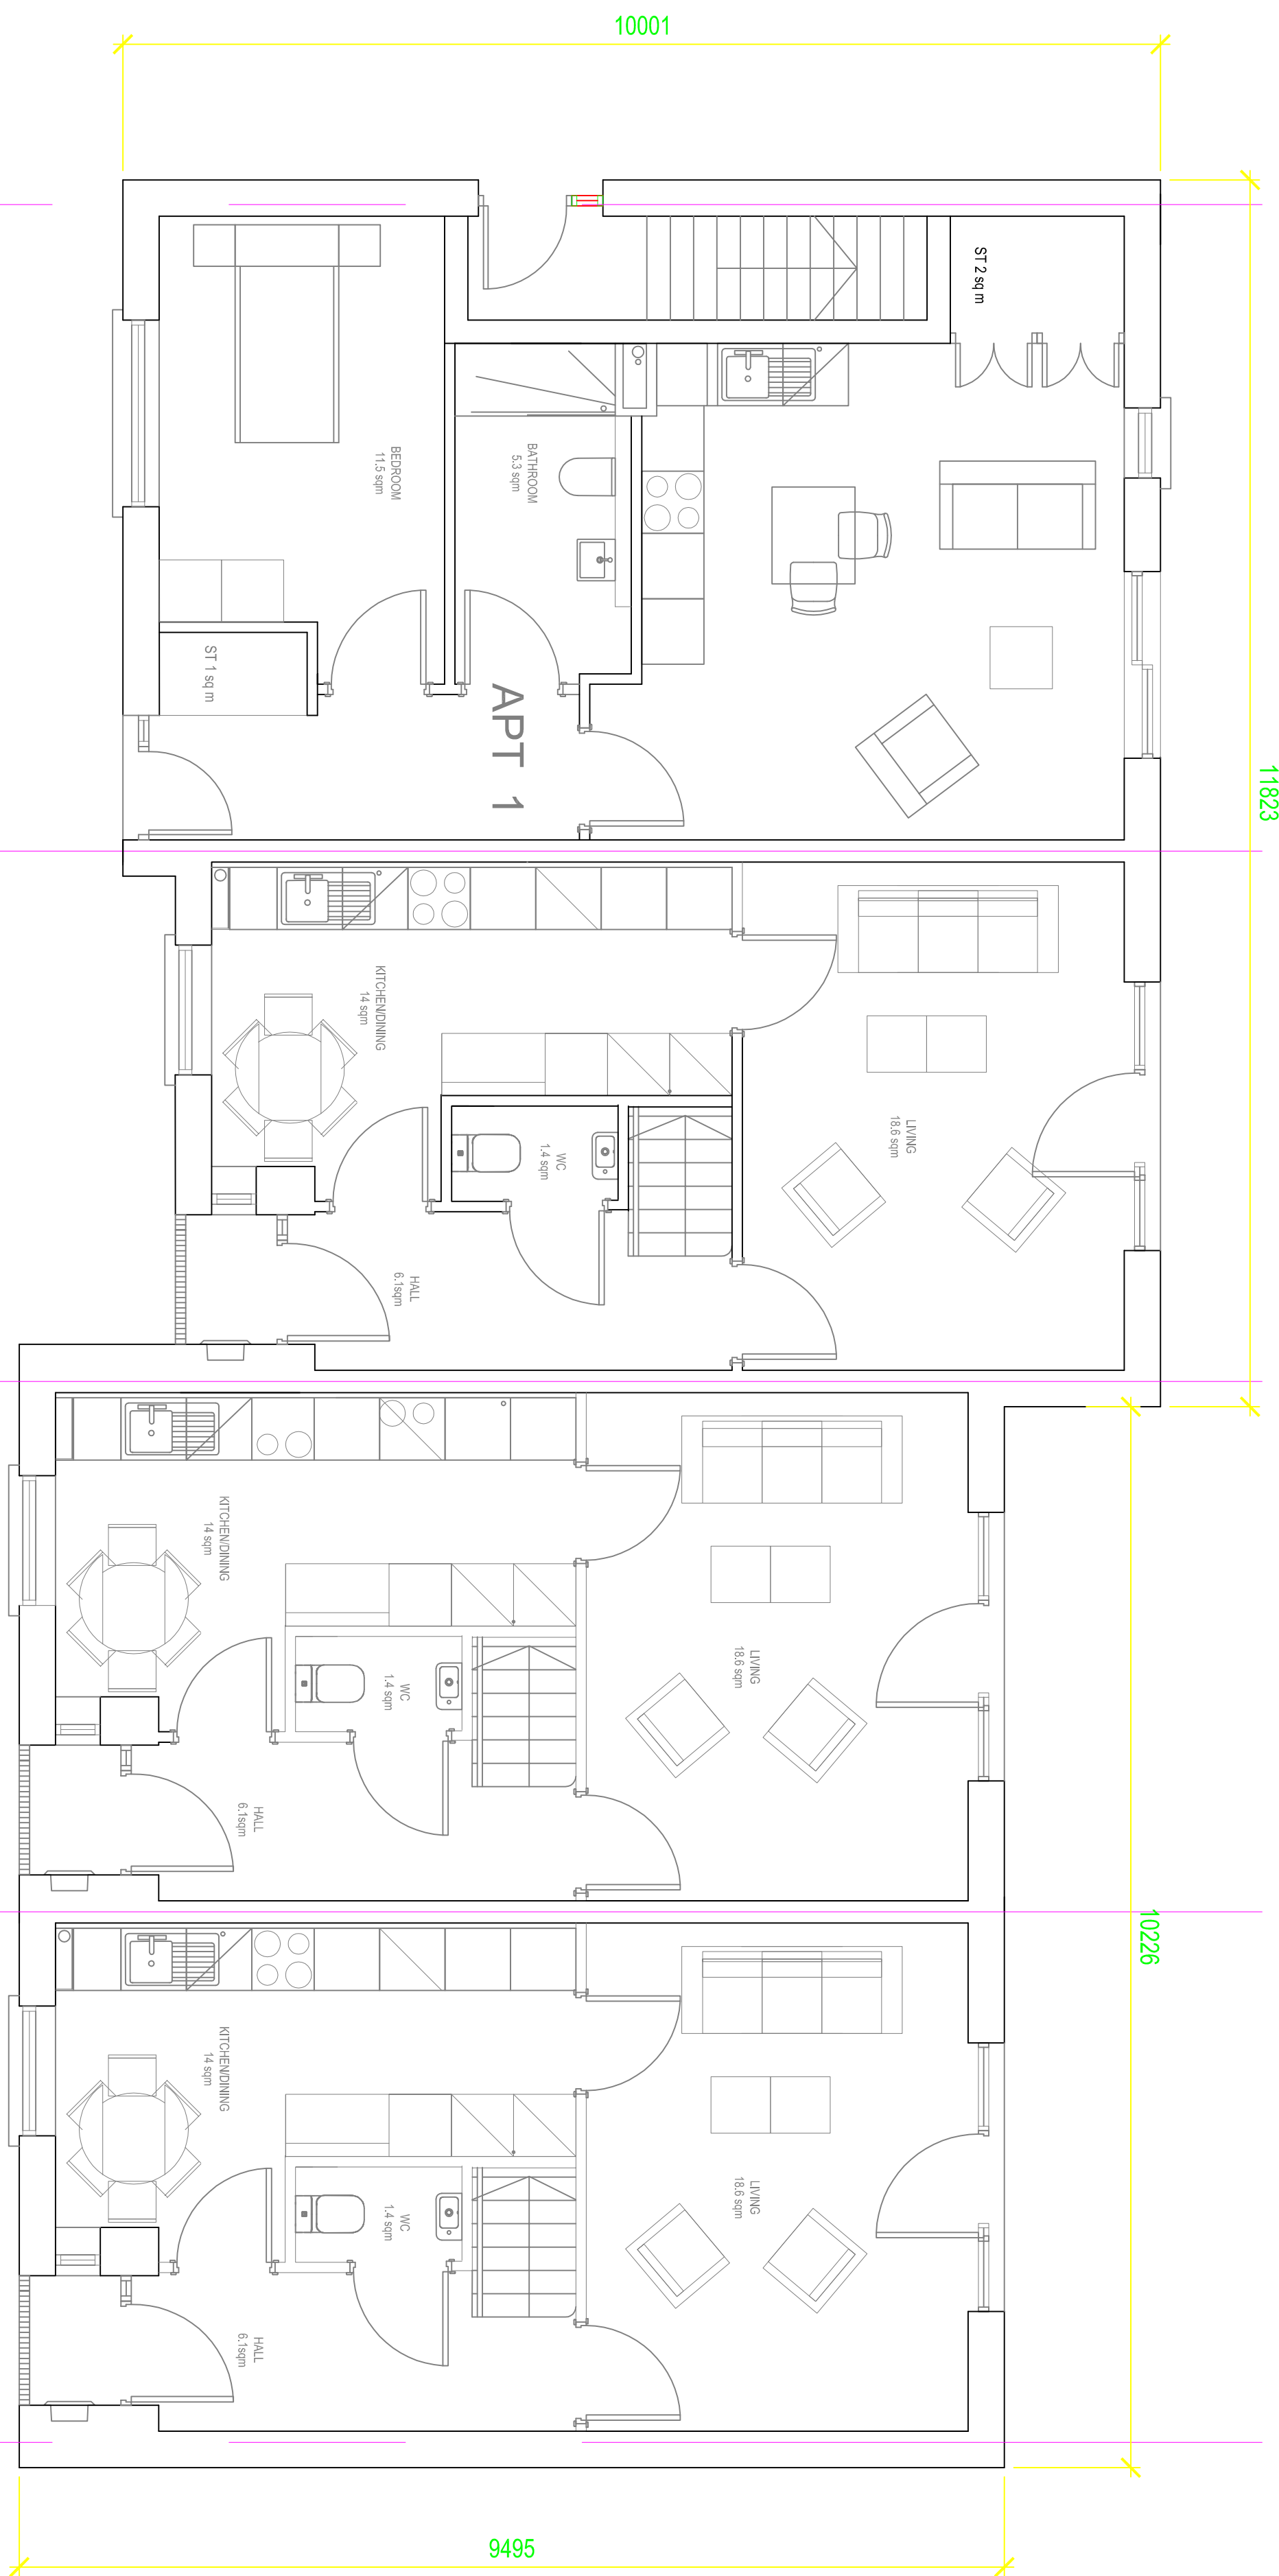


G.F. Plan 1 Bed Apartment
TYPE A - 1B

G.F. Plan 2 Bed House
TYPE C - 2B

G.F. Plan 2 Bed House
TYPE C - 2B

G.F. Plan 2 Bed House
TYPE C - 2B

BLOCK 5

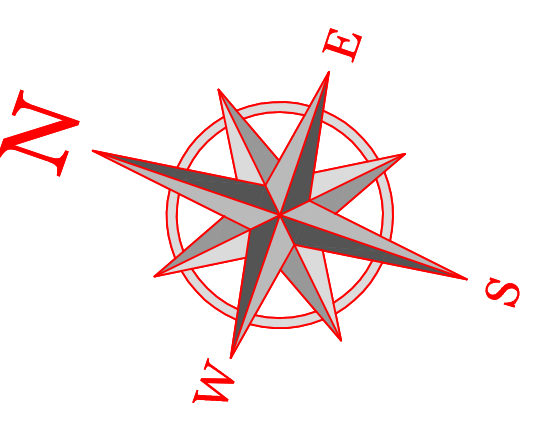

<p>WICKLOW COUNTY COUNCIL</p> <p>HOUSING CONSTRUCTION TEL: 0404 - 20100 COUNTY BUILDINGS FAX: 0404 - 67932 WICKLOW E-MAIL: cases@wicklowcoco.ie www.wicklow.ie</p>		<p>PROPOSED HOUSING SITE AT CHARLESLAND GREYSTONES</p>	
REV	DATE	BY	DESCRIPTION
<p>REVISIONS:</p>			
<p>TITLE PLAN & ELEVATION BLOCK 5</p>			
SCALE	1:50 @ A1 (1:100 @ A3)	DATE	JUNE 20
DRAWN	TT - 20 - 14	CHECKED	FR
SHEET SIZE	A1	STATUS	REV