



Front (North West) Elevation

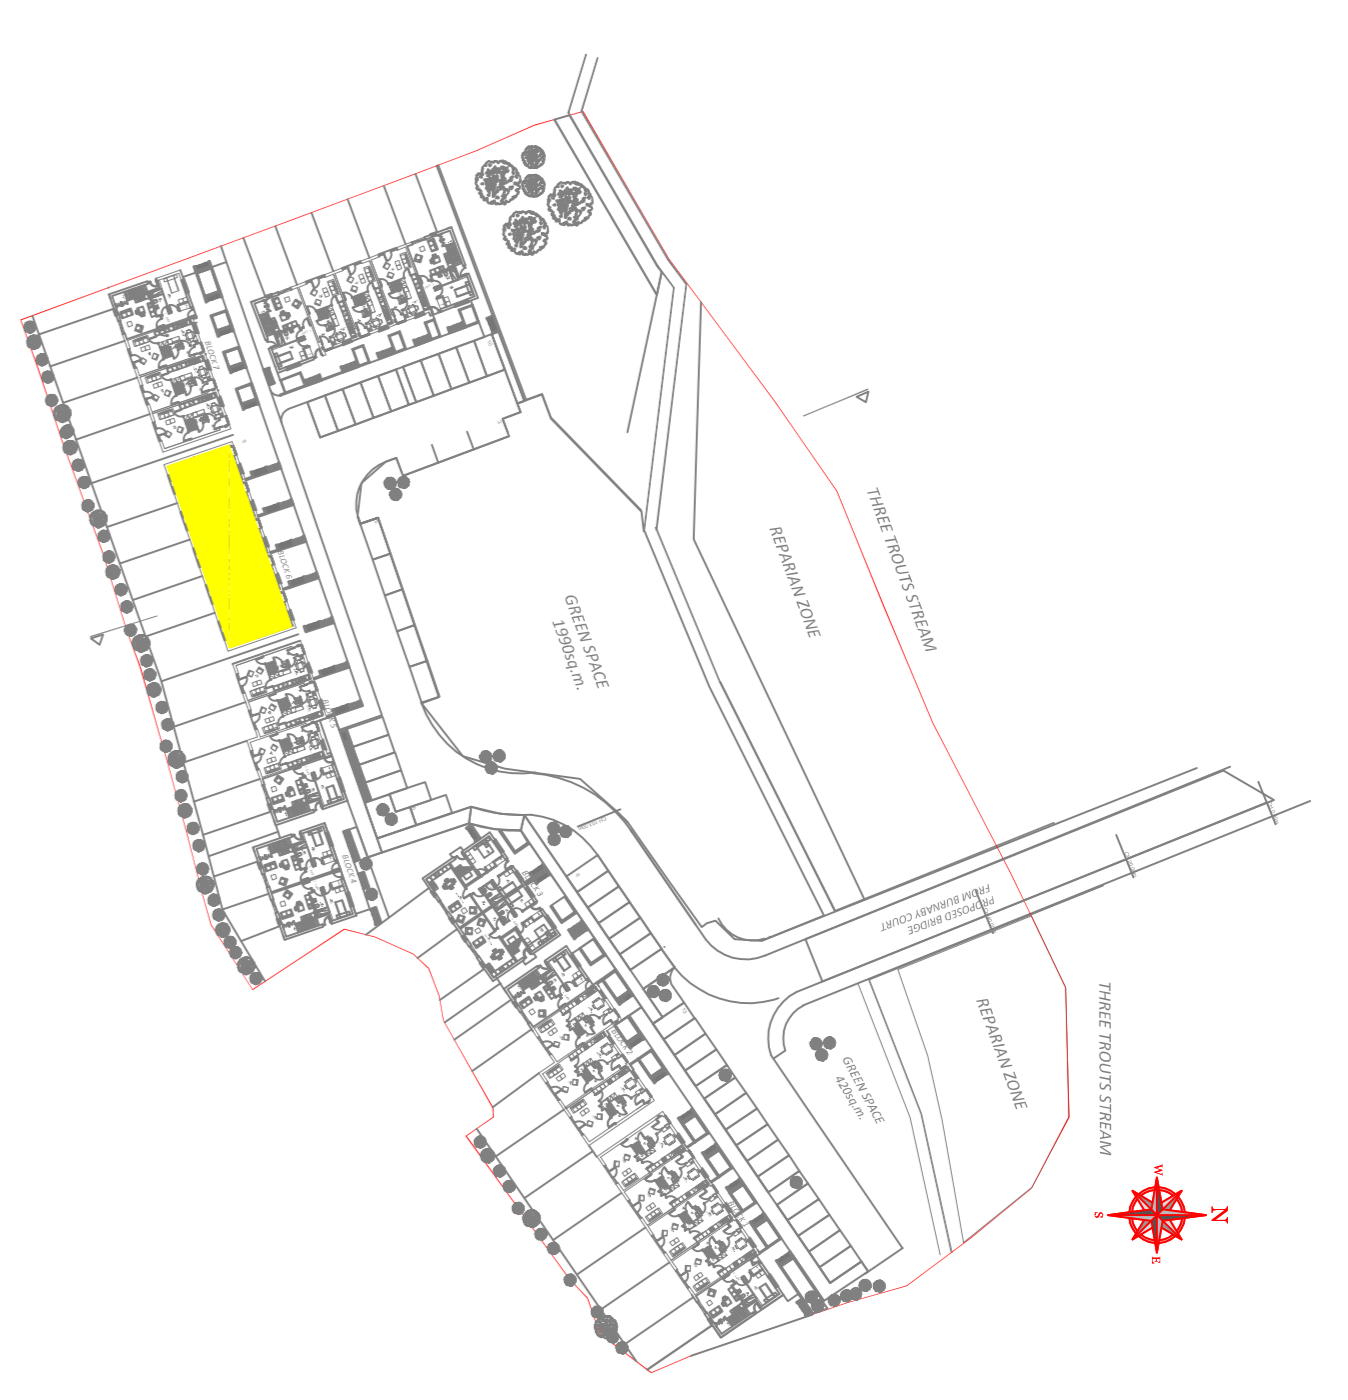

**PART 8
SUBMISSION**

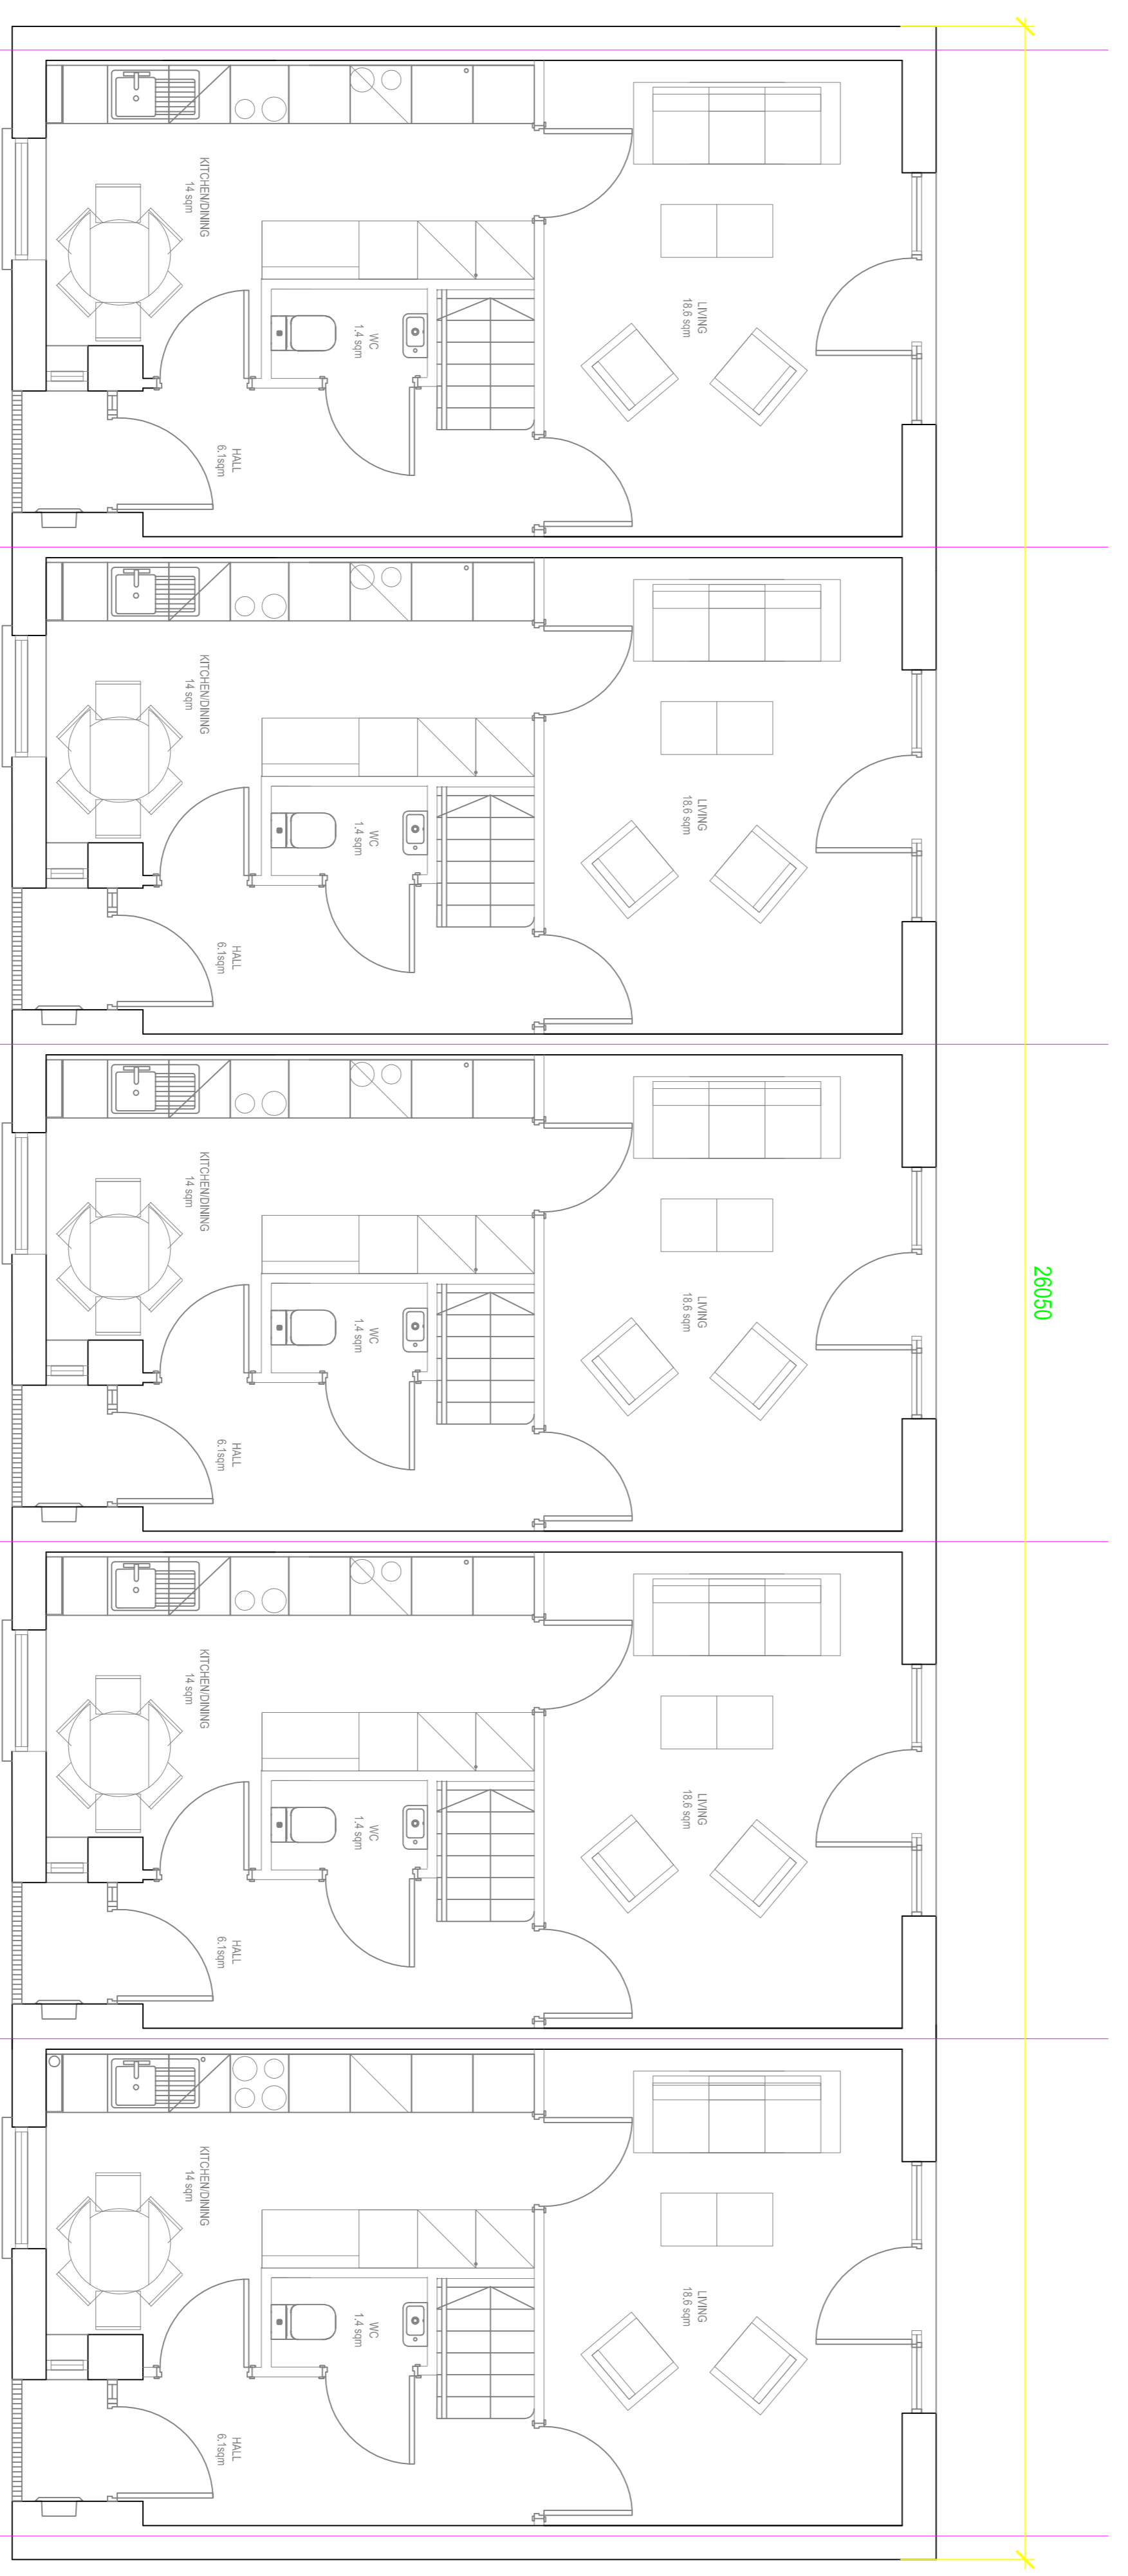

TYPE C - 2B


TYPE C - 2B


TYPE C - 2B

TYPE C - 2B

TYPE C - 2B

BLOCK 6

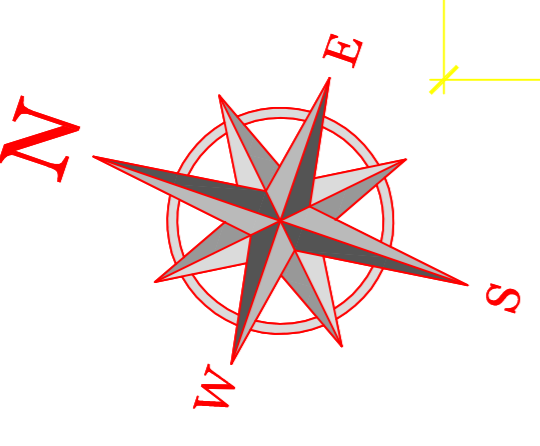

 <p>WICKLOW COUNTY COUNCIL HOUSING CONSTRUCTION COUNTY BUILDINGS WICKLOW TEL: 0404 - 20100 FAX: 0404 - 67732 EMAIL: cases@wicklowcoco.ie www.wicklow.ie</p>		<p>PROPOSED HOUSING SITE AT CHARLESLAND GREYSTONES</p>	
<p>PLAN & ELEVATION BLOCK 6</p>			
SCALE: 1:50 @ A1 (1:100 @ A3)	DATE: JUNE 20		
DRAWN: TT - 20 - 15	CHECKED: FR		
SHEET SIZE: A1	STATUS: REV		