







PART 8 SUBMISSION

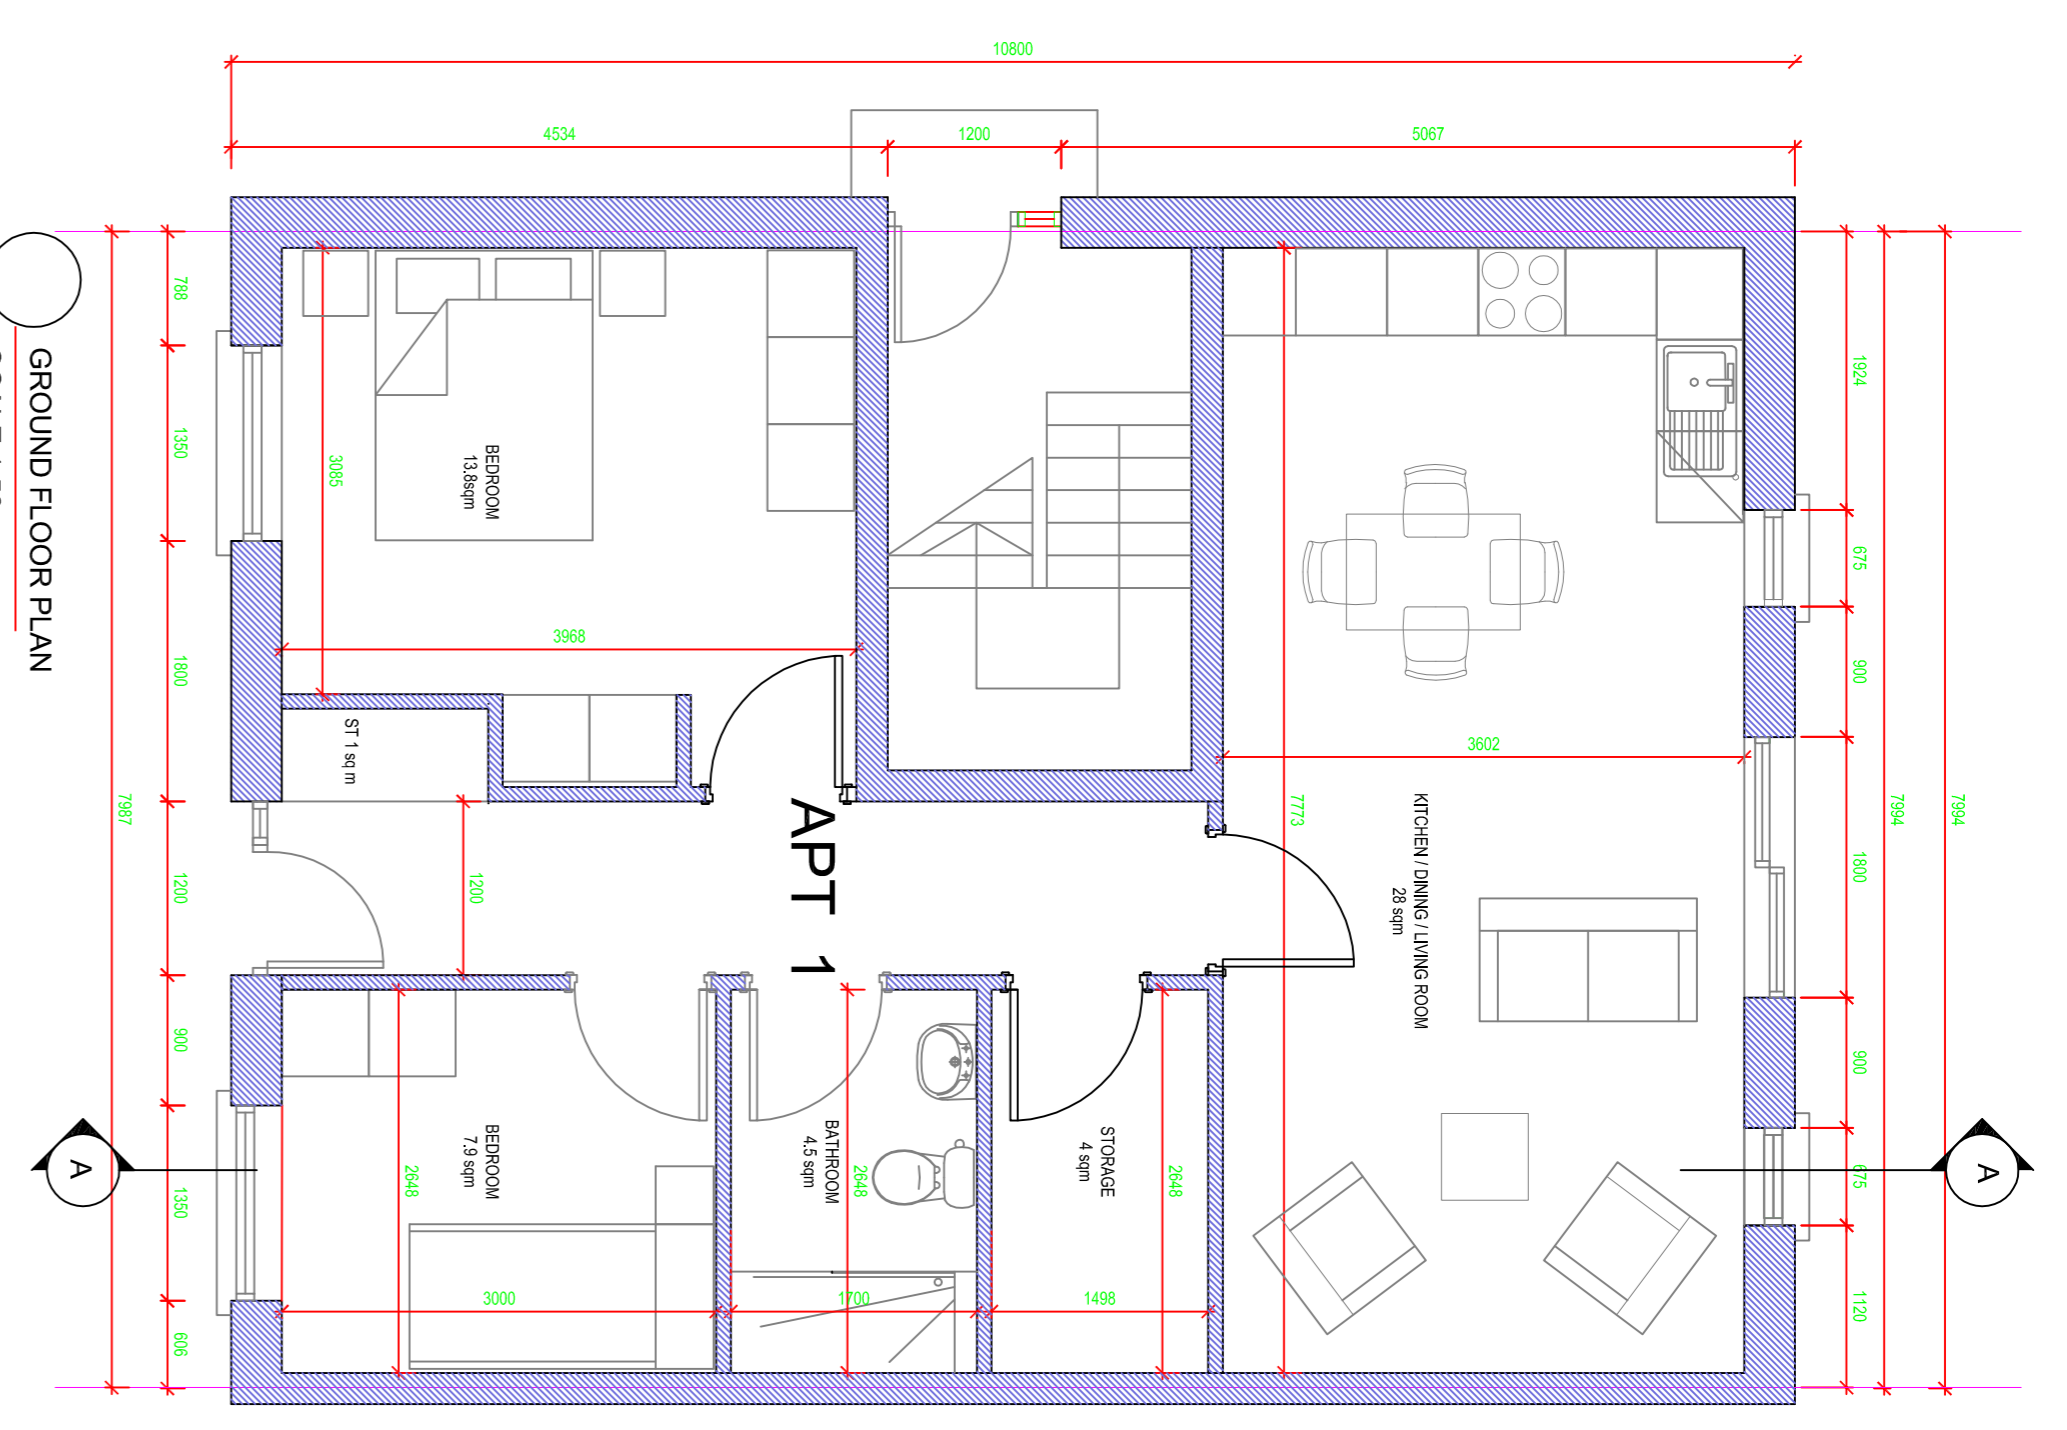

- 2 Bed 3P G.F. Apt. Total area - 68.8msq
- Aggregate Living/Dining/Kitchen Area - 28msq
- Bedroom 1 - 13msq
- Bedroom 2 - 7.9msq
- Storage - 5msq

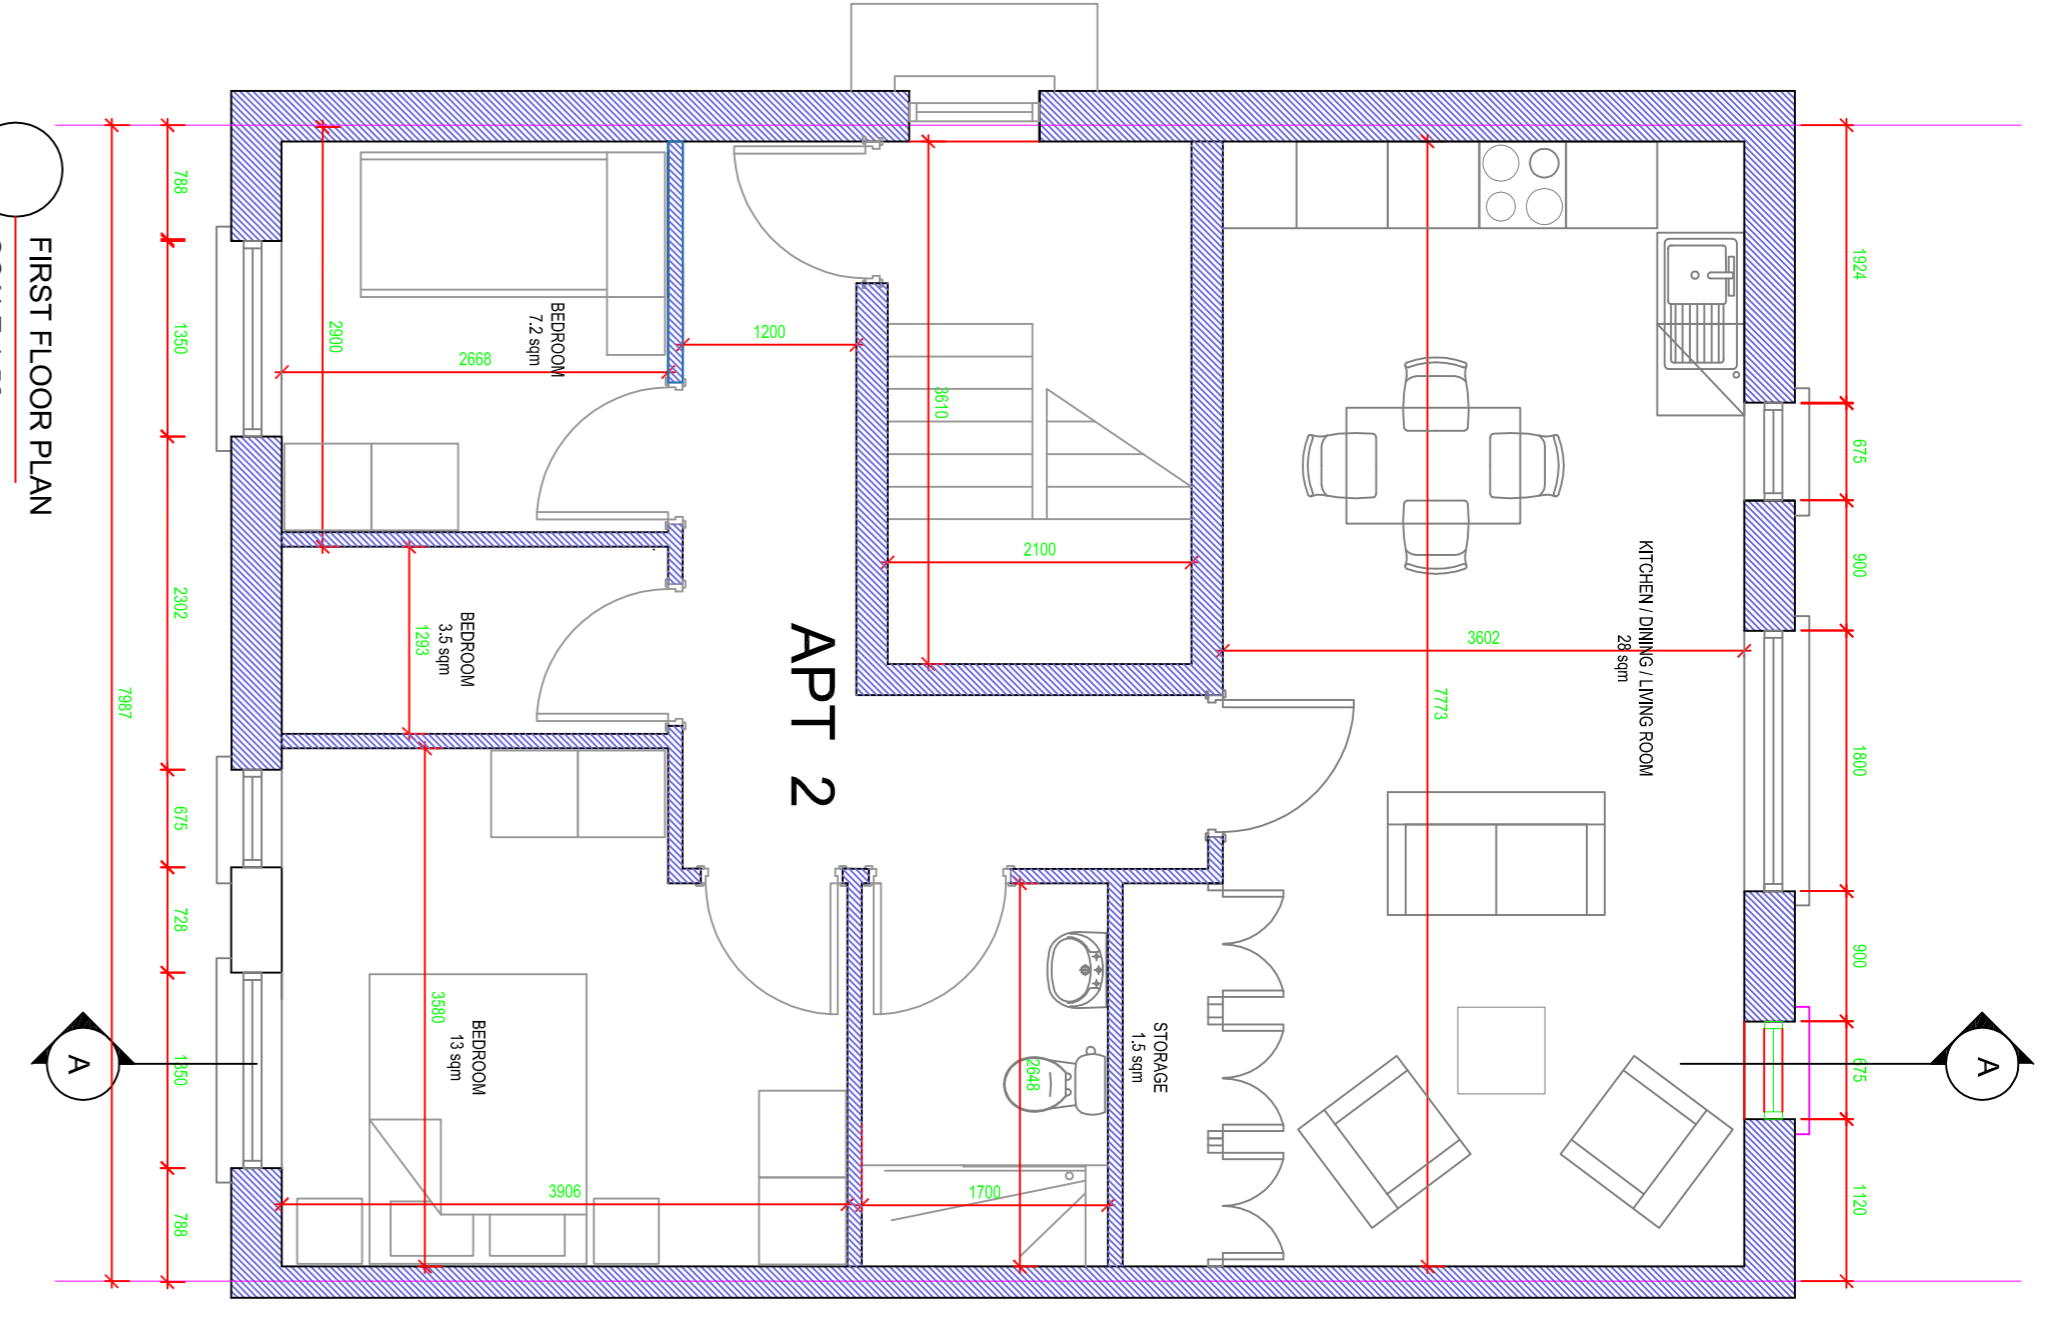

- 2 Bed 3P F.F. Apt. Total area - 68.8msq
- Aggregate Living/Dining/Kitchen Area - 28msq
- Bedroom 1 - 13msq
- Bedroom 2 - 7.2msq
- Storage - 5msq

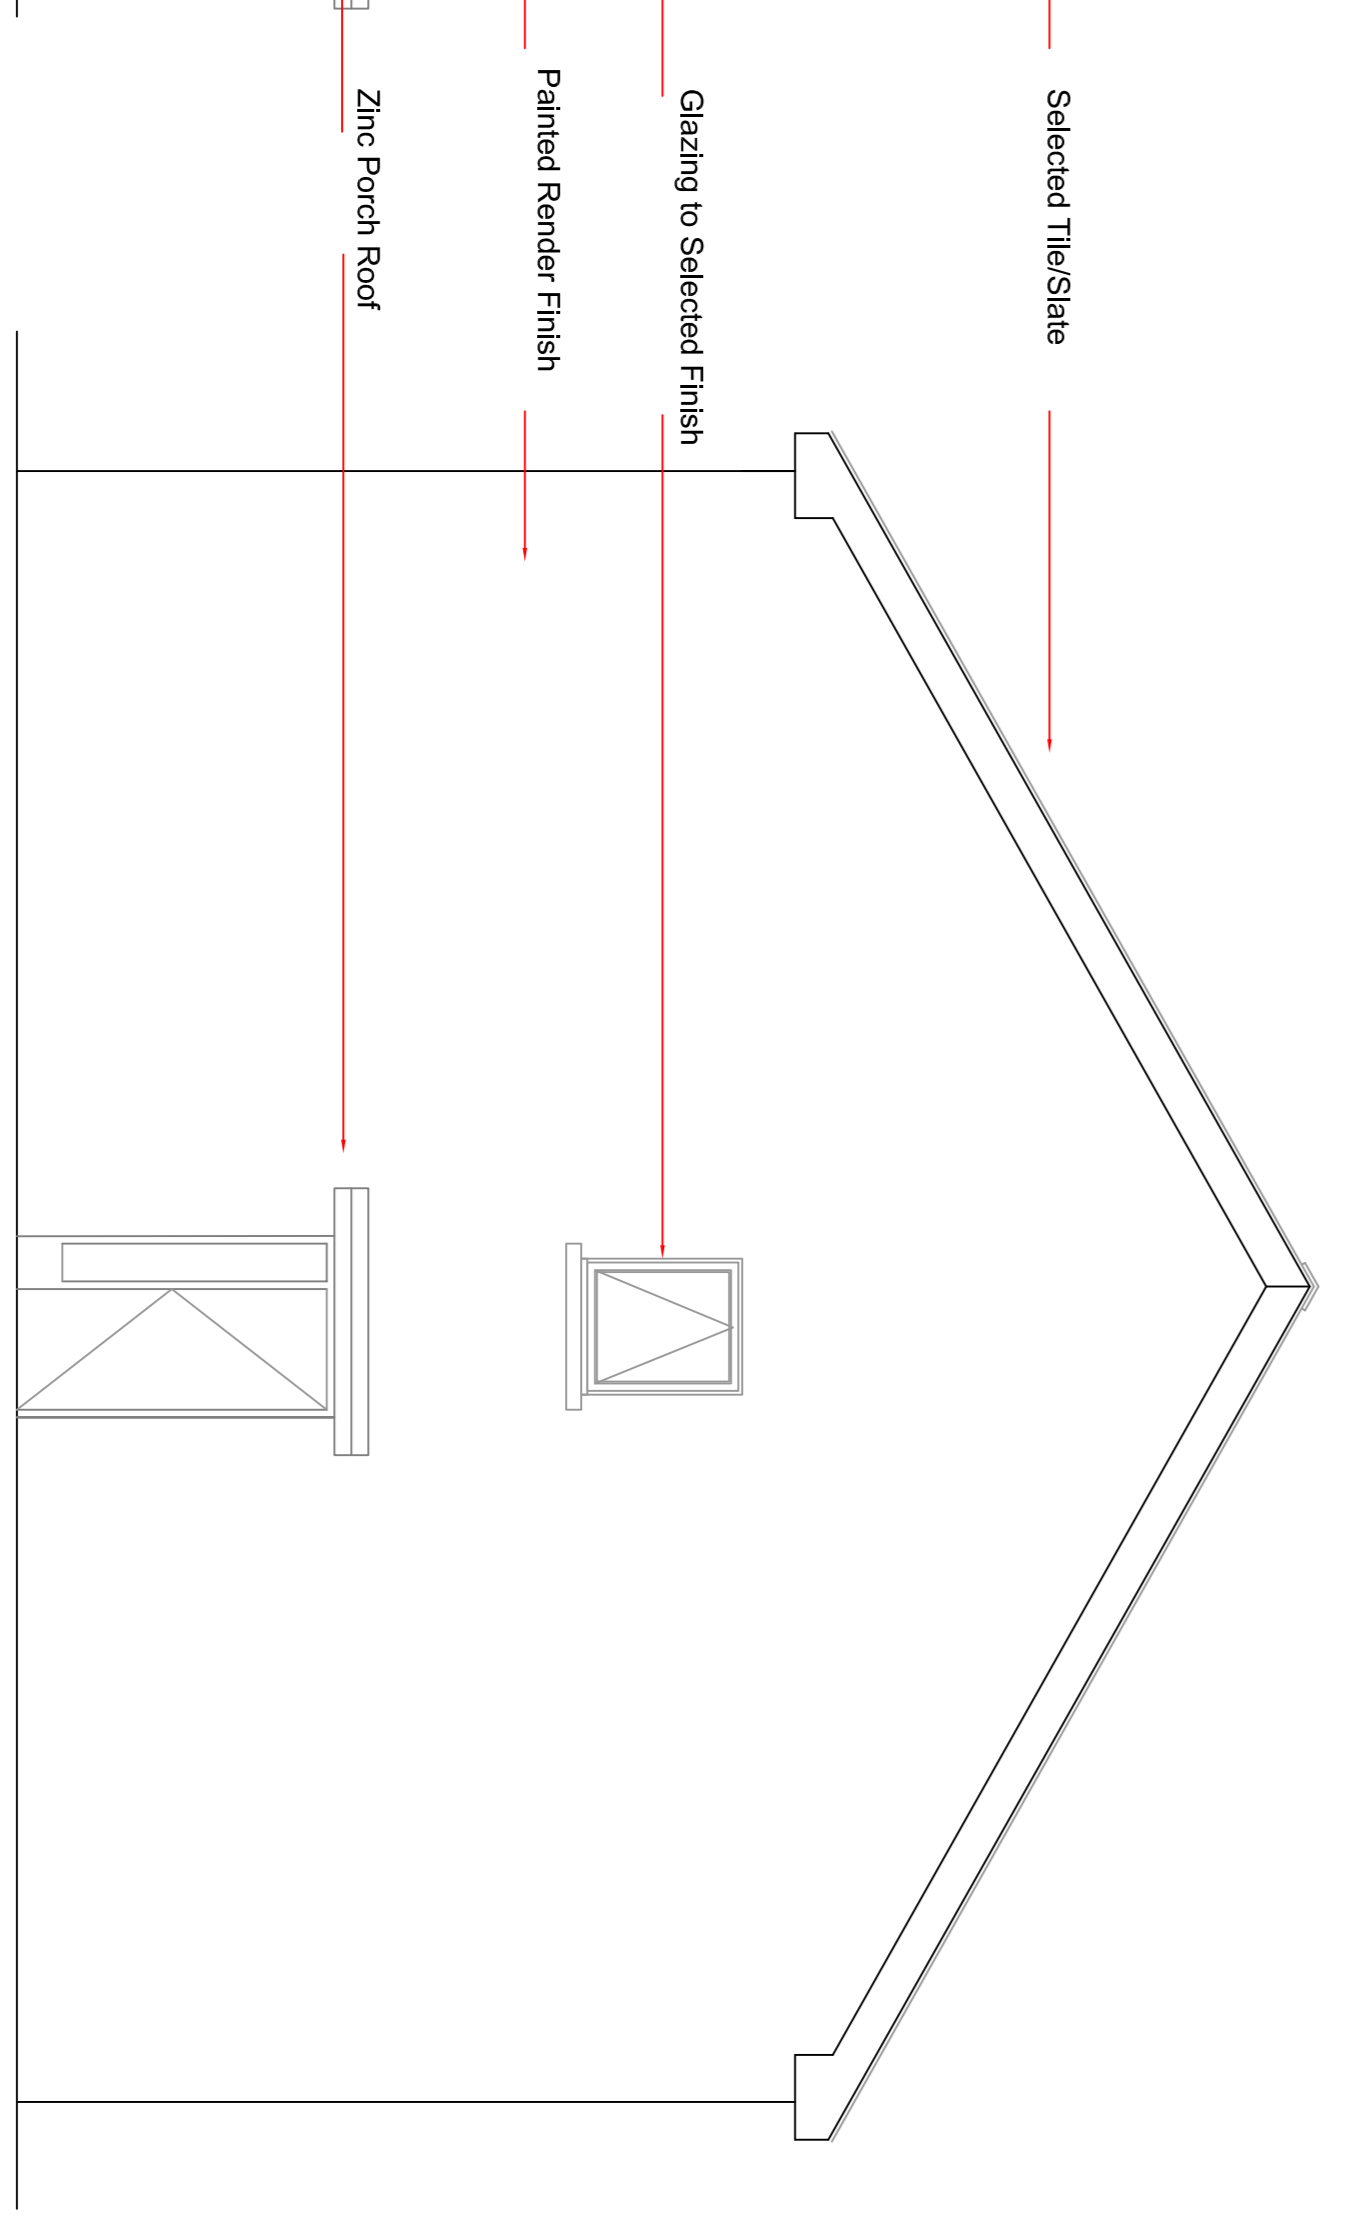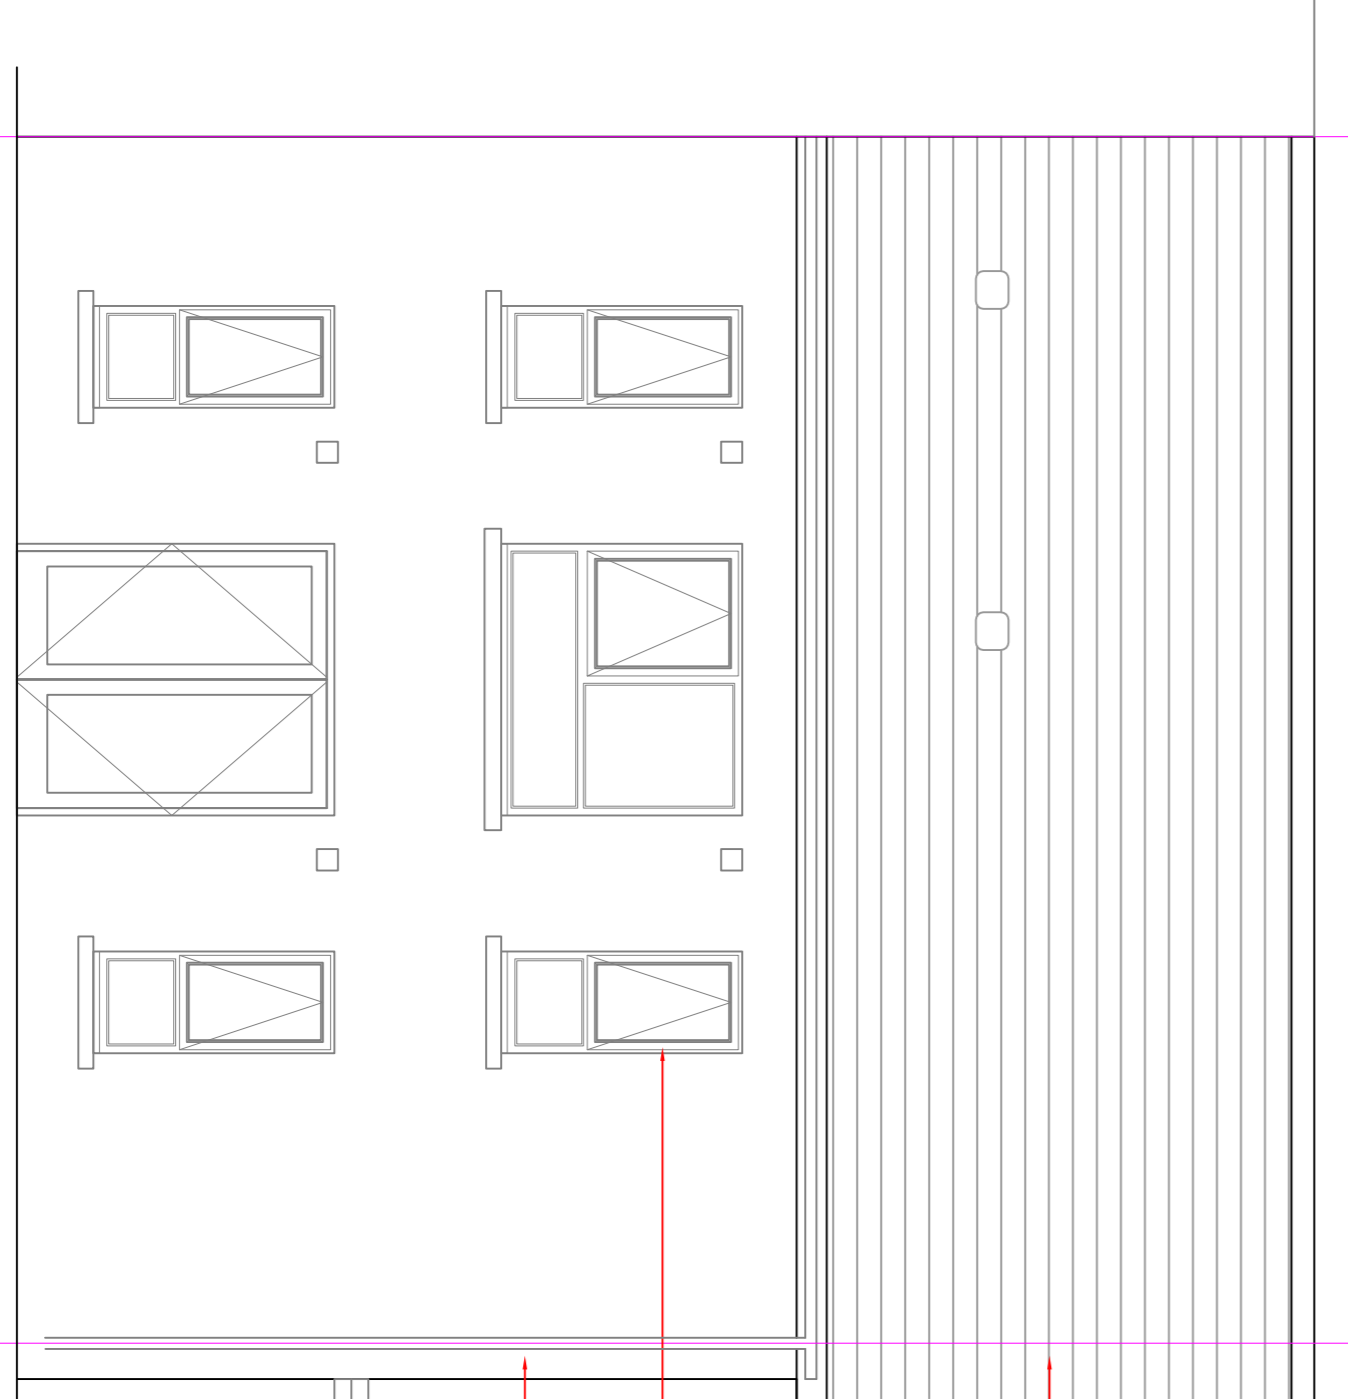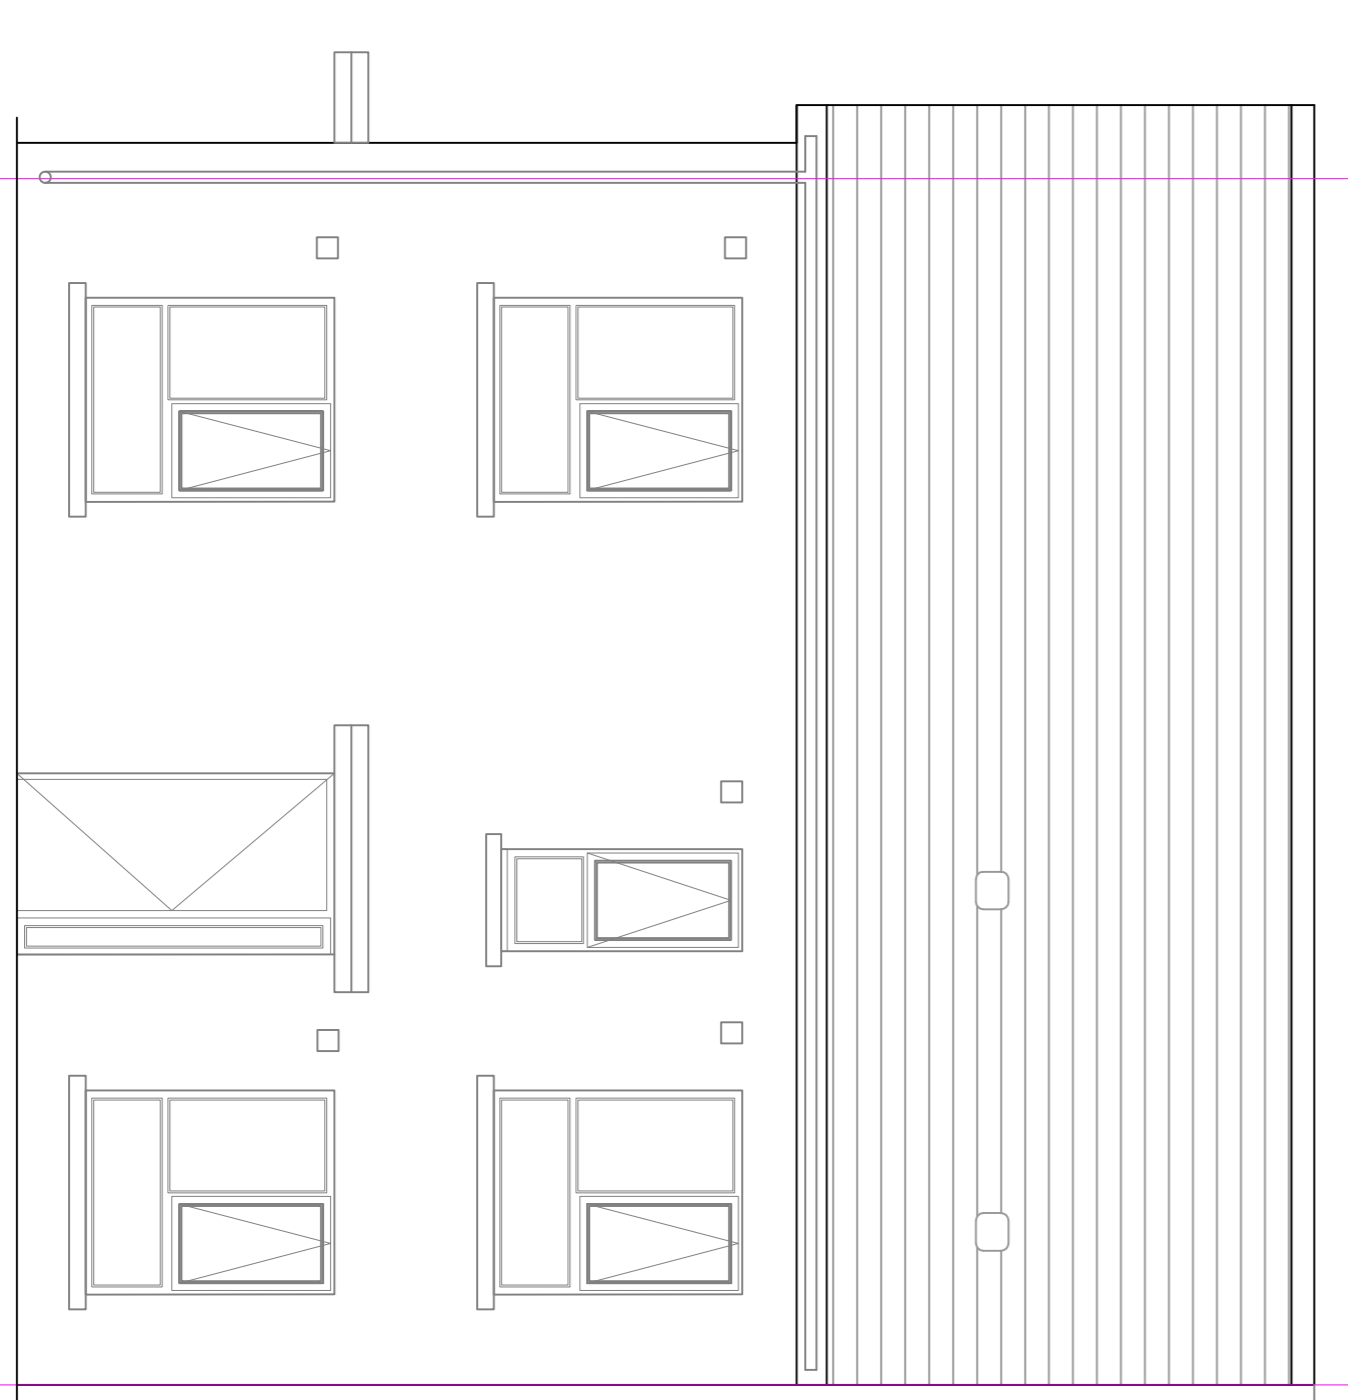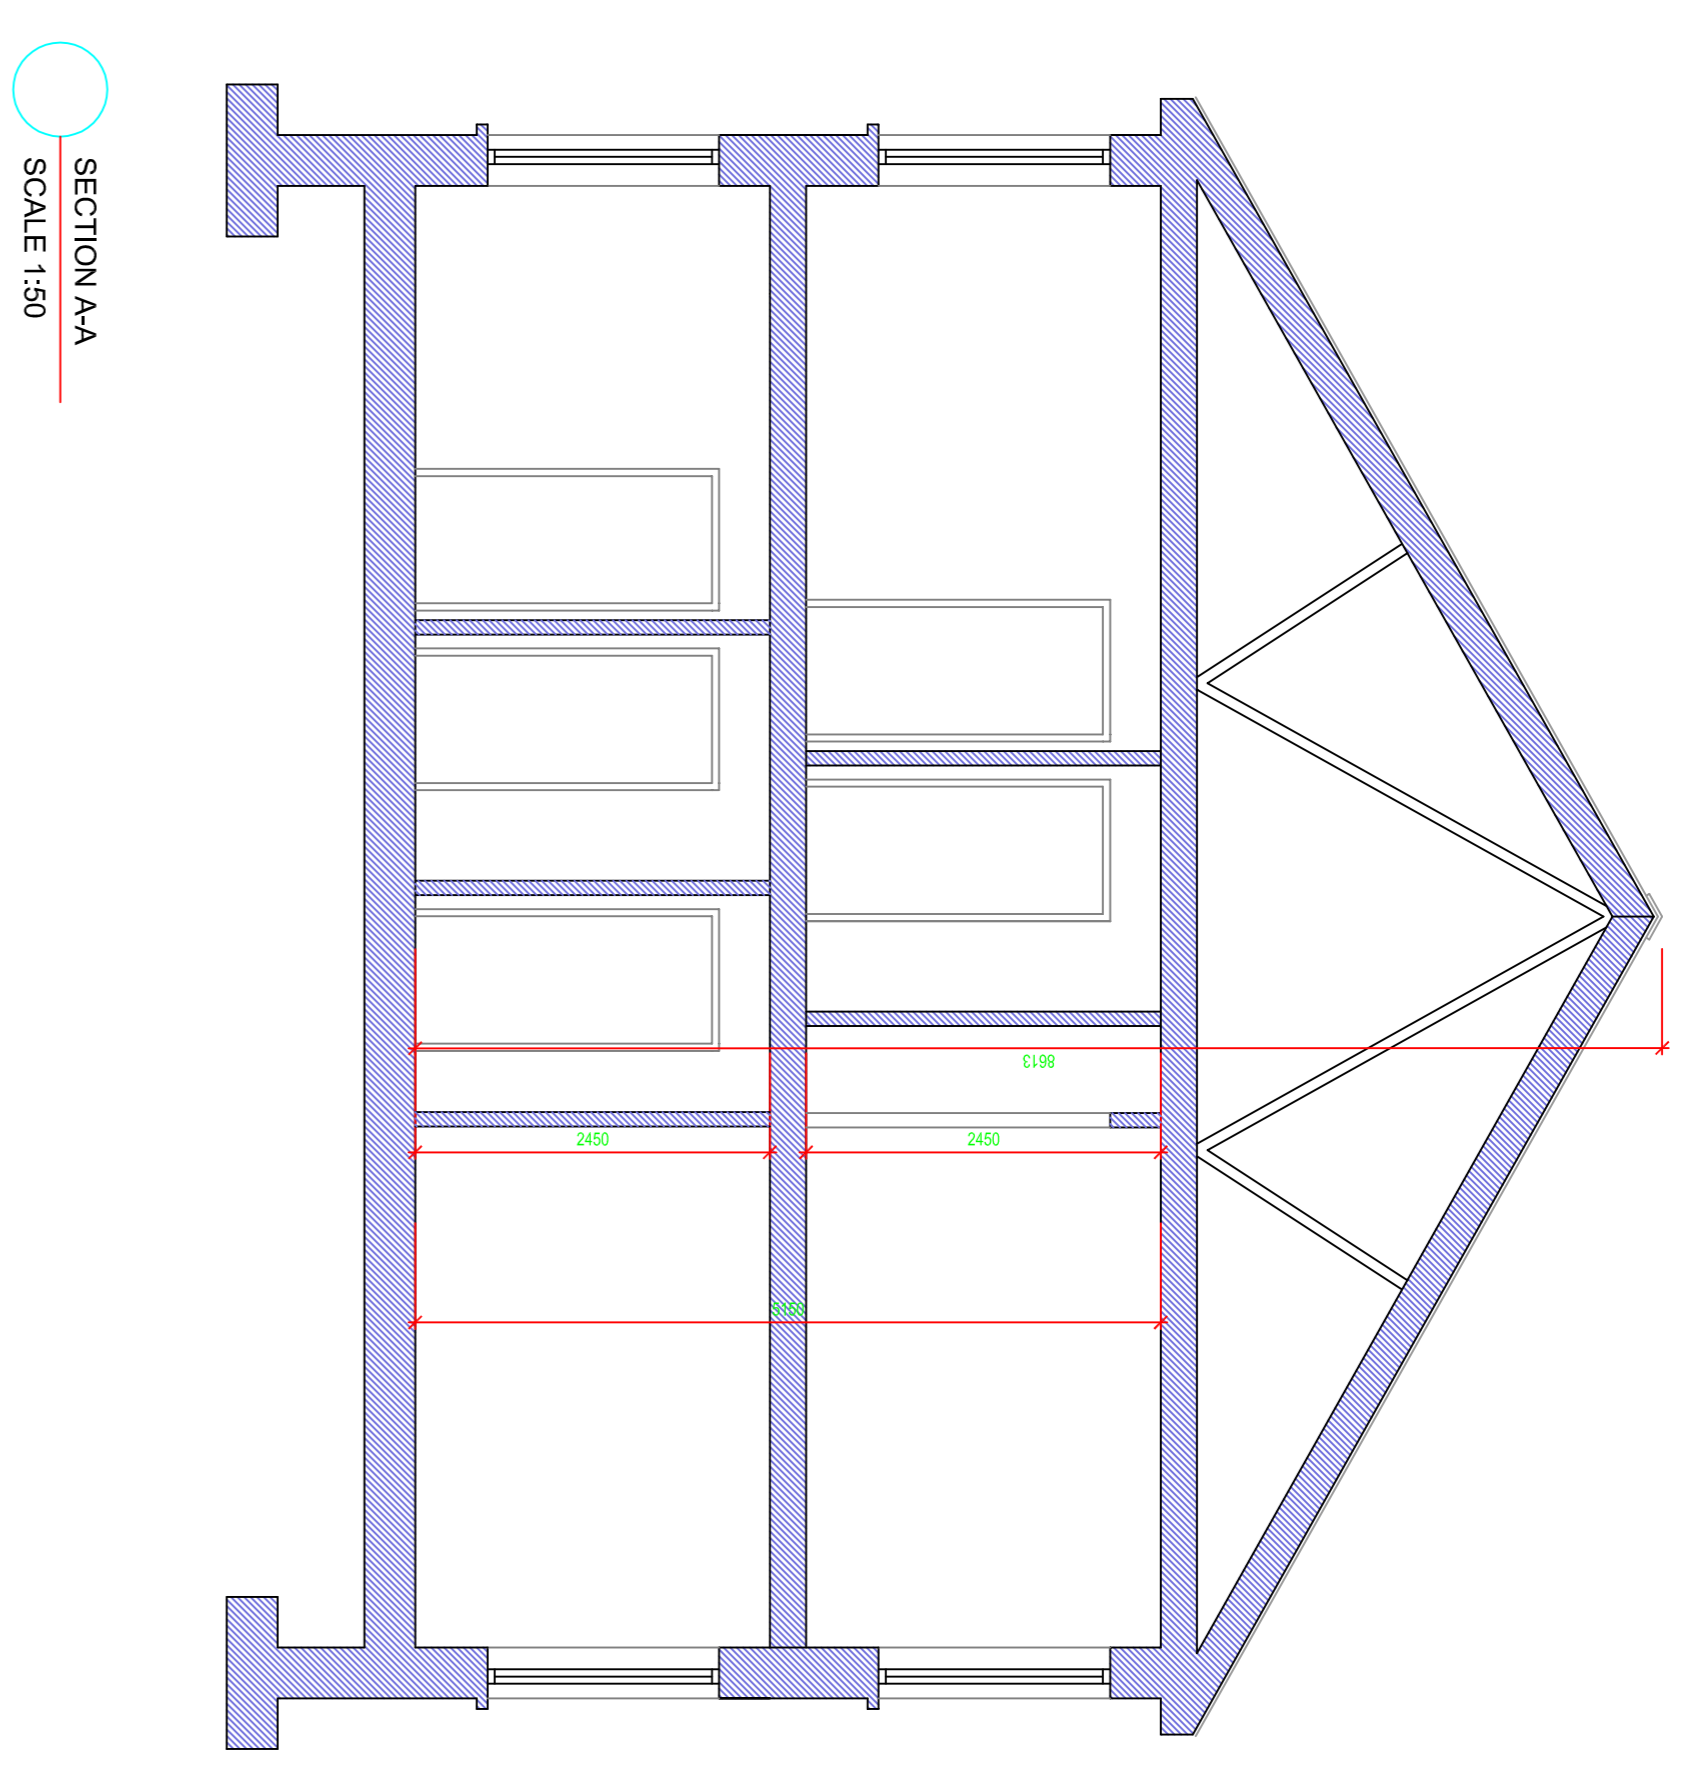

- Selected Tile/Side
- Glazing to Selected Finish
- Painted Render Finish
- Zinc Porch Roof

<p>WICKLOW COUNTY COUNCIL</p> <p>HOUSING CONSTRUCTION TEL: 0404 - 20100 COUNTY BUILDINGS FAX: 0404 - 67792 WICKLOW EMAIL: cases@wicklowcoco.ie www.wicklow.ie</p>		<p>PROPOSED HOUSING SITE AT CHARLESLAND GREYSTONES</p>	
<p>PLANS SECTION & ELEVATIONS TYPE A - 2B</p>			
SCALE: 1:50 @ A1 (1:100 @ A3)	DATE: June 2020		
DRAWN: TT - 20 - 07	CHECKED: FR		
SHEET SIZE: A1	STATUS:		