


OSi PLACE Map

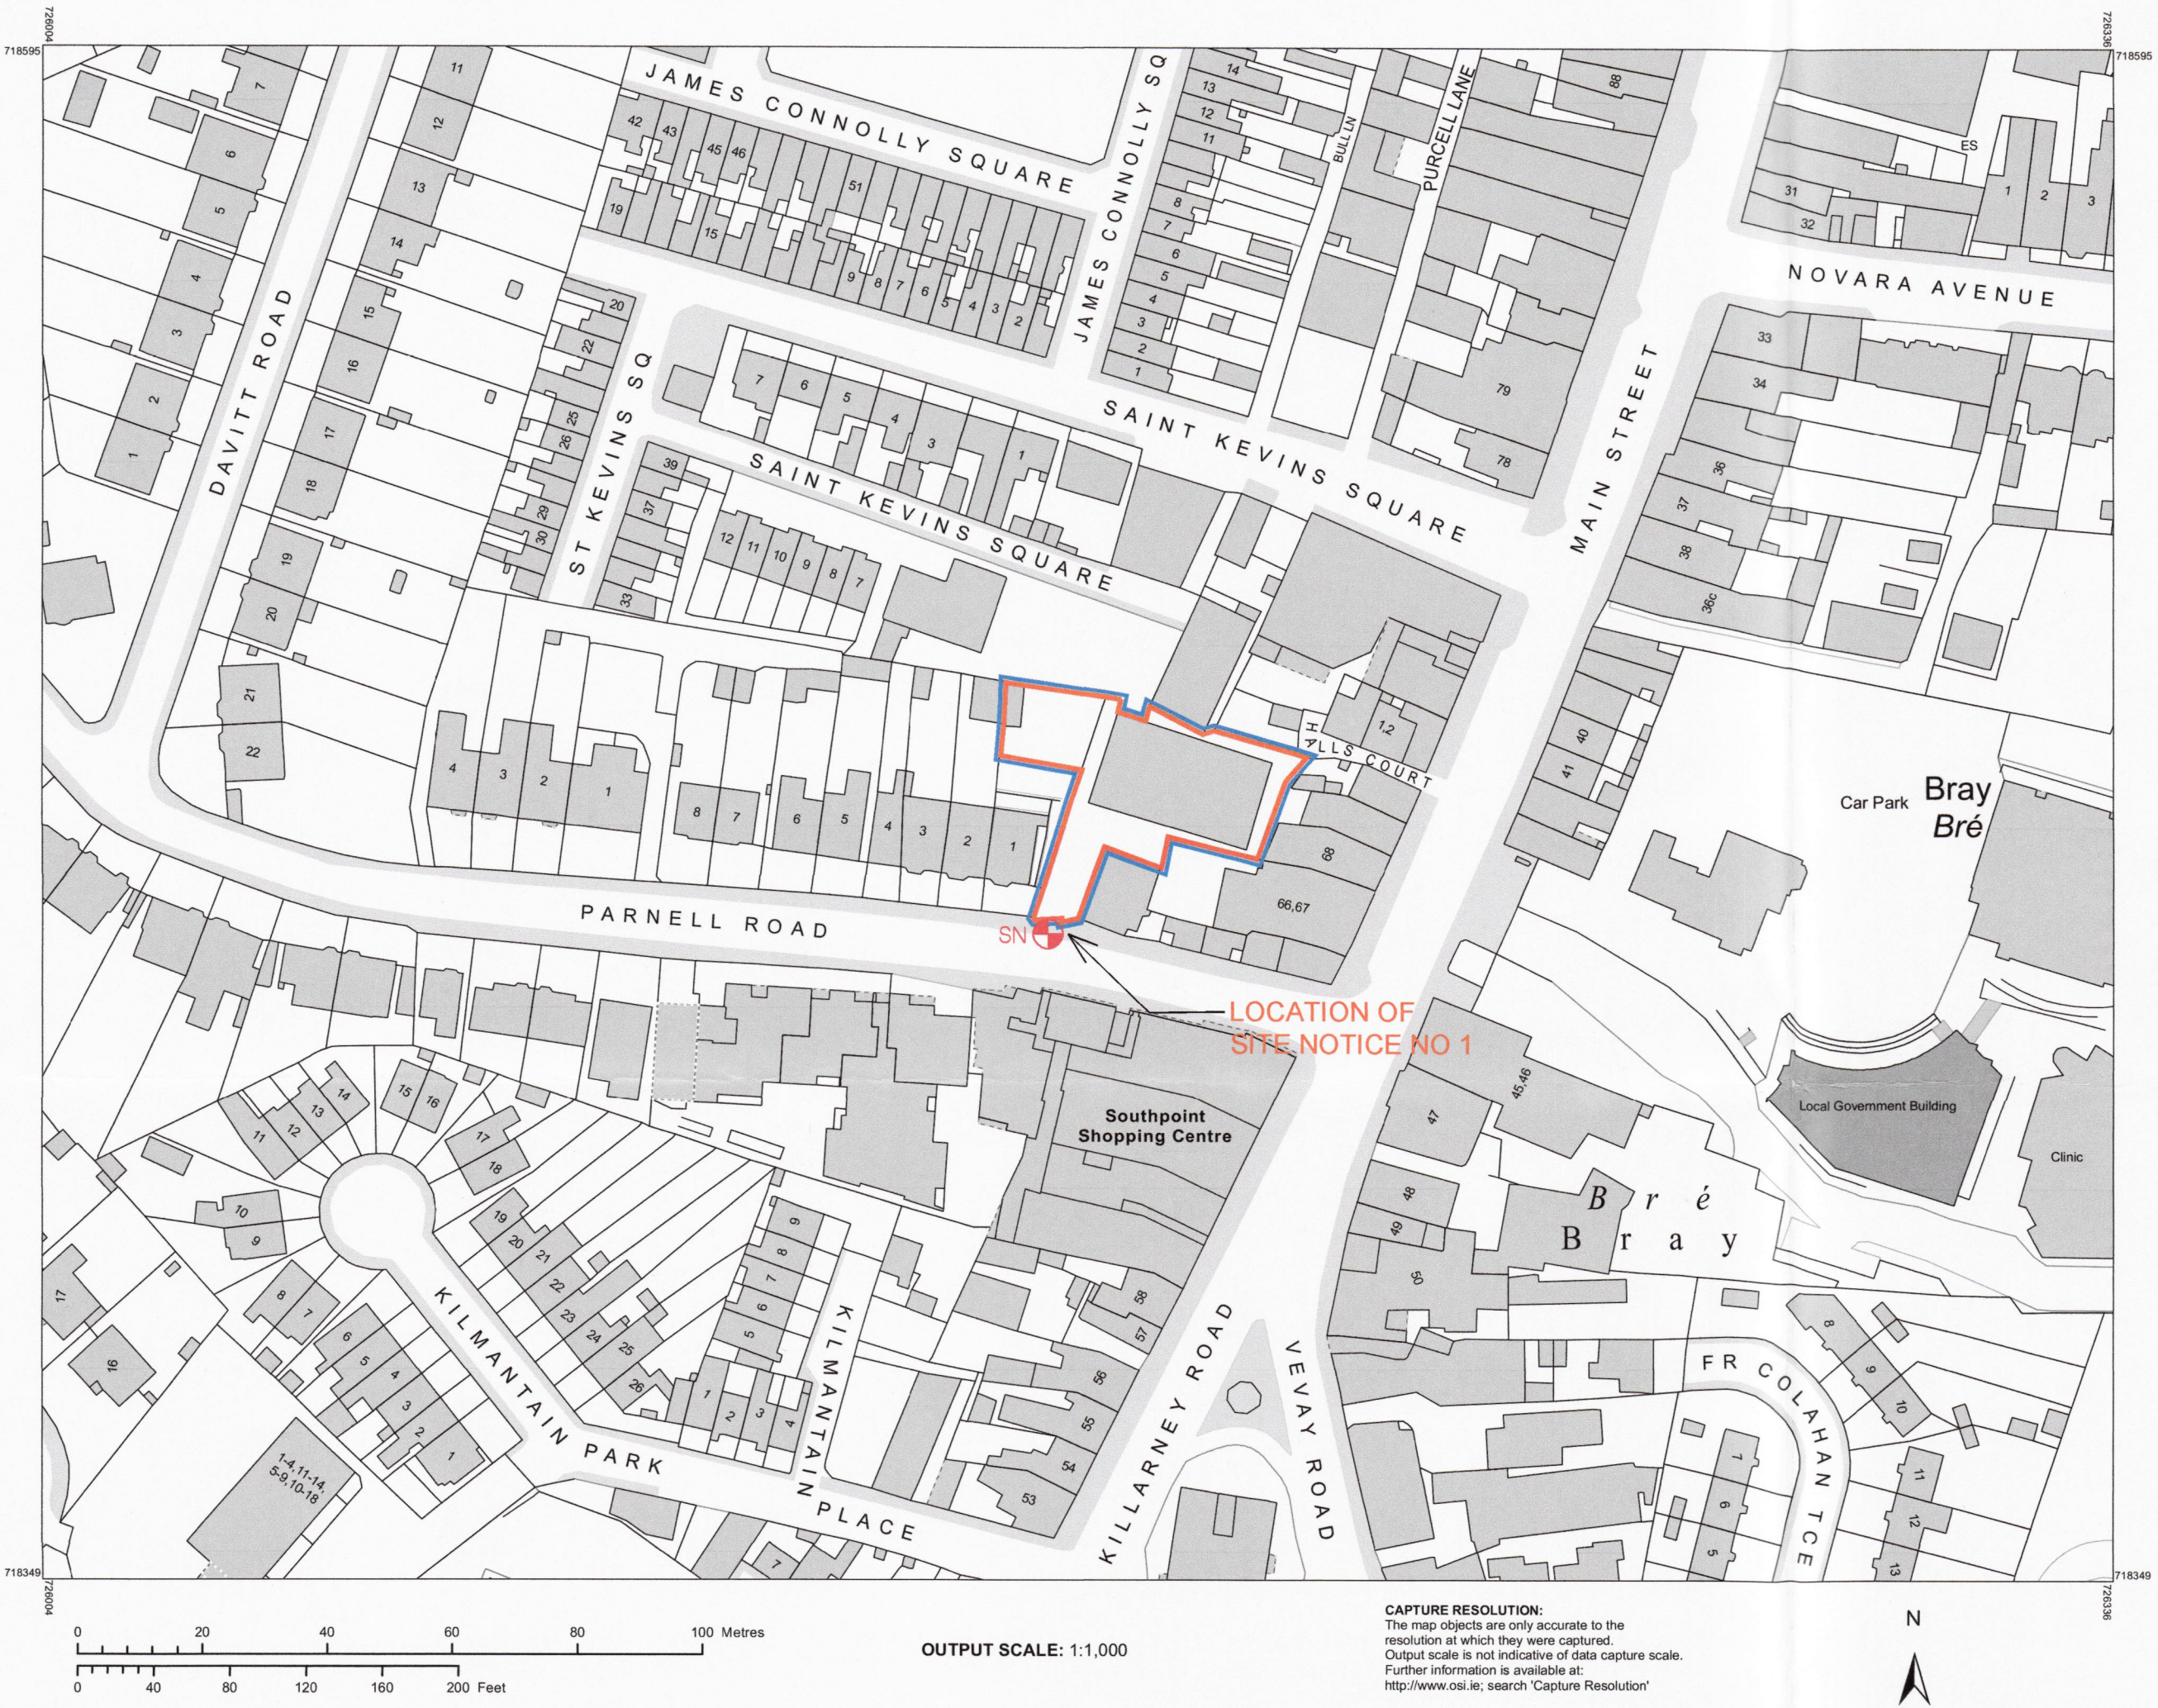

CENTRE
COORDINATES:
ITM 726170,718472

PUBLISHED:
12/06/2019

ORDER NO.:
50067948_1

MAP SERIES:
1:1,000
1:1,000

MAP SHEETS:
3568-13
3568-14

COMPILED AND PUBLISHED BY:
Ordnance Survey Ireland,
Phoenix Park,
Dublin 8,
Ireland.

Unauthorised reproduction
infringes Ordnance Survey Ireland
and Government of Ireland
copyright.

All rights reserved.
No part of this publication may
be copied, reproduced
or transmitted in any form
or by any means without the prior
written permission of
the copyright owners.

The representation on this map
of a road, track or footpath
is not evidence of the existence
of a right of way.

Ordnance Survey maps
never show legal property
boundaries, nor do they
show ownership of
physical features.

©Suirbhéireacht Ordánais Éireann, 2019
©Ordnance Survey Ireland, 2019

www.osi.ie/copyright

LEGEND:

http://www.osi.ie:
search 'Large Scale Legend'

01 SITE LOCATION MAP

SCALE 1:1,000
NOTE
CO. WICKLOW ORDNANCE SURVEY MAP REF. 3568-13
COPIED UNDER LICENCE No. AR0002918



LEGEND:

- POSITION OF SITE NOTICE
- OVERALL LAND OWNERSHIP OF WICKLOW CO. CO. IN BLUE
- SUBJECT SITE OUTLINED IN RED

Rev	Description	By	Date
-	-	-	-
Client: WICKLOW COUNTY COUNCIL			
Project: Part 8 Application - Proposed Residential Development Parnell Road, Bray, County Wicklow			
Drawing Description: Site Location Map			Scale: 1:1,000
Status: Planning	Drawing No: 180902-3-100	Rev: P1	
Date: June 2019	Drawn by: JC	Checked by: JG	