

ON ORIGINAL
 0 5 10 15 20 25 30 40 50m

© COPYRIGHT OF THIS DRAWING IS RESERVED BY DBFL CONSULTING ENGINEERS. NO PART SHALL BE REPRODUCED OR TRANSMITTED WITHOUT THEIR WRITTEN PERMISSION.


NO CHANGES OF WHATSOEVER NATURE ARE TO BE MADE TO ANY DETAILS SET OUT OR CONTAINED IN ANY DBFL SPECIFICATIONS OR DRAWINGS UNLESS THE EXPRESS CONSENT HAS BEEN OBTAINED IN ADVANCE, IN WRITING, FROM DBFL.

NOTES:

LEGEND

	SCHEME EXTENTS
	PROPOSED ROAD
	PROPOSED FOOTPATH
	PROPOSED SHARED AREA
	PROPOSED VERGE
	PROPOSED ON ROAD CYCLE LANE
	PROPOSED OFF ROAD CYCLE LANE

ORDNANCE SURVEY IRELAND LICENCE
 No EN 0017921
 © ORDNANCE SURVEY IRELAND
 GOVERNMENT OF IRELAND

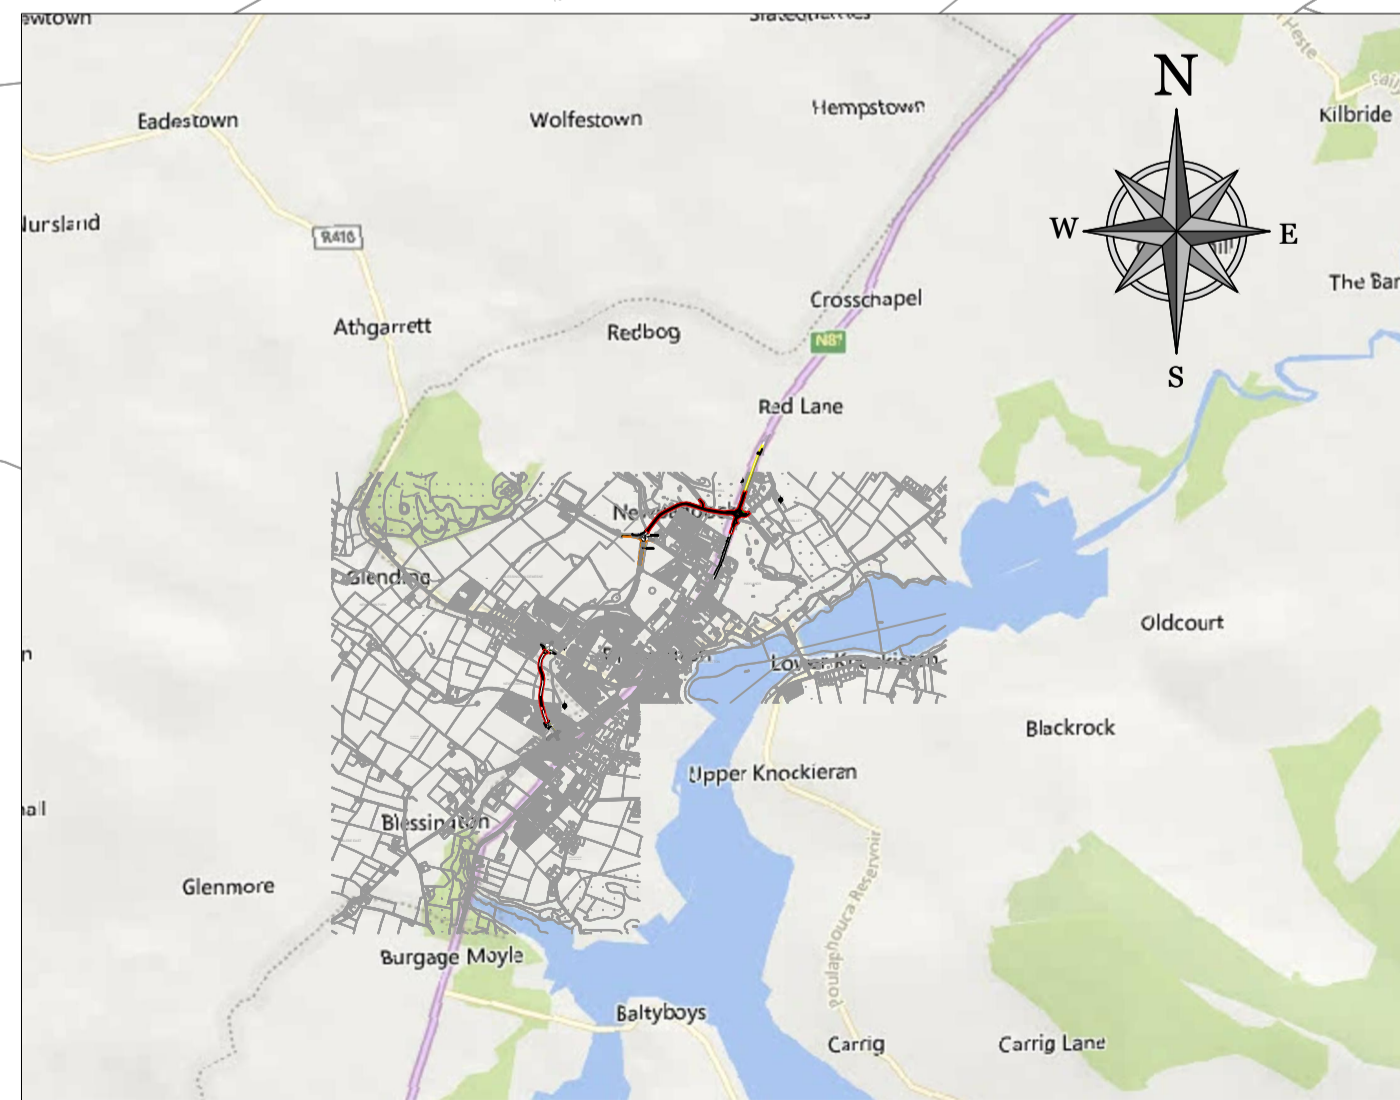

OVERALL CONTEXTUAL DISCOVERY MAP
 N.T.S.

P01	08/04/22	INFORMATION	GMC	BCM
rev	date	description	by	chkd.
client approval		A - Approved		
		B - Approved with comments		
		C - Do not use		
suitability		issue purpose		
S2 - INFORMATION		ISSUE/PURPOSE		
DUBLIN OFFICE: Ormond House, Upper Ormond Quay, Dublin 7, D07 W074 PHONE: +353 1 450 4000 CORK OFFICE: 14 South Mall, Cork, T12 CT91 PHONE: +353 21 2024538 WATERFORD OFFICE: Suite 10 The Atrium, Marzana Gate, Canada Street, Waterford, X91 W028 PHONE: +353 51 309 500				
project ref.				
BLESSINGTON INNER RELIEF ROAD				
drawing title				
PRE-PLANNING PUBLIC CONSULTATION				
PRELIMINARY ROUTE				
OVERALL LAYOUT - OPTION 2				
client				
WICKLOW COUNTY COUNCIL				
designed by	author	scale	sheet size	
BSM	DKE	VALUE	A1	
drawing no.		revision		
210033-DBFL-RD-SP-DR-C-9000-OPT2		P01		