



# Existing Cycling Facilities Maps

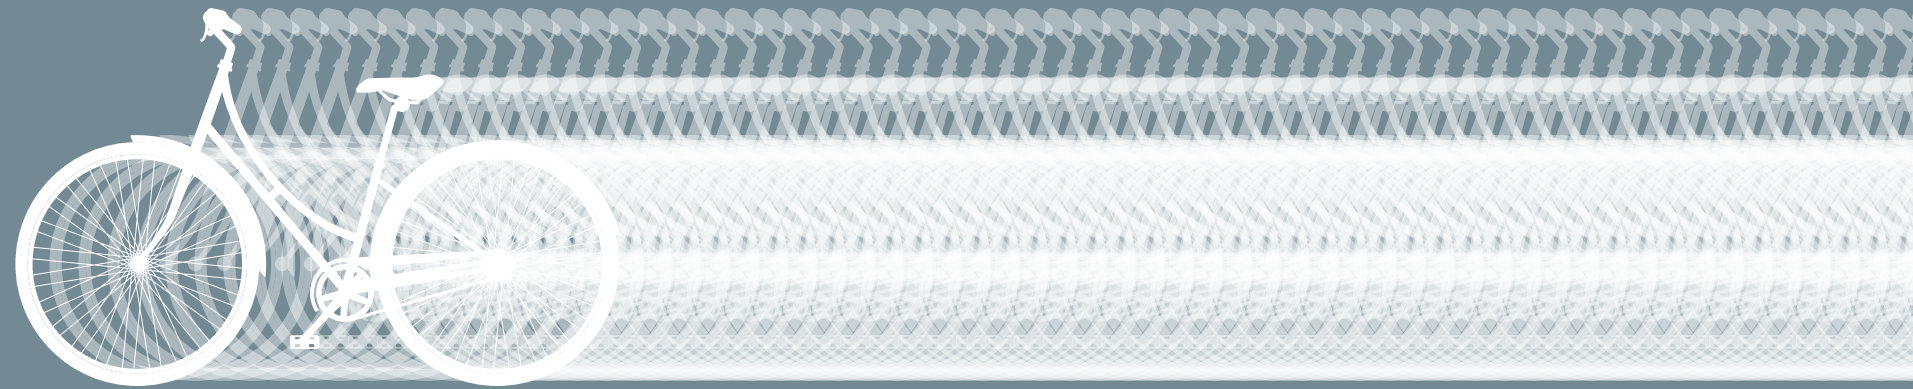

## PART 2

### EXISTING CYCLING FACILITIES MAPS

DRAWING NUMBER	TITLE
CN1	Dublin Metropolitan Area Sectors
E	Existing Cycle Facility Type Sheet Plan
E1	Dublin City Centre
E2	Dublin North East
E3	Dublin North Central
E4	Dublin North West
E5	Dublin Mid West
E6	Dublin South West
E7	Dublin South Central
E8	Dublin South East
E9	Swords-Malahide-Portmarnock
E10	Lusk-Rush-Donabate
E11	Balbriggan-Skerries
E12	Navan
E13	Kells
E14	Trim
E15	Dunshaughlin-Ratoath-Ashbourne
E16	Maynooth-Celbridge-Leixlip
E17	Clane-Prosperous
E18	Naas-Sallins-Kill
E19	Newbridge-Kildare
E20	Bray
E21	Greystones
E22	Wicklow
E23	Arklow

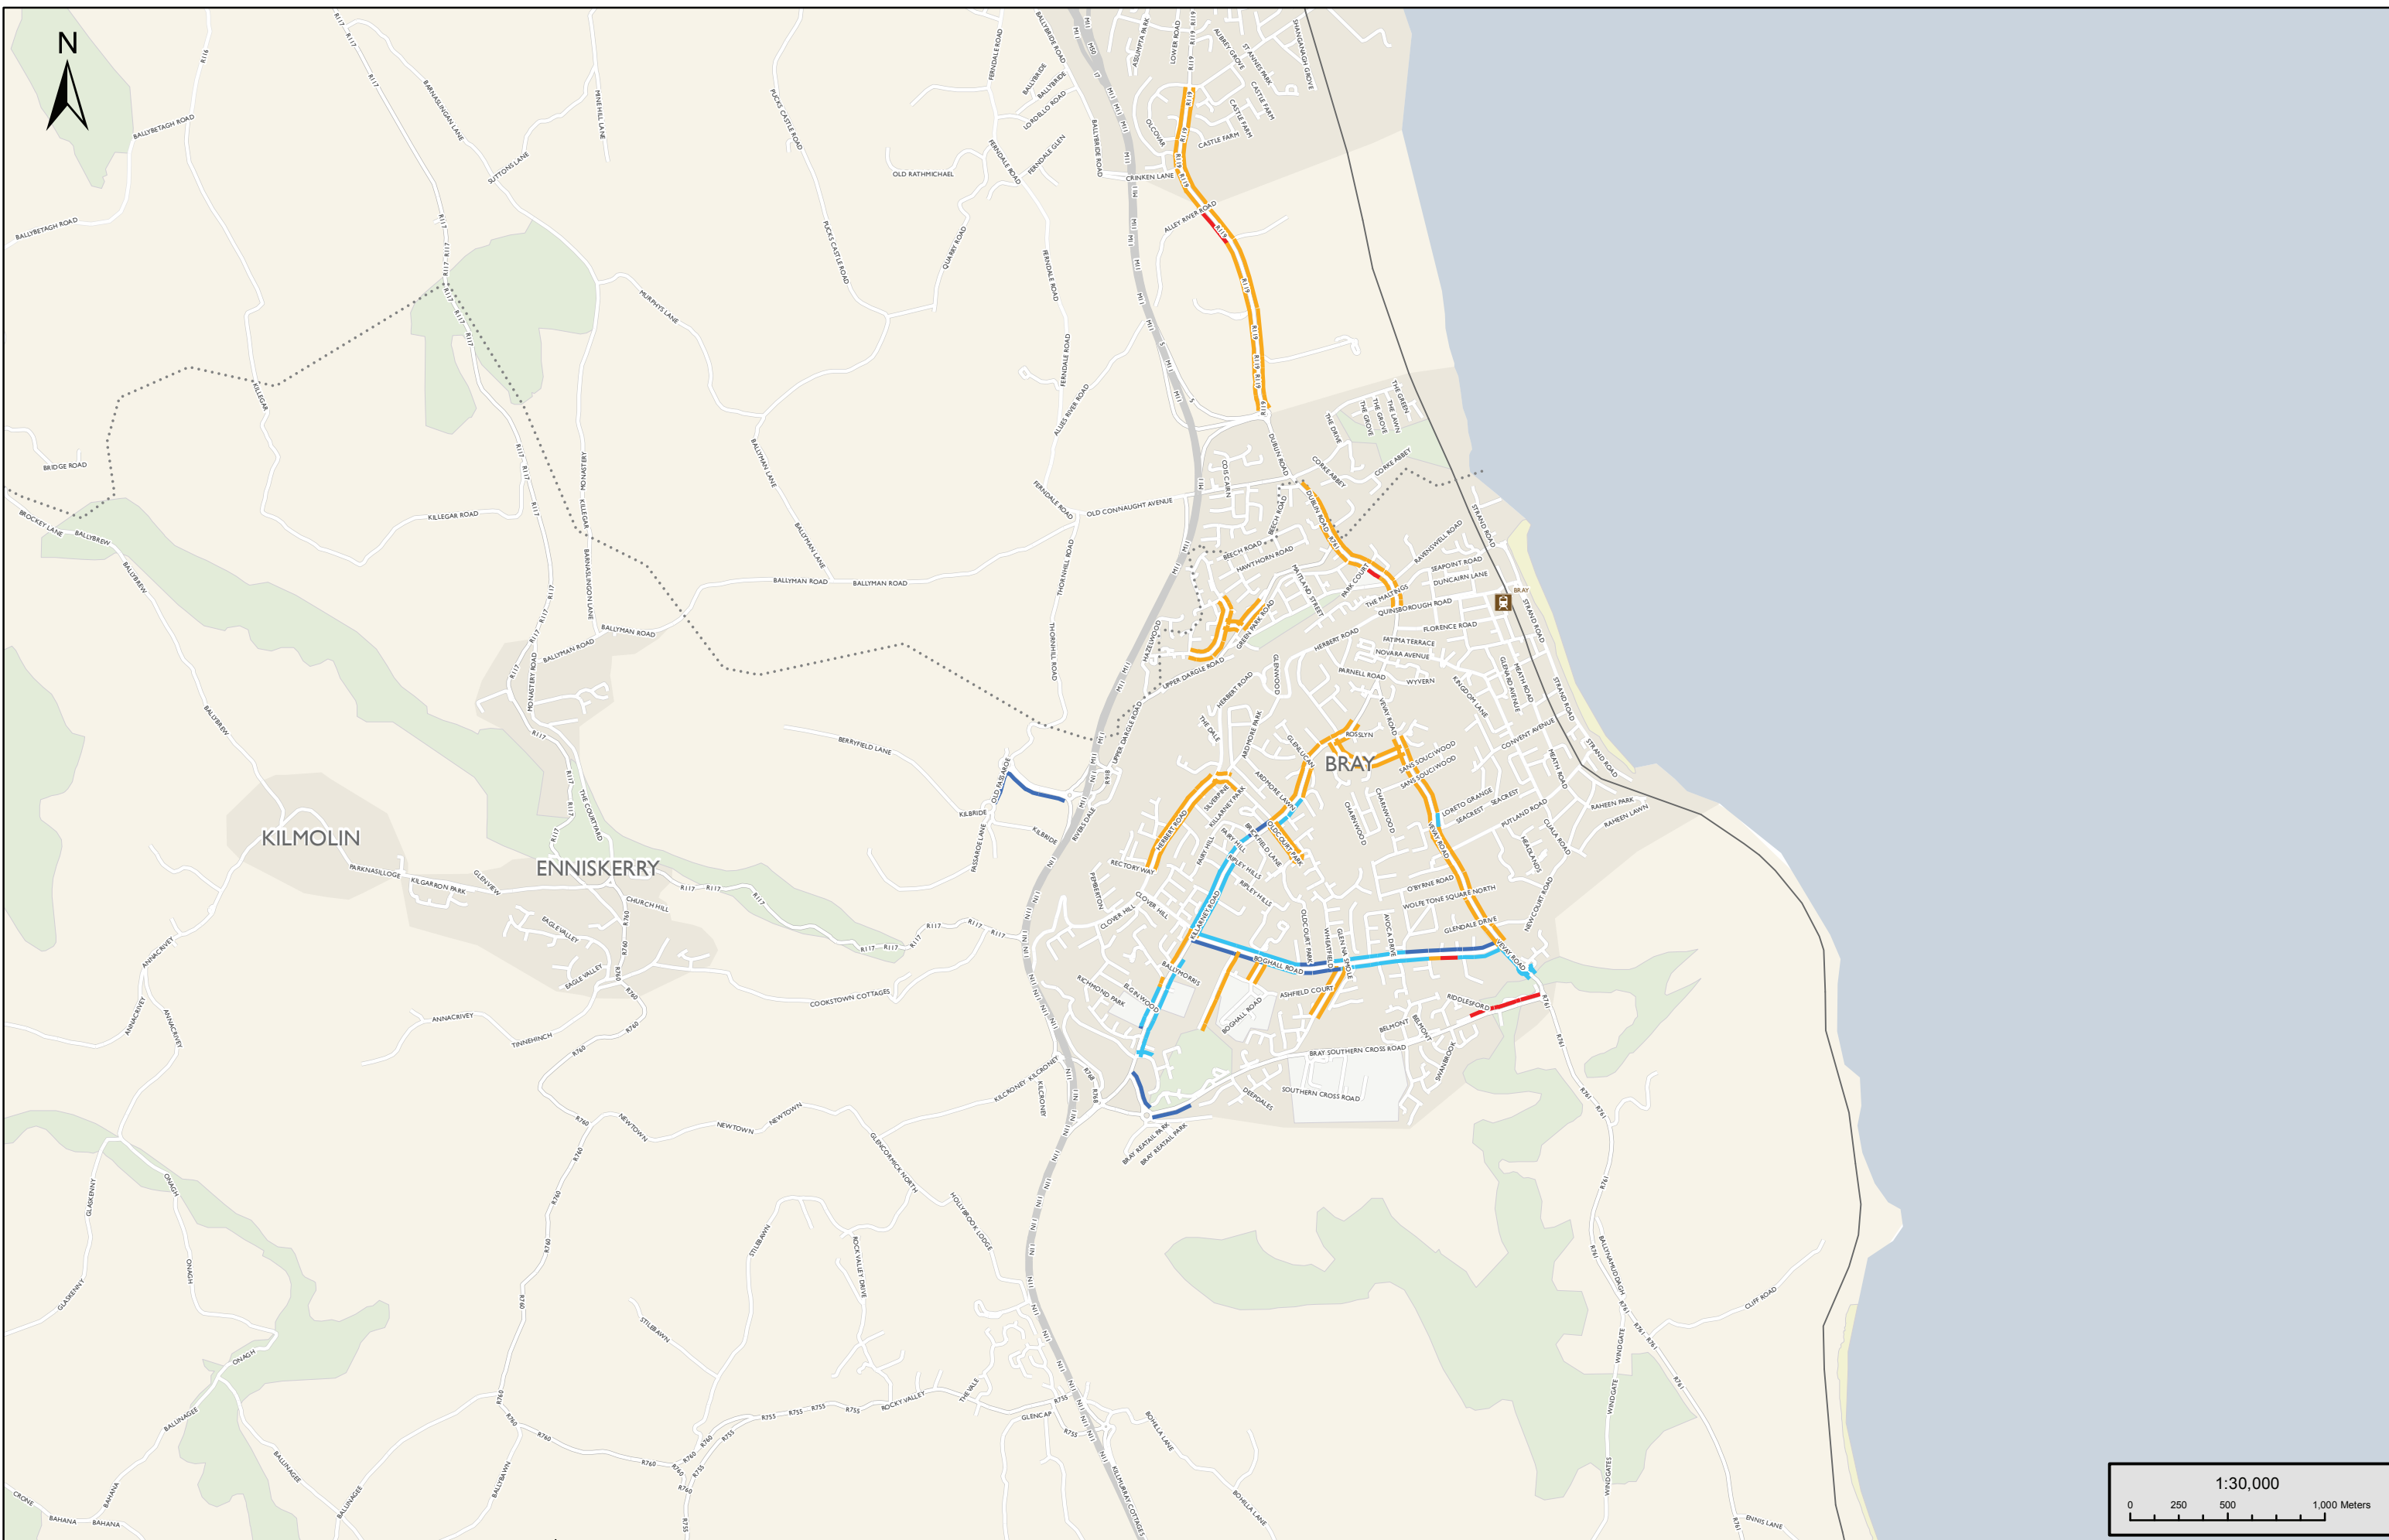



Project:  
**CYCLE NETWORK PLAN FOR  
 THE GREATER DUBLIN AREA**

Title:  
**EXISTING CYCLE FACILITY TYPE  
 BRAY & ENNISKERRY  
 SHEET E20**



Grand Canal House,  
 Upper Grand Canal Street,  
 Dublin 4  
 Tel: +353 (0)1 238 3100  
 Fax: +353 (0)1 238 3199  
 www.aecom.com

Date: July 2013  
 Drg No: E20  
 Created: DB Approved: JS  
 Checked: SMG

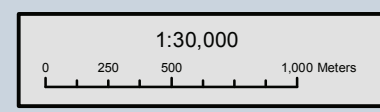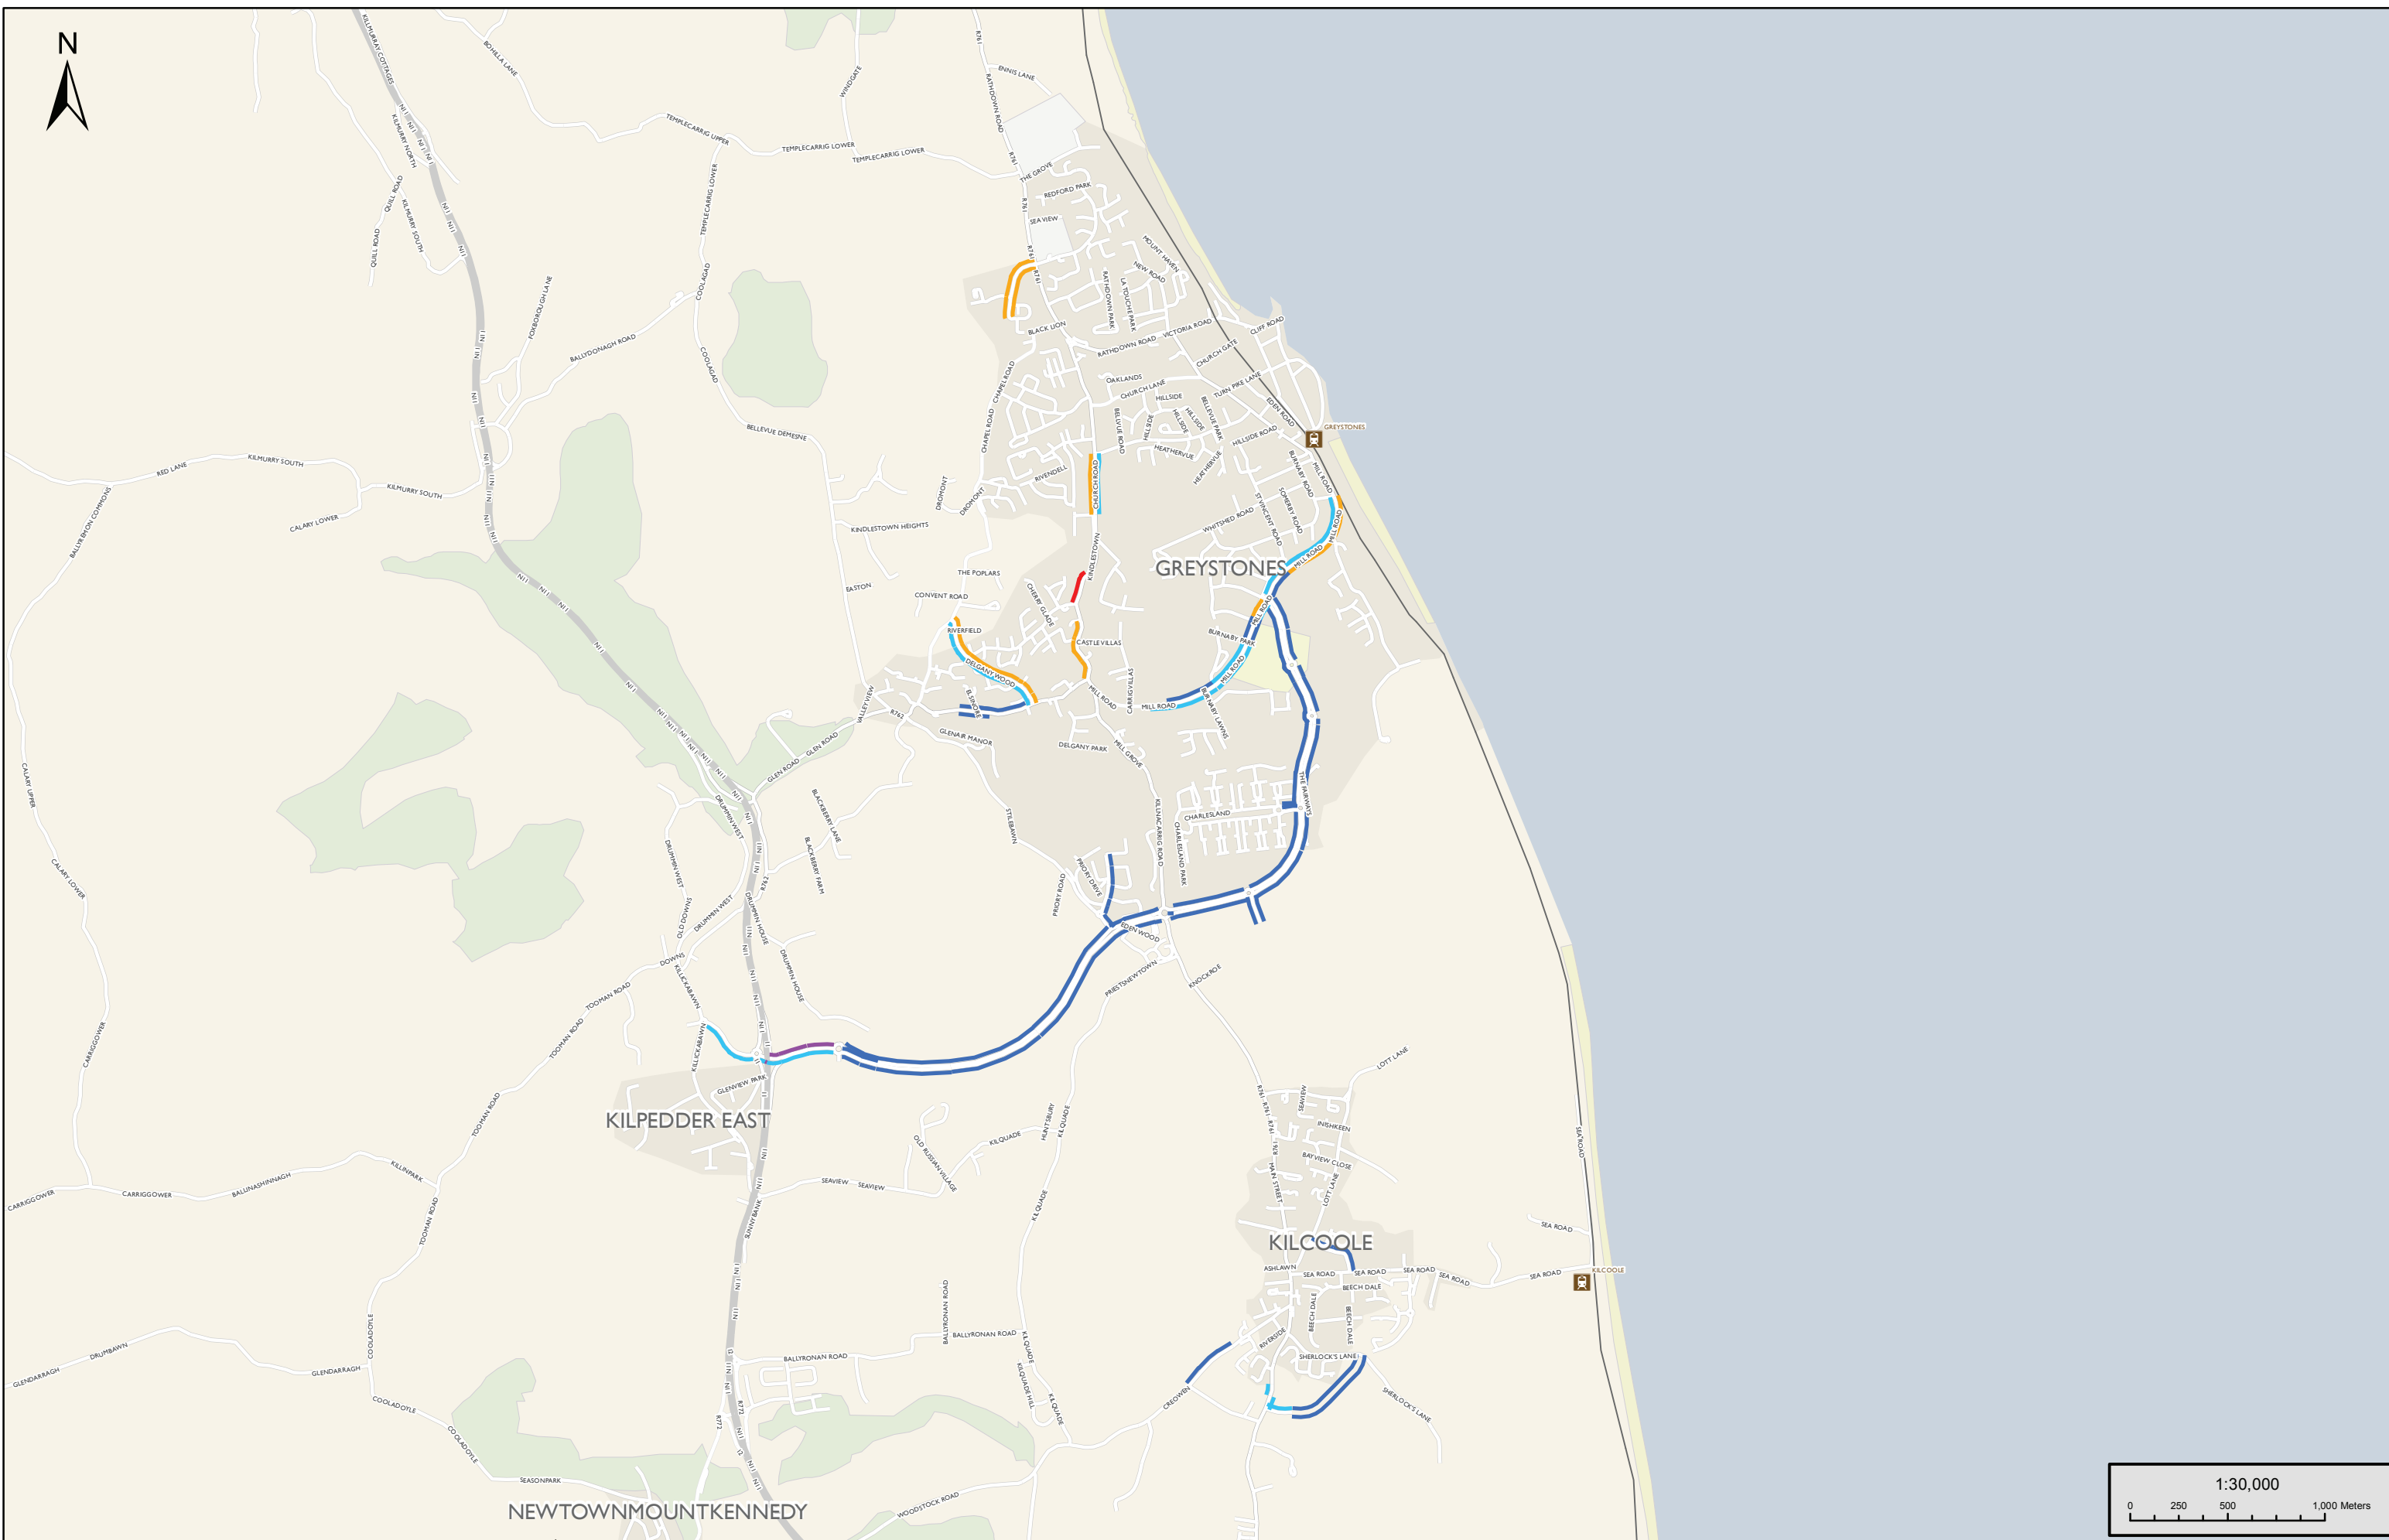


Project:  
**CYCLE NETWORK PLAN FOR  
 THE GREATER DUBLIN AREA**

Title:  
**EXISTING CYCLE FACILITY TYPE  
 GREYSTONES  
 SHEET E21**



Grand Canal House,  
 Upper Grand Canal Street,  
 Dublin 4  
 Tel: +353 (0)1 238 3100  
 Fax: +353 (0)1 238 3199  
 www.aecom.com

Date: July 2013  
 Drg No: E21  
 Created: DB Approved: JS  
 Checked: SMG

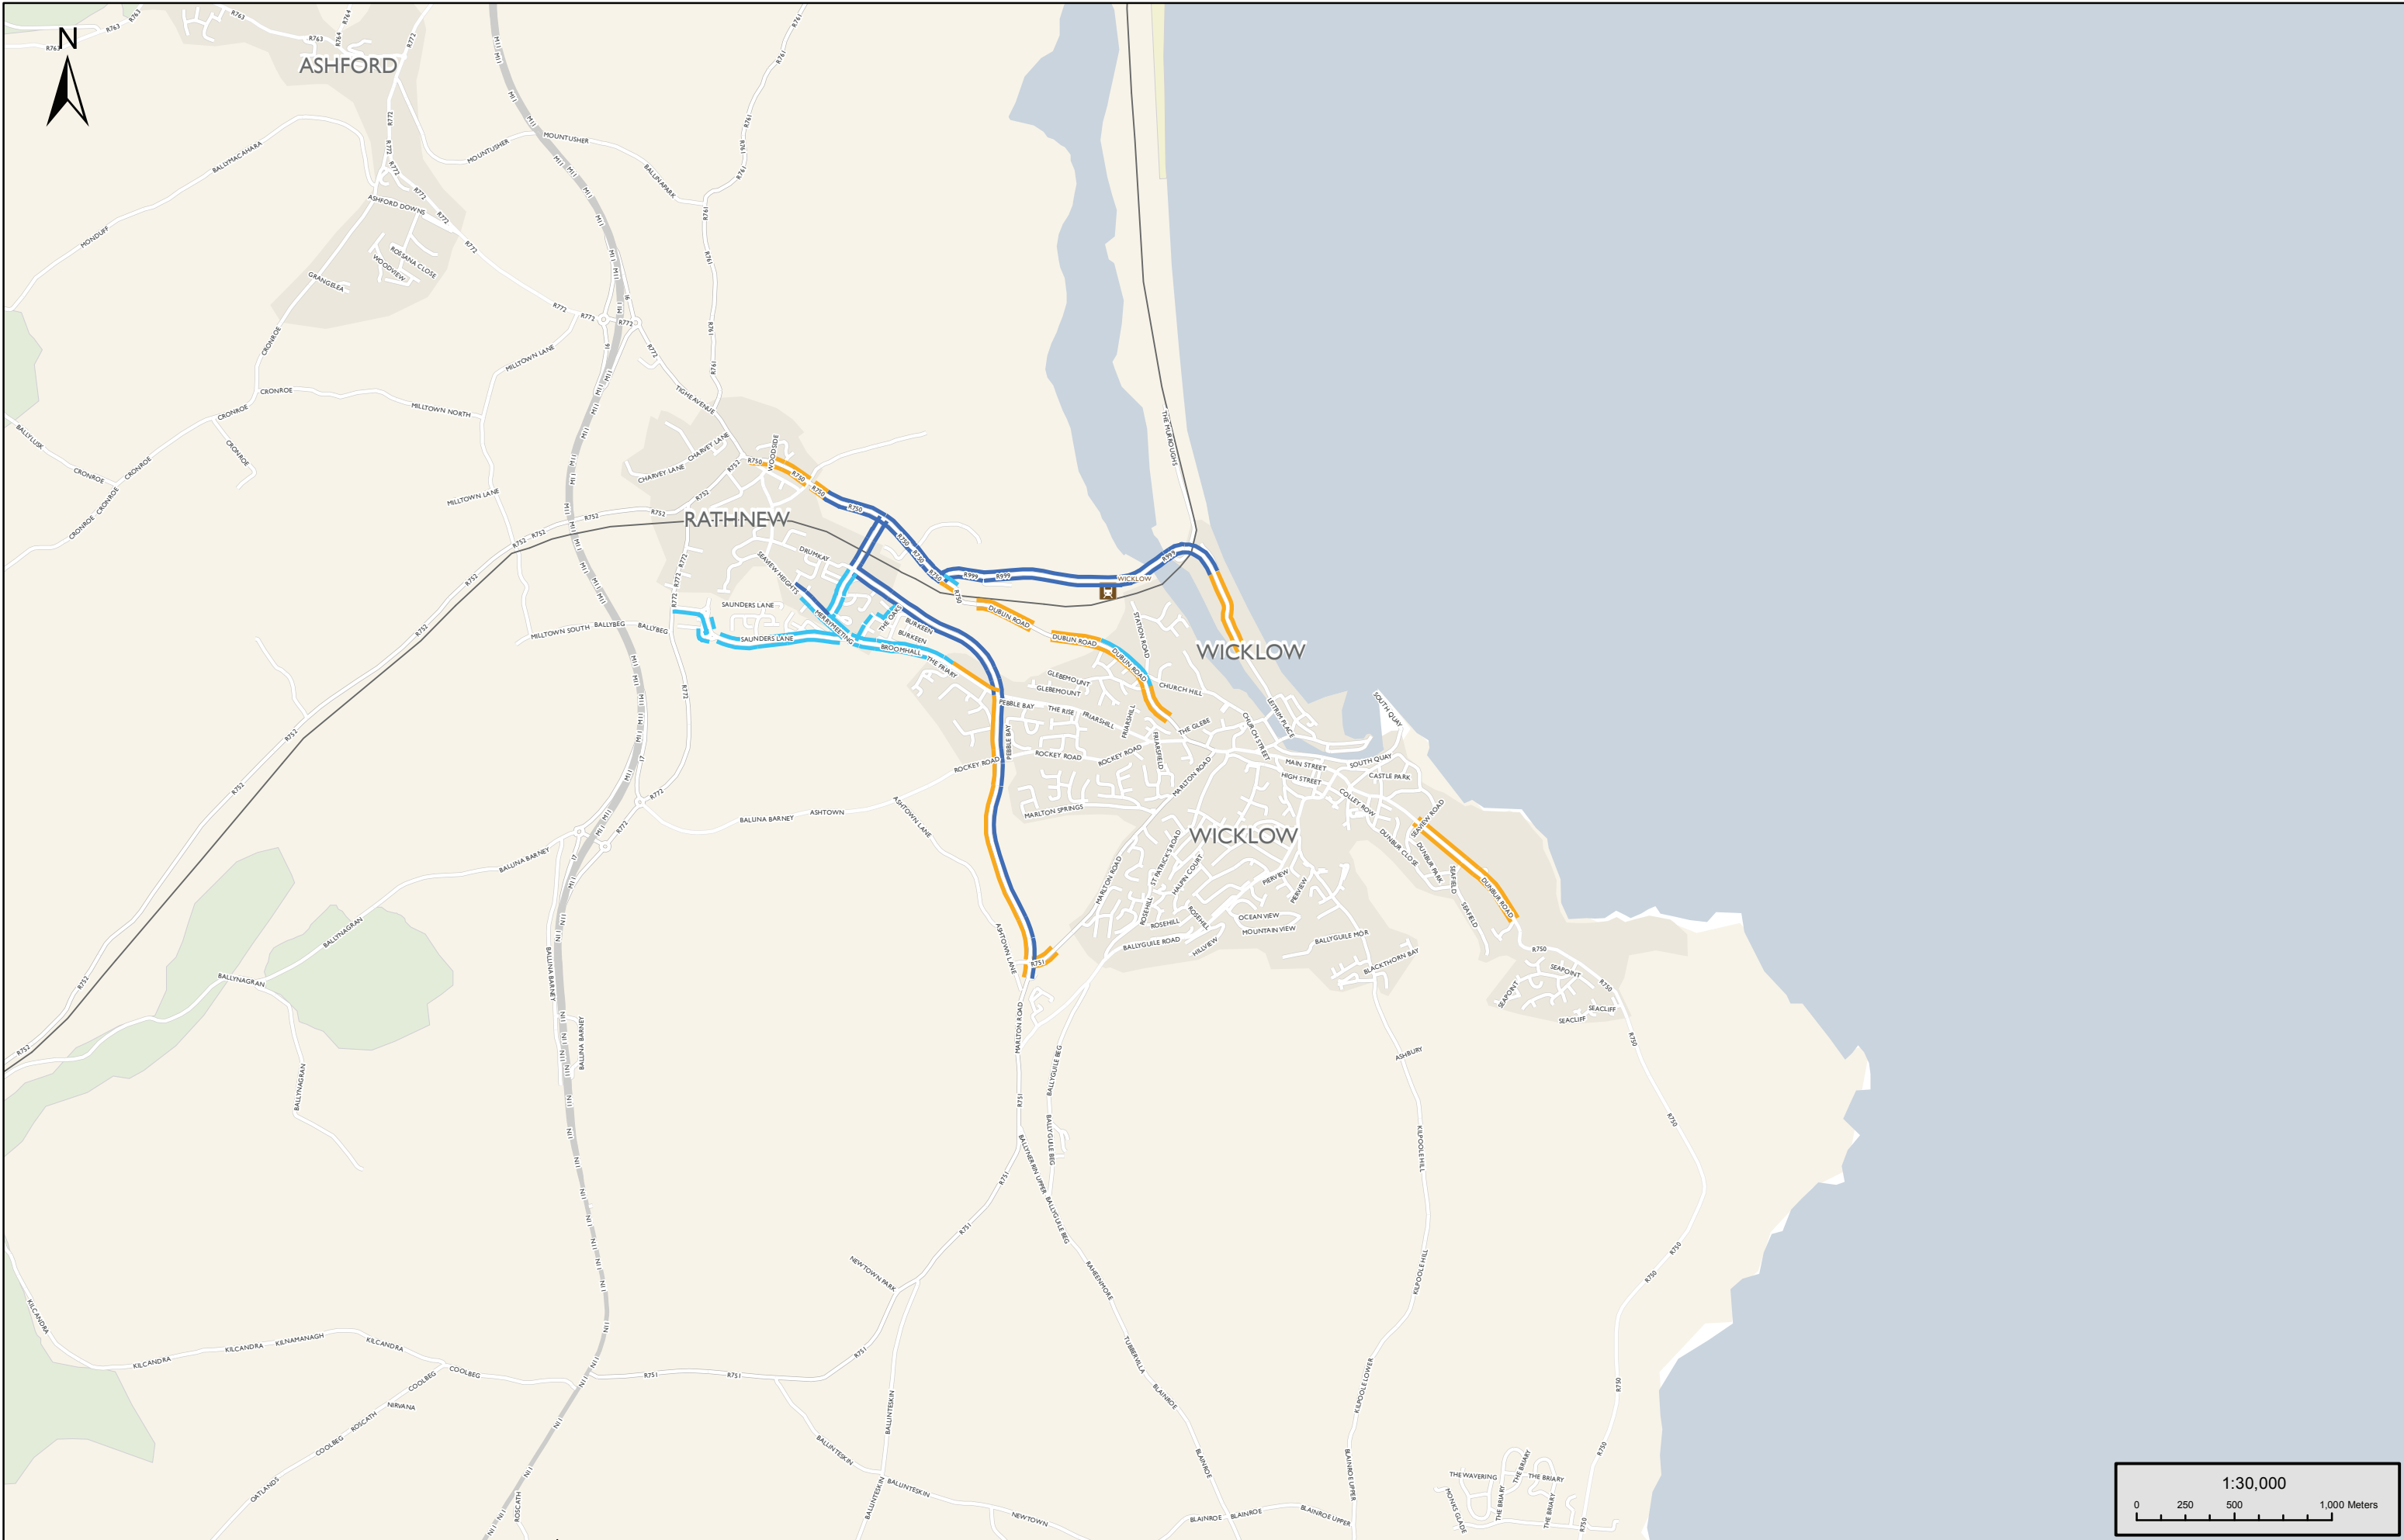


Project:  
**CYCLE NETWORK PLAN FOR  
 THE GREATER DUBLIN AREA**

Title:  
**EXISTING CYCLE FACILITY TYPE  
 WICKLOW TOWN, ASHFORD & RATHNEW  
 SHEET E22**



Grand Canal House,  
 Upper Grand Canal Street,  
 Dublin 4  
 Tel: +353 (0)1 238 3100  
 Fax: +353 (0)1 238 3199  
 www.aecom.com

Date: July 2013  
 Drg No: E22  
 Created: DB Approved: JS  
 Checked: SMG

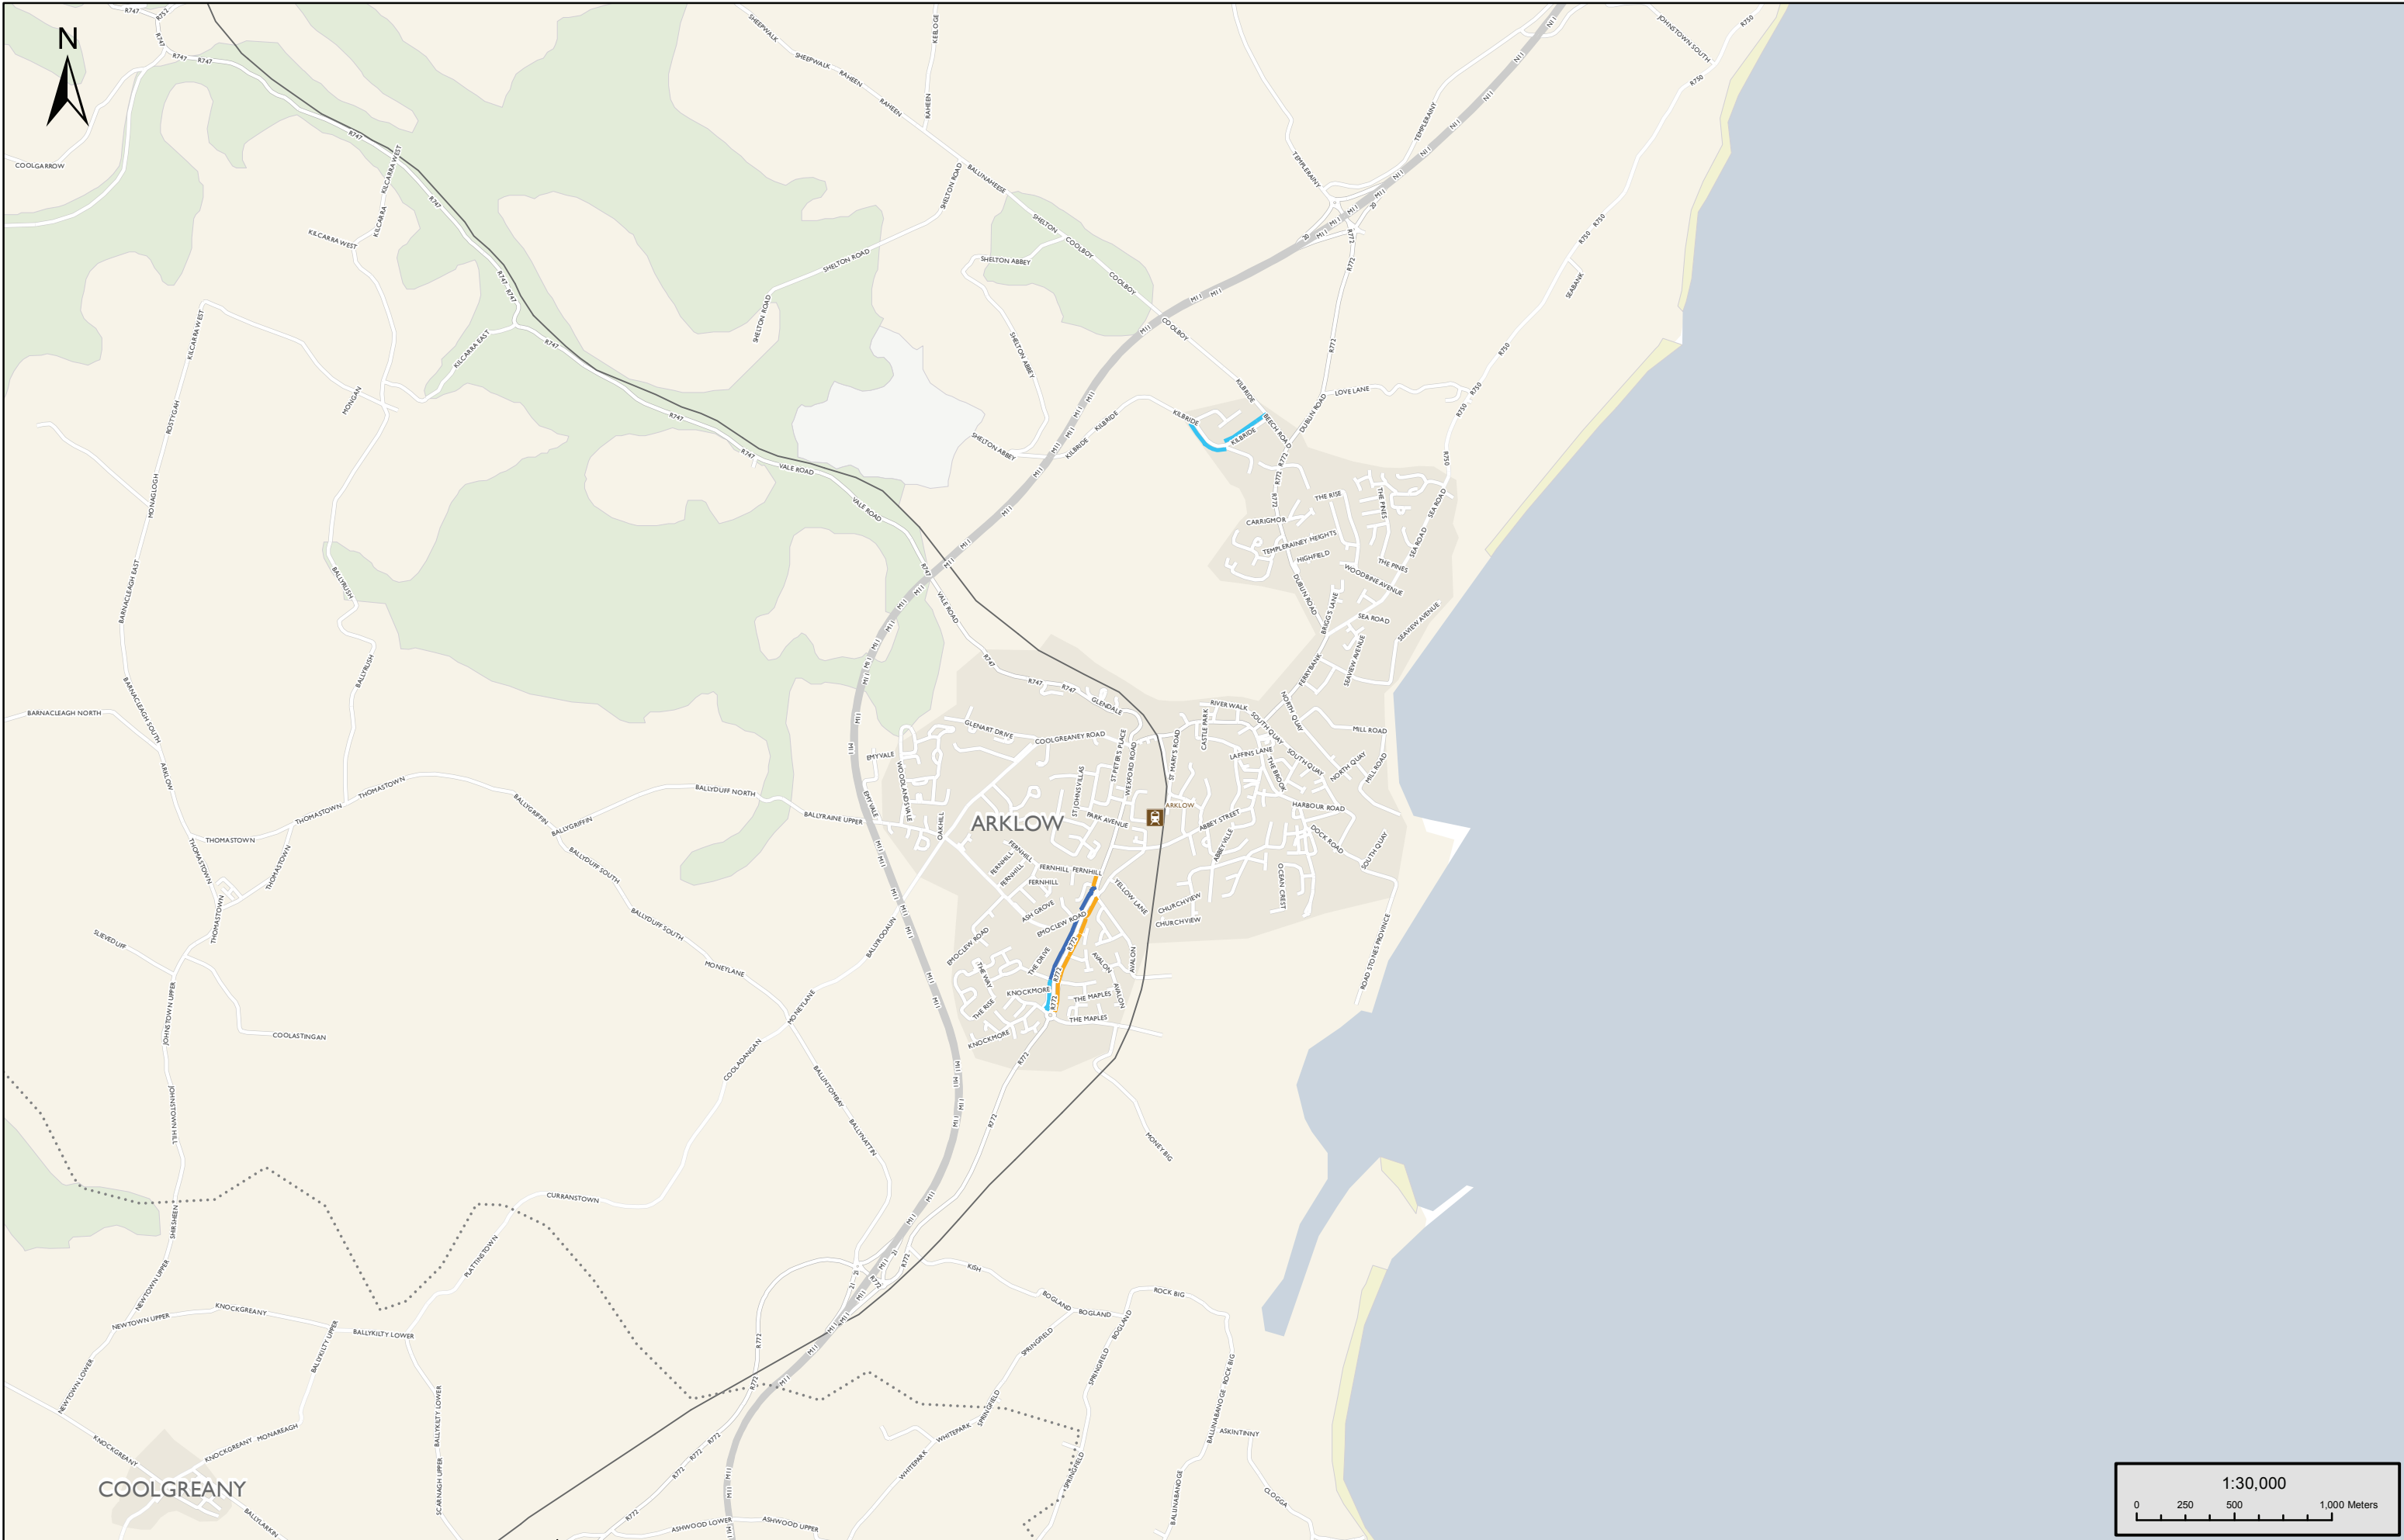

Project:  
**CYCLE NETWORK PLAN FOR  
 THE GREATER DUBLIN AREA**

Title:  
**EXISTING CYCLE FACILITY TYPE  
 ARKLOW  
 SHEET E23**



Grand Canal House,  
 Upper Grand Canal Street,  
 Dublin 4  
 Tel: +353 (0)1 238 3100  
 Fax: +353 (0)1 238 3199  
 www.aecom.com

Date: July 2013  
 Drg No: E23  
 Created: DB Approved: JS  
 Checked: SMG