



Overall GDA Cycle Network Map




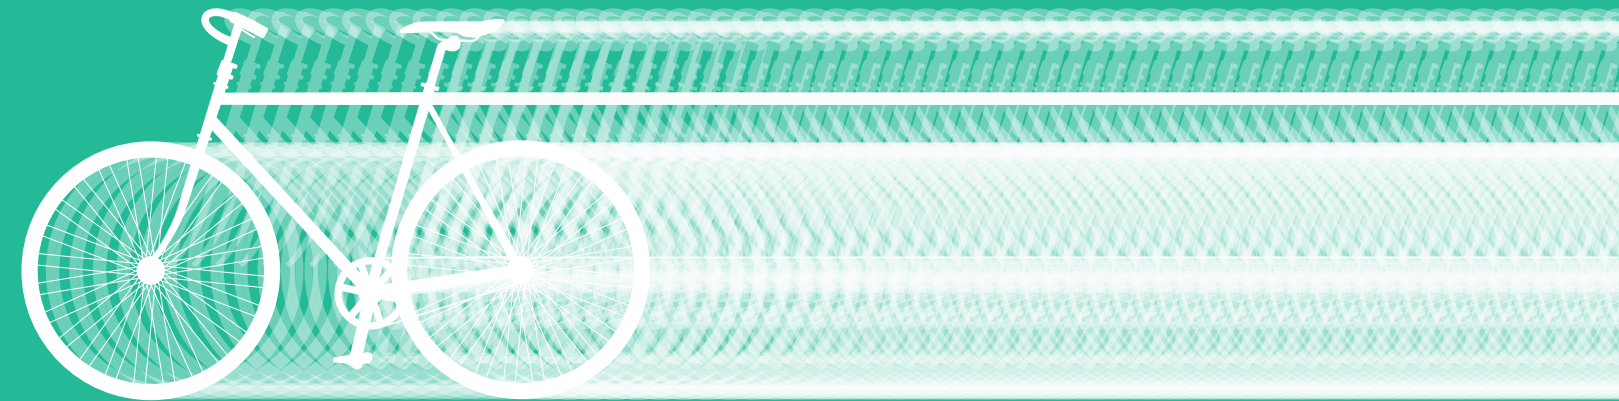


Proposed Cycle Network Dublin Area

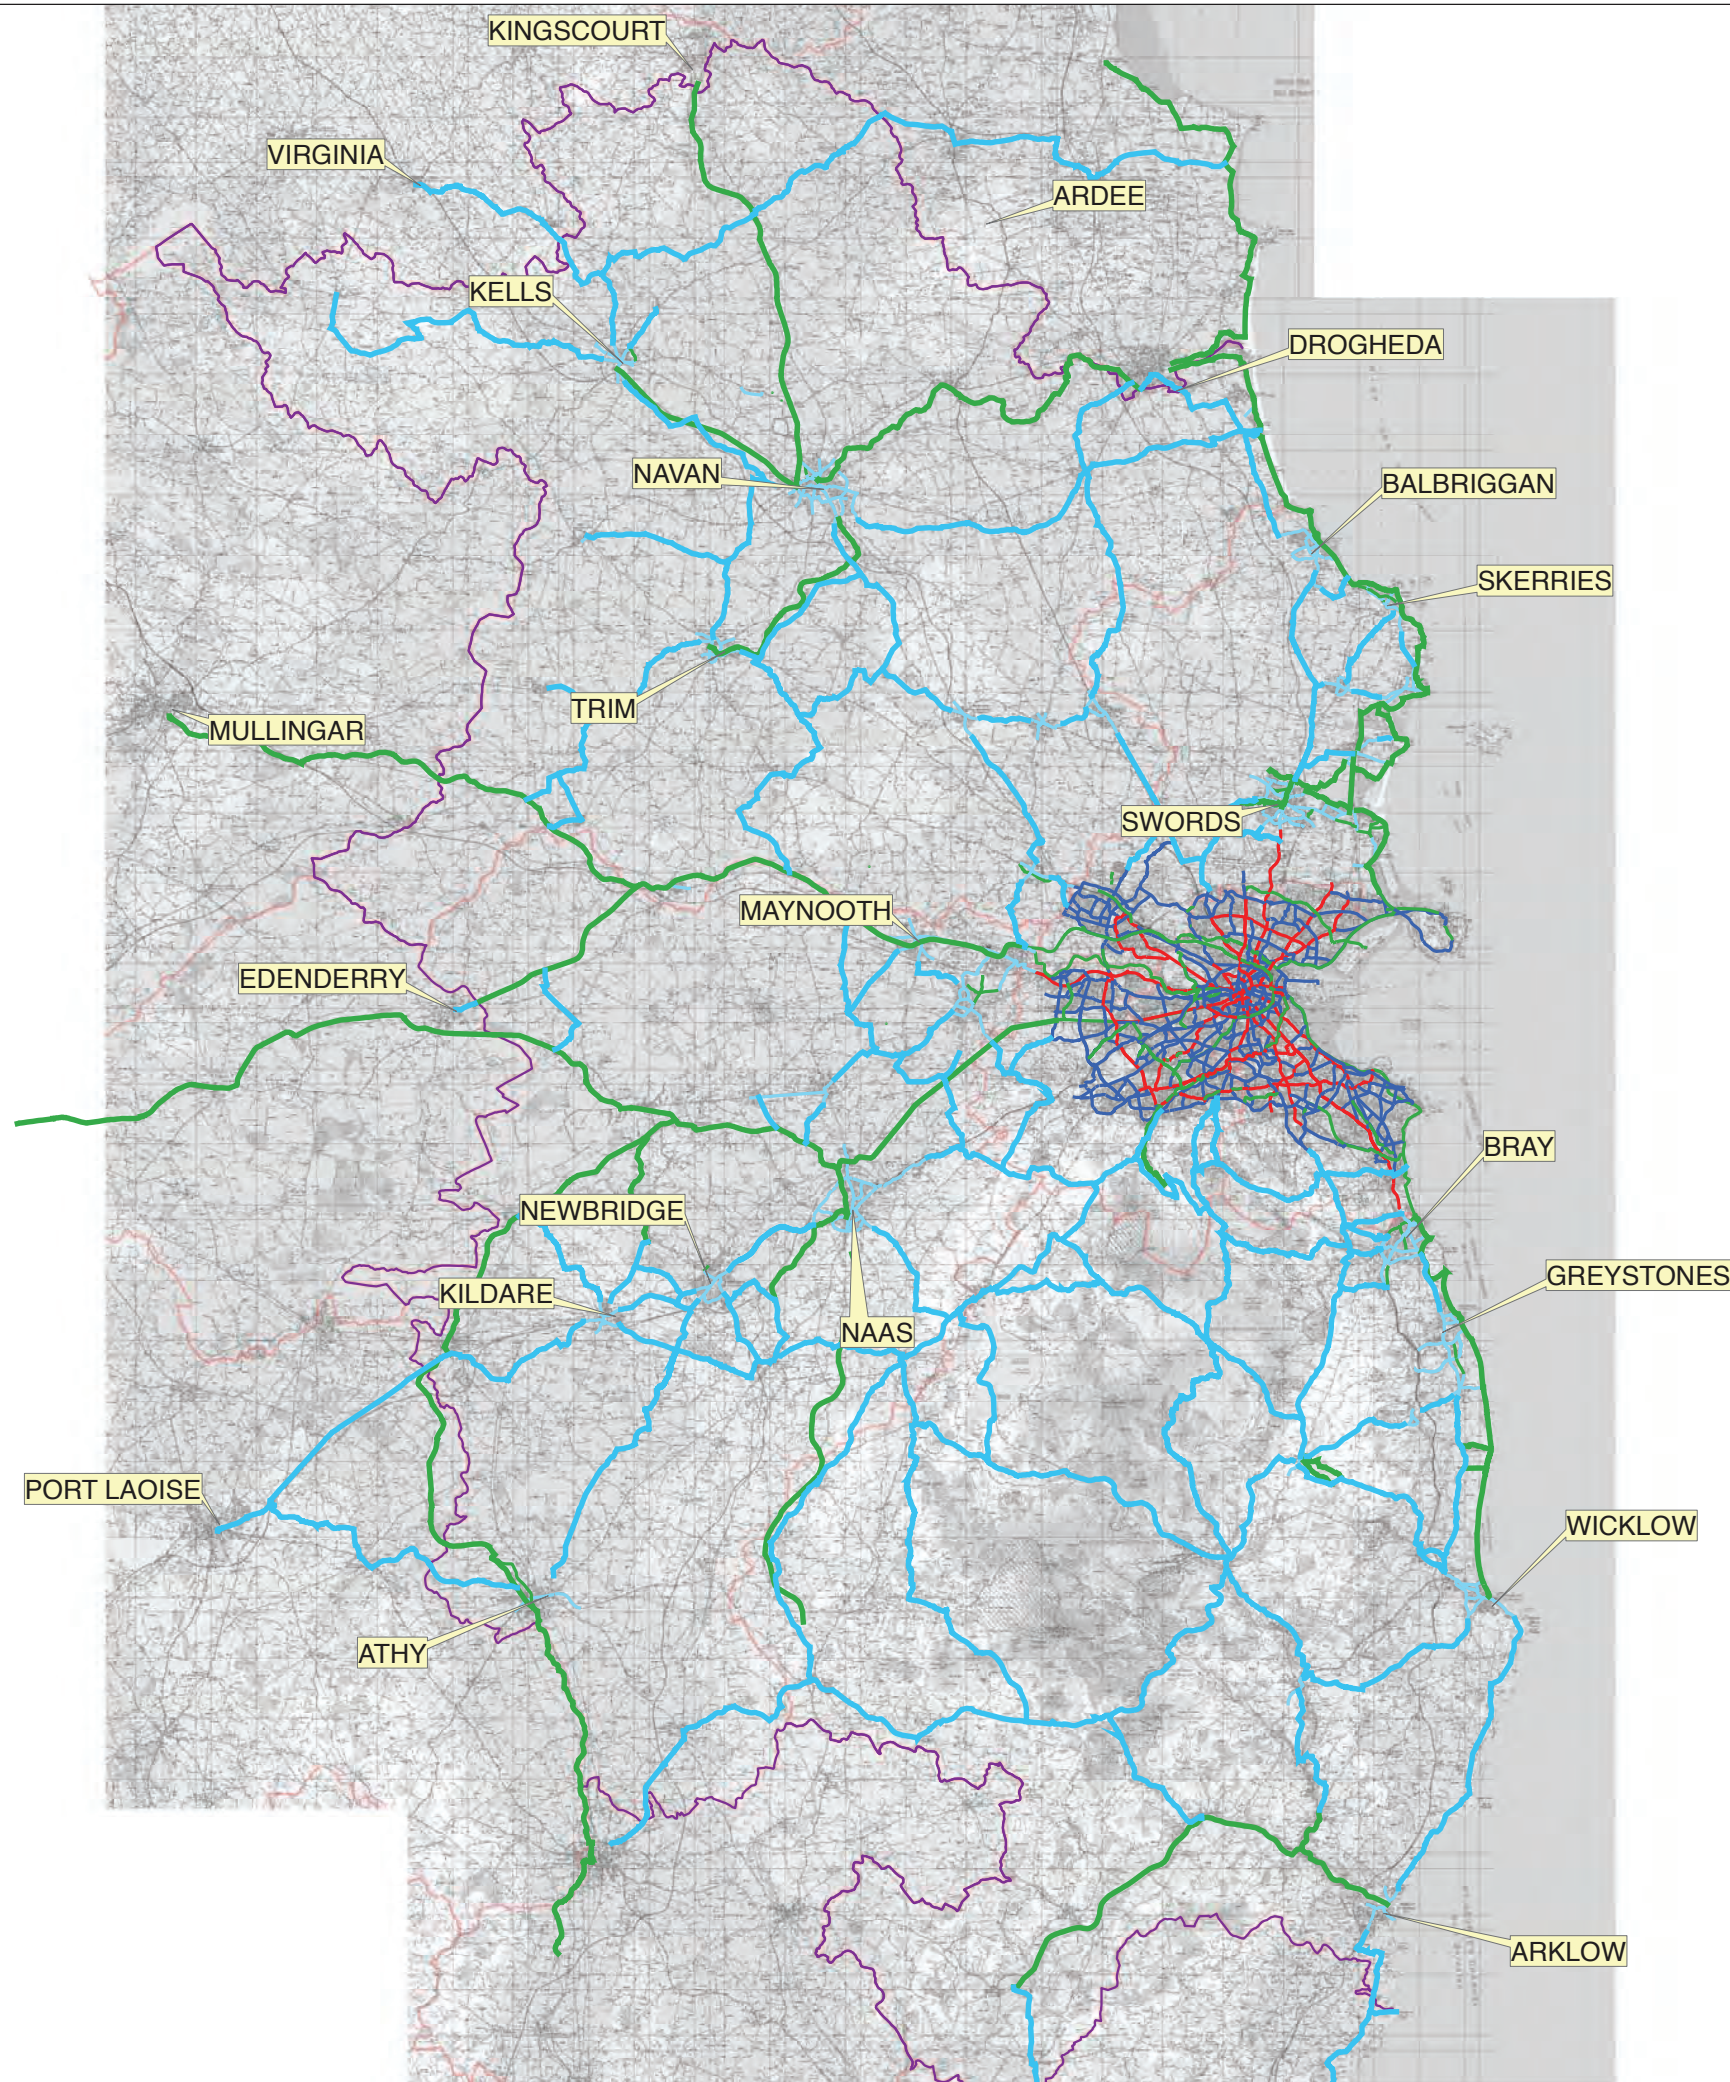

Proposed Cycle Network in Towns

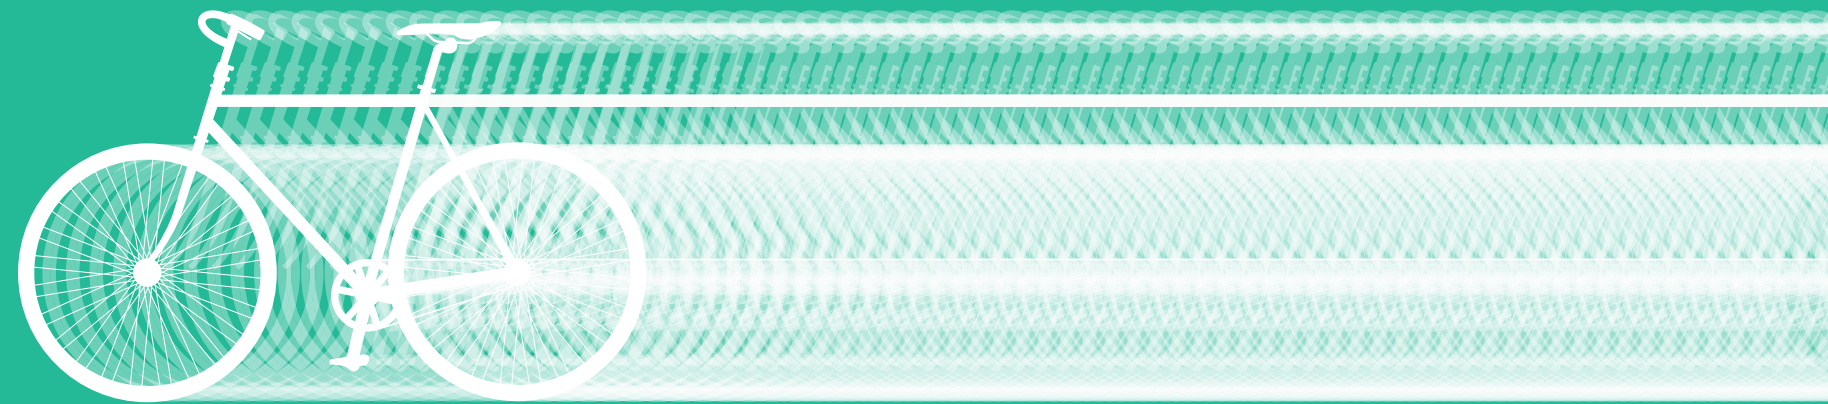

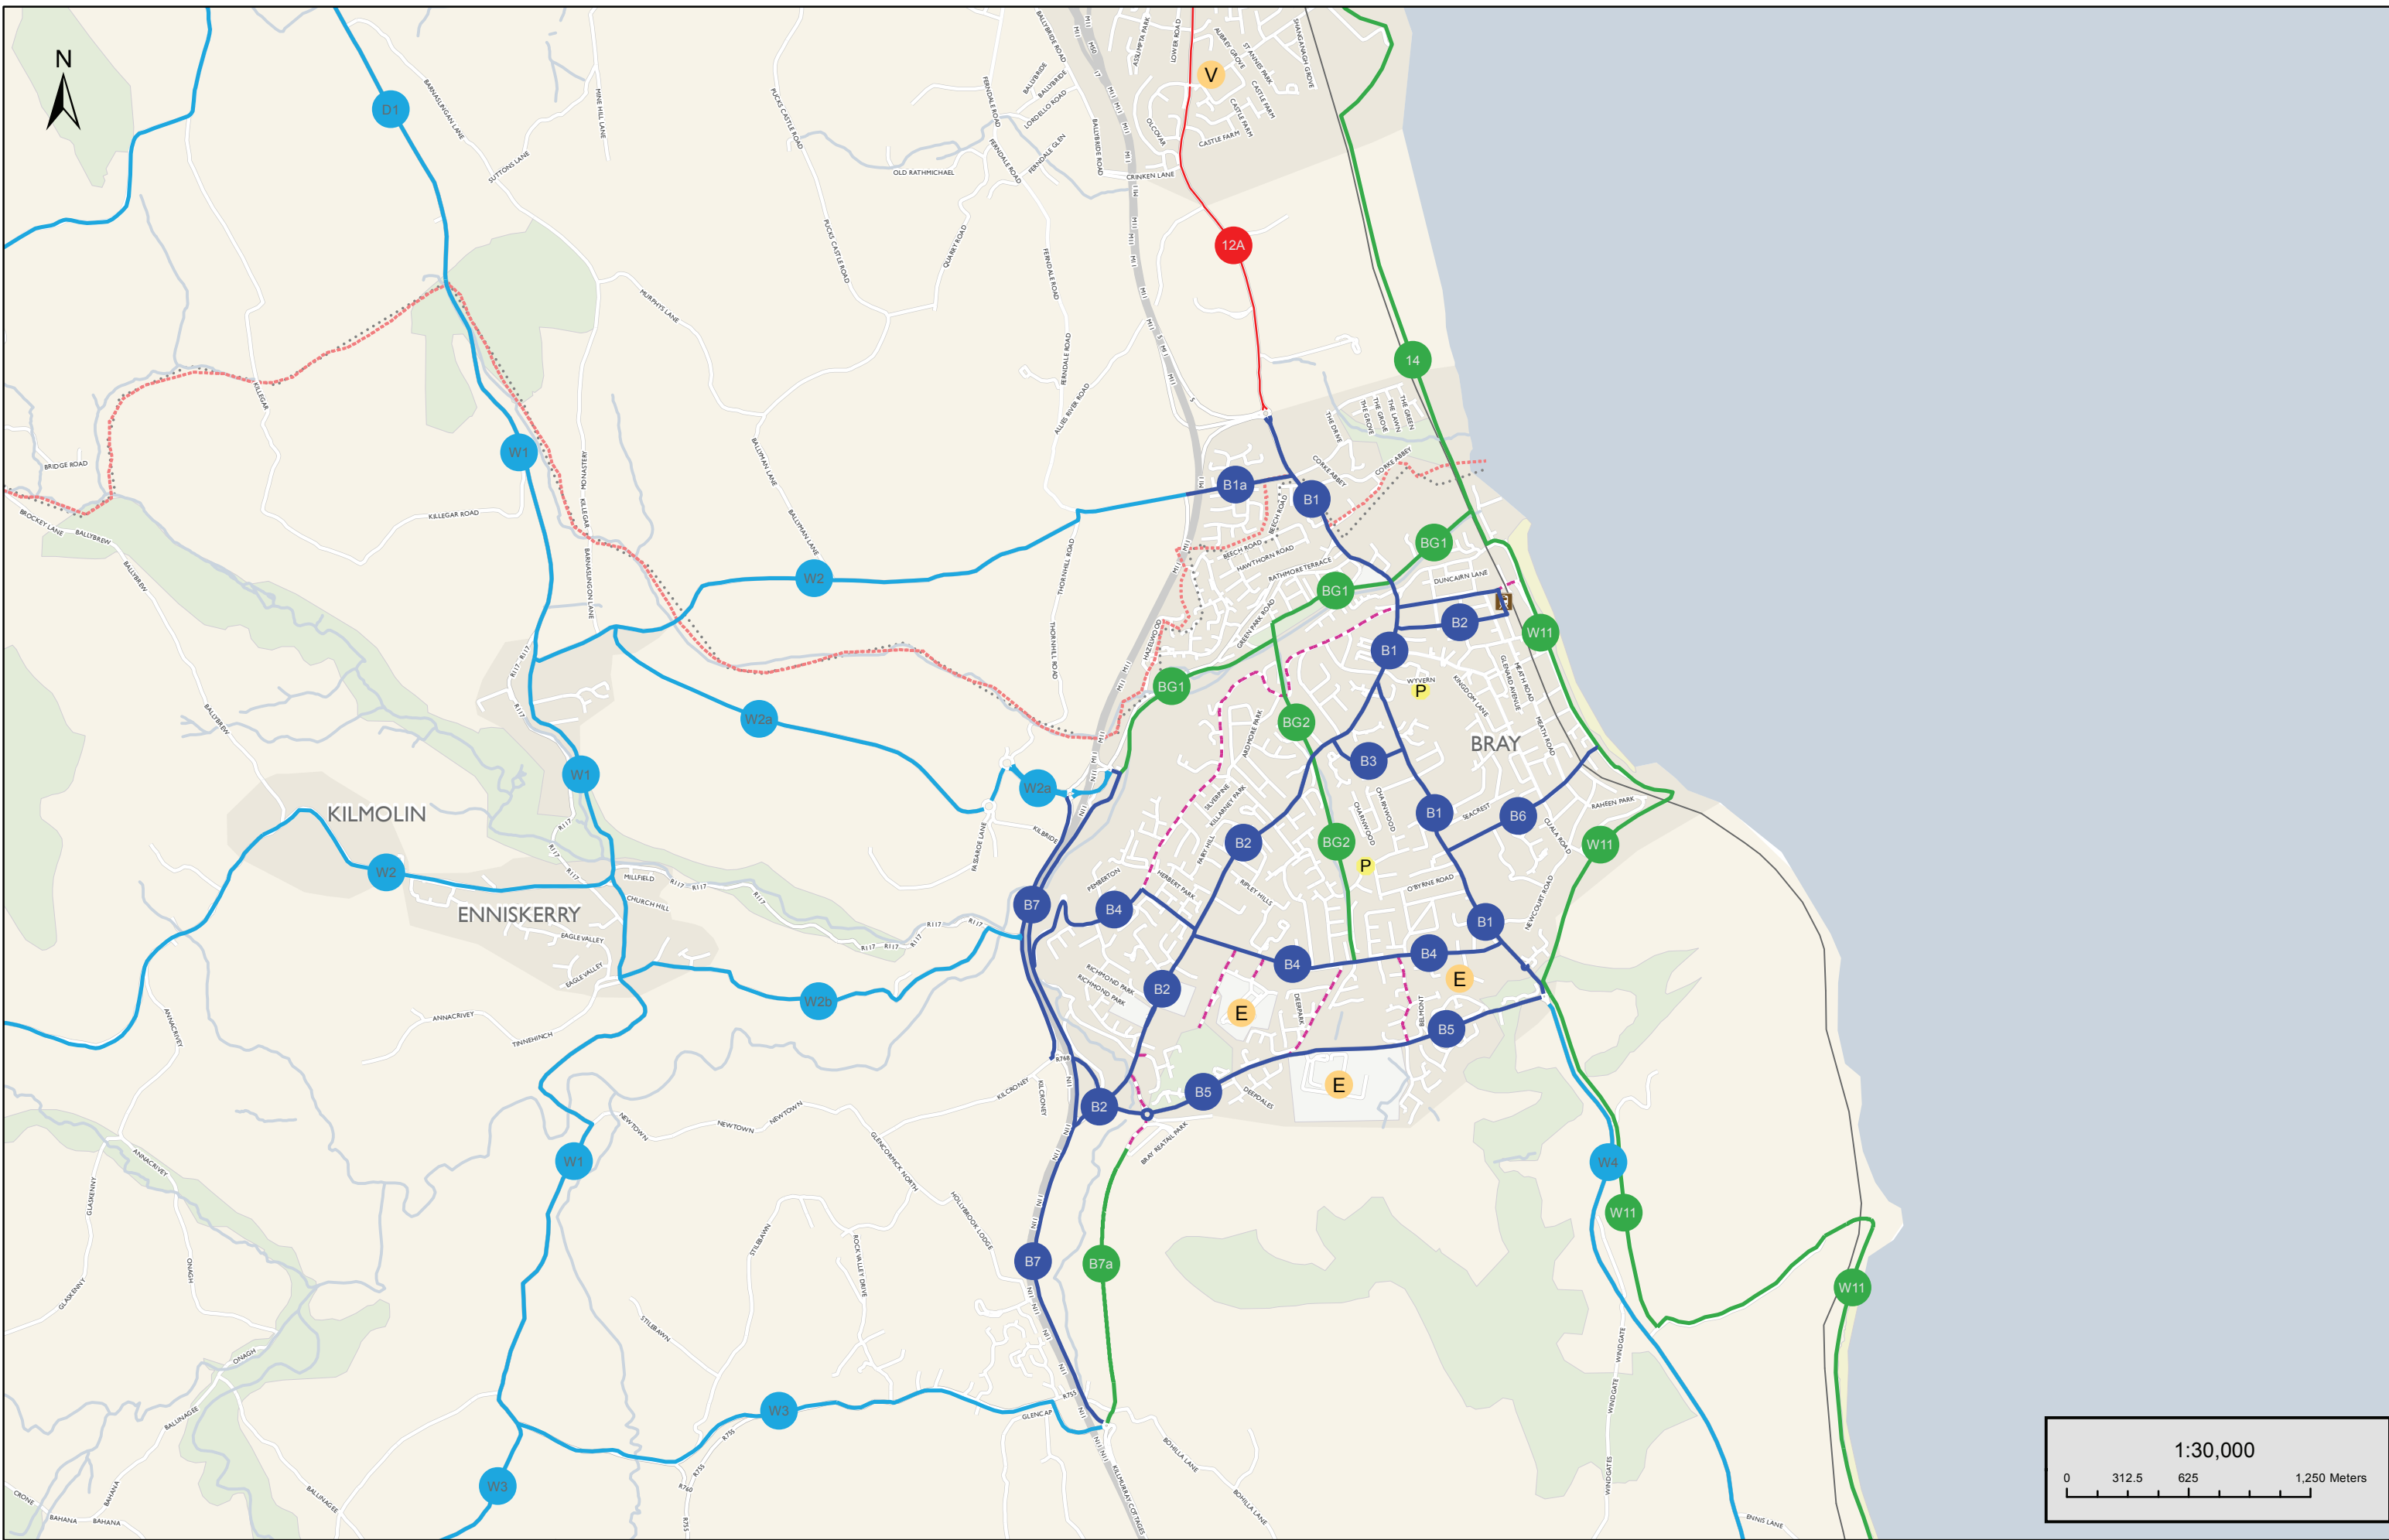



Project:
CYCLE NETWORK PLAN FOR THE GREATER DUBLIN AREA

Title:
PROPOSED CYCLE NETWORK BRAY & ENNISKERRY SHEET N20



Grand Canal House,
 Upper Grand Canal Street,
 Dublin 4
 Tel: +353 (0)1 238 3100
 Fax: +353 (0)1 238 3199
 www.aecom.com

Date: July 2013
 Drg No: N20
 Created: LA Approved: JS
 Checked: SMG

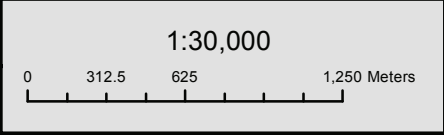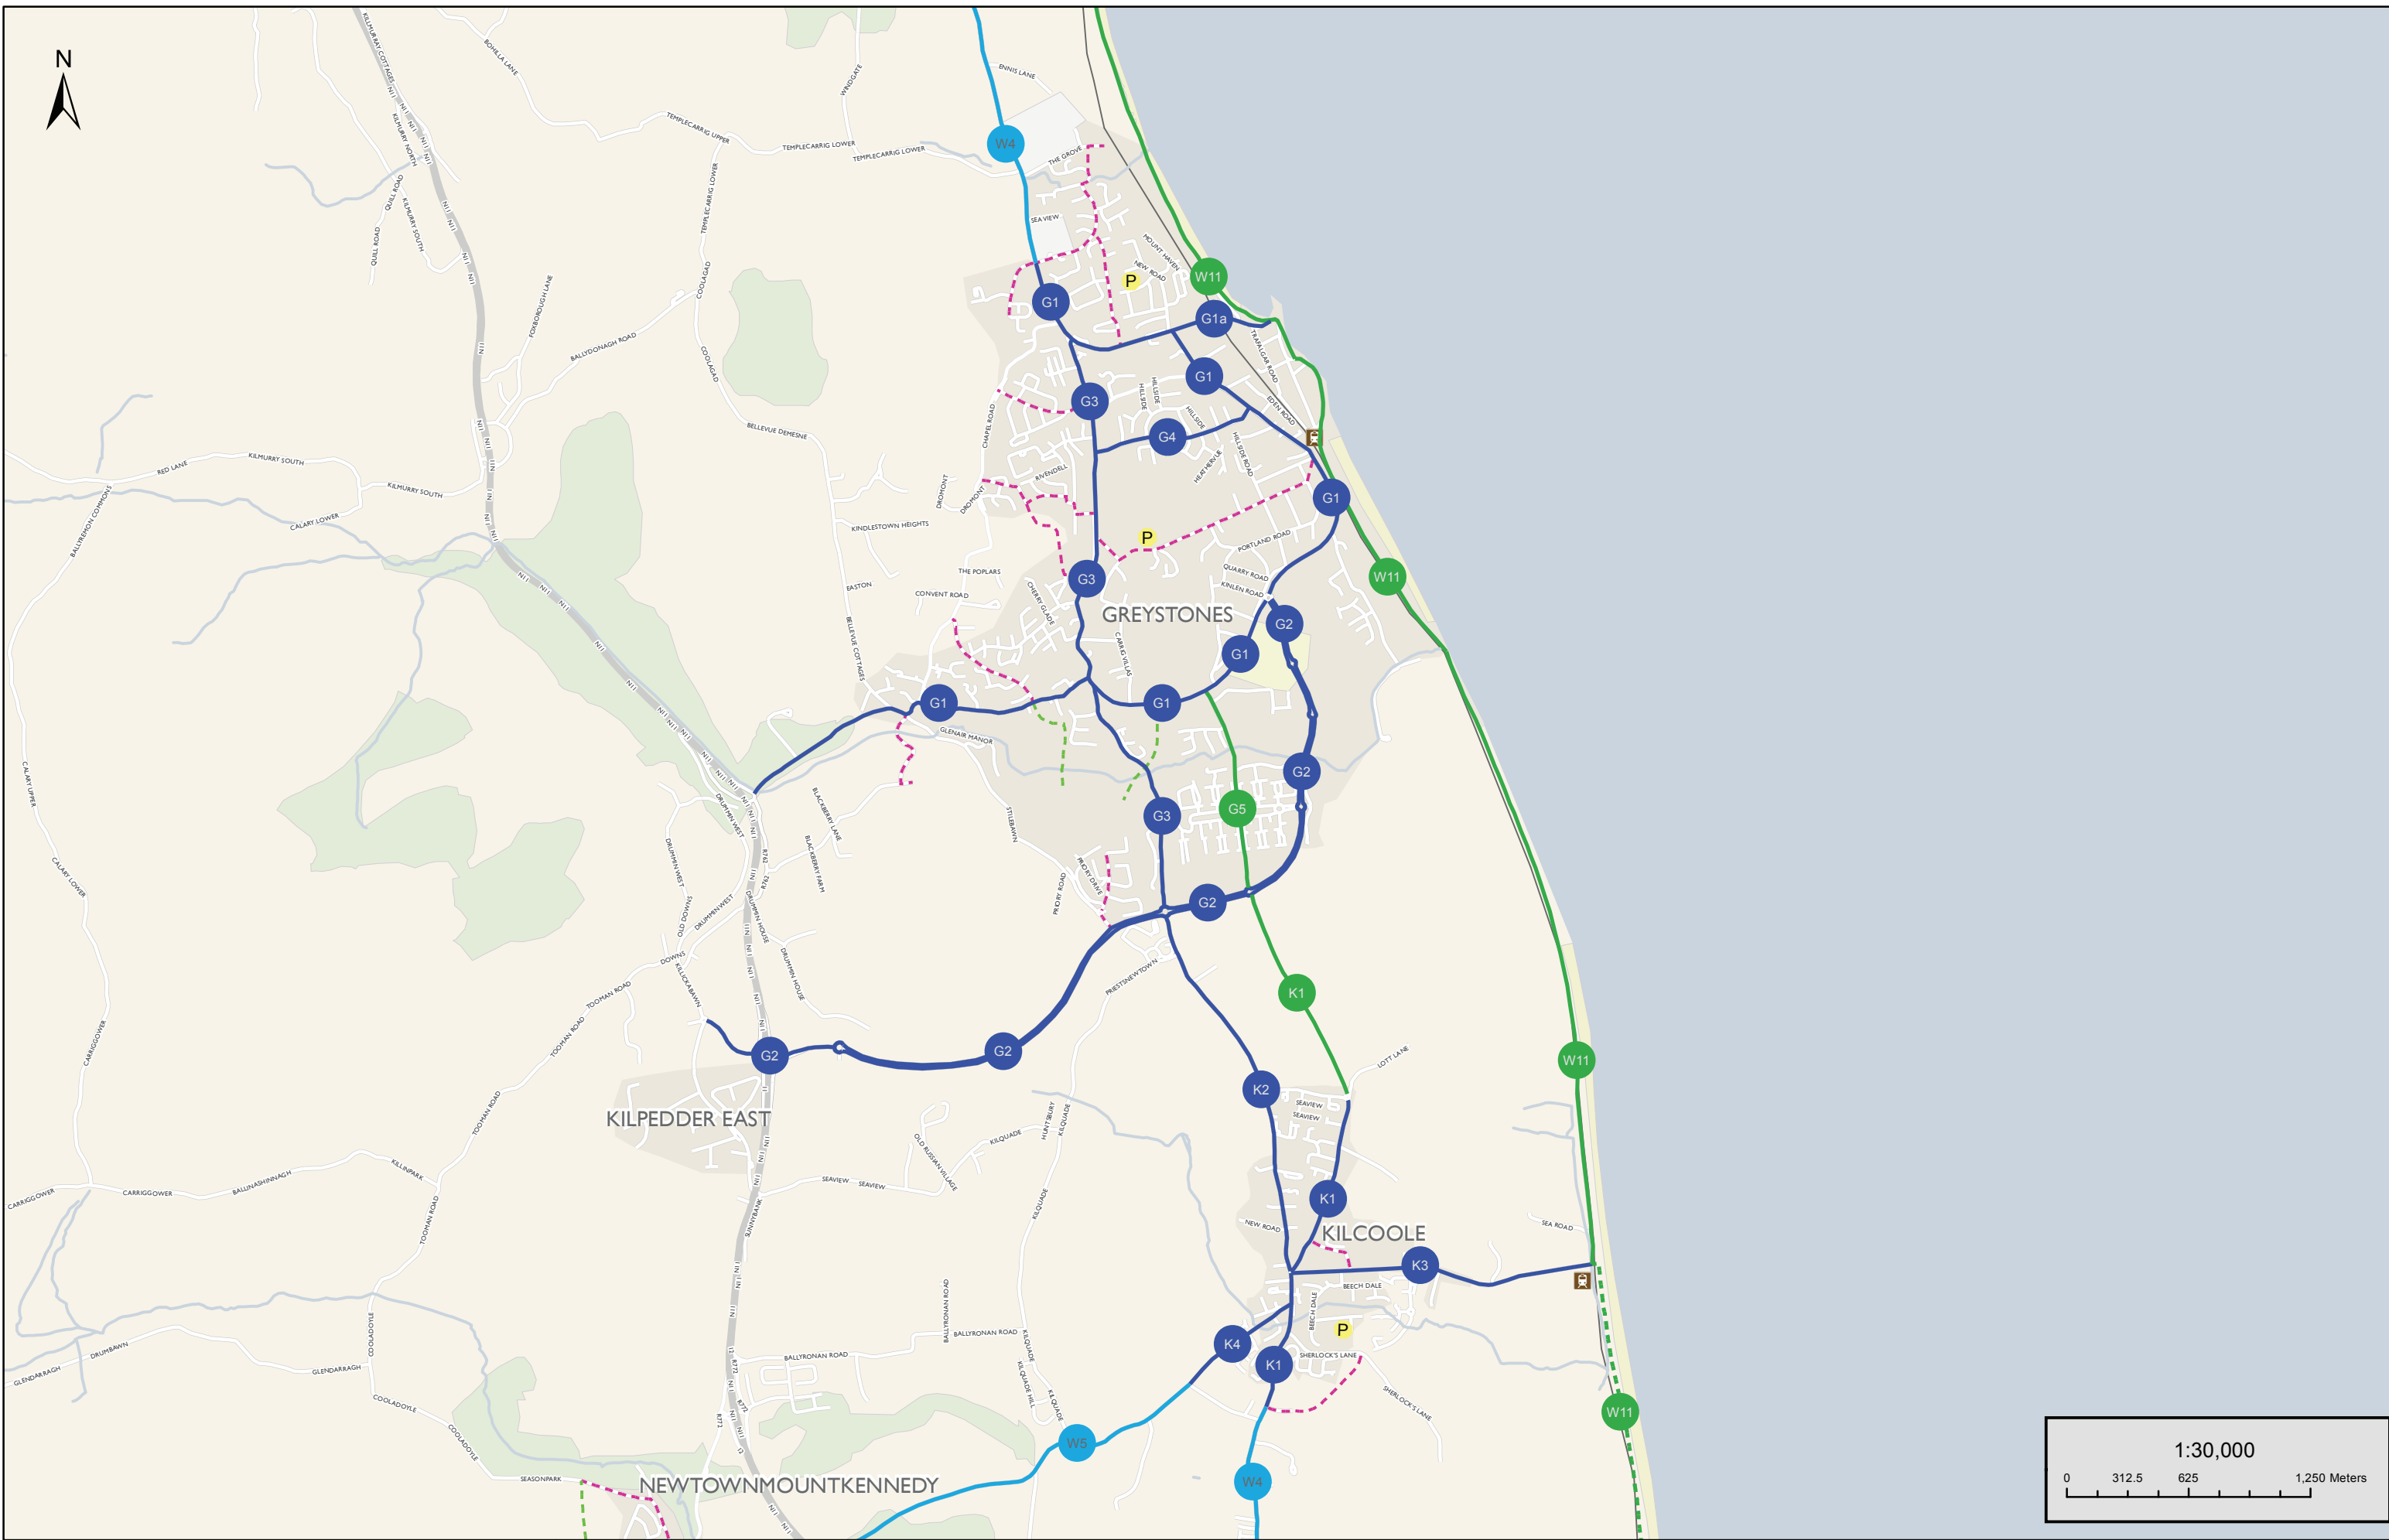



Project:
**CYCLE NETWORK PLAN FOR
 THE GREATER DUBLIN AREA**

Title:
**PROPOSED CYCLE NETWORK
 GREYSTONES
 SHEET N21**



Grand Canal House,
 Upper Grand Canal Street,
 Dublin 4
 Tel: +353 (0)1 238 3100
 Fax: +353 (0)1 238 3199
 www.aecom.com

Date: July 2013
 Drg No: N21
 Created: LA Approved: JS
 Checked: SMG

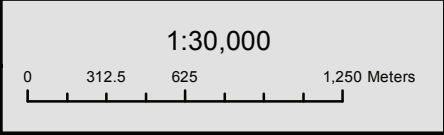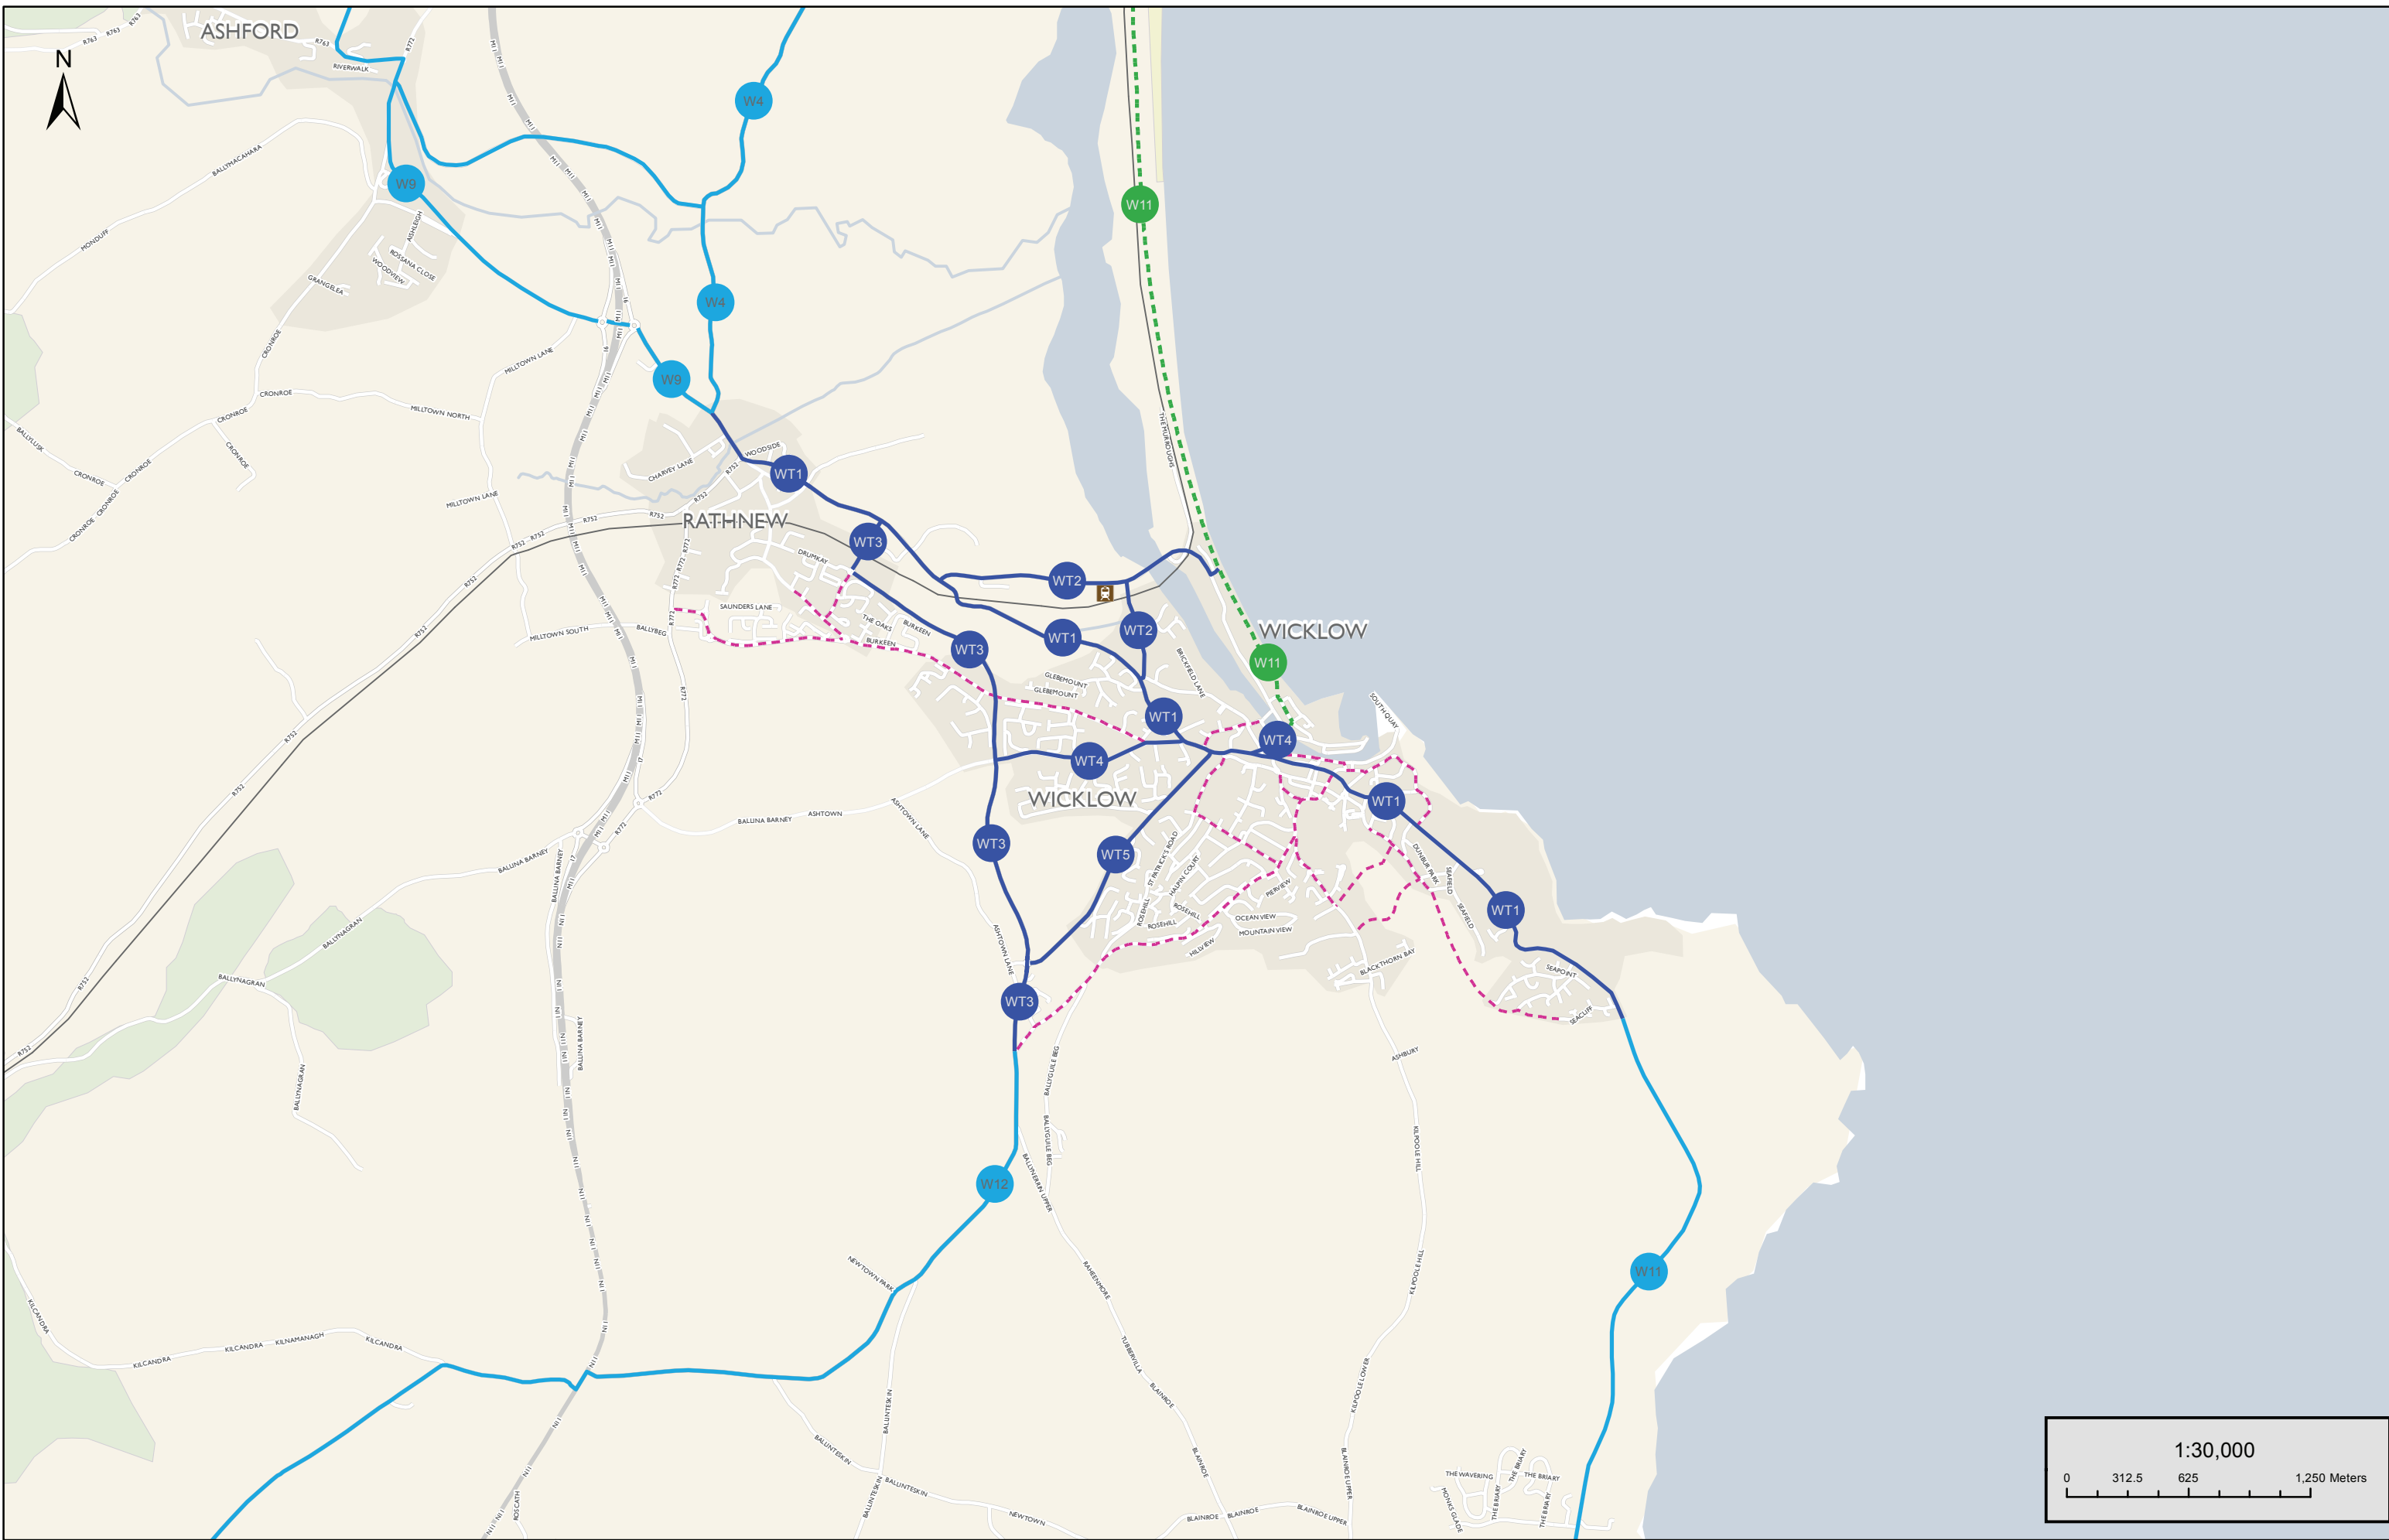


Project:
**CYCLE NETWORK PLAN FOR
 THE GREATER DUBLIN AREA**

Title:
**PROPOSED CYCLE NETWORK
 WICKLOW TOWN, ASHFORD & RATHNEW
 SHEET N22**



Grand Canal House,
 Upper Grand Canal Street,
 Dublin 4
 Tel: +353 (0)1 238 3100
 Fax: +353 (0)1 238 3199
 www.aecom.com

Date: July 2013
 Drg No: N22
 Created: LA Approved: JS
 Checked: SMG

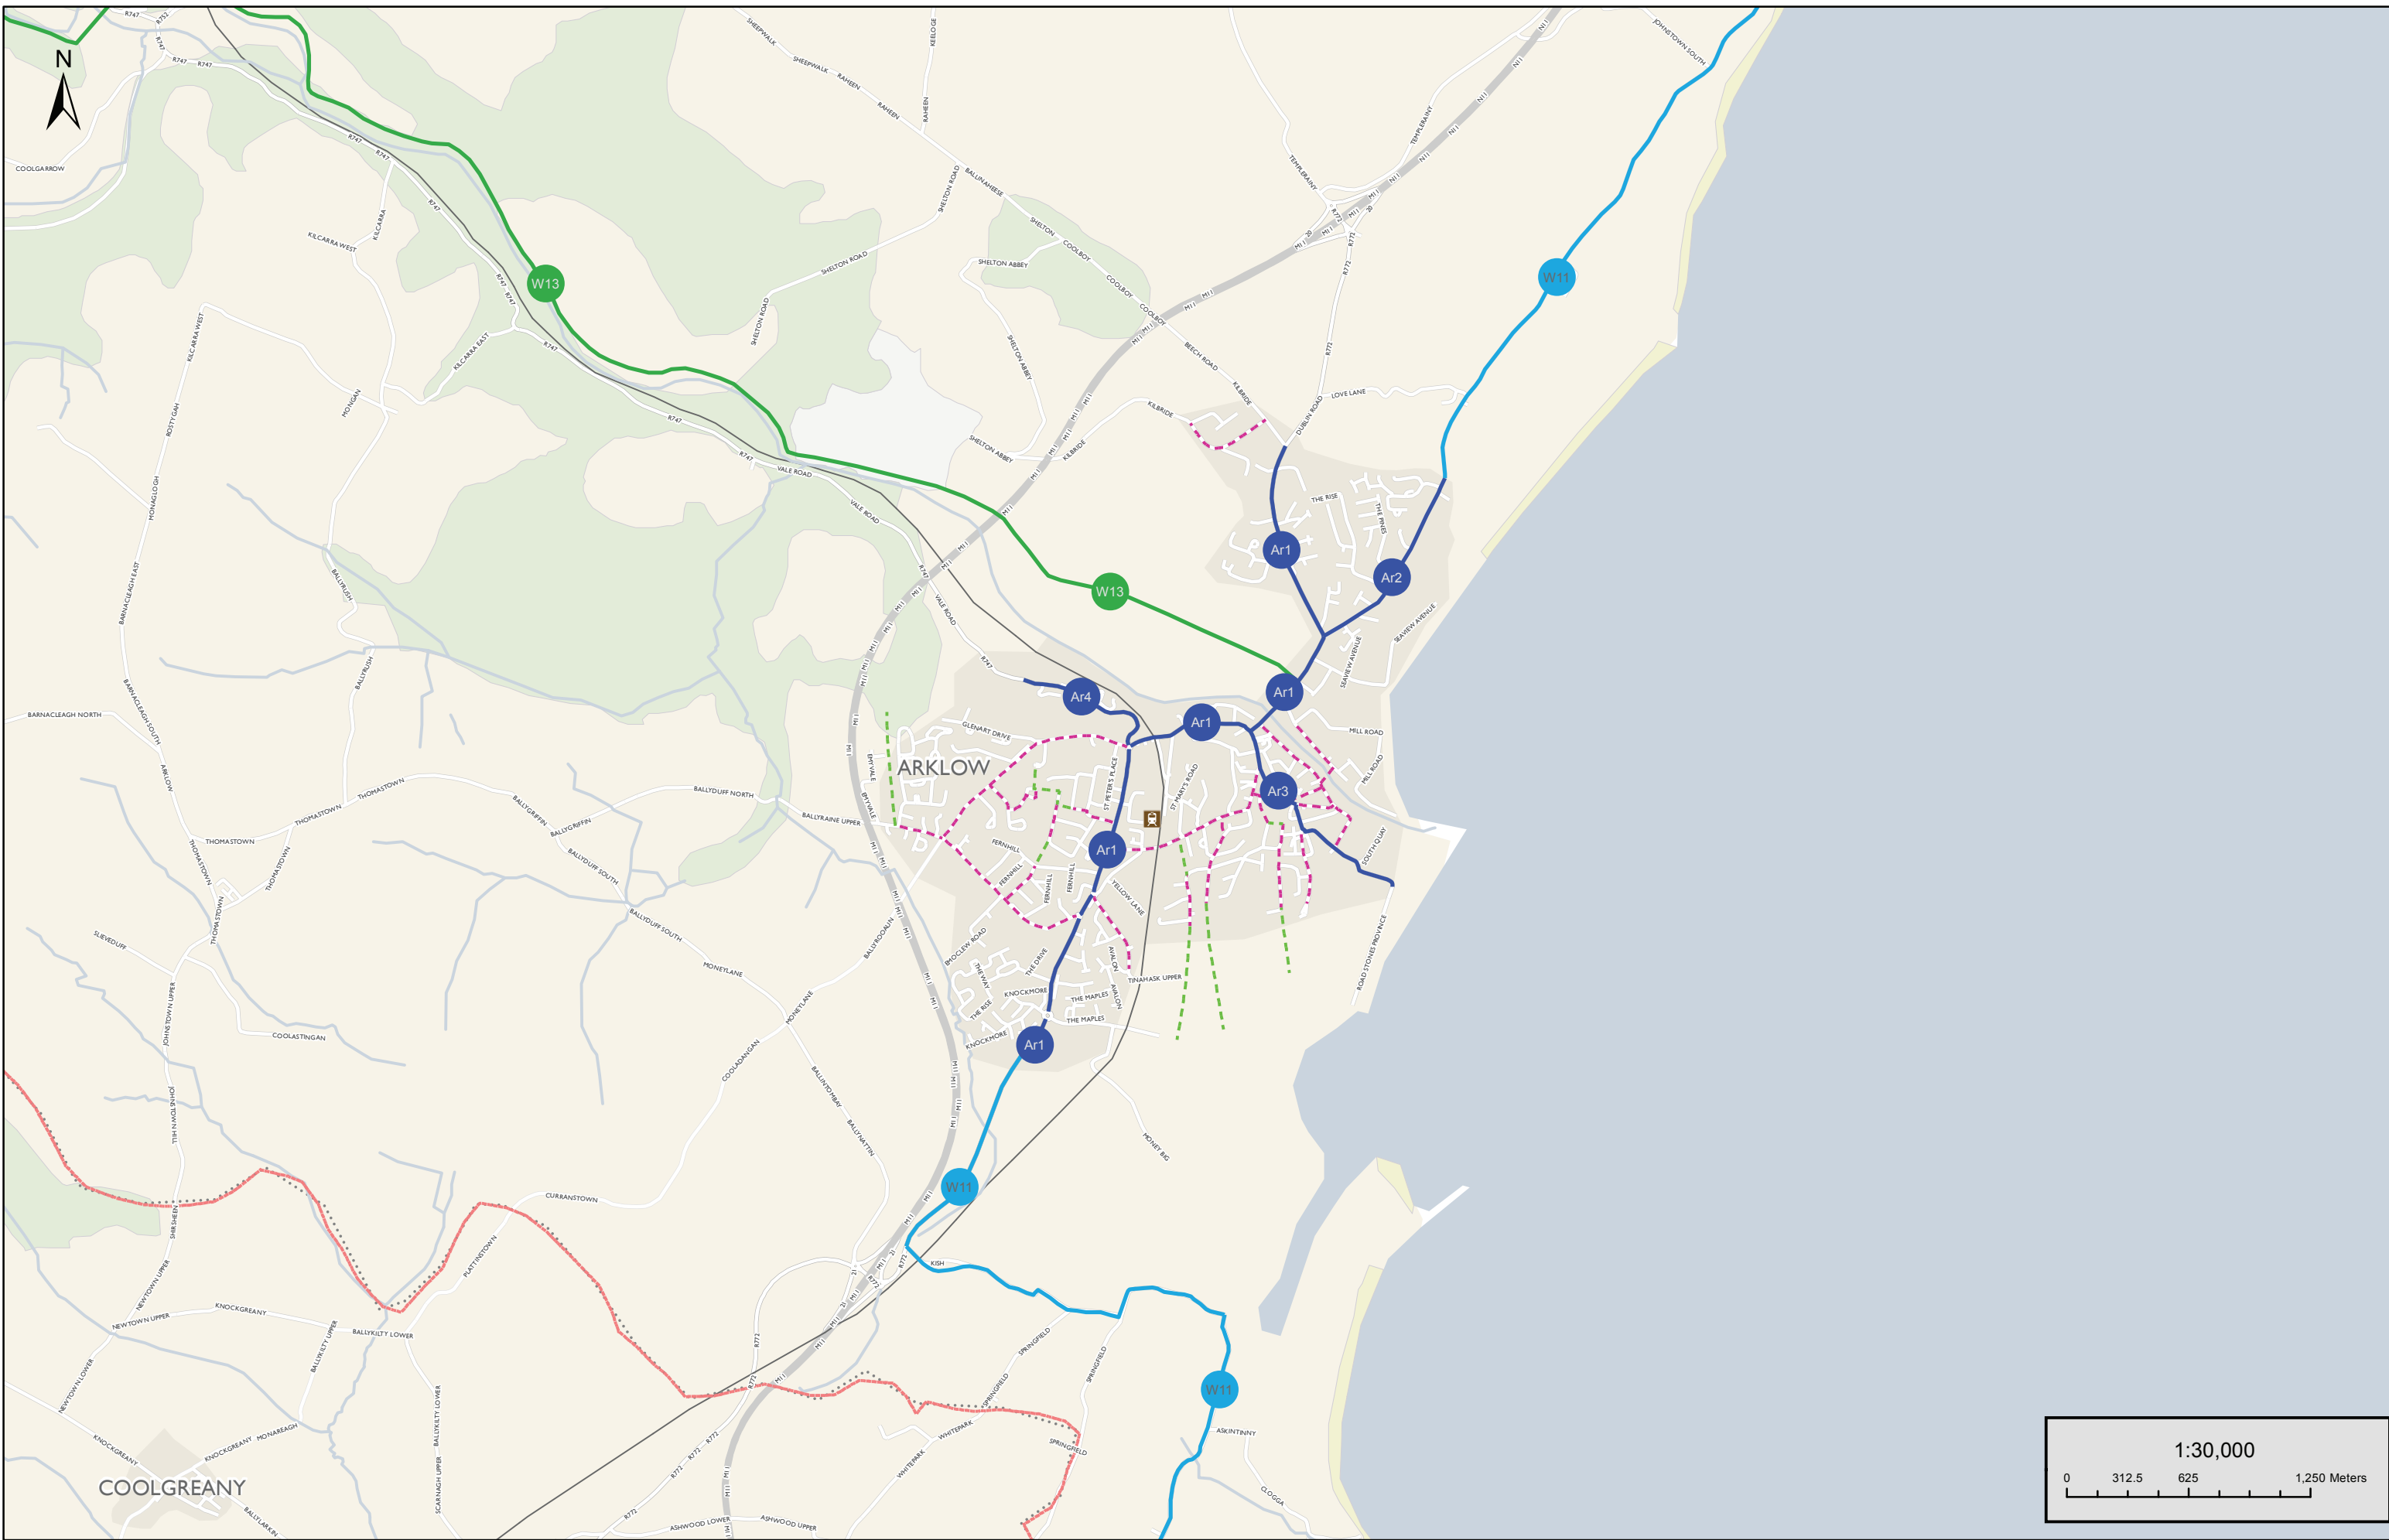


Project: **CYCLE NETWORK PLAN FOR THE GREATER DUBLIN AREA**



Title: **PROPOSED CYCLE NETWORK ARKLOW SHEET N23**



Grand Canal House,
Upper Grand Canal Street,
Dublin 4
Tel: +353 (0)1 238 3100
Fax: +353 (0)1 238 3199
www.aecom.com

Date: July 2013
 Drg No: N23
 Created: LA Approved: JS
 Checked: SMG

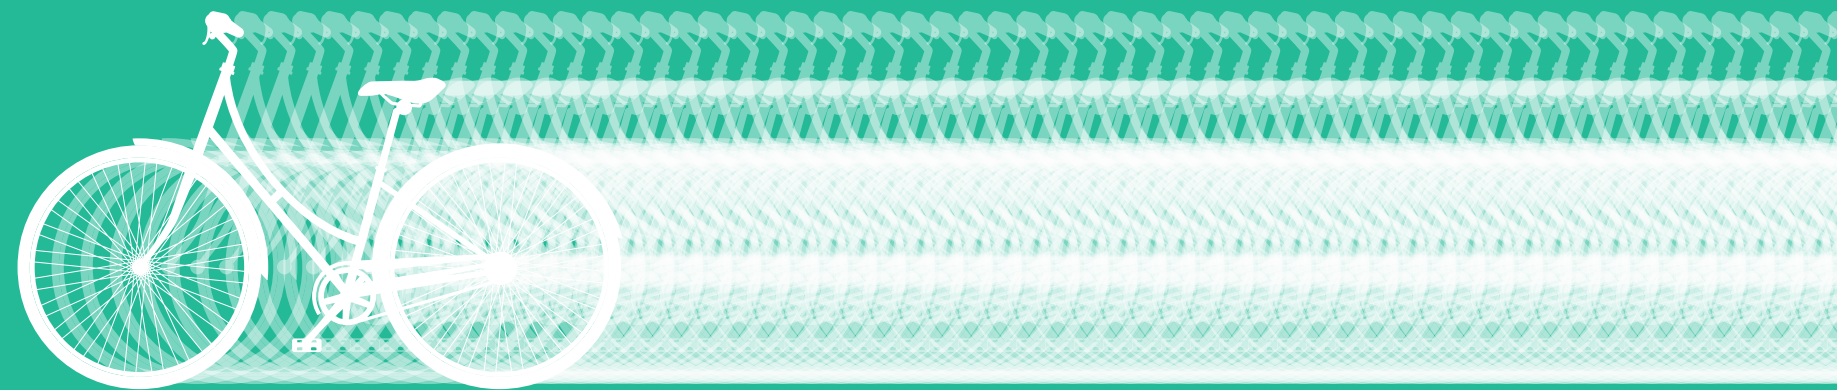

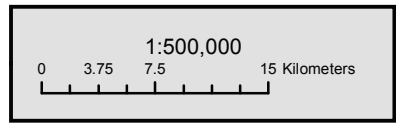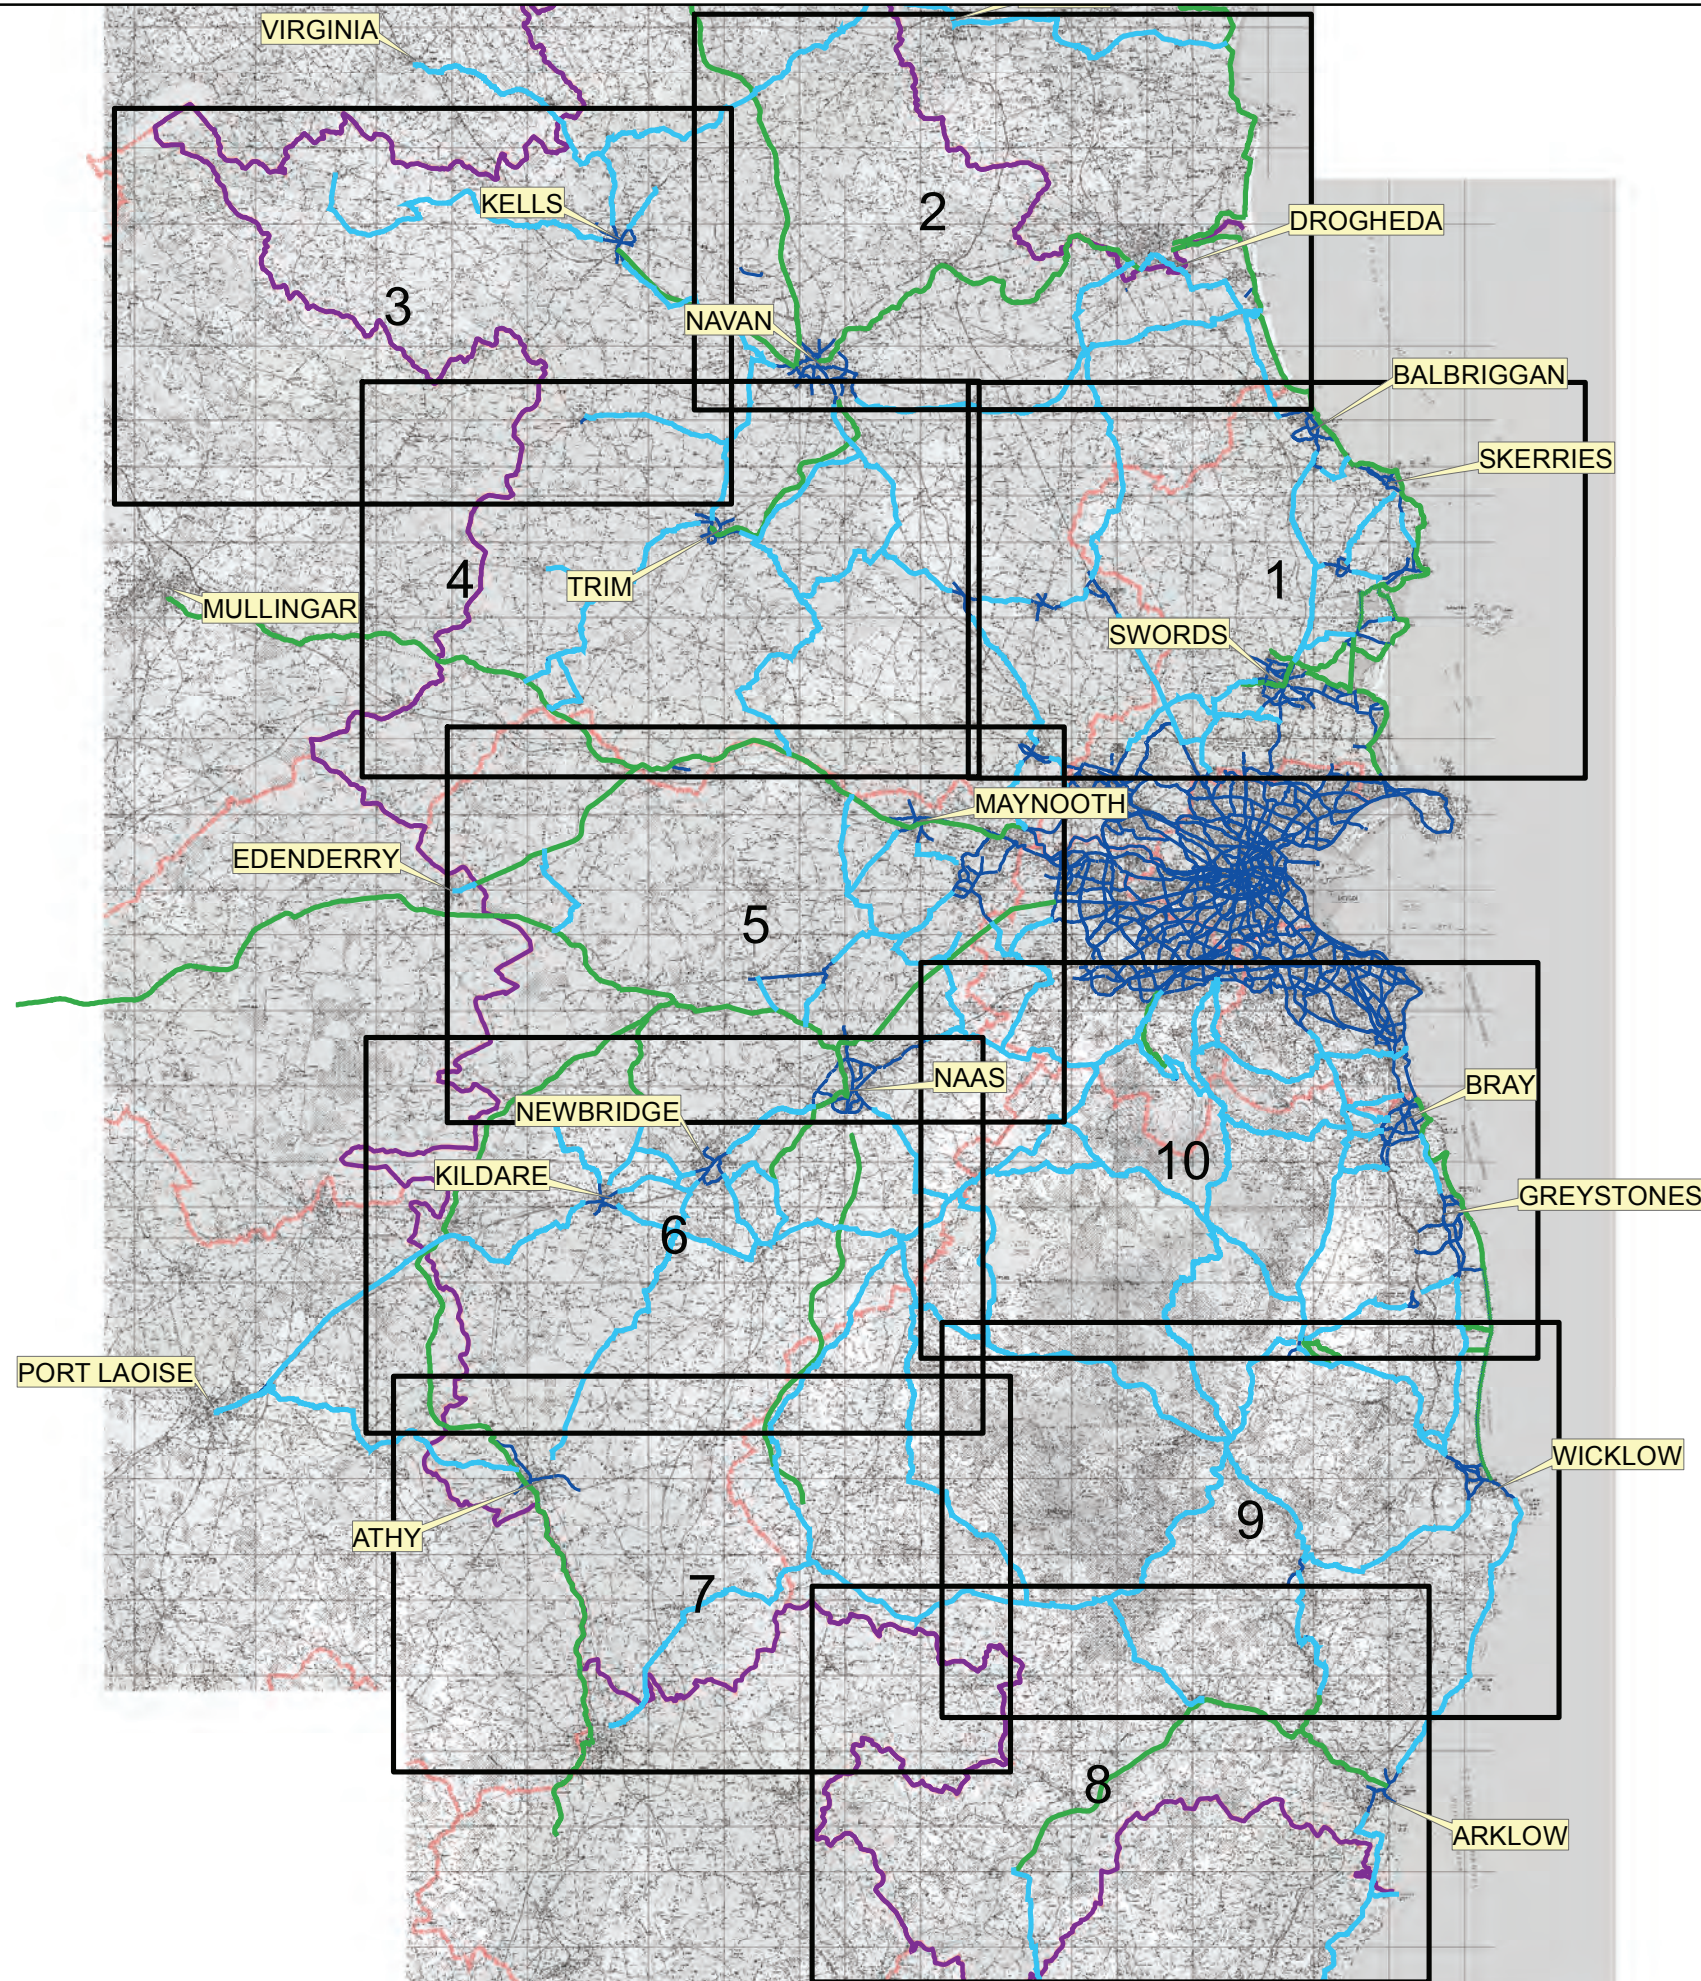

Legend

- Inter-Urban Routes
- Greenway
- - - Possible Greenway
- Urban/Town Network
- Study Area
- - - - - County Council Boundaries


Project: **CYCLE NETWORK PLAN FOR THE GREATER DUBLIN AREA**

Title: **INTER-URBAN CYCLE ROUTES SHEET PLAN**



Grand Canal House,
Upper Grand Canal Street,
Dublin 4
Tel: +353 (0)1 238 3100
Fax: +353 (0)1 238 3199
www.aecom.com

Date: July 2013
 Drg No: RS
 Created: LA Approved: JS
 Checked: SMG

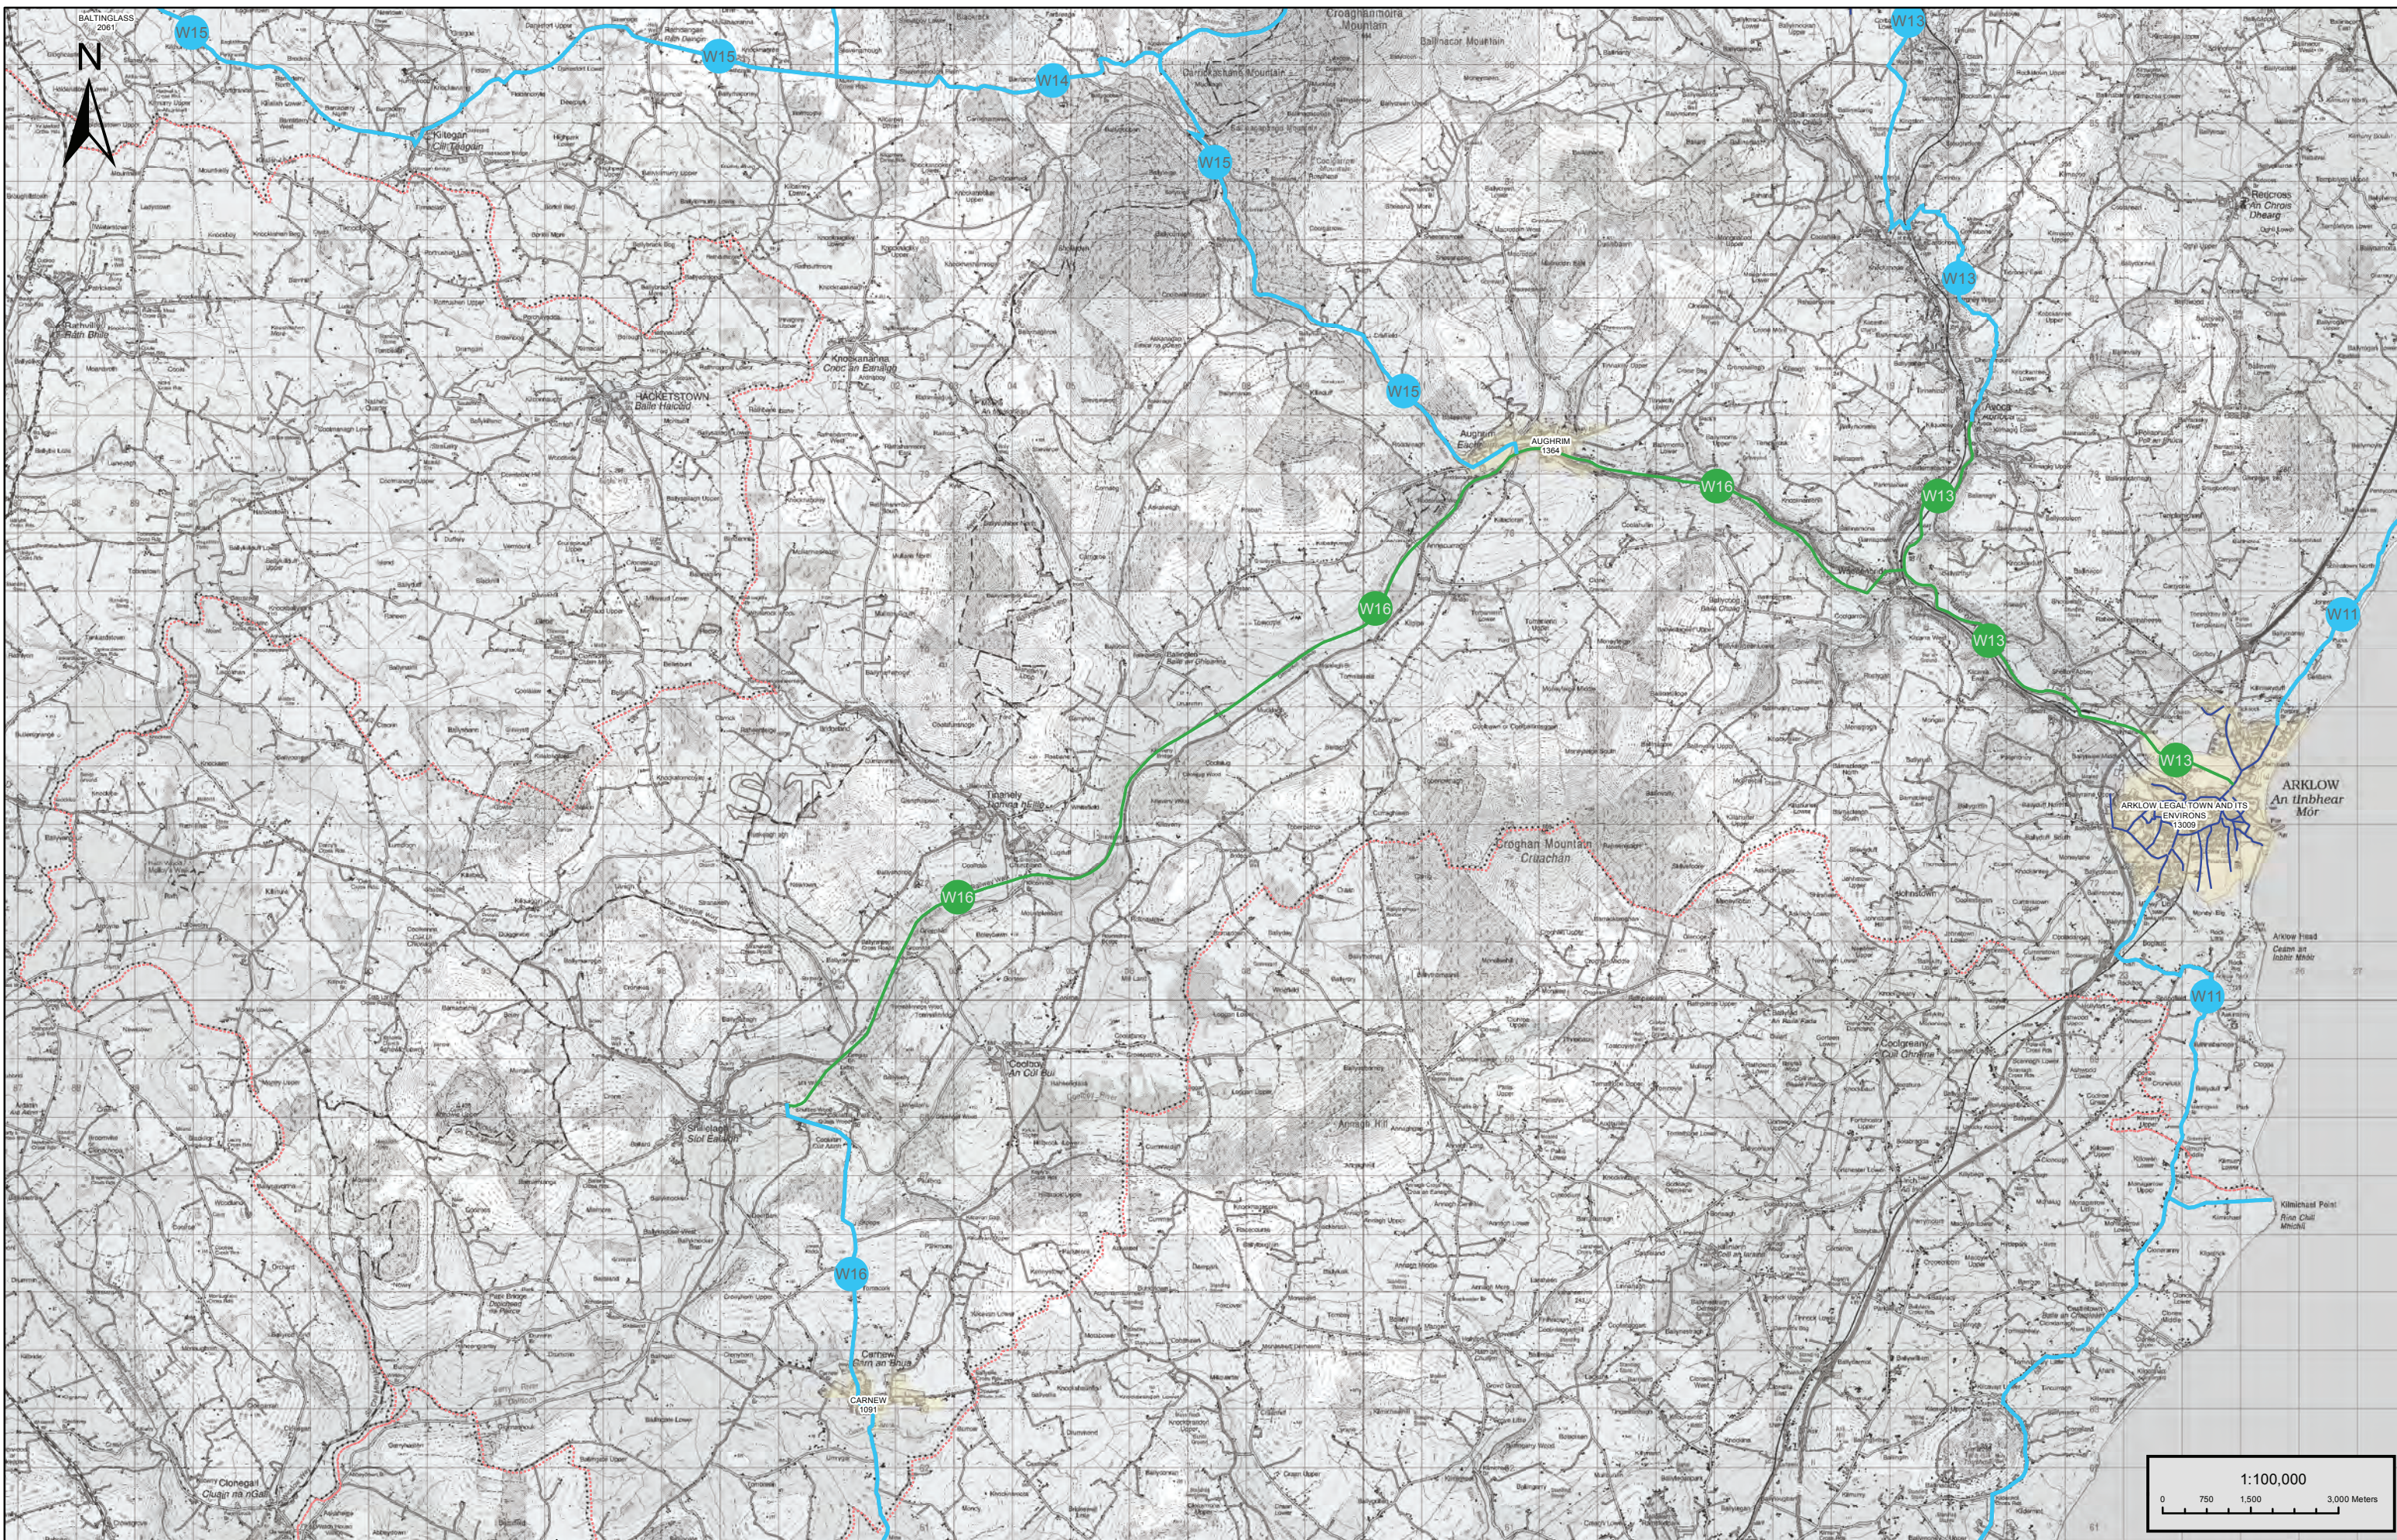


Project:
**CYCLE NETWORK PLAN FOR
 THE GREATER DUBLIN AREA**

Title:
**INTER-URBAN CYCLE ROUTES
 SOUTH WICKLOW
 SHEET RN8**



Grand Canal House,
 Upper Grand Canal Street,
 Dublin 4
 Tel: +353 (0)1 238 3100
 Fax: +353 (0)1 238 3199
 www.aecom.com

Date: July 2013
 Drg No: RN8
 Created: DB Approved: JS
 Checked: SMG

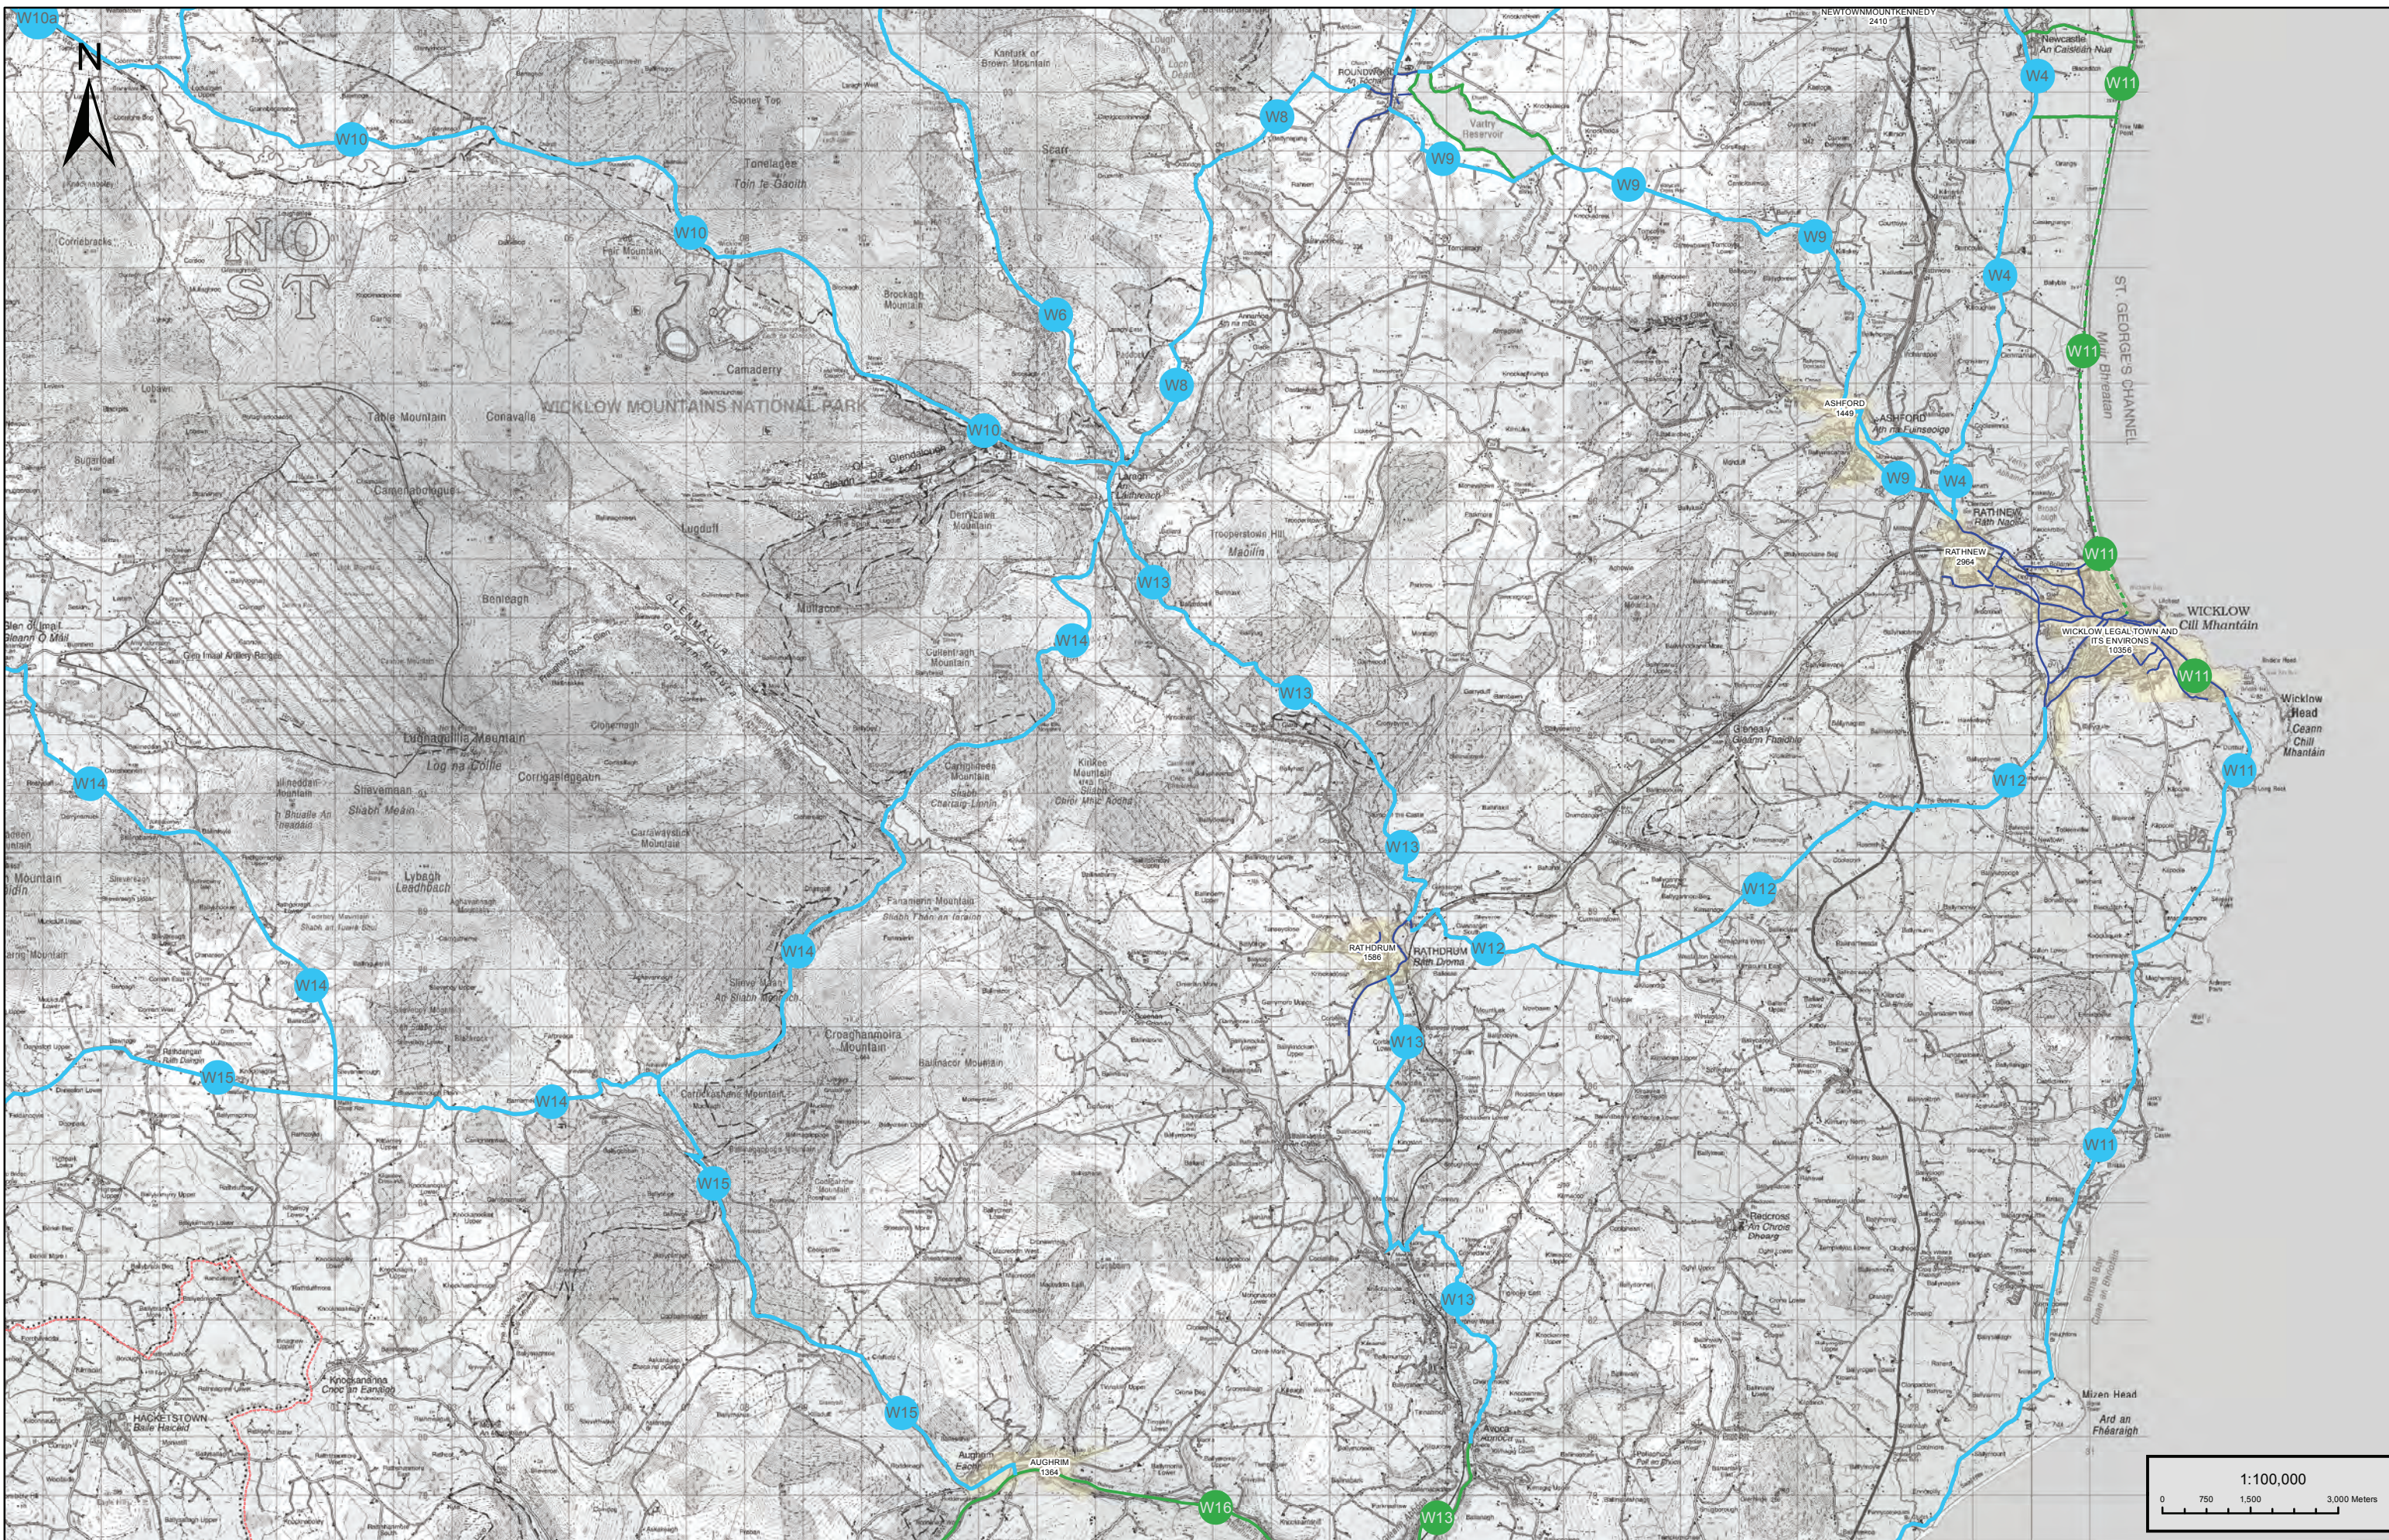


Project:
**CYCLE NETWORK PLAN FOR
 THE GREATER DUBLIN AREA**

Title:
**INTER-URBAN CYCLE ROUTES
 CENTRAL WICKLOW
 SHEET RN9**



Grand Canal House,
 Upper Grand Canal Street,
 Dublin 4
 Tel: +353 (0)1 238 3100
 Fax: +353 (0)1 238 3199
 www.aecom.com

Date: July 2013
 Drg No: RN9
 Created: DB Approved: JS
 Checked: SMG

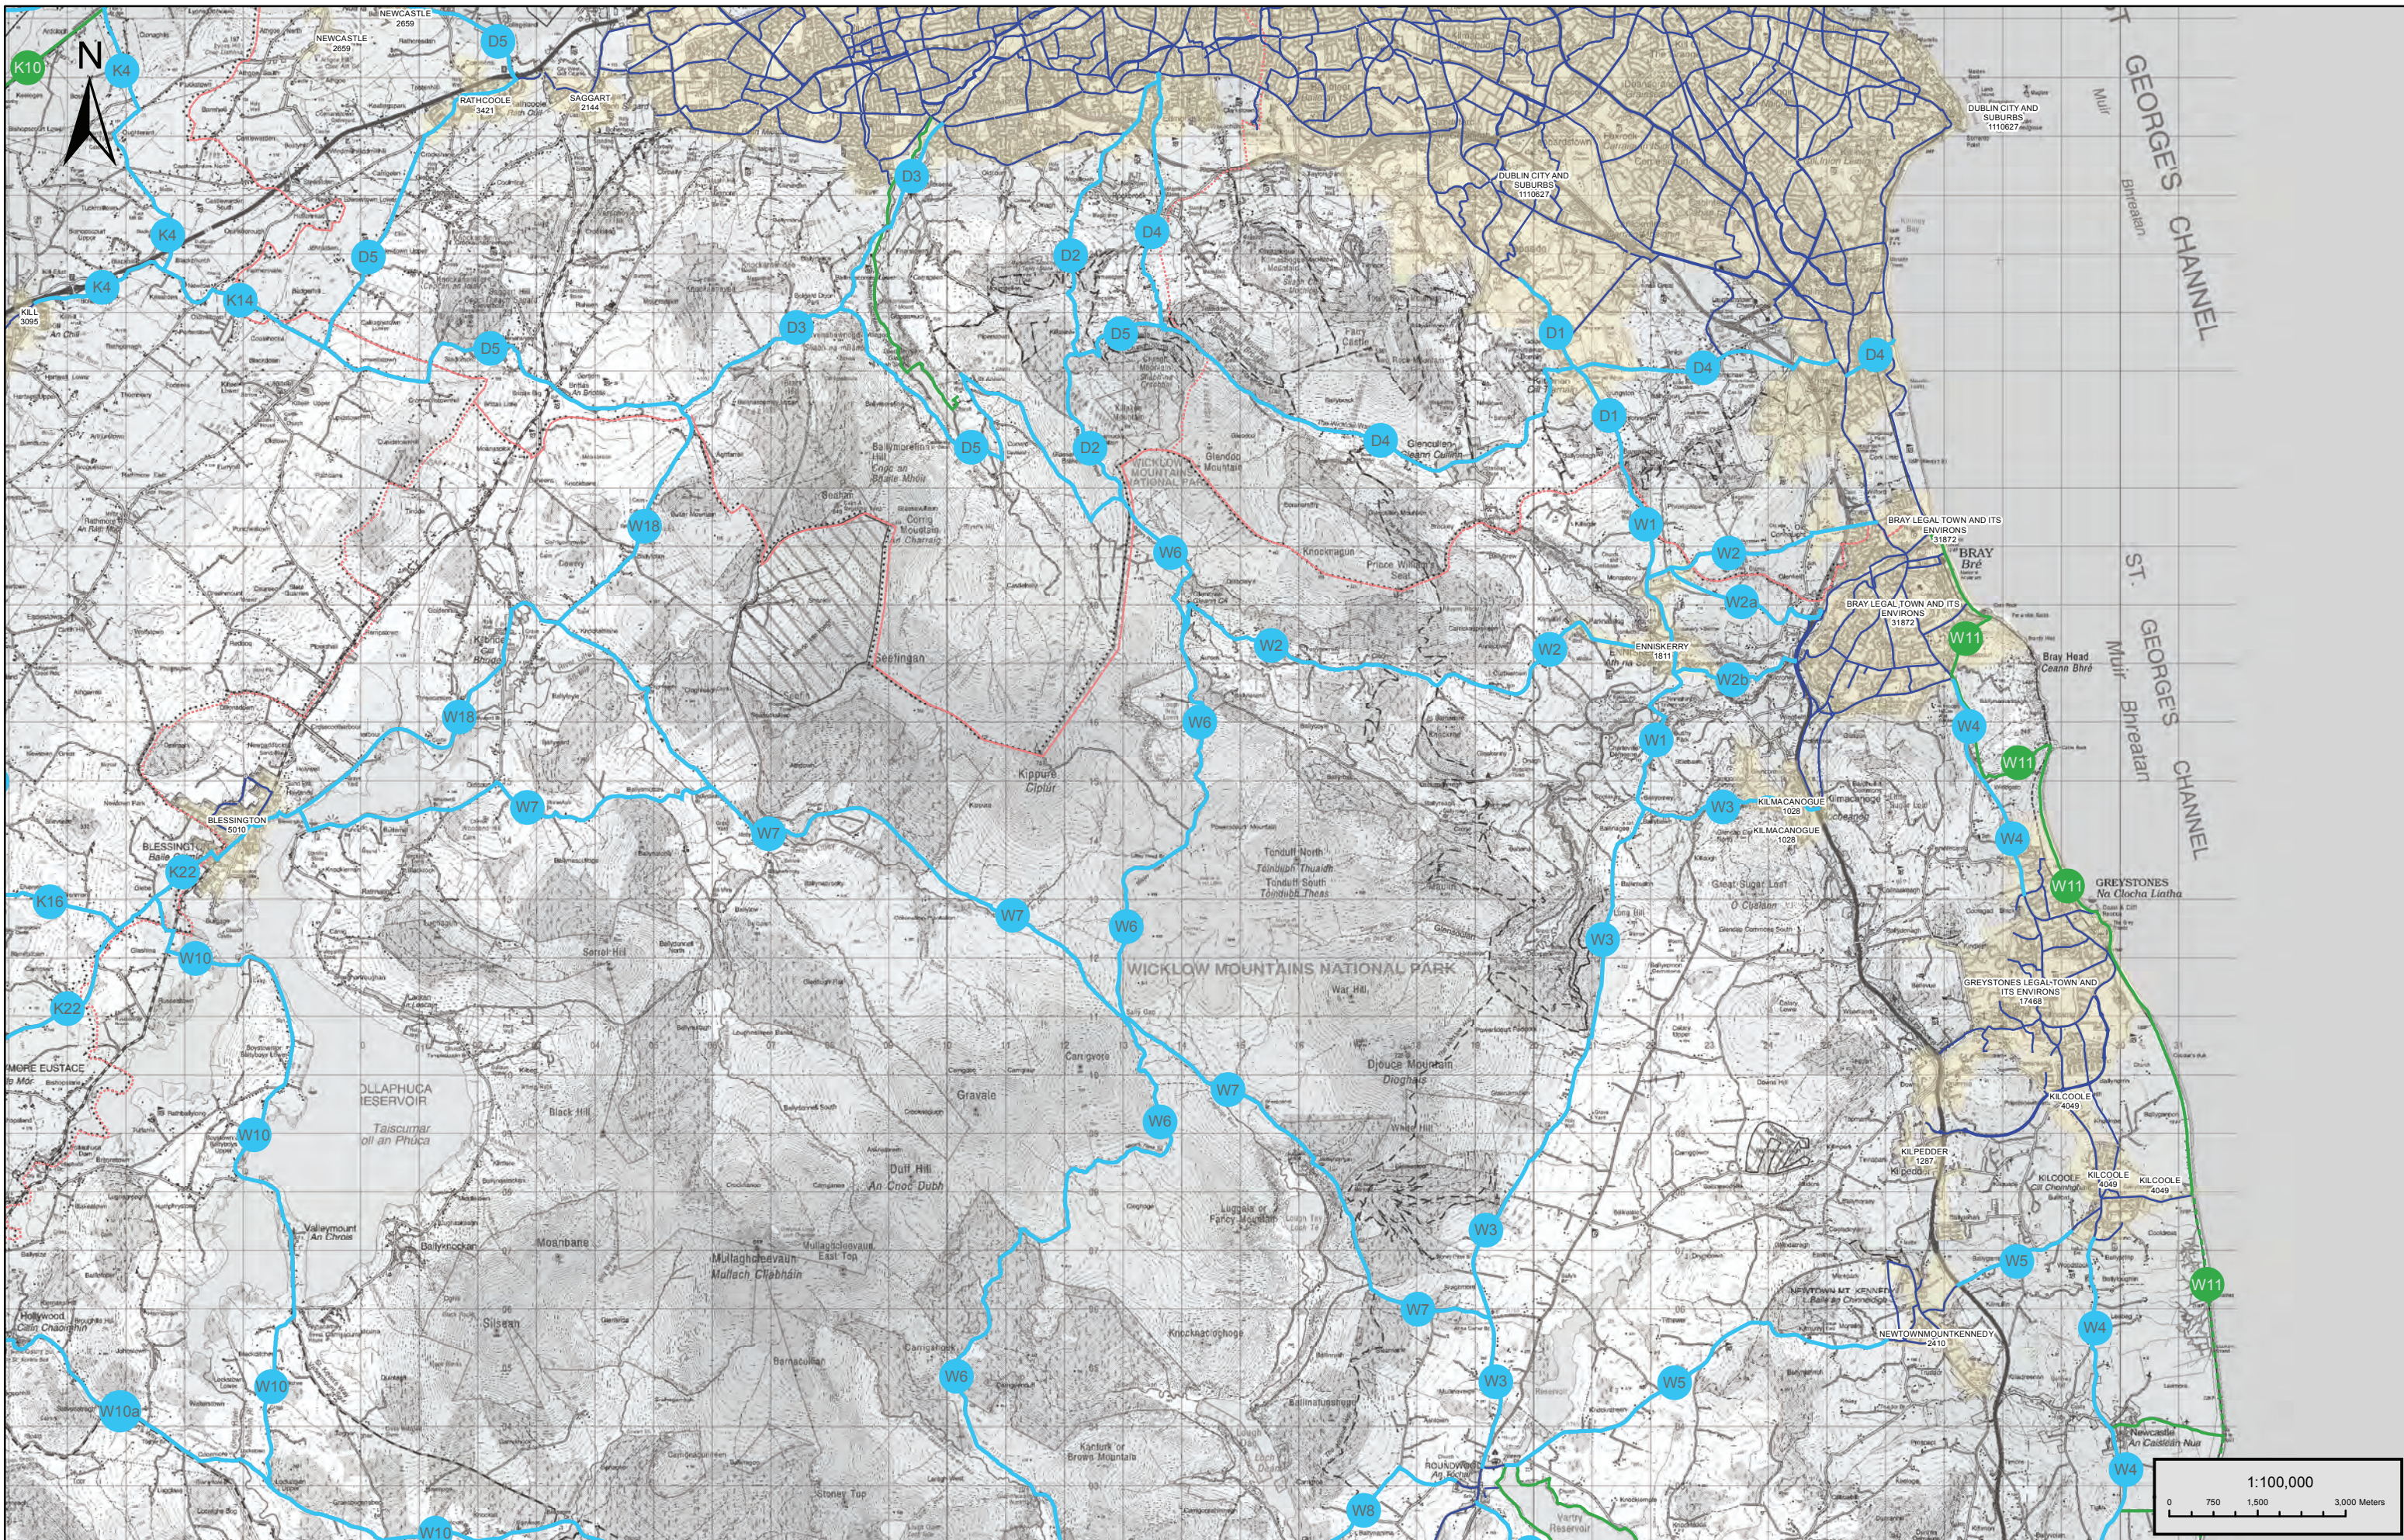

Project:
**CYCLE NETWORK PLAN FOR
 THE GREATER DUBLIN AREA**

Title:
**INTER-URBAN CYCLE ROUTES
 DUBLIN MOUNTAINS & NORTH WICKLOW
 SHEET RN10**



Grand Canal House,
 Upper Grand Canal Street,
 Dublin 4
 Tel: +353 (0)1 238 3100
 Fax: +353 (0)1 238 3199
 www.aecom.com

Date: July 2013
 Drg No: RN10
 Created: DB Approved: JS
 Checked: SMG