


ELEVATION AT LAT

SCALE 1:250

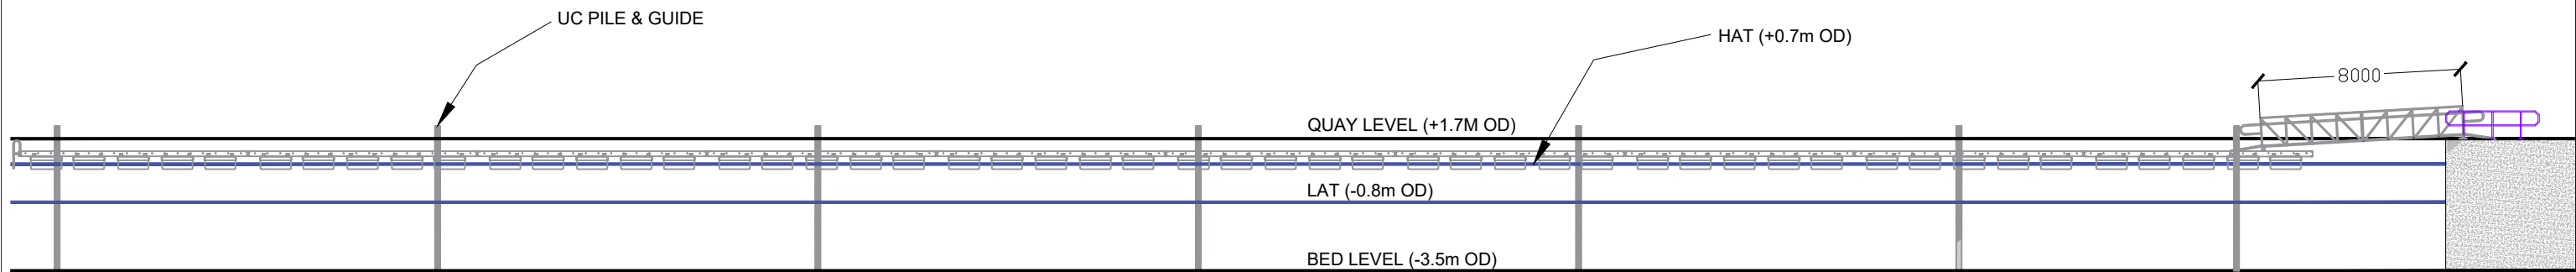

ELEVATION AT HAT

SCALE 1:250

NO	INLS	DATE	DESCRIPTION



DIRECTOR OF SERVICES
PLANNING, DEVELOPMENT AND ENVIRONMENT
COUNTY BUILDINGS, WICKLOW.

JOB : DEVELOPMENT OF A PONTOON
STRUCTURE AND ASSOCIATED SERVICES
AT INNER HARBOUR, SOUTH QUAY,
ARKLOW

TITLE :

PROPOSED SECTIONS

SCALE: 1:250 AT A3	Drawn AR	Checked MO
	Date: MAY 2022	

DRAWING NO:
AP - 004