


DO NOT SCALE OFF THIS DRAWING. ONLY STATED DIMENSIONS ARE TO BE USED.
 ALL DIMENSIONS TO BE VERIFIED ON SITE BY MAIN CONTRACTOR BEFORE THE COMMENCEMENT OF WORKS.
 REPORT ALL DISCREPANCIES TO ARCHITECT IMMEDIATELY.
 THIS DRAWING IS TO BE READ WITH ALL RELATED ARCHITECTS AND ENGINEERS DRAWINGS AND OTHER RELEVANT INFORMATION.
 THE COPYRIGHT AND RIGHT TO USE THIS DOCUMENT RESERVED BY J.J. Martin & Associates Ltd.
 CONSTRUCTION SHOULD ONLY PROCEED FROM DRAWINGS ISSUED UNDER WORKING DRAWINGS (FOR CONSTRUCTION) STATUS, UNLESS PRIOR WRITTEN CONSENT IS GIVEN.
 SHOULD ANY SITE PERSONNEL OR THOSE EMPLOYED TO CARRY OUT WORKS ON THEIR BEHALF CHOOSE ALTERNATIVE MATERIALS OR COMPONENTS TO THOSE SPECIFIED BY J.J. MARTIN & ASSOCIATES LTD. WITHOUT REFERENCE AND AGREEMENT WITH J.J. Martin & Associates Ltd., THEN THEY DO SO ENTIRELY AT THEIR OWN RISK.

PROPOSED WORKS MAY REQUIRE LOCALISED ALTERATIONS AND TRIMMINGS TO ROADSIDE VEGETATION.

ALL NEW SURFACE WATER DRAINAGE INFRASTRUCTURE TO BE CONNECTED TO EXISTING DRAINAGE OUTFALLS IN VICINITY OF ROAD.

Baile na Carraige
 Ballynacarrig

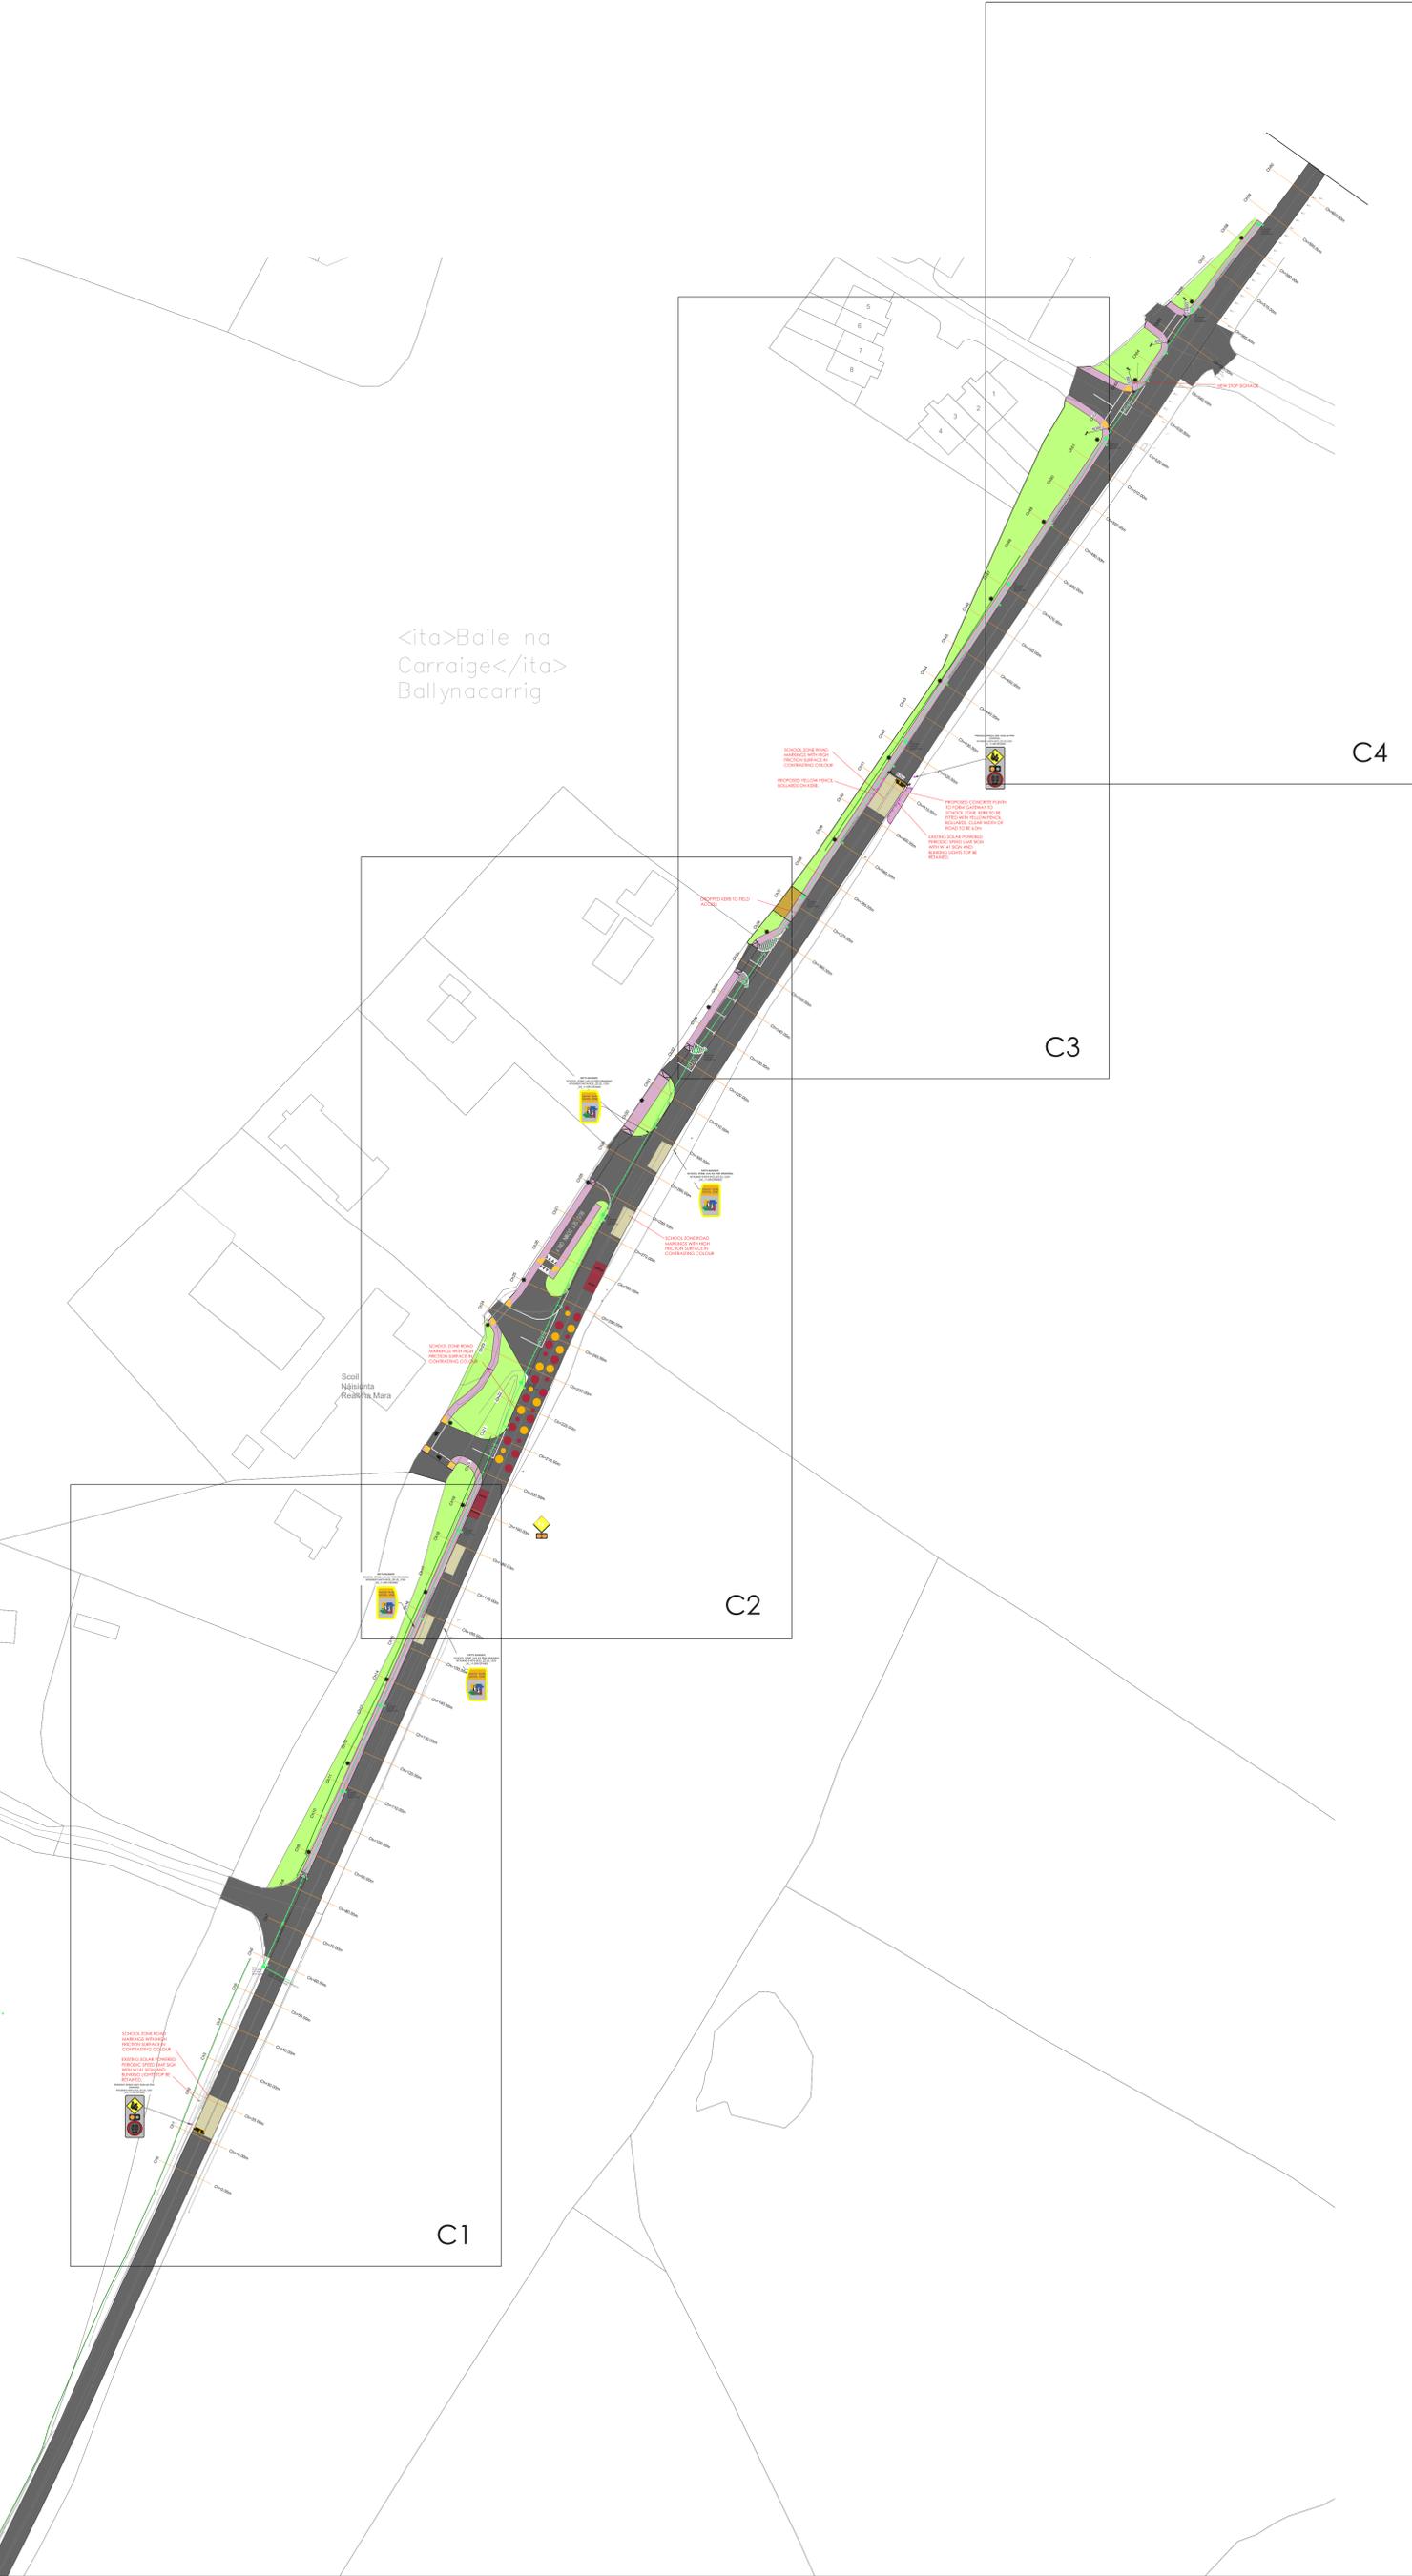

REV	DESCRIPTION	BY	DATE
B	REVISED AS PER CLIENT COMMENTS	PG	21.05.24
A	REVISED AS PER CLIENT COMMENTS	PG	16.05.24

martin Engineering Planning Design
 24 Backson Manor, Greystones,
 Co. Wicklow, A63 H224
 0867724312
 design@martin.ie
 www.jmartin.ie

CLIENT: WICKLOW COUNTY COUNCIL
 PROJECT: BRITIAS BAY FOOTPATH AND SAFE ROUTES TO SCHOOL PROJECT PHASE 1

DRAWING TITLE: OVERALL SITE LAYOUT

DRAWING No: C0
 REVISION: -

DRAWN BY: JM
 CHECKED BY: JM
 SCALE: Custom @ A0
 DATE: 02/2026

PRELIMINARY DESIGN

DO NOT SCALE OFF THIS DRAWING. ONLY STATED DIMENSIONS ARE TO BE USED.
 ALL DIMENSIONS TO BE VERIFIED ON SITE BY MAIN CONTRACTOR BEFORE THE COMMENCEMENT OF WORKS.
 REPORT ALL DISCREPANCIES TO ARCHITECT IMMEDIATELY.
 THIS DRAWING IS TO BE READ WITH ALL RELATED ARCHITECTS AND ENGINEERS DRAWINGS AND OTHER RELEVANT INFORMATION.
 TITLE COPYRIGHT AND RIGHT TO USE THIS DOCUMENT RESERVED BY J.J. Martin & Associates Ltd.
 CONSTRUCTION SHOULD ONLY PROCEED FROM DRAWINGS ISSUED UNDER WORKING DRAWINGS (FOR CONSTRUCTION) STATUS, UNLESS PRIOR WRITTEN CONSENT IS GIVEN.
 SHOULD ANY SITE PERSONNEL, OR THOSE EMPLOYED TO CARRY OUT WORKS ON THEIR BEHALF, CHOOSE ALTERNATIVE MATERIALS OR COMPONENTS TO THOSE SPECIFIED BY J.J. Martin & Associates Ltd. WITHOUT REFERENCE AND AGREEMENT WITH J.J. Martin & Associates Ltd., THEN THEY DO SO ENTIRELY AT THEIR OWN RISK.




- EXISTING TARMAC SURFACE
- EXISTING GRAVEL SURFACE
- EXISTING CONCRETE FOOTPATH
- PROPOSED 1.8m WIDE TARMACK FOOTPATH
- PROPOSED PUBLIC LIGHTING
- PROPOSED Ø300mm PERFORATED PIPE
- PROPOSED BOTTOMLESS MANHOLE
- PROPOSED ROAD GULLY

PROPOSED WORKS MAY REQUIRE LOCALISED ALTERATIONS AND TRIMMINGS TO ROADSIDE VEGETATION.

THE DETAILED DRAINAGE ARRANGEMENTS SHOULD ENSURE NO DIRECT DISCHARGE TO SURFACE WATER FROM WITHOUT APPROPRIATE ATTENUATION AND TREATMENT SUCH THAT THERE WILL BE NO SIGNIFICANT INCREASED POLLUTION OR RATE OF RUN OFF OF WATER TO SURFACE WATERCOURSE

PUBLIC LIGHTING: 8m TALL LAMP STANDARD WITH SHROUDED LIGHT FITTING TO ILLUMINATE FOOTPATH. FOR MORE DETAIL REFER TO LIGHTING SPECIALIST.

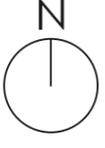

REV	DESCRIPTION	BY	DATE

Engineering Planning Design
 26 Blacklion Manor, Greystones, Co. Wicklow, A63 H024
 0867724313
 design@jjmartin.ie
 www.jjmartin.ie

CLIENT: WICKLOW COUNTY COUNCIL
 PROJECT: BRITAS BAY FOOTPATH AND SAFE ROUTES TO SCHOOL PROJECT PHASE 1


DRAWING TITLE: PROPOSED ROAD LAYOUT 2/4

DRAWING No:	REVISION:		
C2	-		
DRAWN BY: JM	CHECKED BY: JM	SCALE: 1:500 @ A3	DATE: 02/2026

C2

PRELIMINARY DESIGN

DO NOT SCALE OFF THIS DRAWING. ONLY STATED DIMENSIONS ARE TO BE USED.
 ALL DIMENSIONS TO BE VERIFIED ON SITE BY MAIN CONTRACTOR BEFORE THE COMMENCEMENT OF WORKS.
 REPORT ALL DISCREPANCIES TO ARCHITECT IMMEDIATELY.
 THIS DRAWING IS TO BE READ WITH ALL RELATED ARCHITECTS AND ENGINEERS DRAWINGS AND OTHER RELEVANT INFORMATION.
 TITLE COPYRIGHT AND RIGHT TO USE THIS DOCUMENT RESERVED BY J.J. Martin & Associates Ltd.
 CONSTRUCTION SHOULD ONLY PROCEED FROM DRAWINGS ISSUED UNDER WORKING DRAWINGS (FOR CONSTRUCTION) STATUS, UNLESS PRIOR WRITTEN CONSENT IS GIVEN.
 SHOULD ANY SITE PERSONNEL, OR THOSE EMPLOYED TO CARRY OUT WORKS ON THEIR BEHALF, CHOOSE ALTERNATIVE MATERIALS OR COMPONENTS TO THOSE SPECIFIED BY J.J. Martin & Associates Ltd. WITHOUT REFERENCE AND AGREEMENT WITH J.J. Martin & Associates Ltd., THEN THEY DO SO ENTIRELY AT THEIR OWN RISK.

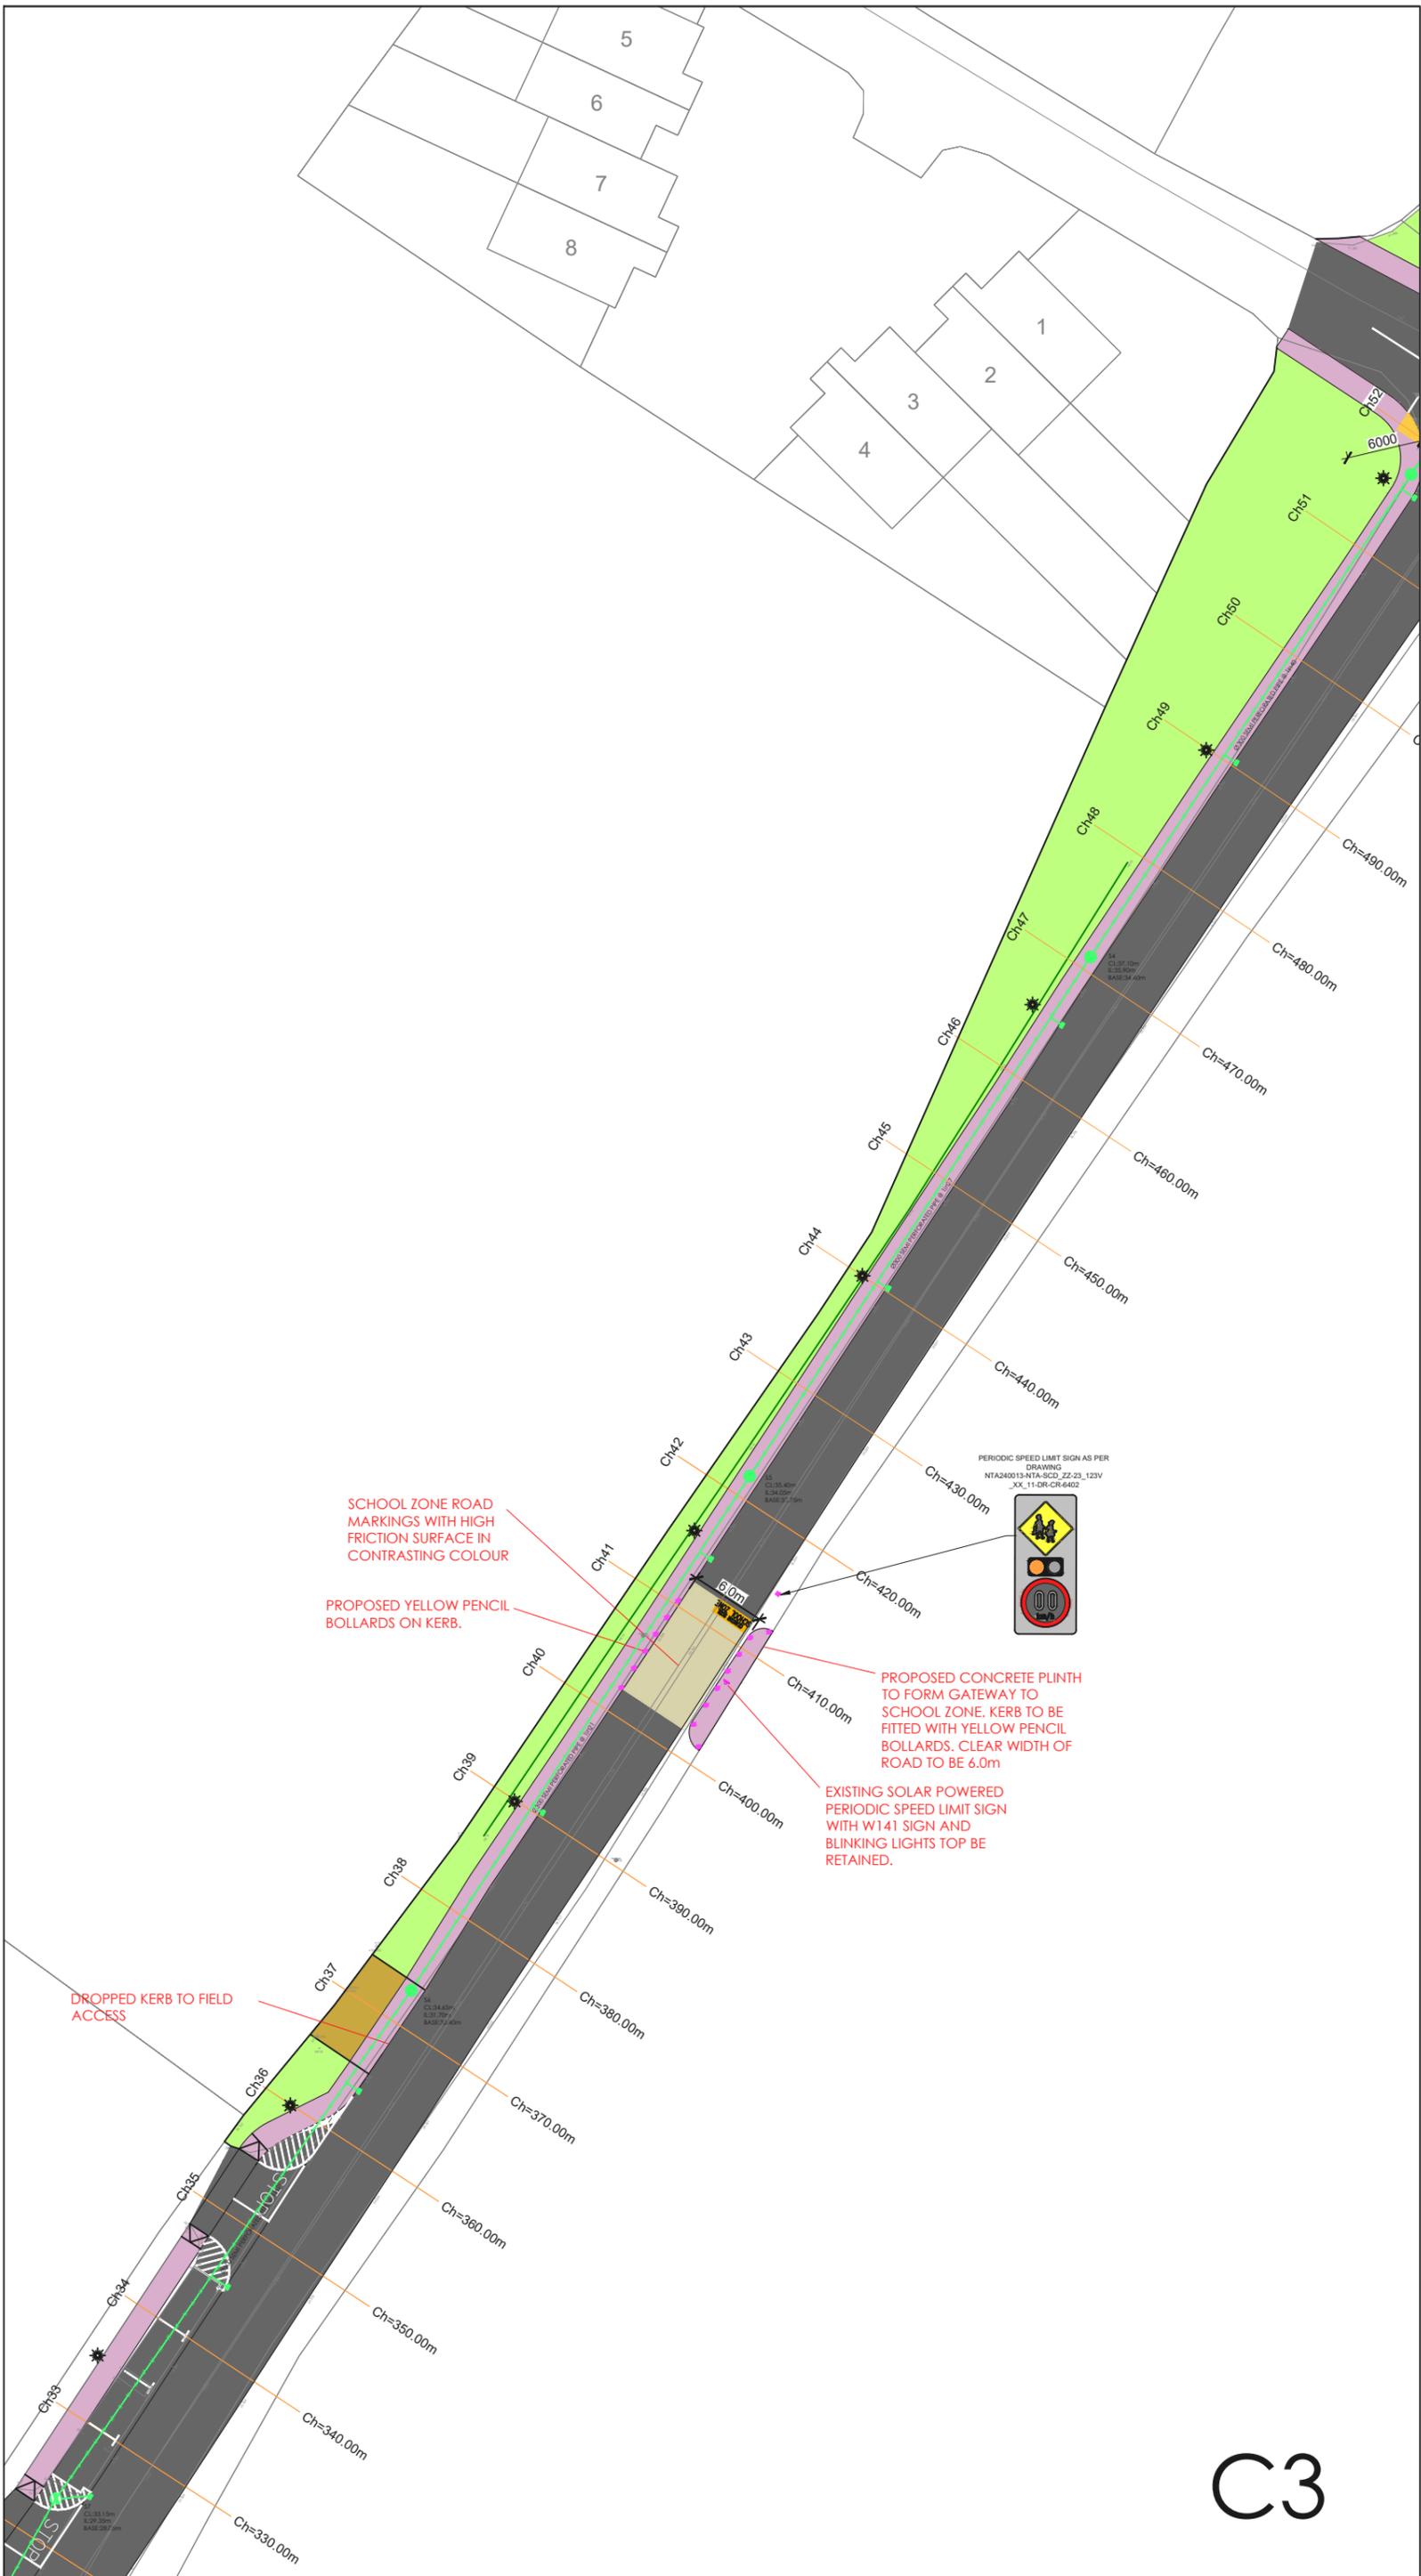


- EXISTING TARMAC SURFACE
- EXISTING GRAVEL SURFACE
- EXISTING CONCRETE FOOTPATH
- PROPOSED 1.8m WIDE TARMAC FOOTPATH
- PROPOSED PUBLIC LIGHTING
- PROPOSED Ø300mm PERFORATED PIPE
- PROPOSED BOTTOMLESS MANHOLE
- PROPOSED ROAD GULLY

PROPOSED WORKS MAY REQUIRE LOCALISED ALTERATIONS AND TRIMMINGS TO ROADSIDE VEGETATION.

THE DETAILED DRAINAGE ARRANGEMENTS SHOULD ENSURE NO DIRECT DISCHARGE TO SURFACE WATER FROM WITHOUT APPROPRIATE ATTENUATION AND TREATMENT SUCH THAT THERE WILL BE NO SIGNIFICANT INCREASED POLLUTION OR RATE OF RUN OFF OF WATER TO SURFACE WATERCOURSE

PUBLIC LIGHTING: 8m TALL LAMP STANDARD WITH SHROUDED LIGHT FITTING TO ILLUMINATE FOOTPATH. FOR MORE DETAIL REFER TO LIGHTING SPECIALIST.

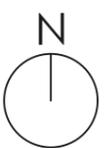

REV	DESCRIPTION	BY	DATE

Engineering Planning Design
 26 Blacklion Manor, Greystones, Co. Wicklow, A63 H024
 0867724313
 design@jjmartin.ie
 www.jjmartin.ie

CLIENT: WICKLOW COUNTY COUNCIL
 PROJECT: BRITIAS BAY FOOTPATH AND SAFE ROUTES TO SCHOOL PROJECT PHASE 1

DRAWING TITLE: PROPOSED ROAD LAYOUT 3/4

DRAWING No: **C3** REVISION: -

DRAWN BY: JM CHECKED BY: JM SCALE: 1:500 @ A3 DATE: 02/2026

PRELIMINARY DESIGN

C3



DO NOT SCALE OFF THIS DRAWING. ONLY STATED DIMENSIONS ARE TO BE USED.
 ALL DIMENSIONS TO BE VERIFIED ON SITE BY MAIN CONTRACTOR BEFORE THE COMMENCEMENT OF WORKS.
 REPORT ALL DISCREPANCIES TO ARCHITECT IMMEDIATELY.
 THIS DRAWING IS TO BE READ WITH ALL RELATED ARCHITECTS AND ENGINEERS DRAWINGS AND OTHER RELEVANT INFORMATION.
 TITLE COPYRIGHT AND RIGHT TO USE THIS DOCUMENT RESERVED BY J.J. Martin & Associates Ltd.
 CONSTRUCTION SHOULD ONLY PROCEED FROM DRAWINGS ISSUED UNDER WORKING DRAWINGS (FOR CONSTRUCTION) STATUS, UNLESS PRIOR WRITTEN CONSENT IS GIVEN.
 SHOULD ANY SITE PERSONNEL, OR THOSE EMPLOYED TO CARRY OUT WORKS ON THEIR BEHALF, CHOOSE ALTERNATIVE MATERIALS OR COMPONENTS TO THOSE SPECIFIED BY J.J. Martin & Associates Ltd., WITHOUT REFERENCE AND AGREEMENT WITH J.J. Martin & Associates Ltd., THEN THEY DO SO ENTIRELY AT THEIR OWN RISK.

-  EXISTING TARMAC SURFACE
-  EXISTING GRAVEL SURFACE
-  EXISTING CONCRETE FOOTPATH
-  PROPOSED 1.8m WIDE TARMACK FOOTPATH
-  PROPOSED PUBLIC LIGHTING
-  PROPOSED Ø300mm PERFORATED PIPE
-  PROPOSED BOTTOMLESS MANHOLE
-  PROPOSED ROAD GULLY

PROPOSED WORKS MAY REQUIRE LOCALISED ALTERATIONS AND TRIMMINGS TO ROADSIDE VEGETATION.

THE DETAILED DRAINAGE ARRANGEMENTS SHOULD ENSURE NO DIRECT DISCHARGE TO SURFACE WATER FROM WITHOUT APPROPRIATE ATTENUATION AND TREATMENT SUCH THAT THERE WILL BE NO SIGNIFICANT INCREASED POLLUTION OR RATE OF RUN OFF OF WATER TO SURFACE WATERCOURSE

PUBLIC LIGHTING: 8m TALL LAMP STANDARD WITH SHROUDED LIGHT FITTING TO ILLUMINATE FOOTPATH. FOR MORE DETAIL REFER TO LIGHTING SPECIALIST.

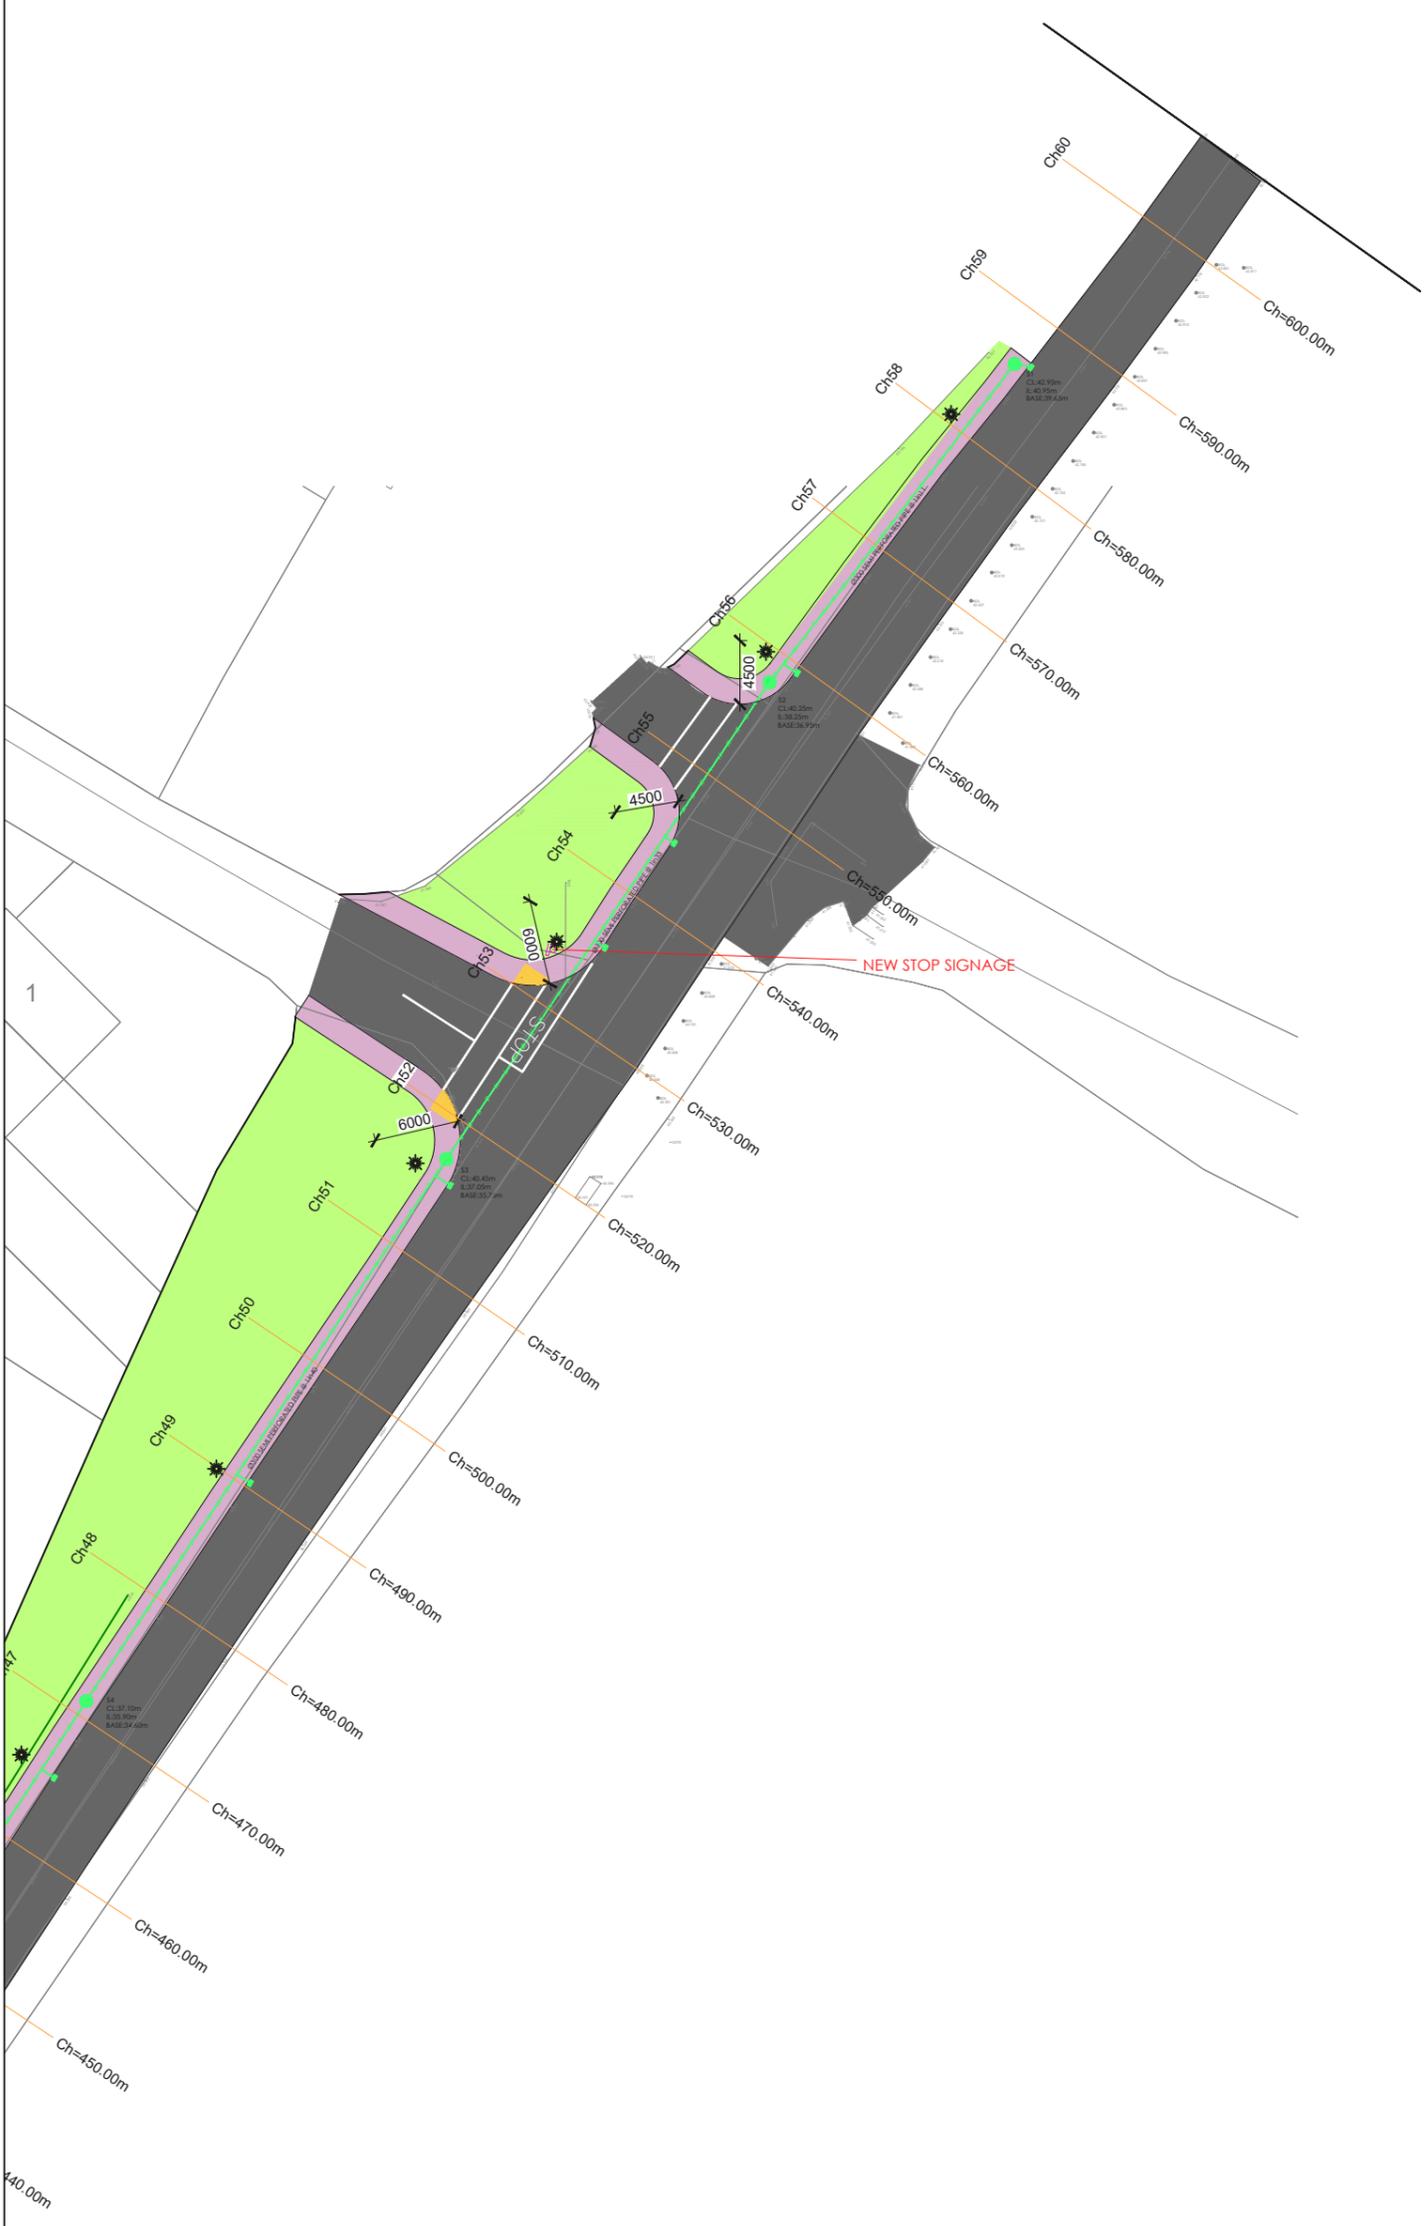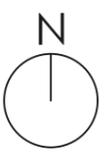

REV	DESCRIPTION	BY	DATE



Engineering Planning Design
 26 Blacklion Manor, Greystones, Co. Wicklow, A63 H024
 0867724313
 design@jjmartin.ie
 www.jjmartin.ie

CLIENT: WICKLOW COUNTY COUNCIL
 PROJECT: BRITIAS BAY FOOTPATH AND SAFE ROUTES TO SCHOOL PROJECT PHASE 1

DRAWING TITLE: PROPOSED ROAD LAYOUT 4/4

DRAWING No: C4		REVISION: -	
DRAWN BY: JM	CHECKED BY: JM	SCALE: 1:500 @ A3	DATE: 02/2026

PRELIMINARY DESIGN

C4

SPEED LIMIT SIGN AS PER
 DRAWING
 SHTA-5020_ZZ-23_123V
 X_11-DR-CR-6402