




- NOTES:
- DO NOT SCALE OFF DRAWING
 - DRAWING TO BE READ IN CONJUNCTION WITH ALL OTHER DRAWINGS
 - DRAWING IS FOR INFORMATION PURPOSES ONLY, NOT FOR CONSTRUCTION

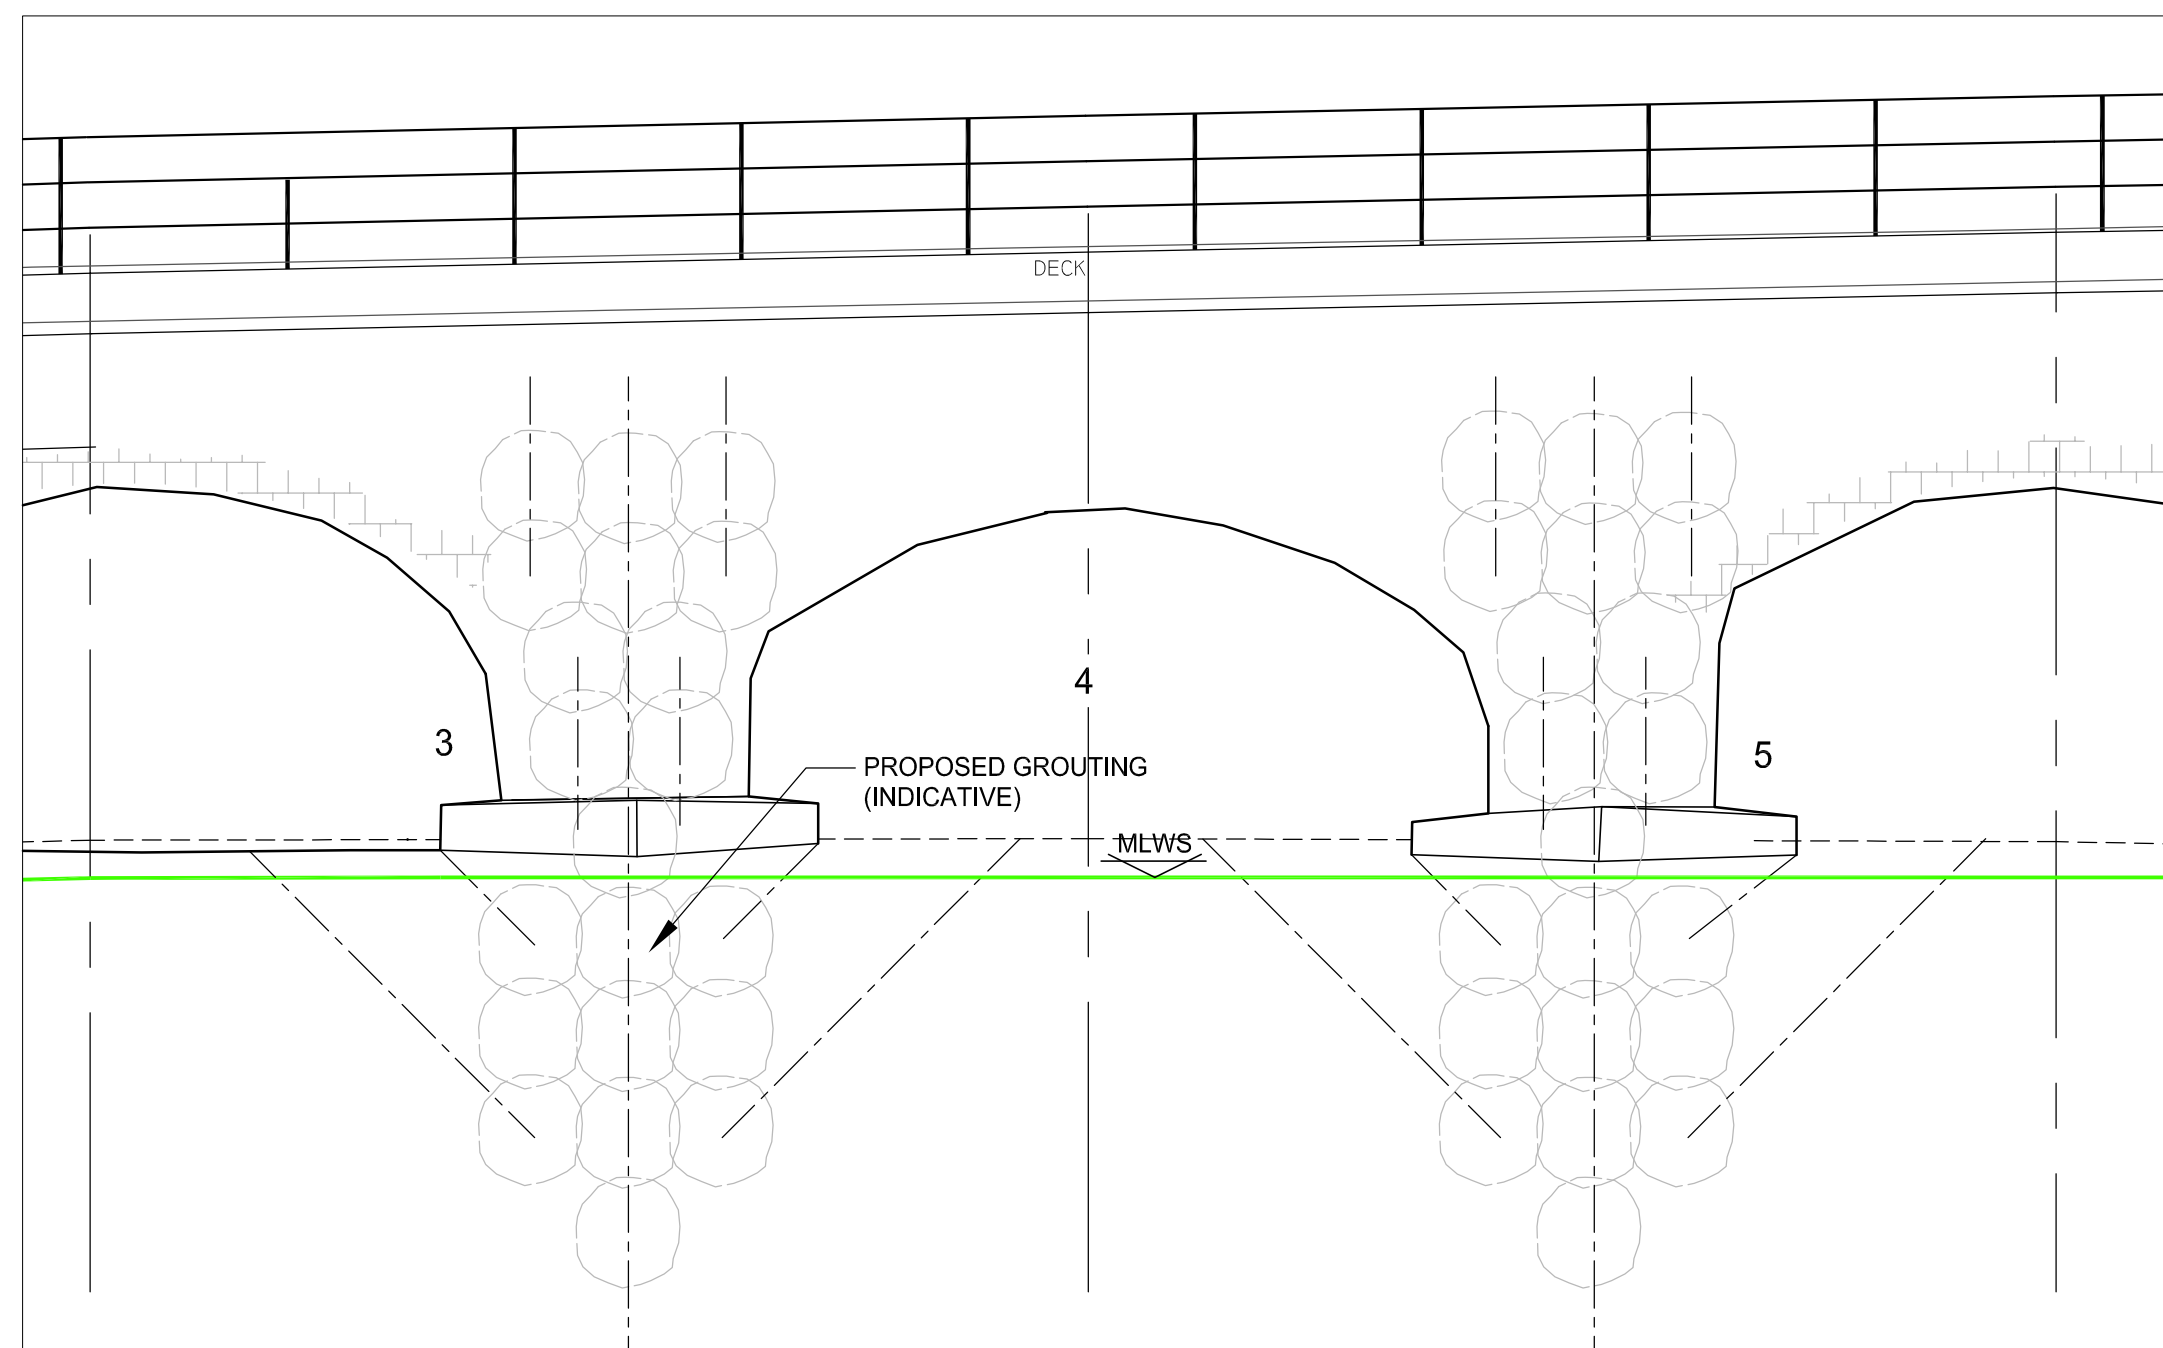

DOWNSTREAM ELEVATION SCALE 1/50

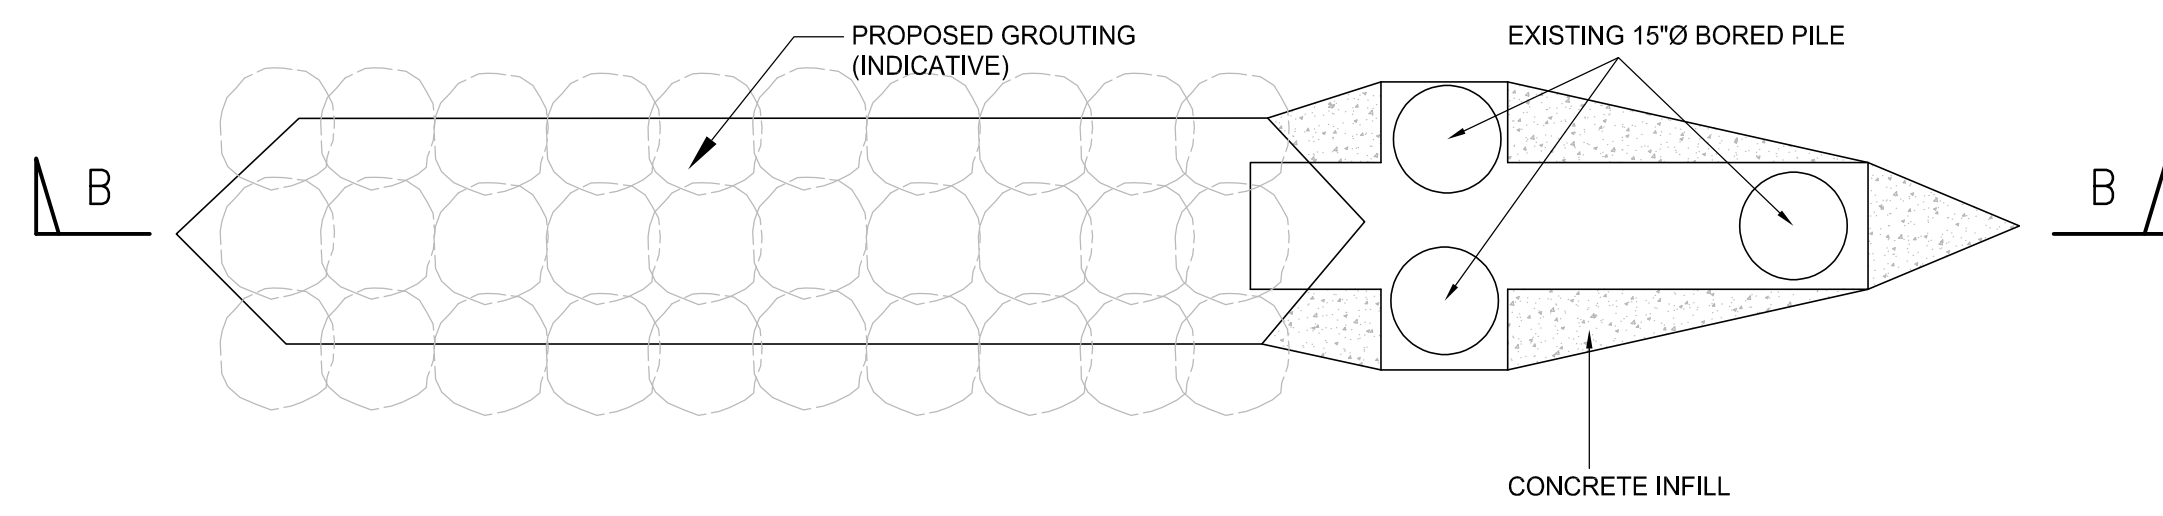

SECTIONAL PLAN A-A SCALE 1/50

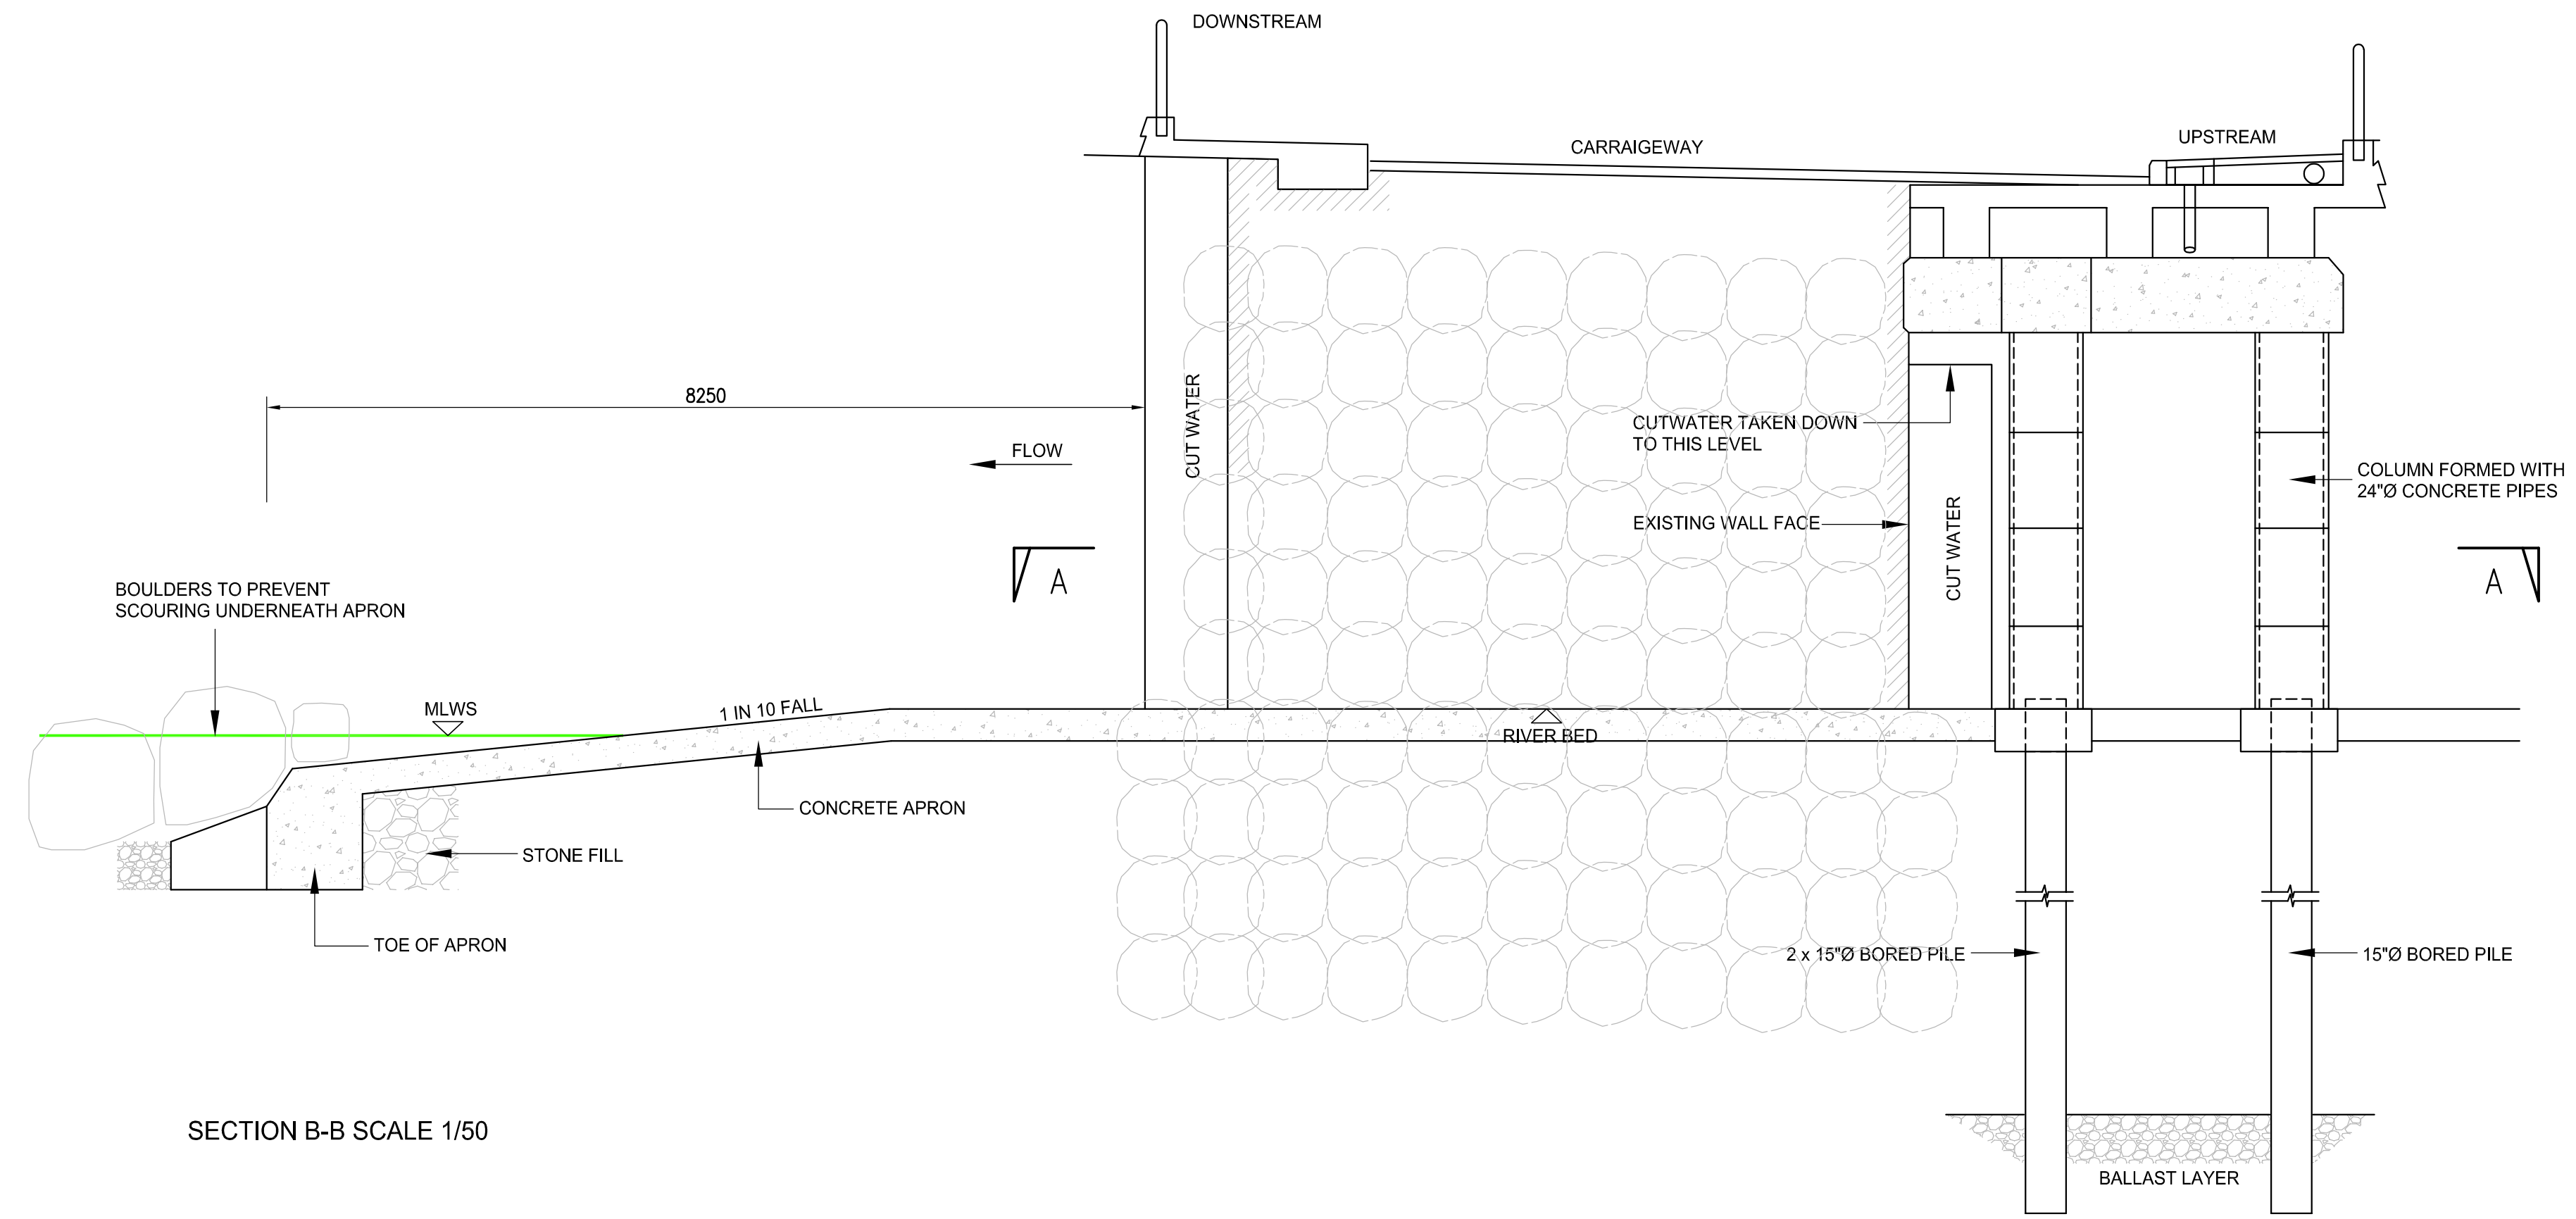

SECTION B-B SCALE 1/50

| Rev | Date | Description | By | Chk | App |
|-----|----------|--------------------|----|-----|-----|
| PO | 11.03.21 | ISSUE FOR PLANNING | LT | KBS | KT |
| A1 | 06.06.18 | ISSUE FOR APPROVAL | NM | KT | KT |

BYRNE LOOBY

2100 Cork Airport Business Park, Kinsale Road, Cork
 tel: +353 (0) 21 2407985
 email: cork@ByrneLooby.com www.ByrneLooby.com

BAHRAIN • IRELAND • QATAR • SAUDI ARABIA • UAE • UK
 CIVIL STRUCTURAL WATER & GEOTECHNICAL SPECIALISTS

CLIENT
 WICKLOW COUNTY COUNCIL

PROJECT
 ARKLOW FLOOD RELIEF SCHEME

DRAWING TITLE
 ARKLOW BRIDGE
 GROUTING WORKS

STATUS
 FOR PLANNING

| | | | | |
|---------------------------|------------------|------------|---------|---------|
| Date: 31.05.18 | Scale: AS SHOWN | Drawn: NM | Chk: KT | App: KT |
| Project No: PH00886/01 | Dwg. No: 1006 | Rev: PO | | |