



**PROJECT**  
 BLESSINGTON  
 eGREENWAY

**CLIENT**



**CONSULTANT**  
 AECOM  
 DOUGLAS BUSINESS CENTRE  
 CARRIGLINE ROAD  
 DOUGLAS  
 CORK  
 Tel: +353 (0)21 436 5006  
 www.aecom.com

**NOTES**

- THIS DRAWING IS TO BE READ IN CONJUNCTION WITH ALL OTHER RELEVANT PLANNING DRAWINGS AND DOCUMENTS.

**KEY:**

- PROPOSED GREENWAY
- PROPOSED GRASS VERGE
- BLESSINGTON LAKE
- WATER CROSSING STRUCTURE
- PROPOSED RETAINING STRUCTURE

**ISSUE/REVISION**

I/R	DATE	DESCRIPTION
0	OCT 2021	ISSUED FOR PLANNING

**PROJECT NUMBER**

60617025


**SHEET TITLE**

PRELIMINARY DESIGN  
 BLESSINGTON  
 SHEET 11 OF 11

**SHEET NUMBER**

60617025\_SHT\_DD\_BLGWY\_141.11

This drawing has been prepared for the use of AECOM's client. It may not be used, modified, reproduced or relied upon by third parties, except as required by law. AECOM accepts no responsibility, and denies any liability, whatsoever, to any party that uses or relies on this drawing without AECOM's express written consent. Do not scale this document. All measurements must be obtained from the stated dimensions.

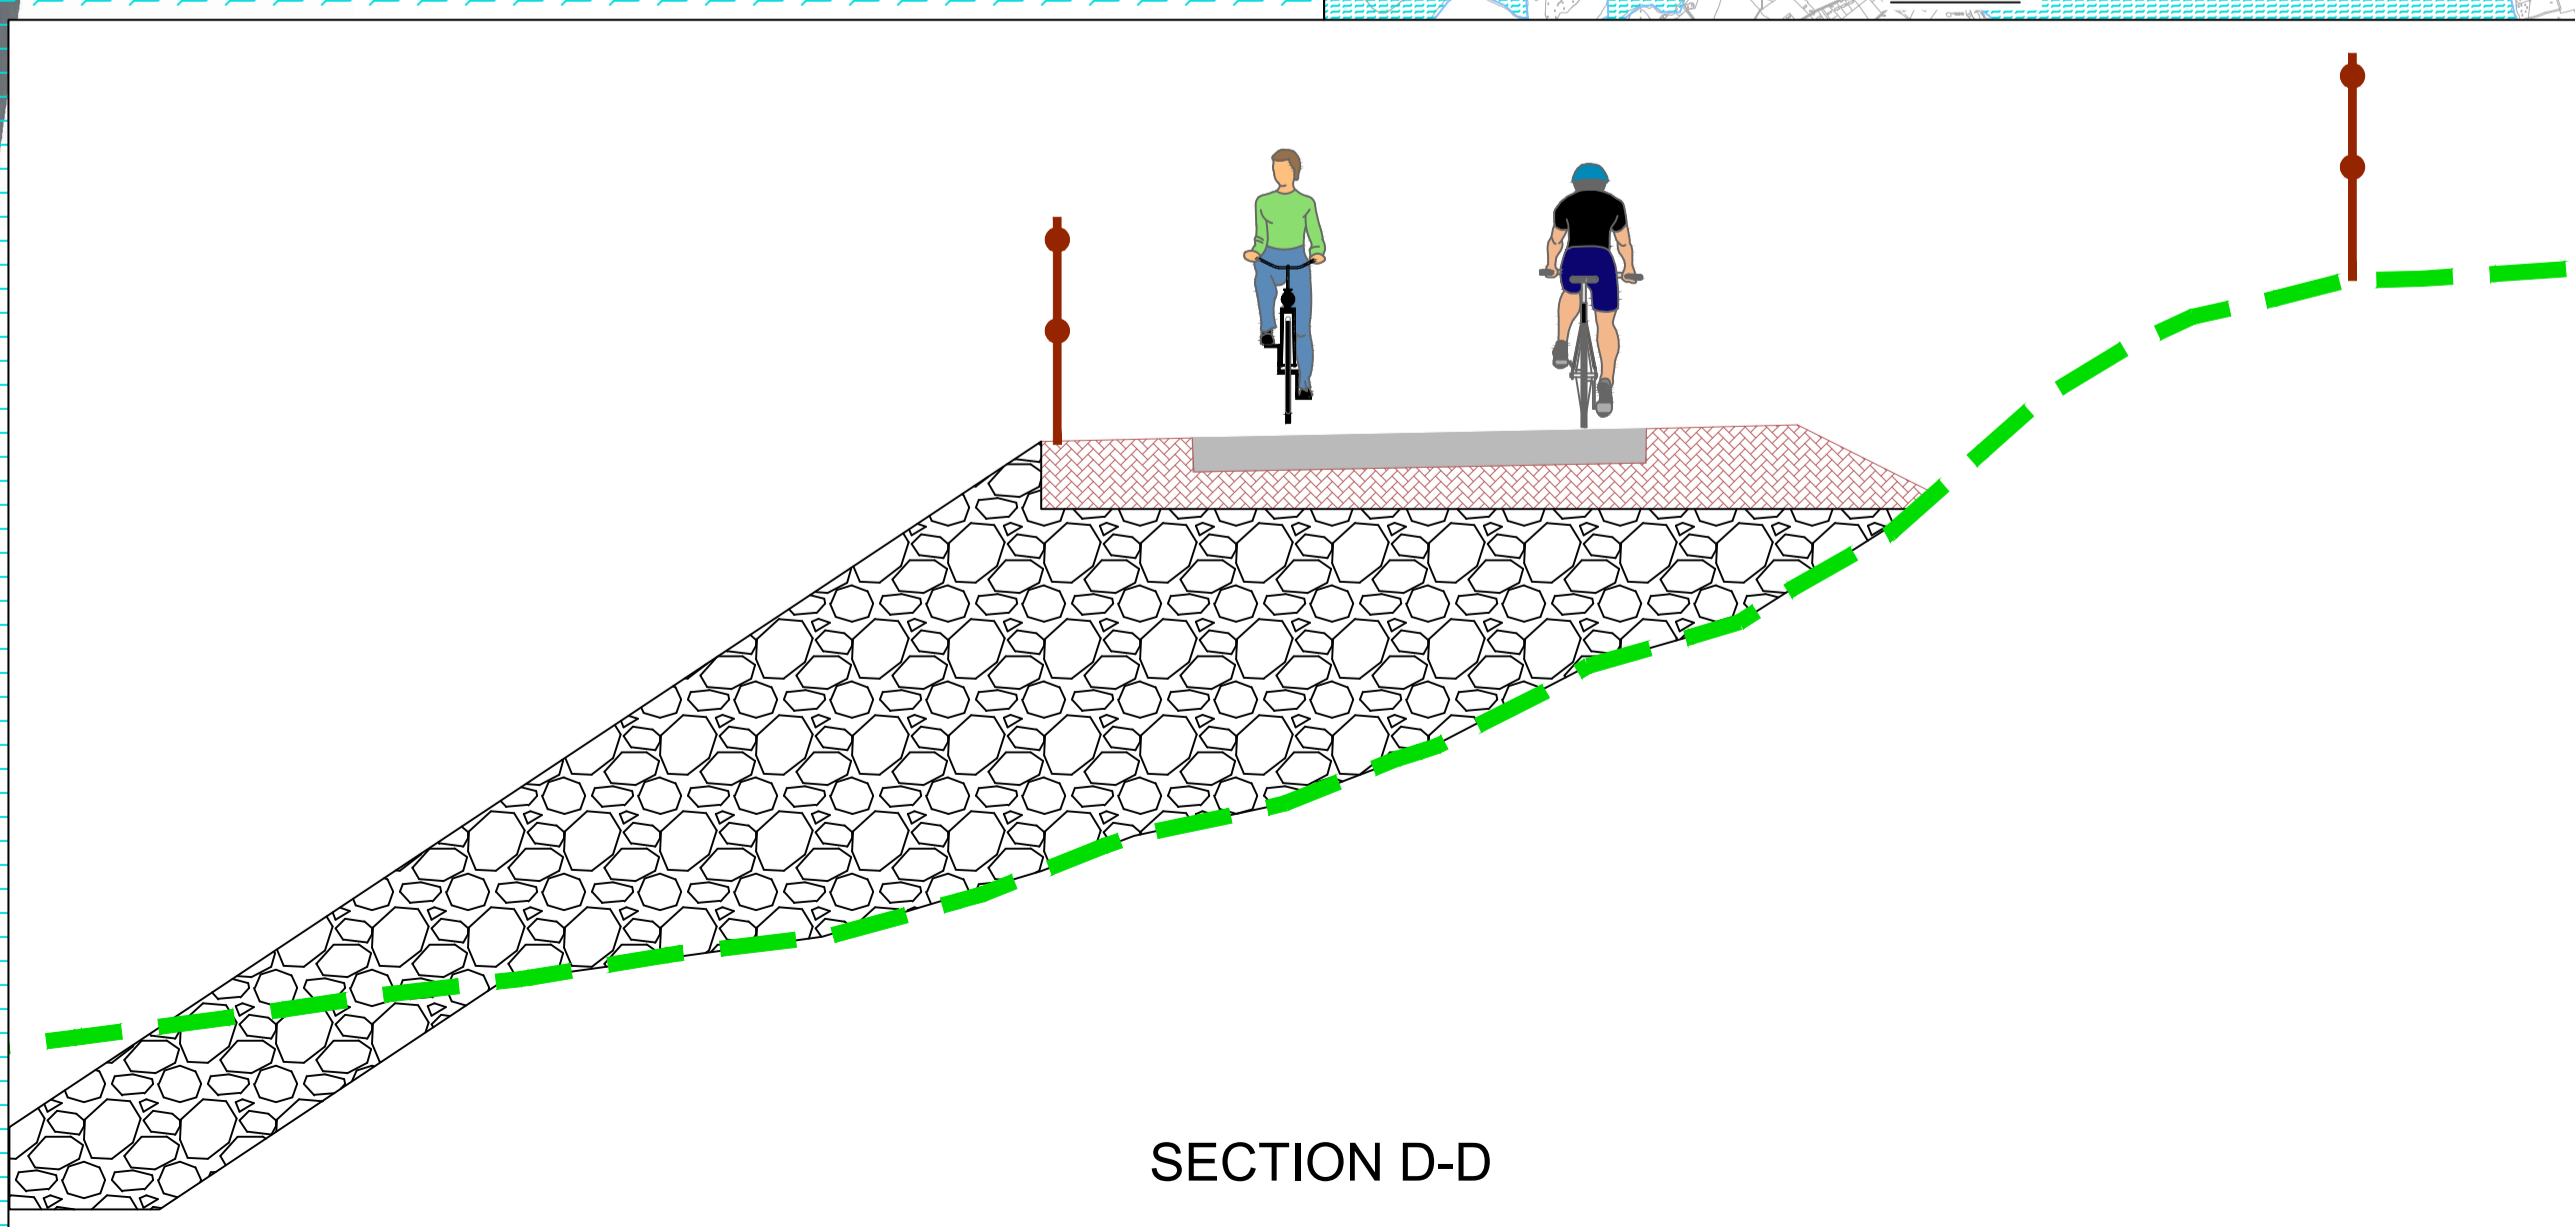

0 10 20 40 60 80 100m  
 SCALE 1:1000 @ A1; 1:2000 @ A3