


727846.690mE 701421.603mN

728136.531mE 701421.603mN

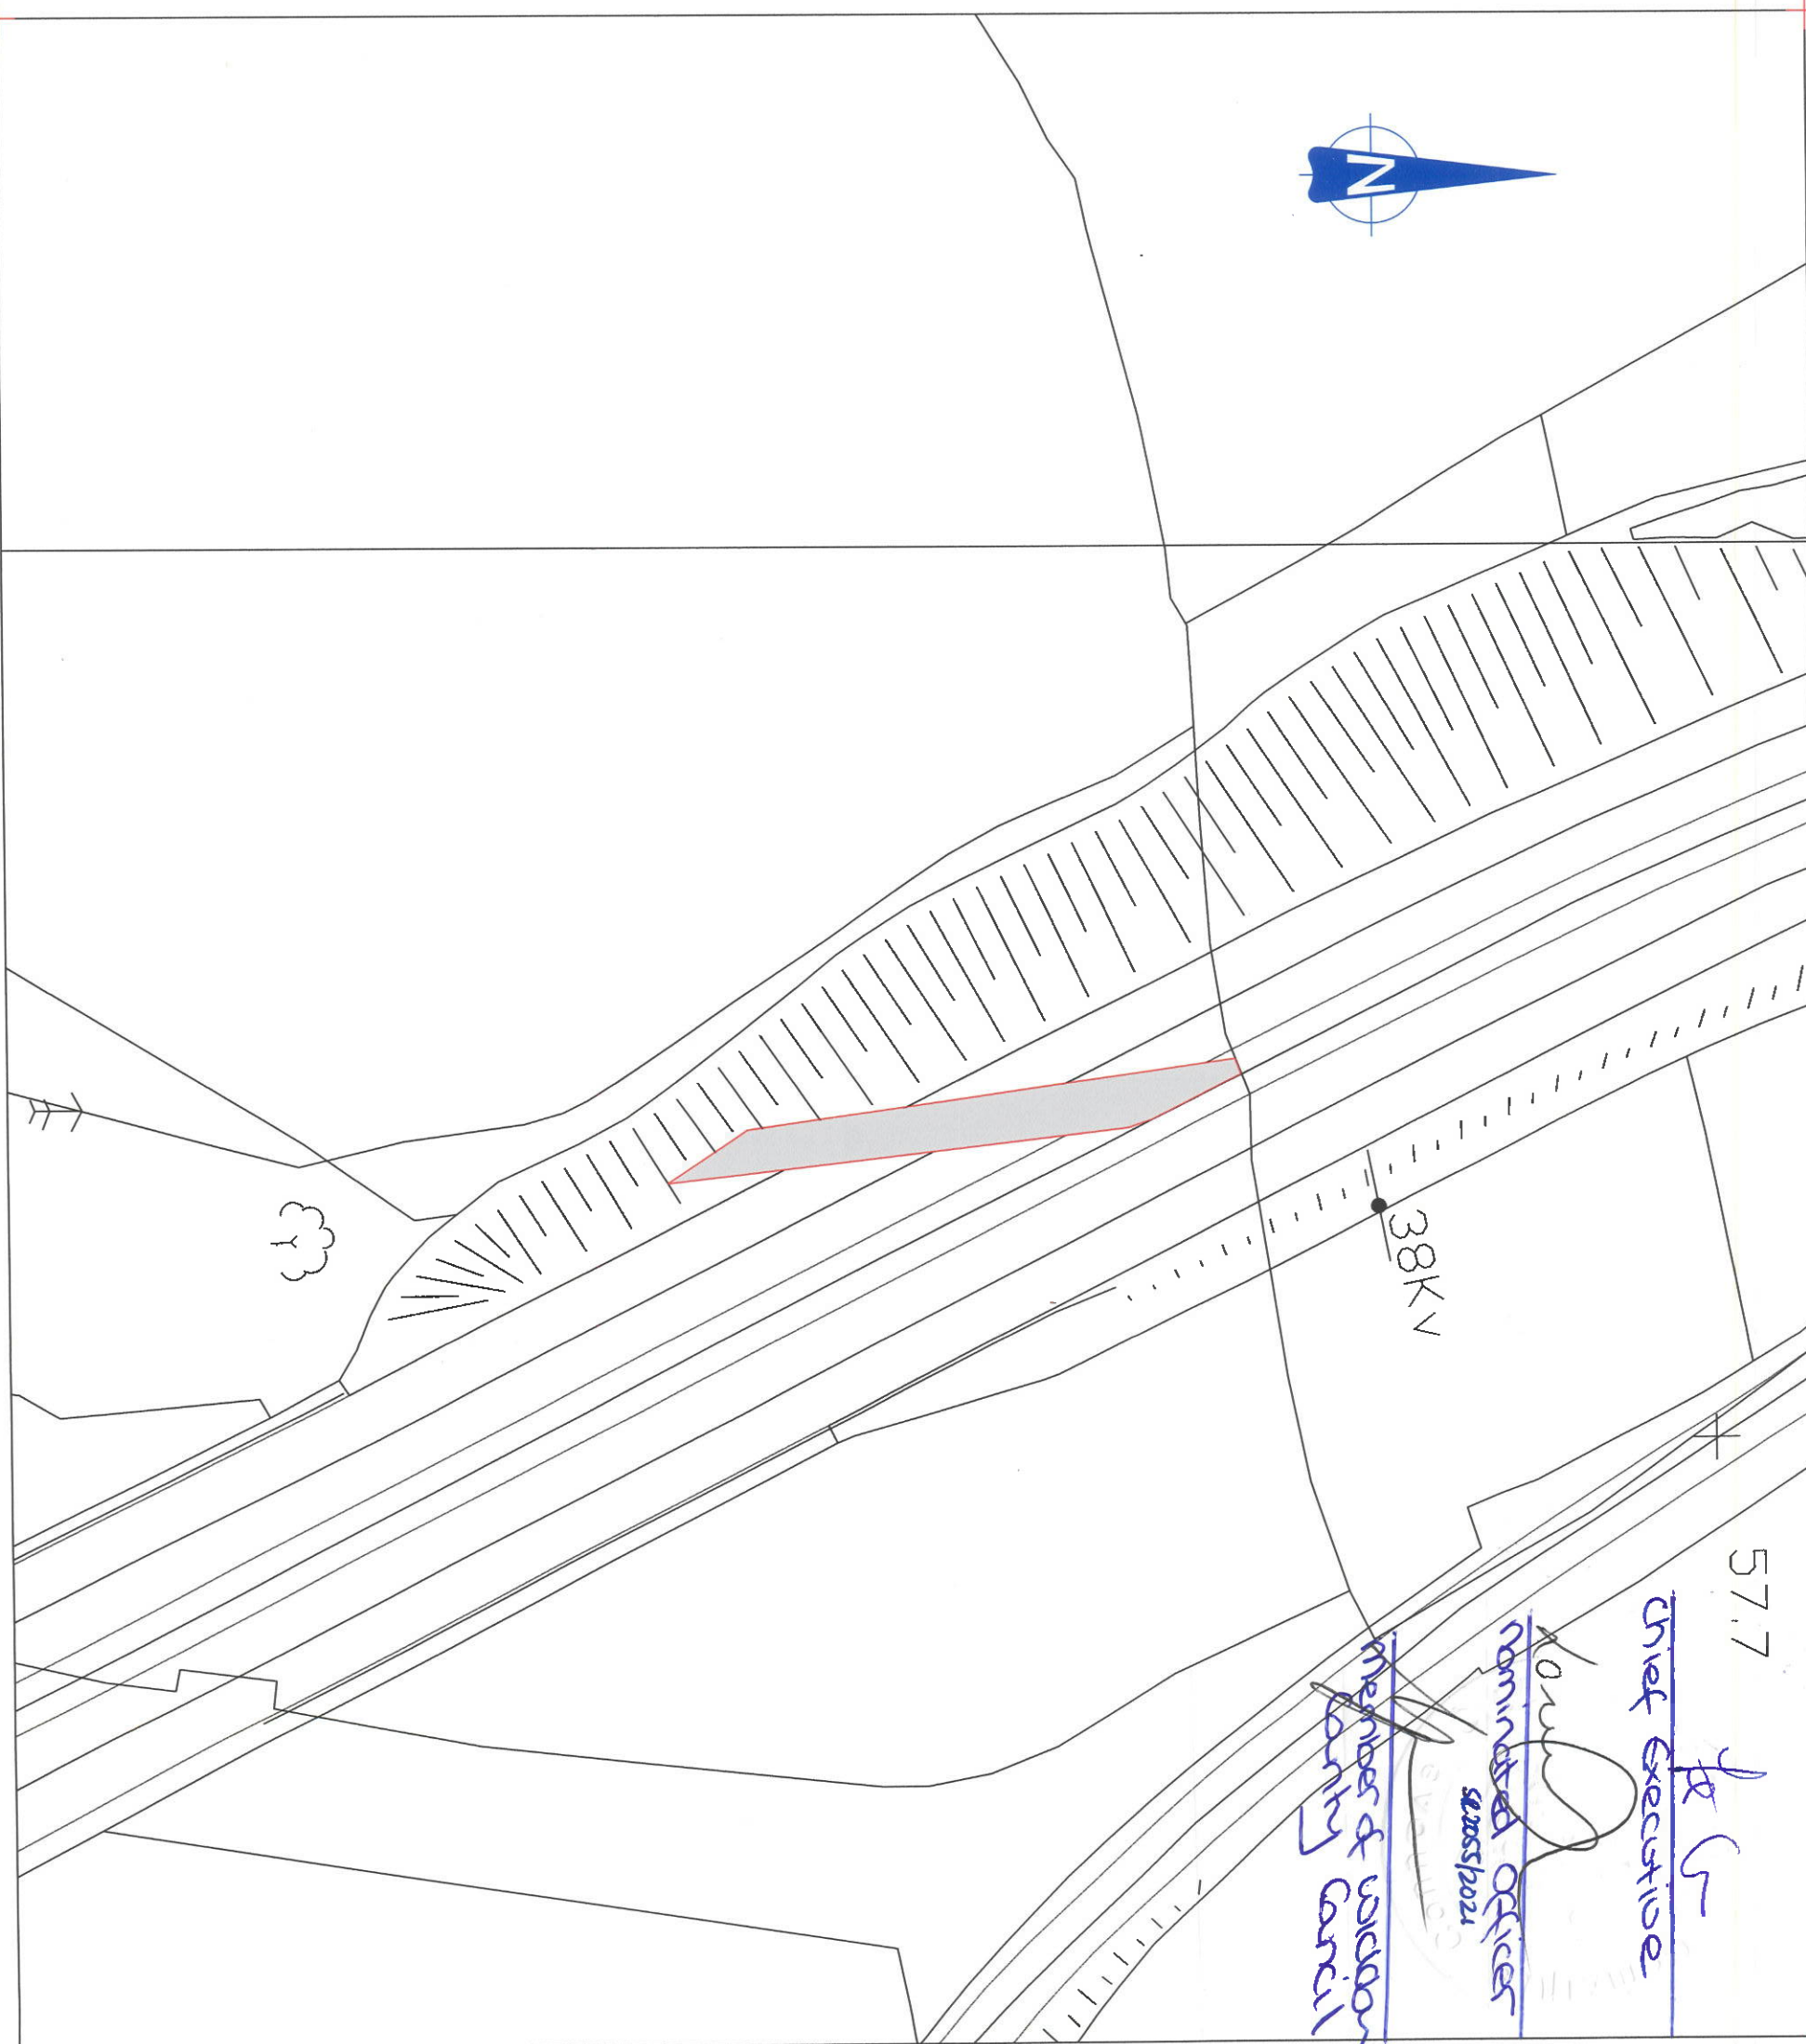

57.7

Chief Executive

Committee Offices
2021/02/21

Members of Wicklow County Council

Licence No.

2021/35/CCMA/WicklowCountyCouncil

PRAI Reference

S2021LR003214C

Vesting Map


Map showing Vesting Area
to be granted to : Wicklow County Council

Land referred to is contained in Plot's 54a & 54b
(WCC CPO Order No.2 1999)
located in Cullenmore Td

Vesting Area outlined by Red Line and Shaded
Grey
Area of land to be Vested 0.0499Ha (0.123 acre)

This map is computer
generated from O.S. digital files
plotted in accordance with
with Land Registry Regulations.
L.R. Map 1,2,2a,&3 Appendix B3
Wicklow O.S. Plans:3906-A 3905-B

NO	INLS	DATE	DESCRIPTION

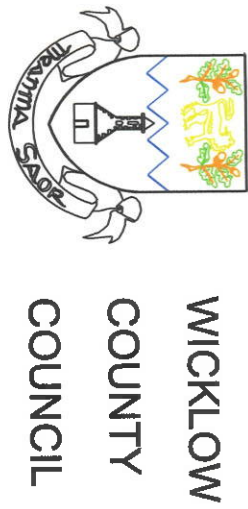

JOB :
N11 NEWTOWN TO BALLYNABARNY
ROAD IMPROVEMENT SCHEME

TITLE :
LAND VESTING MAP PLOT'S 54a & 54b


SCALE:	Drawn	Checked
HORIZ = 1:1000		
VERT =	Date:	Feb. 2021

DRAWING NO:
N11/NBRIS/LVM Plot54a &54b

727846.690mE 701164.603mN

727964.772mE 701008.442mN

728254.613mE 701008.442mN

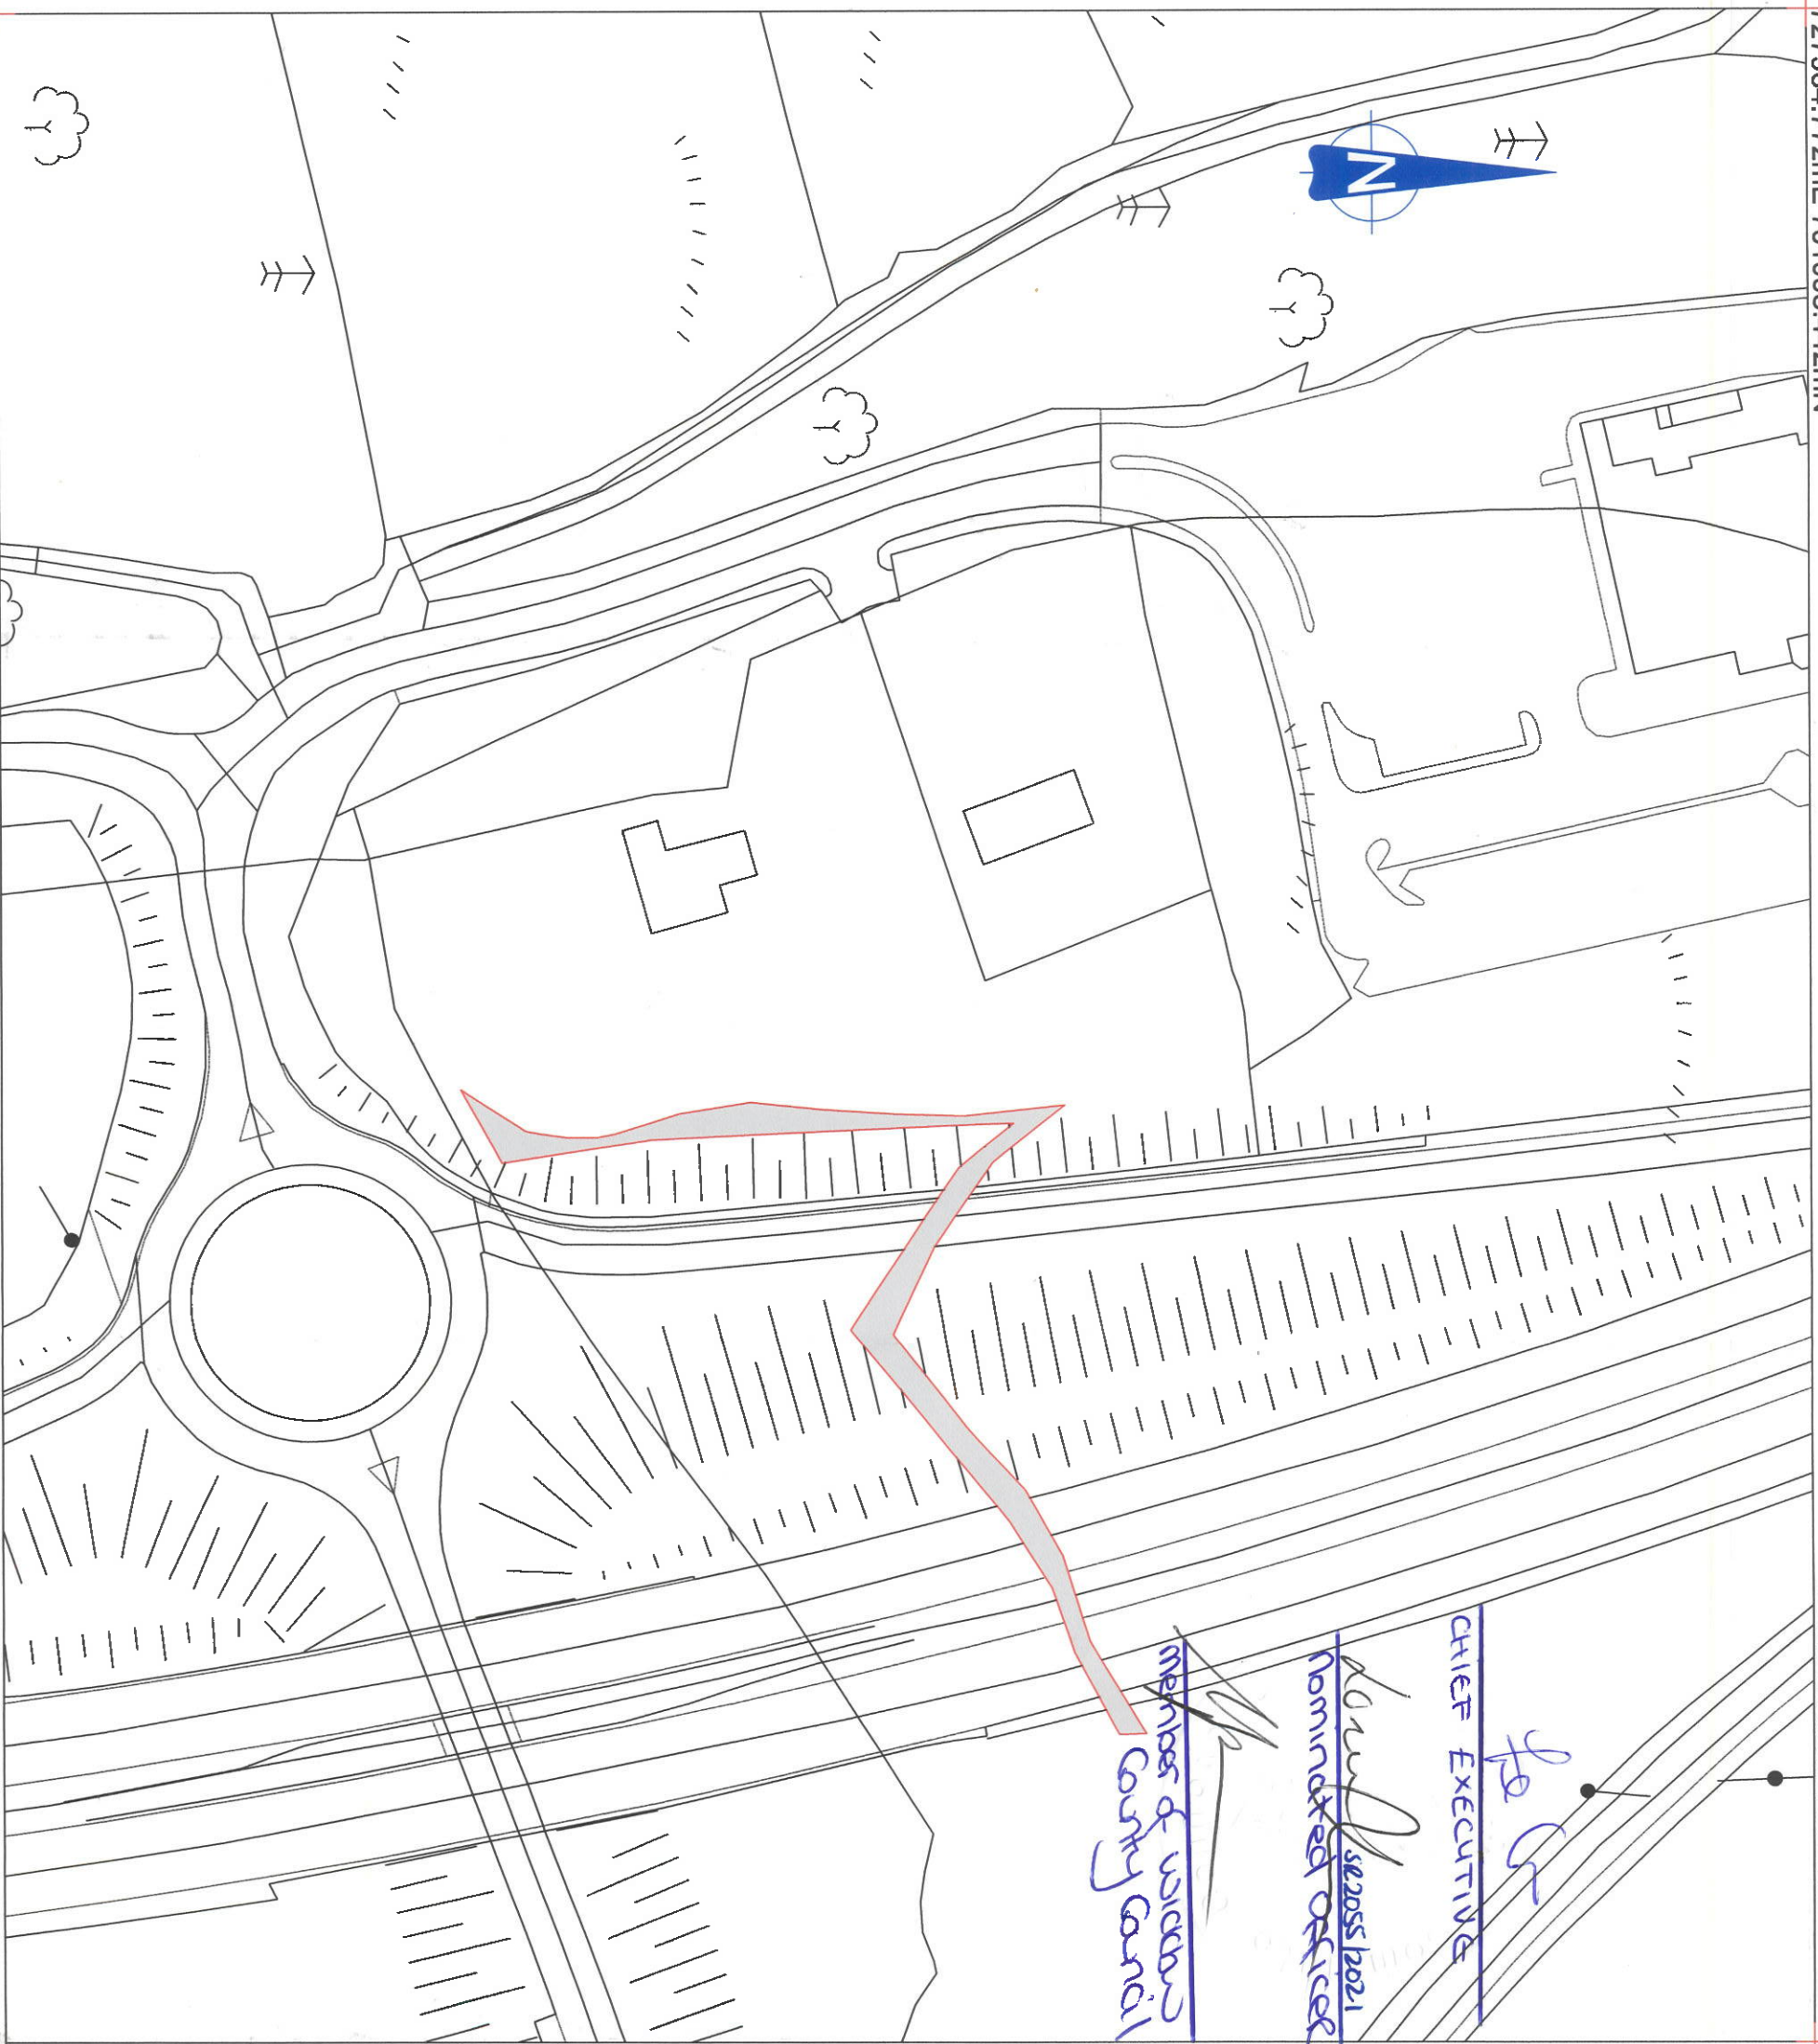

for
CHIEF EXECUTIVE
2020/2021
Nominated Officer


for
Members of Wicklow County Council

Licence No.
2021/35/CCMA/WicklowCounty/Council
PRAI Reference
S2021LR002767H

Vesting Map
Map showing Vesting Area
to be granted to : Wicklow County Council
Land referred to is contained in Plot51B
(WCC CPO Order No.2 1999)
located in Kilmartin Td
Vesting Area outlined by Red Line and Shaded
Grey
Area of land to be Vested 0.0633Ha (0.156 acre)

This map is computer
generated from O.S. digital files
plotted in accordance with
with Land Registry Regulations.
L.R. Map 1,2,2a,&3 Appendix B3
Wicklow O.S. Plans:3906-A

NO	INLS	DATE	DESCRIPTION



**WICKLOW
COUNTY
COUNCIL**

JOB :
N11 NEWTOWN TO BALLYNABARNY
ROAD IMPROVEMENT SCHEME


TITLE :
LAND VESTING MAP PLOT 51B

SCALE: HORIZ = 1:1000 VERT =	Drawn	Checked
	Date: Feb. 2021	

DRAWING NO:
N11/NBRIS/LVM Plot51B

727950.762mE 701192.891mN

728240.603mE 701192.891mN

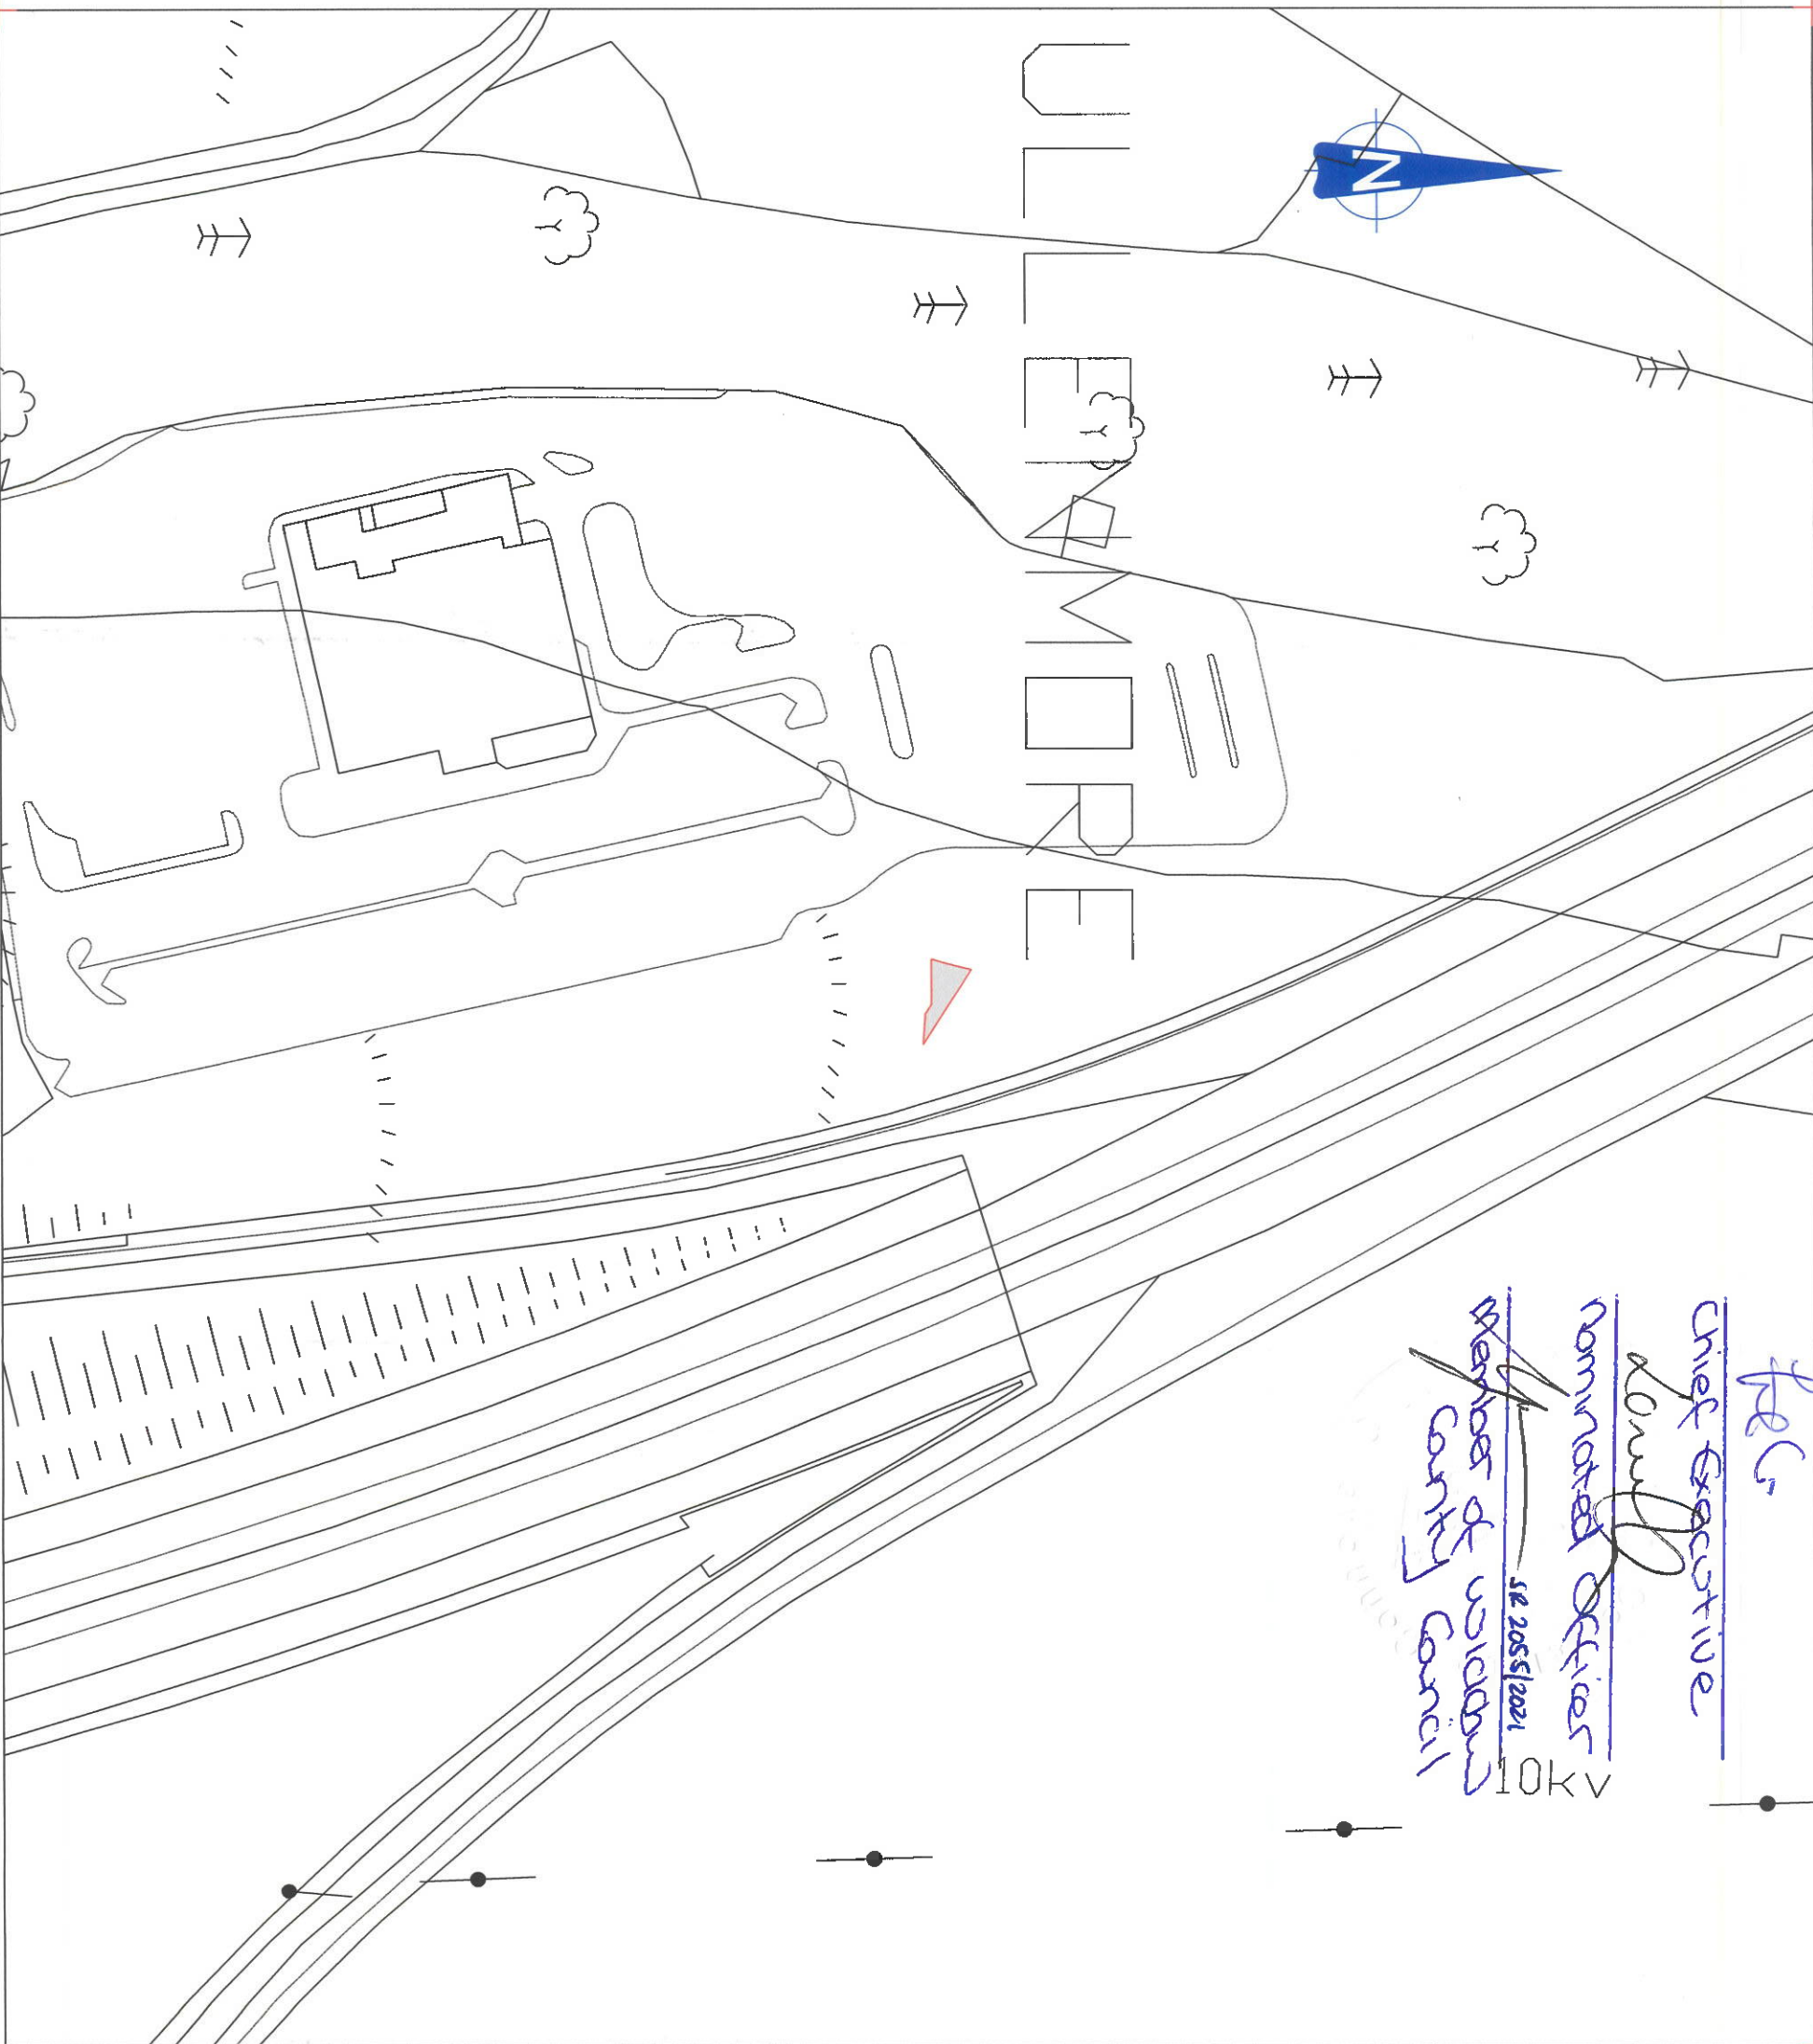

for
Chief Executive
Nominated Officers
Members of Wicklow County Council
16.05.2021

Licence No.
2021/35/CCMA/WicklowCountyCouncil

PRAI Reference
S2021LR003215D

Vesting Map
Map showing Vesting Area
to be granted to : Wicklow County Council


Land referred to contained in Plot51c
(WCC CPO Order No.2 1999)
located in Kilmartin Td

Vesting Area outlined by Red Line and Shaded Grey
Area of land to be Vested 0.0033Ha (0.0082 acre)

This map is computer
generated from O.S. digital files
plotted in accordance with
with Land Registry Regulations.
L.R. Map 1,2,2a,&3 Appendix B3

Wicklow O.S. Plans:3906-A

NO	INLS	DATE	DESCRIPTION

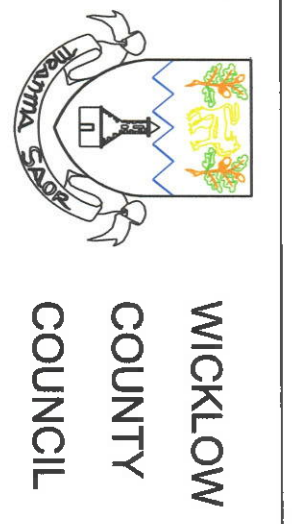

JOB :
N11 NEWTOWN TO BALLYNABARNY
ROAD IMPROVEMENT SCHEME


TITLE :
LAND VESTING MAP PLOT 51c

SCALE:	Drawn	Checked
HORIZ = 1:1000		
VERT =	Date:	Feb. 2021


DRAWING NO:
N11/NBRIS/LVM Plot51c

727950.762mE 701192.891mN

728240.603mE 701192.891mN

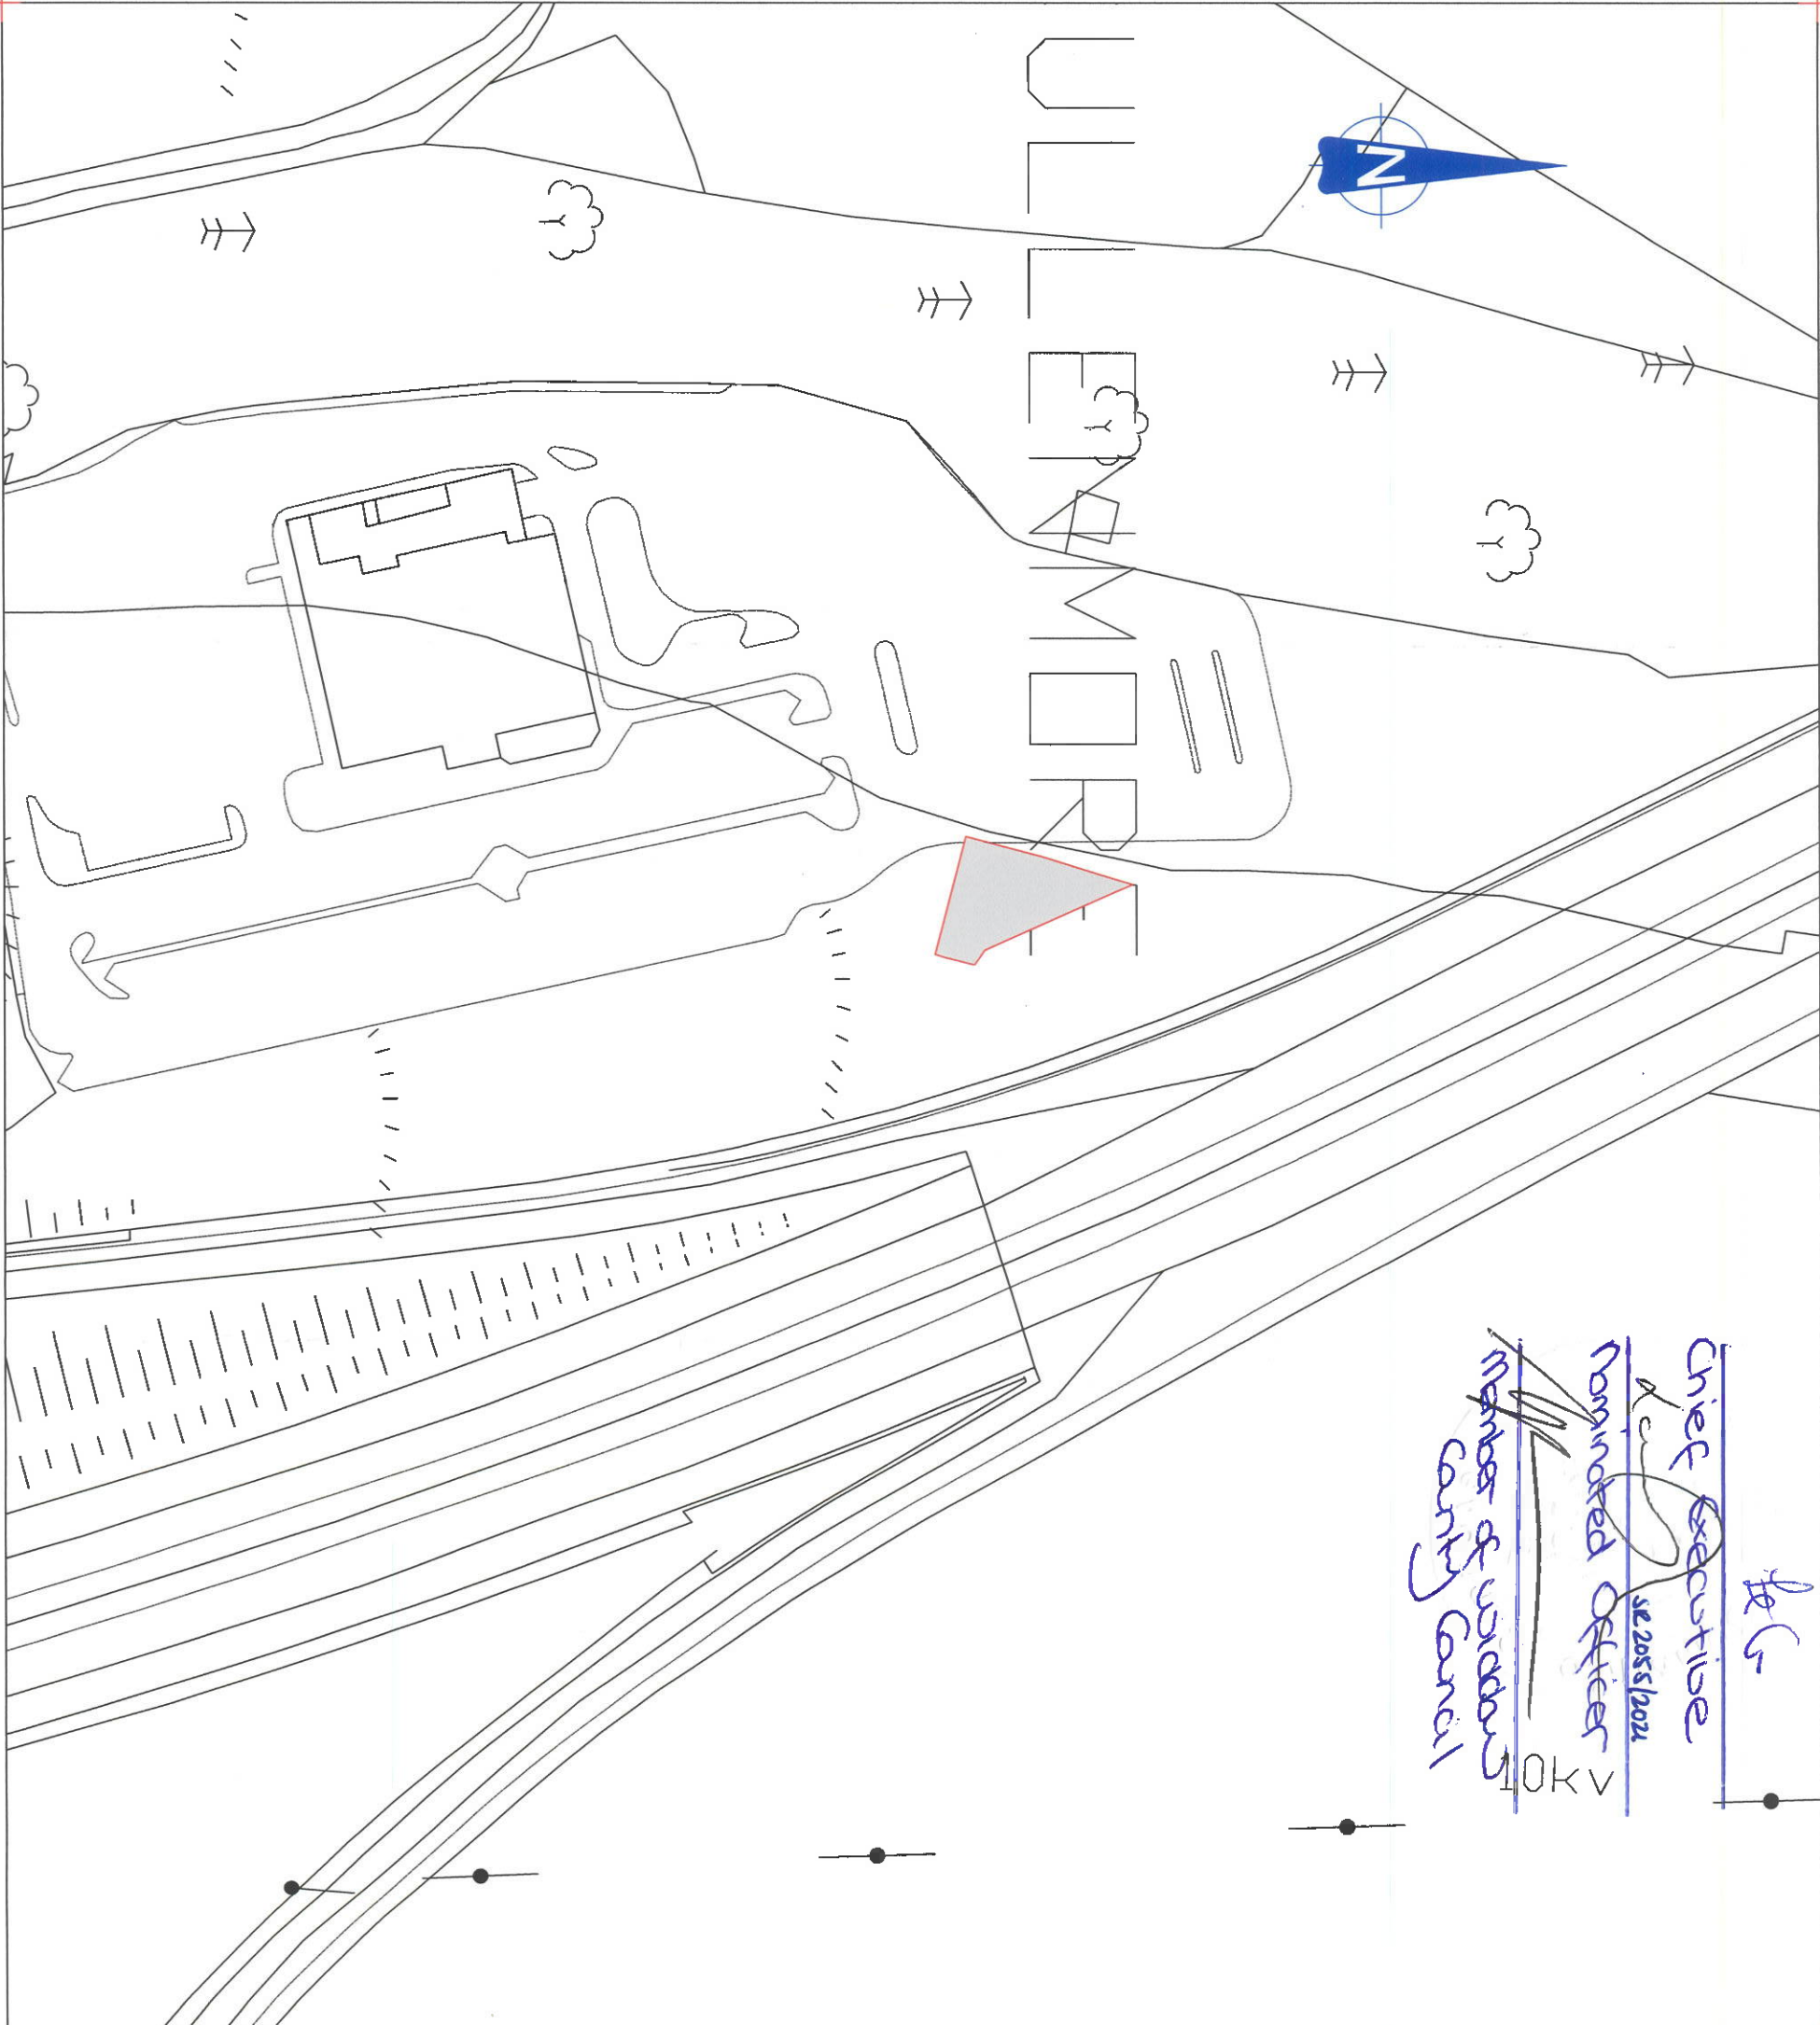

Handwritten signatures and dates:
Chief Executive *16/5*
Nominated Officer *16/5*
Member of Wicklow County Council *16/5*

Licence No. 2021/35/CCMA/WicklowCountyCouncil										
PRAI Reference S2021LR003219J										
Vesting Map Map showing Vesting Area to be granted to : Wicklow County Council										
Land referred to contained in Plot51d (WCC CPO Order No.2 1999) located in Cullenmore Td										
Vesting Area outlined by Red Line and Shaded Grey Area of land to be Vested 0.0250Ha (0.0617 acre)										
This map is computer generated from O.S. digital files plotted in accordance with Land Registry Regulations. L.R. Map 1,2,2a,&3 Appendix B3										
Wicklow O.S. Plans:3906-A										
NO	INLS DATE DESCRIPTION									
<table><tr><td>SCALE:</td><td>Drawn</td><td>Checked</td></tr><tr><td>HORIZ = 1:1000</td><td>Date:</td><td>Feb. 2021</td></tr><tr><td>VERT =</td><td colspan="2"></td></tr></table>		SCALE:	Drawn	Checked	HORIZ = 1:1000	Date:	Feb. 2021	VERT =		
SCALE:	Drawn	Checked								
HORIZ = 1:1000	Date:	Feb. 2021								
VERT =										
DRAWING NO: N11/NBRIS/LVM Plot 51d										
TITLE : LAND VESTING MAP PLOT 51d										
JOB : N11 NEWTOWN TO BALLYNABARNY ROAD IMPROVEMENT SCHEME										
 WICKLOW COUNTY COUNCIL										