



G-G ELEVATIONS- PART 1

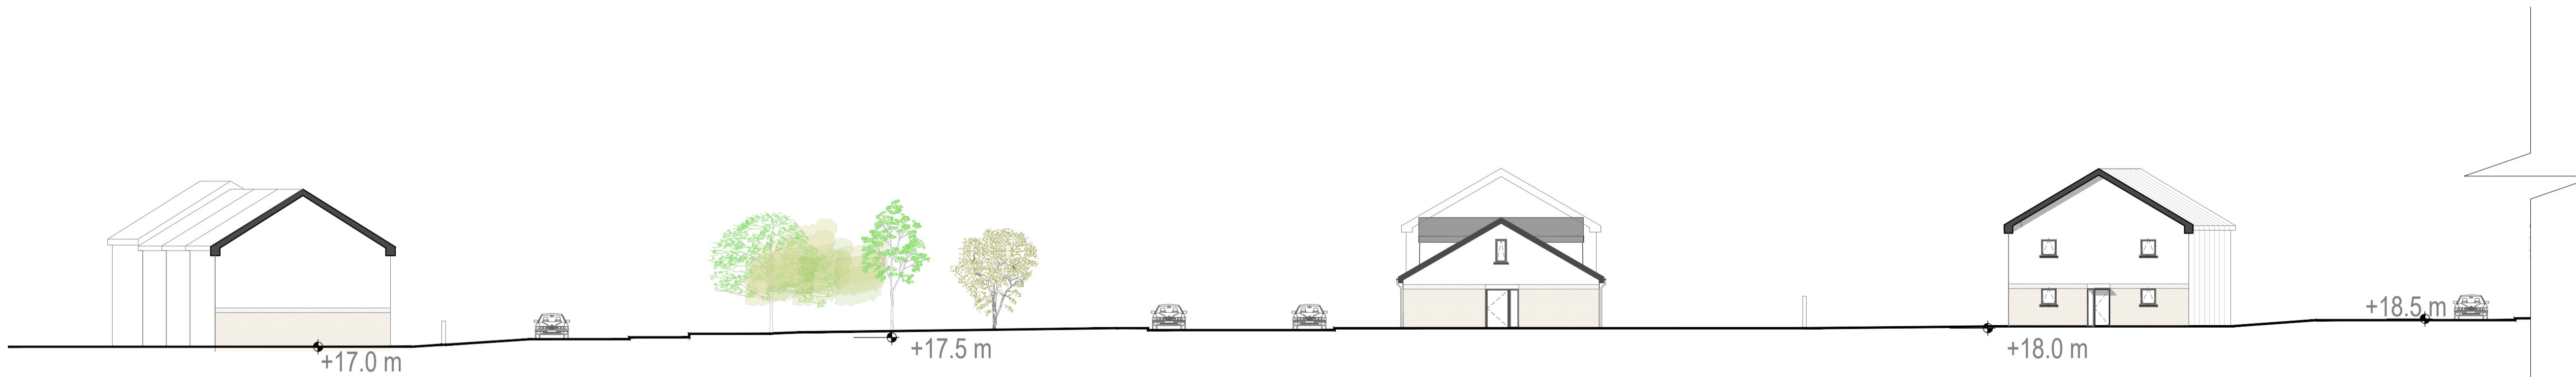


G-G ELEVATIONS- PART 2



C-C ELEVATIONS - PART 1

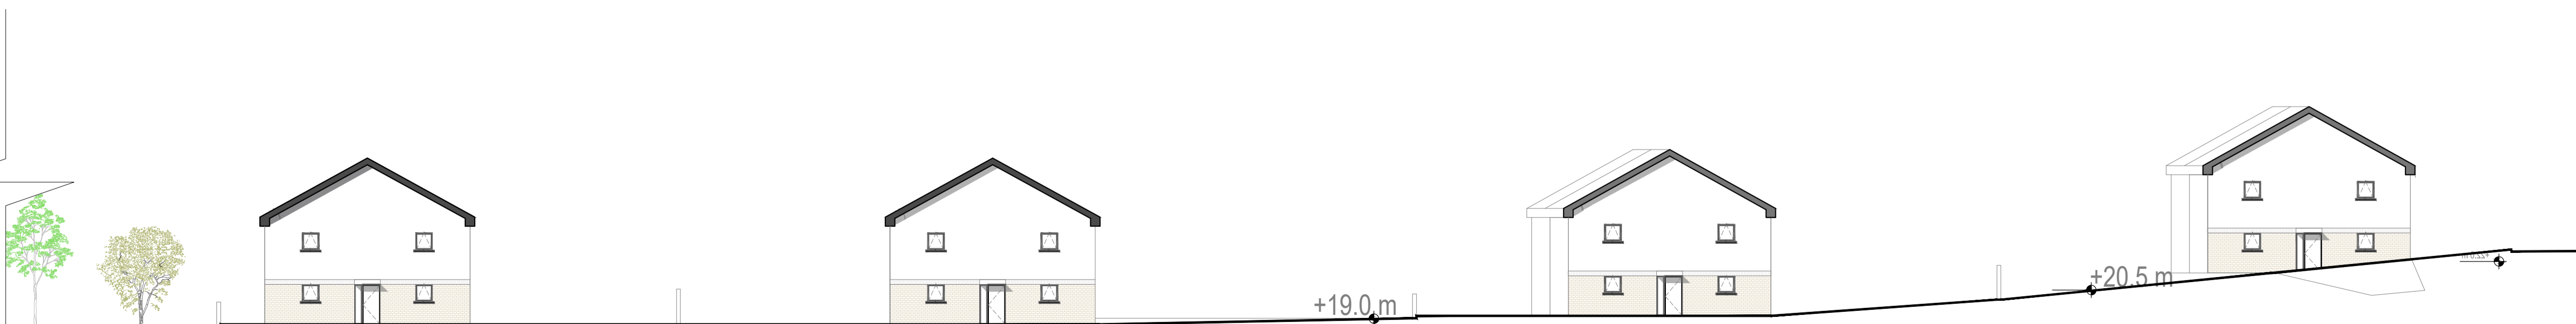

C-C ELEVATIONS PART 2

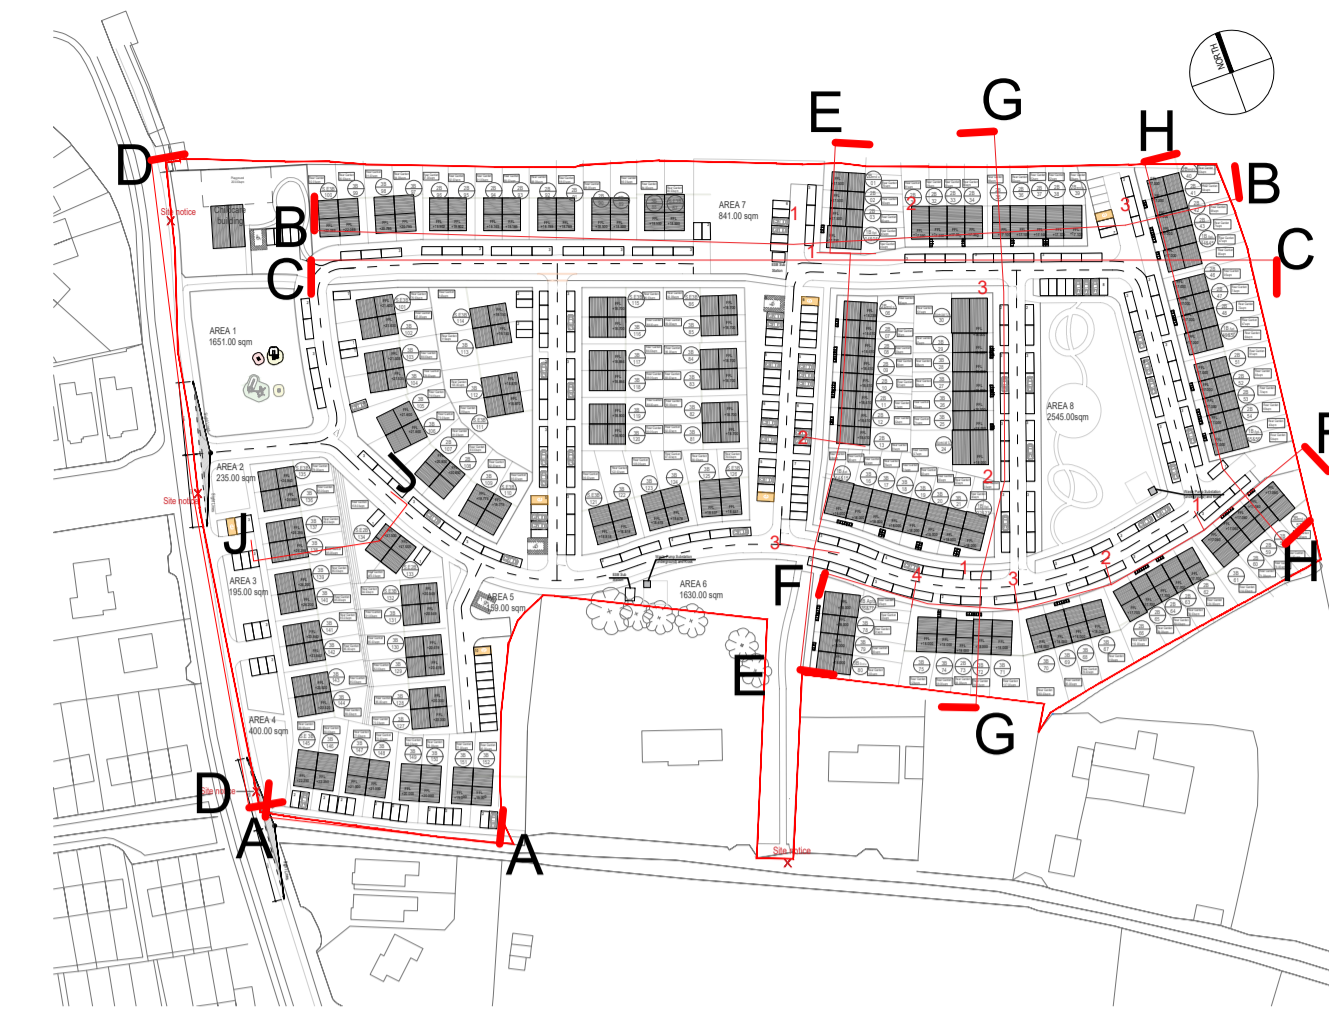

GENERAL NOTES

- DO NOT SCALE. USE FIGURED DIMENSIONS ONLY.
- THIS DRAWING IS TO BE READ IN CONJUNCTION WITH ALL RELEVANT SPECIFICATIONS AND DRAWINGS.
- ALL DIMENSIONS TO BE CHECKED ON SITE.
- IN THE EVENT OF ANY DISCREPANCIES BETWEEN DRAWINGS, THE CONTRACTOR IS TO INFORM THE ARCHITECT IMMEDIATELY.

NOTES: ORDNANCE SURVEY IRELAND LICENSE NO. AR 0043116
 © ORDNANCE SURVEY IRELAND AND GOVERNMENT OF IRELAND
 ORDNANCE SURVEY MAP SHEET NO. 3393-19 | 3393-20 | 3393-24 | 3393-25
 LEVELS BASED ON OS DATUM MALD HEAD

REV	18.07.2022	ISSUED FOR PART 1	SL
REV	27.02.2023	ISSUED FOR PART 1	MP

O'Connell Mahon Architects |

9 FITZWILLIAM PLACE
 DUBLIN 2, IRELAND
 T +353 1 676 7408
 #oconnellmahon.ie
 www.oconnellmahon.ie

CLIENT



PROJECT
LOTT LANE HOUSING

DRAWING TITLE
LOTT LANE - PROPOSED SITE ELEVATION SHEET 3 OF 4

DISCIPLINE	DRAWN BY	CHECK BY
ARCHITECT	SL/ MP	VL
SCALE @ A1	DATE	
1:200	MAY 2023	
PROJECT NUMBER	STATUS	
4056	A3 - PLANNING	
DRAWING NUMBER	REVISION	
WCC-OCMA-ZZ-ZZ-DR-A-2252	C03	