


FASSAROE				
TOTAL SPACES	388	%	SIZE	BUFFER
Standard	281	72.42%	5x2.5m	(no buffer)
Disabled (Standard & EV)	19+2	5.41%	6x2.4m	(1.2m buffer)
Disabled (Large)	5	1.29%	7.8x5.4m	
EV Charging (Permanent)	42	10.82%	6x2.5m	(no buffer)
EV Future	39	10.05%	6x2.5m	(no buffer)

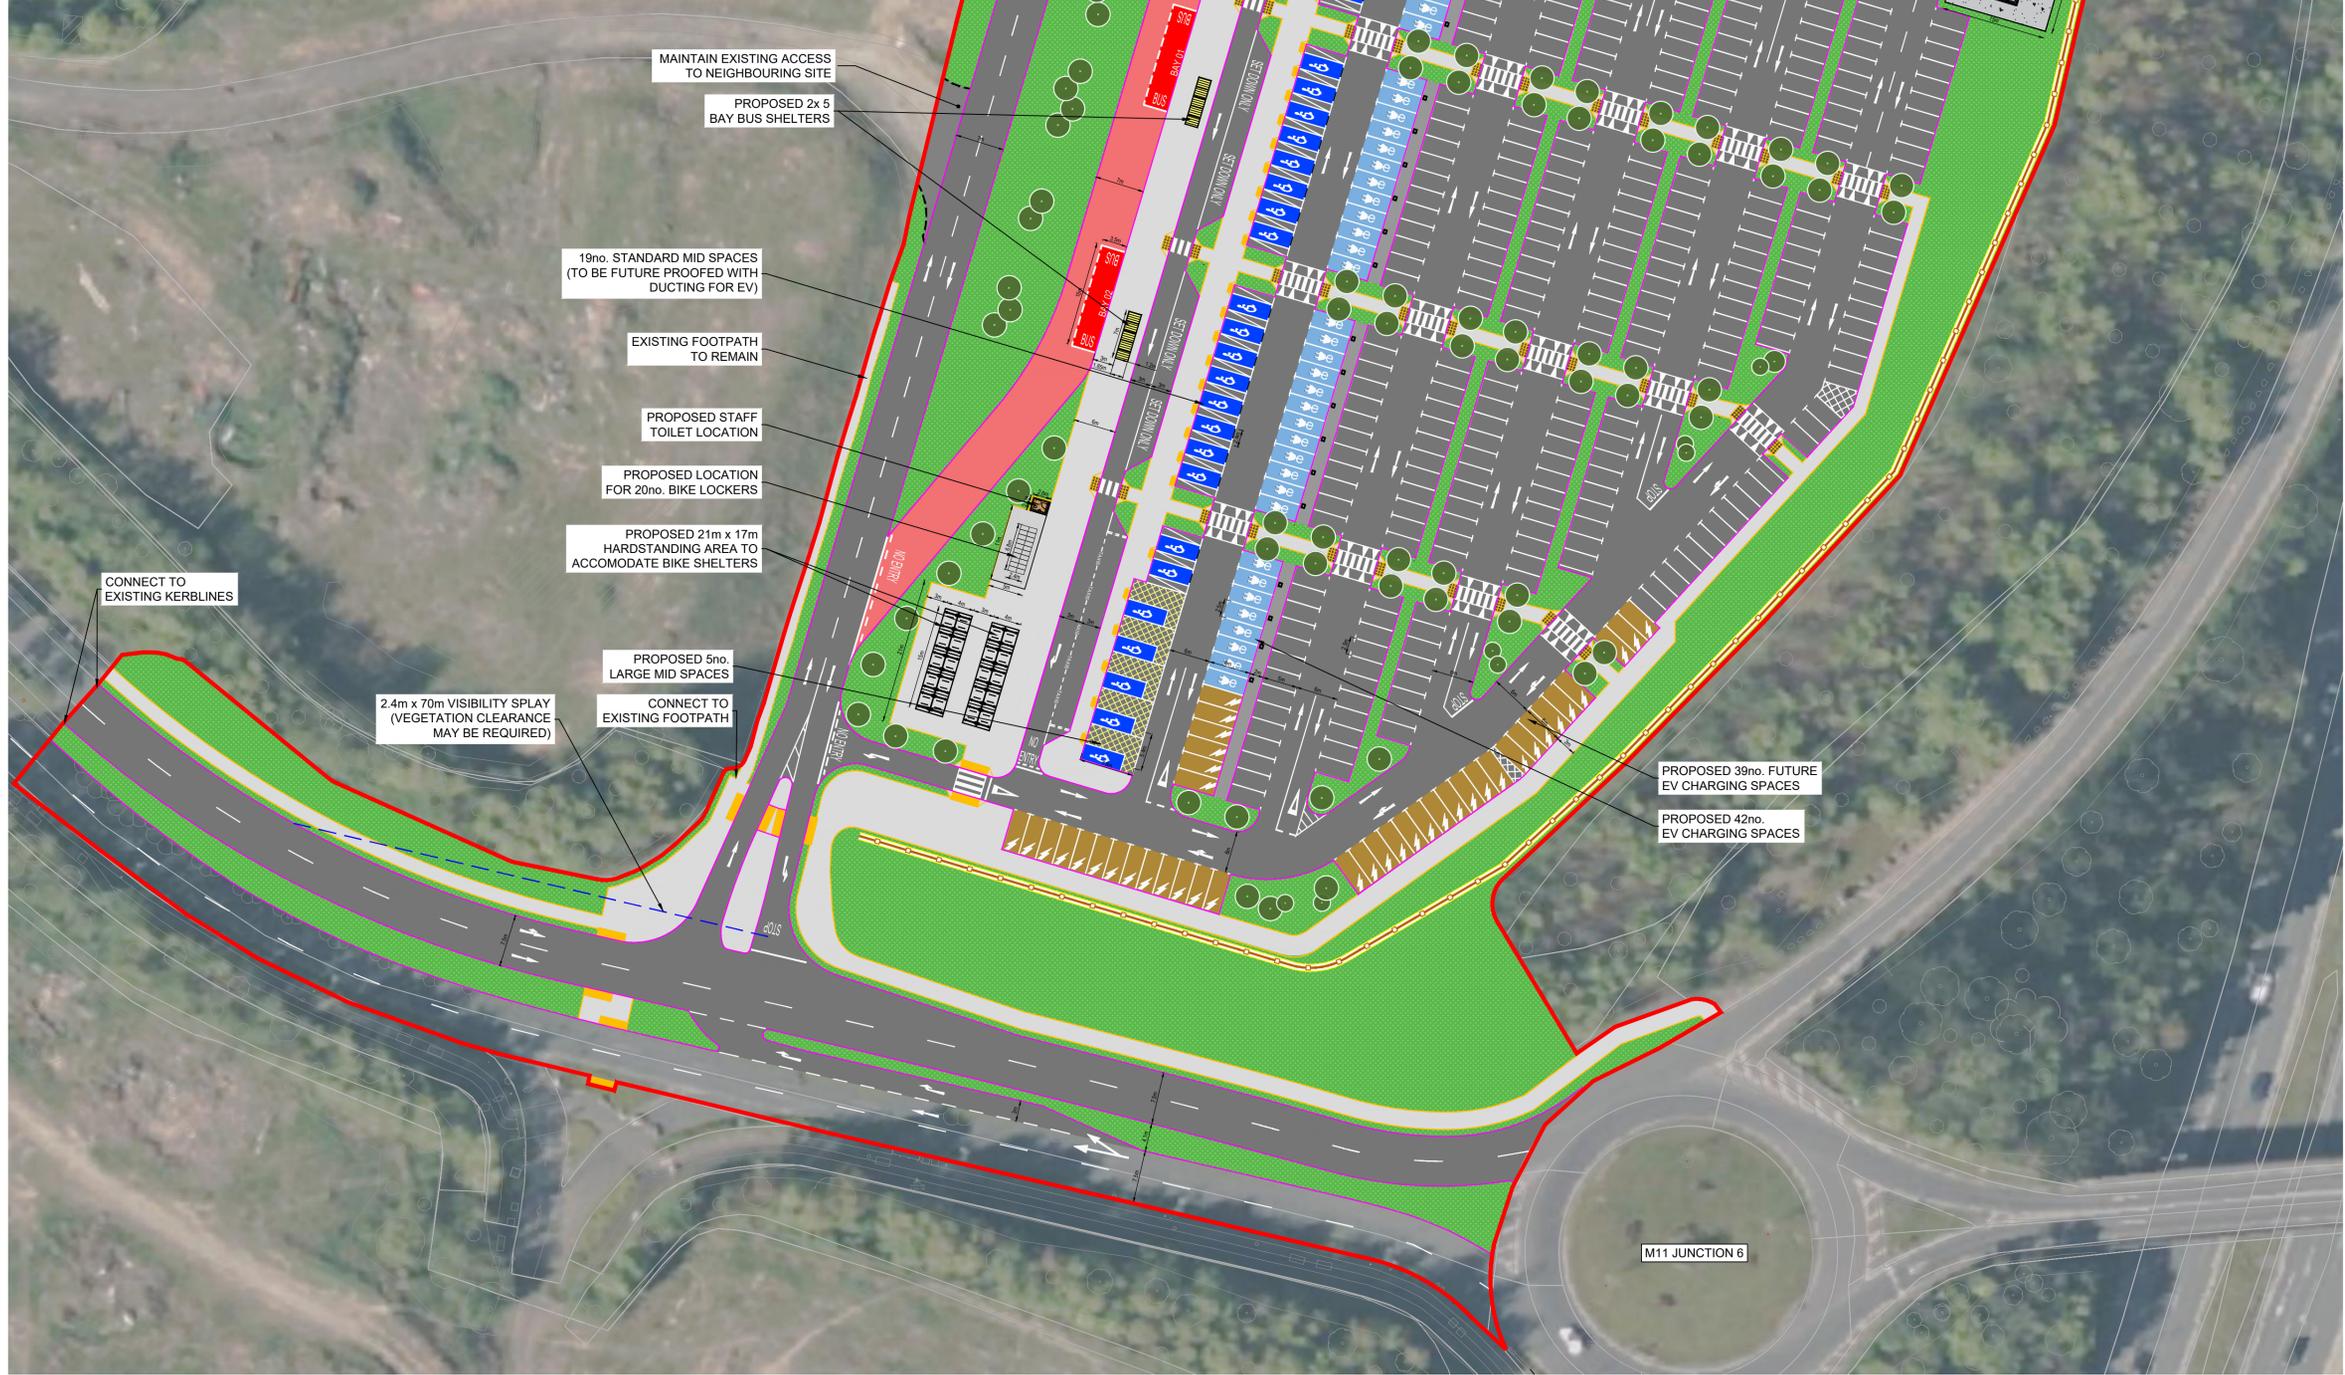

DRAWING IS PRODUCED USING THE IRISH TRANSVERSE MERCATOR (ITM) GEOGRAPHIC COORDINATE SYSTEM **A1**



- LEGEND:**
- PLANNING APPLICATION BOUNDARY
 - PROPOSED CARRIAGEWAY EDGE
 - PROPOSED KERB EDGING
 - PROPOSED 1.35m TIMBER POST & RAIL FENCING
 - PROPOSED ACCESS ROAD & CARPARK
 - PROPOSED FOOTPATH
 - PROPOSED HARDSTANDING AREA
 - PROPOSED LANDSCAPING/PLANTING
 - PROPOSED BUS LOOP
 - PROPOSED BUS BAYS
 - PROPOSED STANDARD MID SPACES (19no.)
 - PROPOSED LARGE MID SPACES (5no.)
 - PROPOSED EV MID SPACES (2no.)
 - PROPOSED EV CHARGING SPACES (42no.)
 - PROPOSED FUTURE EV CHARGING SPACES (39no.)
 - PROPOSED TREES

Rev	Description	SM	BD	Date
P04	ISSUED FOR PLANNING	SM	BD	28/07/23

Clifton Scannell Emerson Associates
 Consulting Engineers,
 3rd Floor The Highline,
 Bakers Point, Pottery Road,
 Dun Laoghaire, Co. Dublin,
 Ireland, A96 KW29
 T: +353 1 288 5008
 F: +353 1 283 3466
 E: info@csea.ie
 W: www.csea.ie

Client: **WICKLOW COUNTY COUNCIL**
 Project: **FASSAROE PARK AND RIDE FACILITY GENERAL ARRANGMENT LAYOUT PLAN**

Drawn By: SM Date: JULY 2023
 Checked By: BD Scale: 1:500 @ A1
 Project Code: 20_008N - CSE - GEN - XX - DR - C - 2200

S2 PART VIII APPROVAL
 P04 FOR PLANNING