


Notes:  
 Do not scale from this drawing.  
 Use figured dimensions only.  
 All errors and omissions to be reported to the Architect.  
 This drawing to be read in conjunction with relevant consultant's drawings.  
 All dimensions are in millimetres and all levels are in meters to match Datum unless otherwise noted.  
 Contractor Design responsibility  
 It is noted that there are many elements within the works that require contractor design, and will be subject to certification as part of BCAR - see Preliminary Inspection Plan for clarity on certification required.  
 © This drawing or design may not be reproduced without permission.

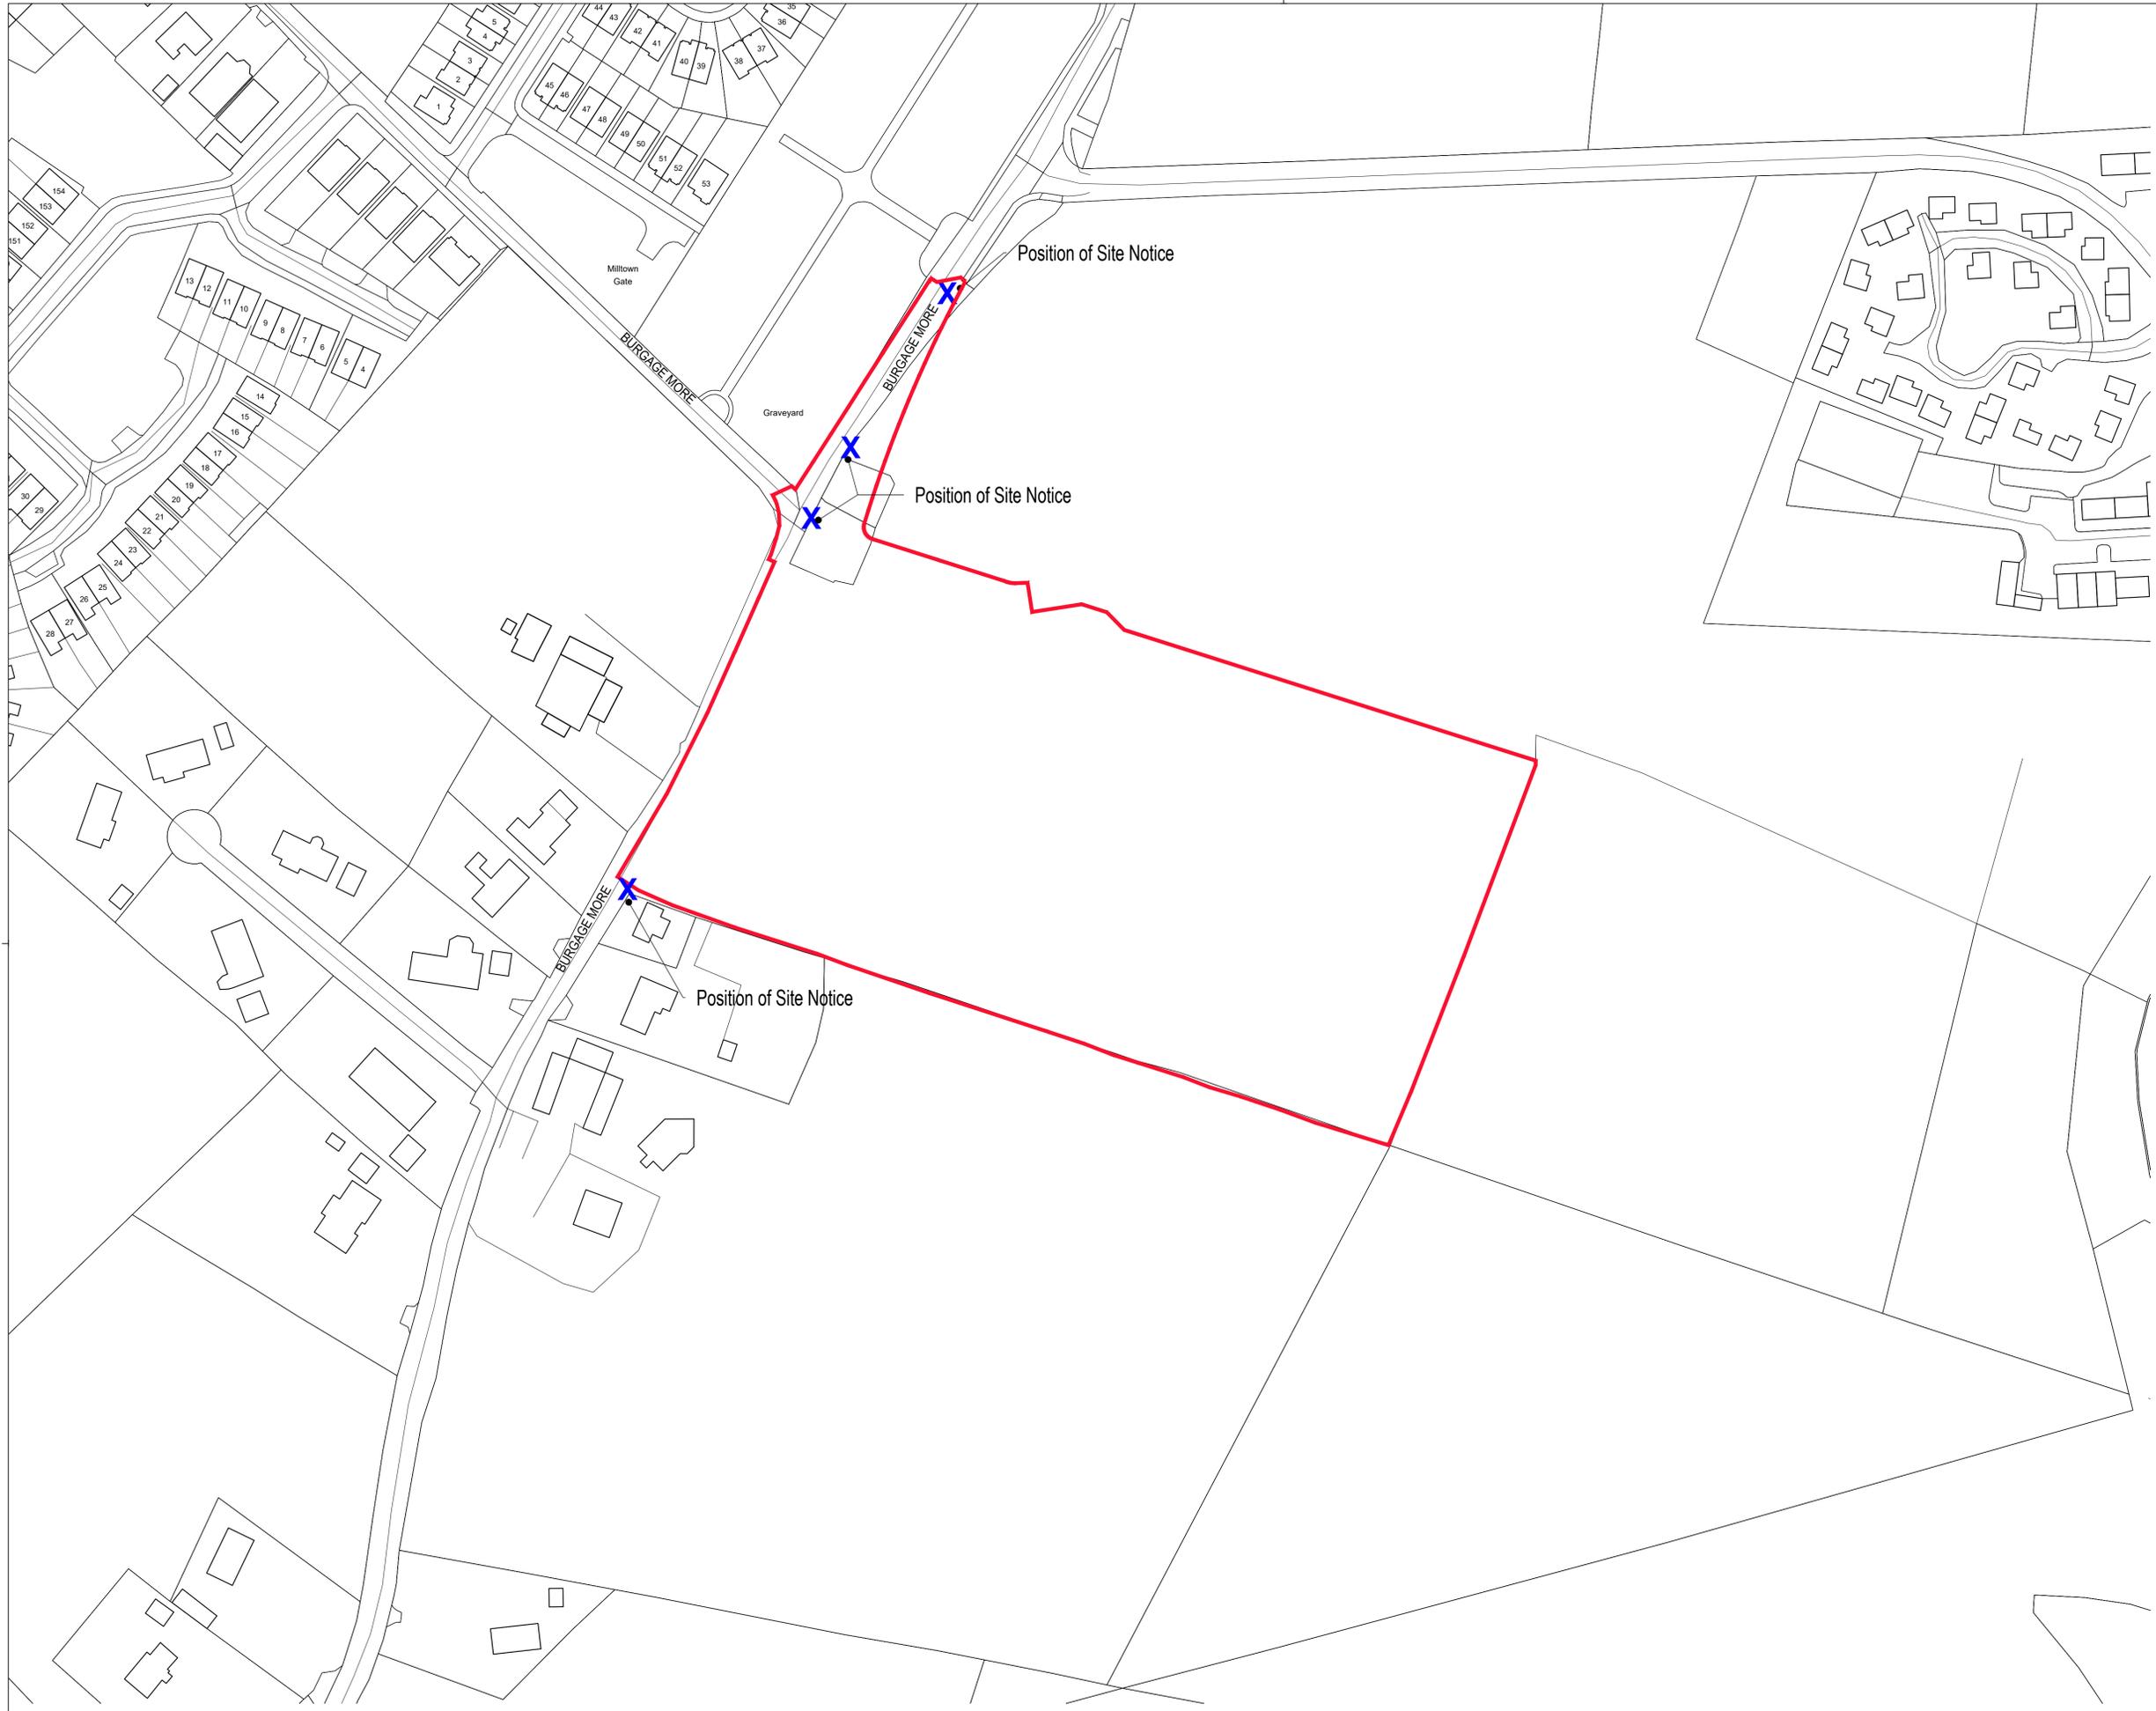

**Location Map Legend**

- Part 8 Planning Application
- X Site Notice Location



Site at Burgage More Rd, Blessington,  
 Co. Wicklow  
 OS Reference Index:

Map Series | Map Sheets  
 1:2,500 | 3666-B  
 1:2,500 | 3666-A

Ordinance Survey Ireland License No.  
 AR 0035221

© Ordnance Survey  
 Ireland/Government of Ireland

Rev	Description	Date	By
P-03	Part 8 Planning	11-11-2021	GB
P-02	Issued for Pre-planning	05-11-2021	NB
P-01	Boundary extents	28-08-2021	NC
P-00	Issued to Client	01-07-2021	NC

Project:  
**PPP Social Housing Bundle 3**  
**Burgage More, Blessington**

Client:  
**WICKLOW COUNTY COUNCIL**

Title:  
**Blessington Site Location Plan**

Drawing / Document Name:  
**2630 SHB3-BLN-AR-COA-DR-0101**

Sustainability Status: Code - Description      Revision:  
**S4 For Stage Approval      P-03**

Scale @ A1      Drawn:      Checked:      Date:  
 1:1000      Nial Coffey      S. Carter      30/08/2021

