



Area required for boundary wall to be set back to facilitate 2m wide footpath.

- CYCLE TRACK
- FOOTPATH
- SHARED PEDESTRIAN FOOTPATH
- VERTICAL TRANSITION SHARED PEDESTRIAN SPACE TO ROAD
- ROAD AREA
- LANDSCAPE AREA
- EXTENT OF WORKS
- LANDS FOR PRIVATE DEVELOPMENT
- NEW KERB LINE
- EXISTING KERB LINE
- FLEXIBLE TRAFFIC BOLLARD

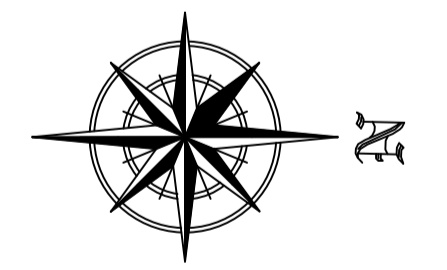

ROAD MAKEUP AND LEVELS TO BE DETERMINED AT DETAILED DESIGN STAGE ONCE ALL SITE INVESTIGATION SURVEYS HAVE BEEN COMPLETED.

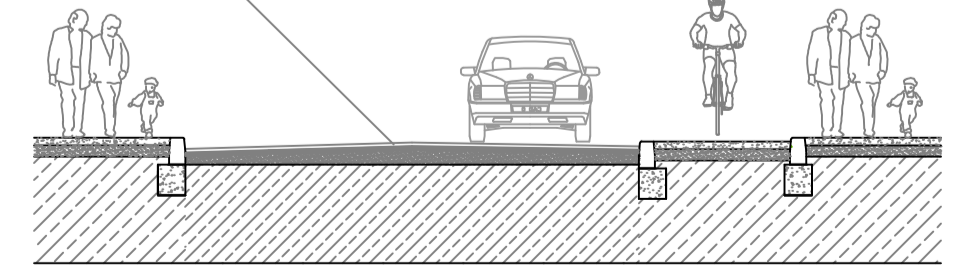

FOOTPATH WIDTH VARIES	ROAD CARRIAGEWAY 6M PROPOSED WIDTH	PROPOSED 2M CYCLE PATH	PROPOSED 2M FOOT PATH
--------------------------	---------------------------------------	------------------------------	-----------------------------

TYPICAL ROAD SECTION
SCALE 1:50

REV	DATE	DRN BY	DESCRIPTION
REVISIONS:			
WICKLOW COUNTY COUNCIL			
GREYSTONES MUNICIPAL DISTRICT			
MILL ROAD			
GREYSTONES TEL 01-287 6694			
E-MAIL GreystonesMD@wicklowcoco.ie			
JOB: Killincarrig Village Improvement Scheme			
TITLE: Option B			
SCALE: 1:500	Date: 24/02/2021		
DWG NO: 191_001_700	Drawn: JD		
SHEET SIZE: A1	Checked: ROH		
STATUS: Consultation	REV: A		

DO NOT SCALE - USE FIGURED DIMENSION ONLY - ALL DIMENSIONS TO BE CHECKED ON SITE - ORIGINAL SIZE - A1