


NO	DATE	DESCRIPTION
1	NOV 2021	ISSUED FOR PLANNING

ISSUE/REVISION

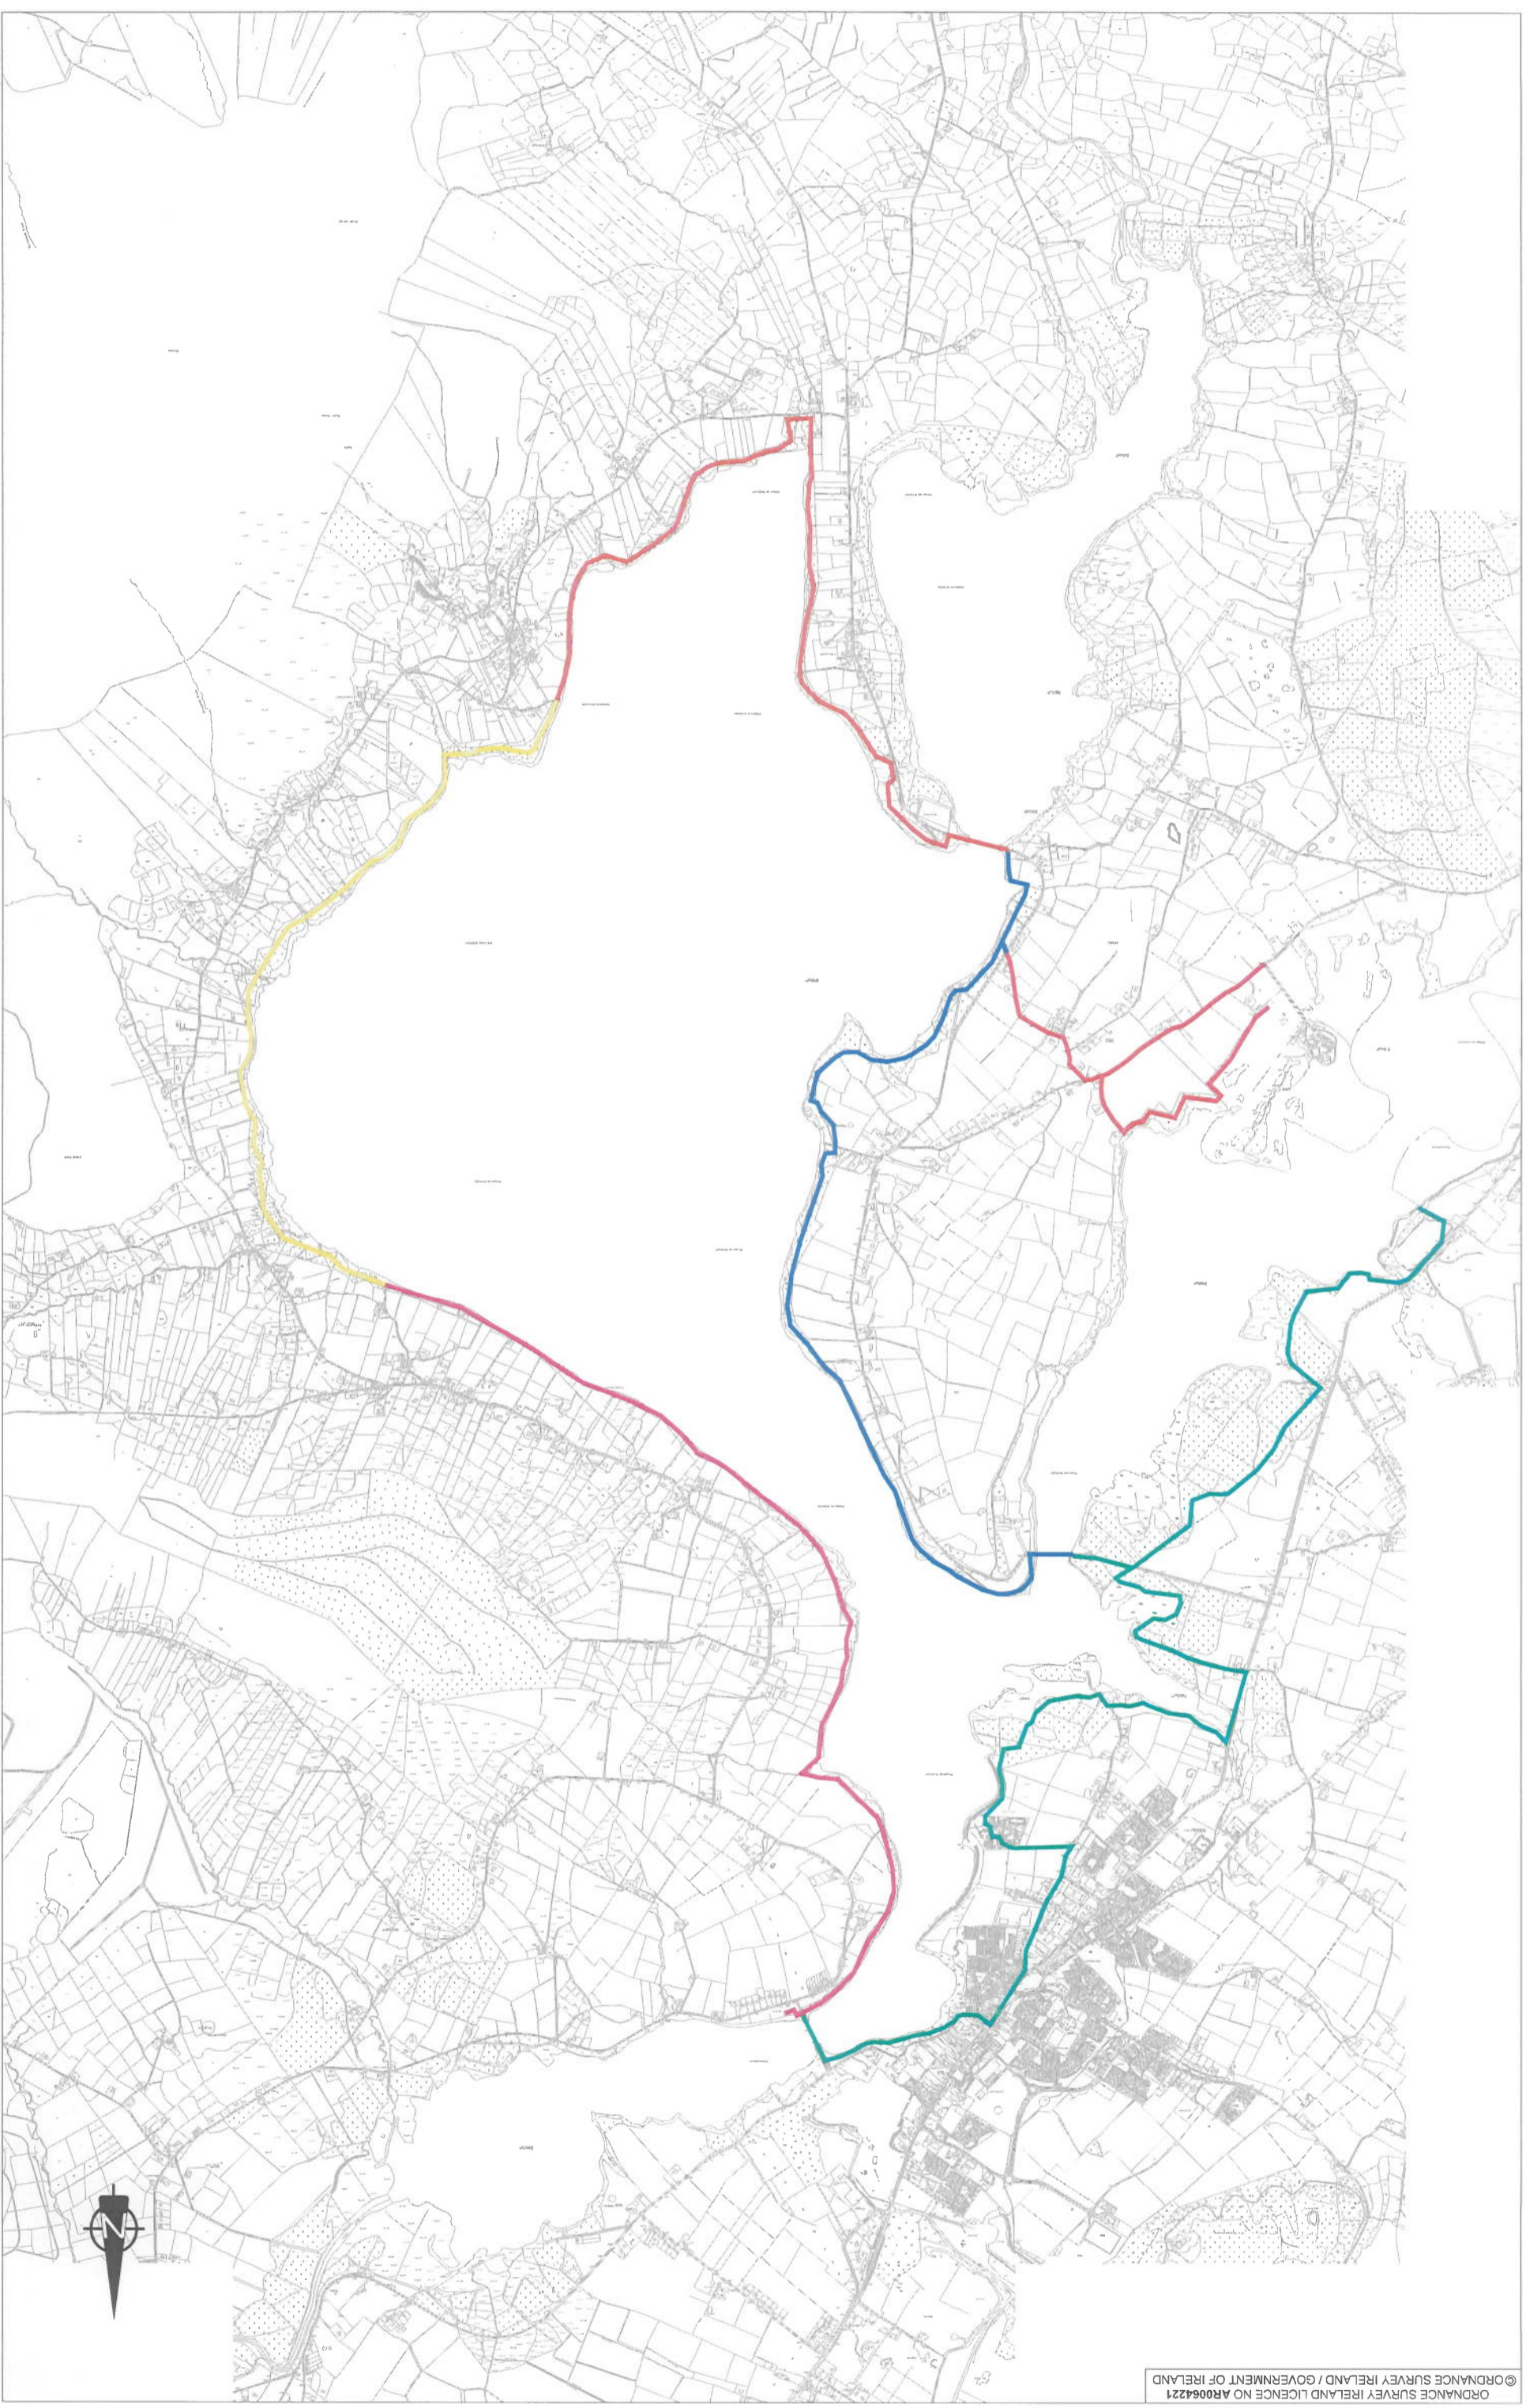

- LACKEN
- BALLYMOCKAN
- VALLEMOUNT
- TULFARRIS
- BALTBOYS
- BLESSINGTON

1. THIS DRAWING IS TO BE READ IN CONJUNCTION WITH ALL OTHER RELEVANT PLANNING DRAWINGS AND DOCUMENTS.

NOTES

AECOM
1st Floor, Montrose House,
Douglas Business Centre,
Dougaline Road,
Douglas,
Co. Cork
Tel: +353 (0)21 436 5006
www.aecom.com

CONSULTANT

WICKLOW
ENDLESS OPPORTUNITIES

CLIENT

BLESSINGTON
@GREENWAY

PROJECT

AECOM

