

100
0 10
A1

DO NOT SCALE

MATCH

REFER TO SHEET 12
REFER TO SHEET 13

LINE

MATCH


REFER TO SHEET 13
REFER TO SHEET 14

GENERAL NOTES

1. ALL DIMENSIONS ARE IN MILLIMETRES UNLESS NOTED OTHERWISE
2. ONLY WRITTEN DIMENSIONS SHALL BE USED. NO DIMENSIONS SHALL BE SCALED FROM THE DRAWINGS
3. ALL LEVELS ARE IN METRES AND ARE TO MALIN HEAD DATUM
4. ALL COORDINATES ARE IN METRES AND ARE TO IRISH TRANSVERSE MERCATOR
5. DRAWINGS ARE TO BE READ IN CONJUNCTION WITH THE SPECIFICATION

LEGEND:

- PROPOSED RAISED CYCLE TRACK
- PROPOSED PED/CYCLIST SHARED SPACE
- PROPOSED FOOTPATH
- CARRIAGEWAY
- PROPOSED RAISED TABLE/RAMP
- EXISTING RAISED TABLE/RAMP
- PROPOSED GRASS VERGE
- PROPOSED CONTROLLED TACTILES
- PROPOSED UNCONTROLLED TACTILES
- PROPOSED LADDER AND TRAMLINE TACTILES
- GUIDANCE TACTILES
- PROPOSED KERBLINE
- EXISTING KERB TO BE RETAINED
- BOLLARDS
- SIGN POST
- BELISHA BEACON
- TRAFFIC SIGNAL (PRIMARY)
- TRAFFIC SIGNAL (SECONDARY)
- TWO LIGHT PEDESTRIAN SIGNAL
- BUS STOP
- BUS SHELTER
- PEDESTRIAN BRIDGE

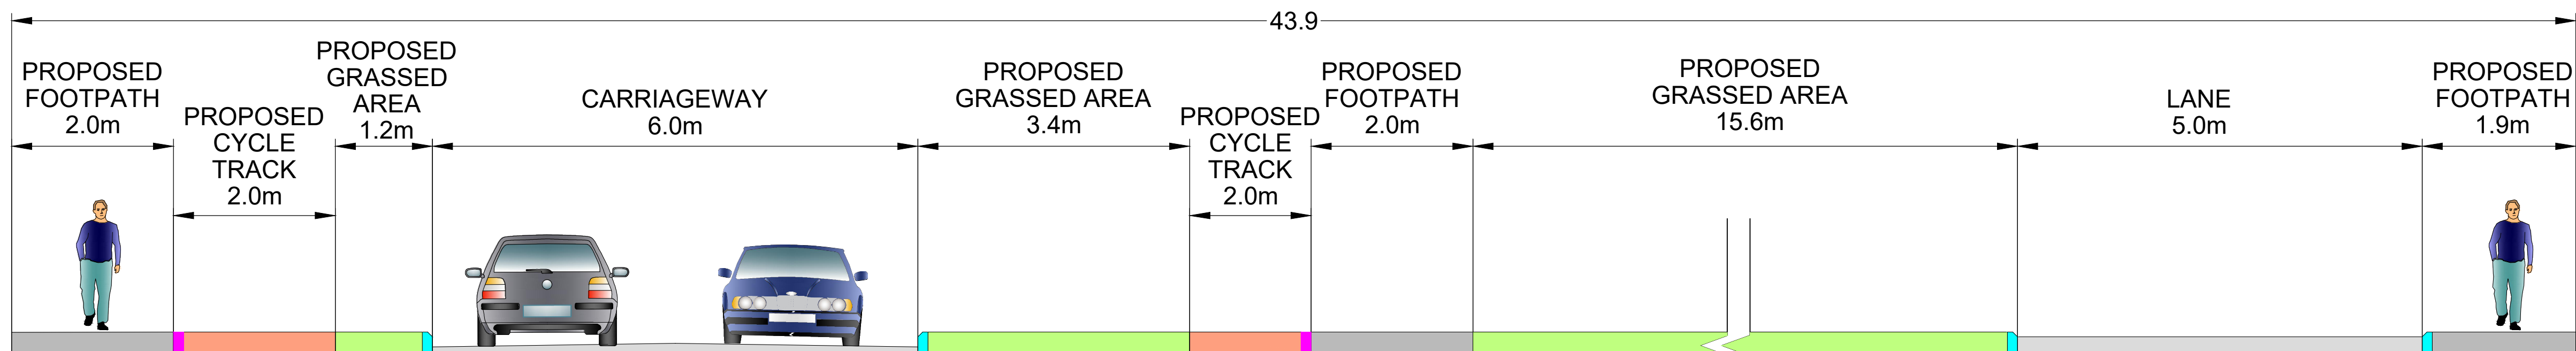

CROSS SECTION P-P

Scale at A1 1:50
Scale at A3 1:100

© ORDNANCE SURVEY IRELAND LICENSE NR. AR 0082523. ORDNANCE SURVEY IRELAND & GOVERNMENT OF IRELAND
ATKINS WILL NOT BE HELD LIABLE FOR THE USE OF THIS DATA ON ANY PROJECT OTHER THAN THE PROJECT:
Risk Level
Atkins Base Line - Low Risk
Atkins Sensitive - Medium Risk
Atkins Private - High Risk
Client Critical - Already Marked



Rev	Description	By	Date	Chk'd	Rev'd	Auth
P05	FOR PLANNING		IC 31.07.26	VC	NVB	NVB
P04	FOR PLANNING		IC 02.04.26	VC	NVB	NVB
P03	FOR PLANNING		IC 09.03.26	VC	NVB	NVB
P02	FOR PLANNING		IC 23.01.26	VC	NVB	NVB
P01	FOR PLANNING		IC 25.11.25	VC	NVB	NVB



AtkinsRéalis House, 150-155 Ainslie Business Park, Swords, Co. Dublin
Tel (+353) 01 810 8000
Fax (+353) 01 810 8001
Unit 2B, 2200 Cork Airport Business Park, Cork
Tel (+353) 021 429 0300
Fax (+353) 021 429 0360
1st Floor Technology House Parkmore Technology Park, Galway
Tel (+353) 091 786 050
Fax (+353) 091 779 830

Client
WICKLOW COUNTY COUNCIL

Project
GREYSTONES PEDESTRIAN & CYCLIST IMPROVEMENT SCHEME

Purpose
FOR PLANNING

Title
GENERAL ARRANGEMENT SHEET 13

Original Scale	Drawn	Checked	Reviewed	Authorised
1:250 at A1 1:500 at A3	IC	VC	NVB	NVB
Date 31.07.26	Date 31.07.26	Date 31.07.26	Date 31.07.26	Date 31.07.26
Status	Drawing Number	Rev	Rev	Rev
S3	100122987-ATK-XX-DR-C-950113	P05		

File: 0122987-ATK-XX-XX-DR-C-950101.dwg
Date: Aug 04, 2026 - 10:23am
Plotted by: C01B3101