




**LEGEND:**

— SITE BOUNDARY

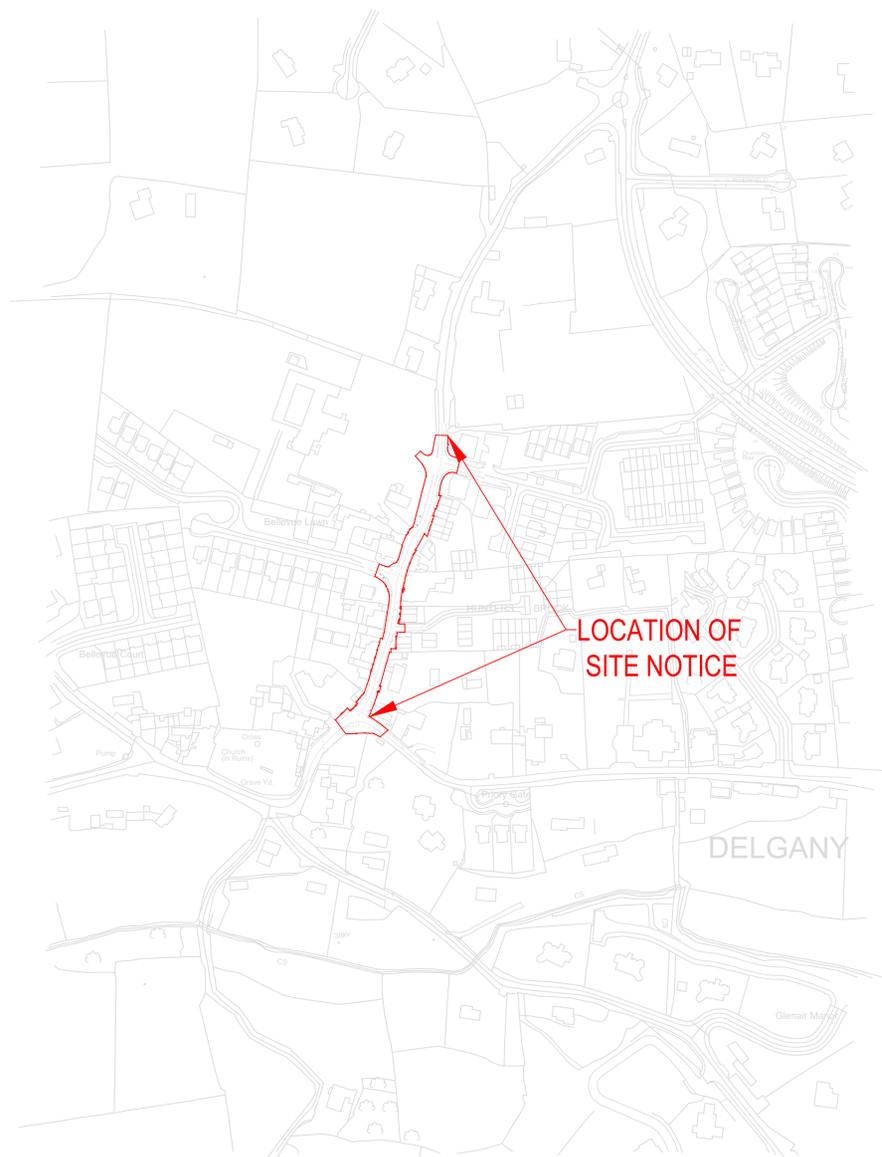

LOCATION OF  
SITE NOTICE

DELGANY

ORDNANCE SURVEY IRELAND LICENSE NO AR0004217  
ORDNANCE SURVEY IRELAND / GOVERNMENT OF IRELAND

**SITE LOCATION MAP**  
SCALE 1: 2500



**Notes:**

DO NOT SCALE, use figured dimensions only.  
All levels are referred to Ordnance Survey Datum, Malin Head.  
This drawing is the property of Barry Transportation. It is a confidential document and must not be copied, used, or its contents divulged without prior written consent. This document should not be relied on or used in circumstances other than those for which it was originally prepared. Barry Transportation accepts no responsibility for this document to any other party other than the party by whom it was commissioned.

Rev.	Description	Chkd	Appr.	Date
P01	ISSUED FOR REVIEW AND COMMENT	CC	RC	05/11/25

Project Title: 21416 - Convent Road Pedestrian and Cyclist Infrastructure Improvement Scheme

Status:

Drawing Title: Convent Road Site Location Map

S3

Drawn: CC Drawing No. 21416-BTL-ZZ-XX-DR-CR-00101

Rev: P01

Checked: CC Scale at A1: 1:2500  
Approved: RC Date: 05-11-2025