



FROM OS MAPS No. 4427-B, 4427-D, 4428-A, 4428-C, 4485-B, 4486-A OSI LICENCE No. EN 0083318

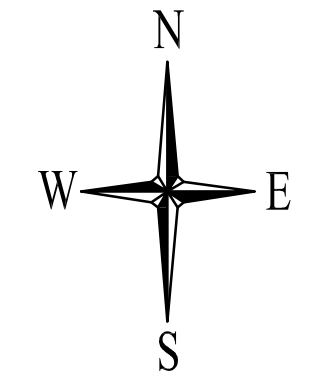

- GENERAL NOTES
- DO NOT SCALE OFF DRAWING
  - DRAWING TO BE READ IN CONJUNCTION WITH ALL OTHER DRAWINGS
  - DRAWING IS FOR INFORMATION PURPOSES ONLY, NOT FOR CONSTRUCTION

LEGEND:

SITE BOUNDARY

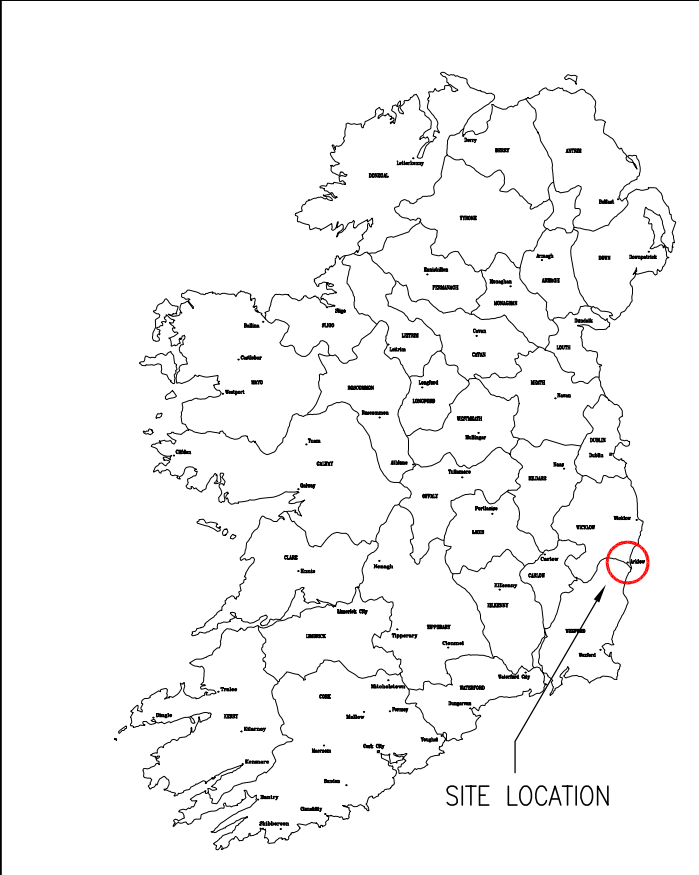

Rev	Date	Description	By	Chk	App
P3	11.03.21	ISSUE FOR PLANNING	LT	KBS	KT
P2	15.12.20	ISSUE FOR INFORMATION	LT	KBS	KT
P1	10.09.18	ISSUE FOR INFORMATION	NM	SH	KT

**BYRNE LOOBY**  
 2100 Cork Airport Business Park, Kinsale Road, Cork  
 tel: +353 (0) 21 2407985  
 email: cork@ByrneLooby.com www.ByrneLooby.com  
 BAHRAIN • IRELAND • QATAR • SAUDI ARABIA • UAE • UK  
 CIVIL STRUCTURAL WATER & GEOTECHNICAL SPECIALISTS

CLIENT  
 WICKLOW COUNTY COUNCIL

PROJECT  
 ARKLOW FLOOD RELIEF SCHEME

DRAWING TITLE  
 SITE LOCATION MAP

STATUS  
 FOR PLANNING

Date: 02.07.18	Scale: 1:10560	Drawn: NM	Chk: SH	App: KT
Project No: PH00886/01	Dwg. No: 1001	Rev: P3		