




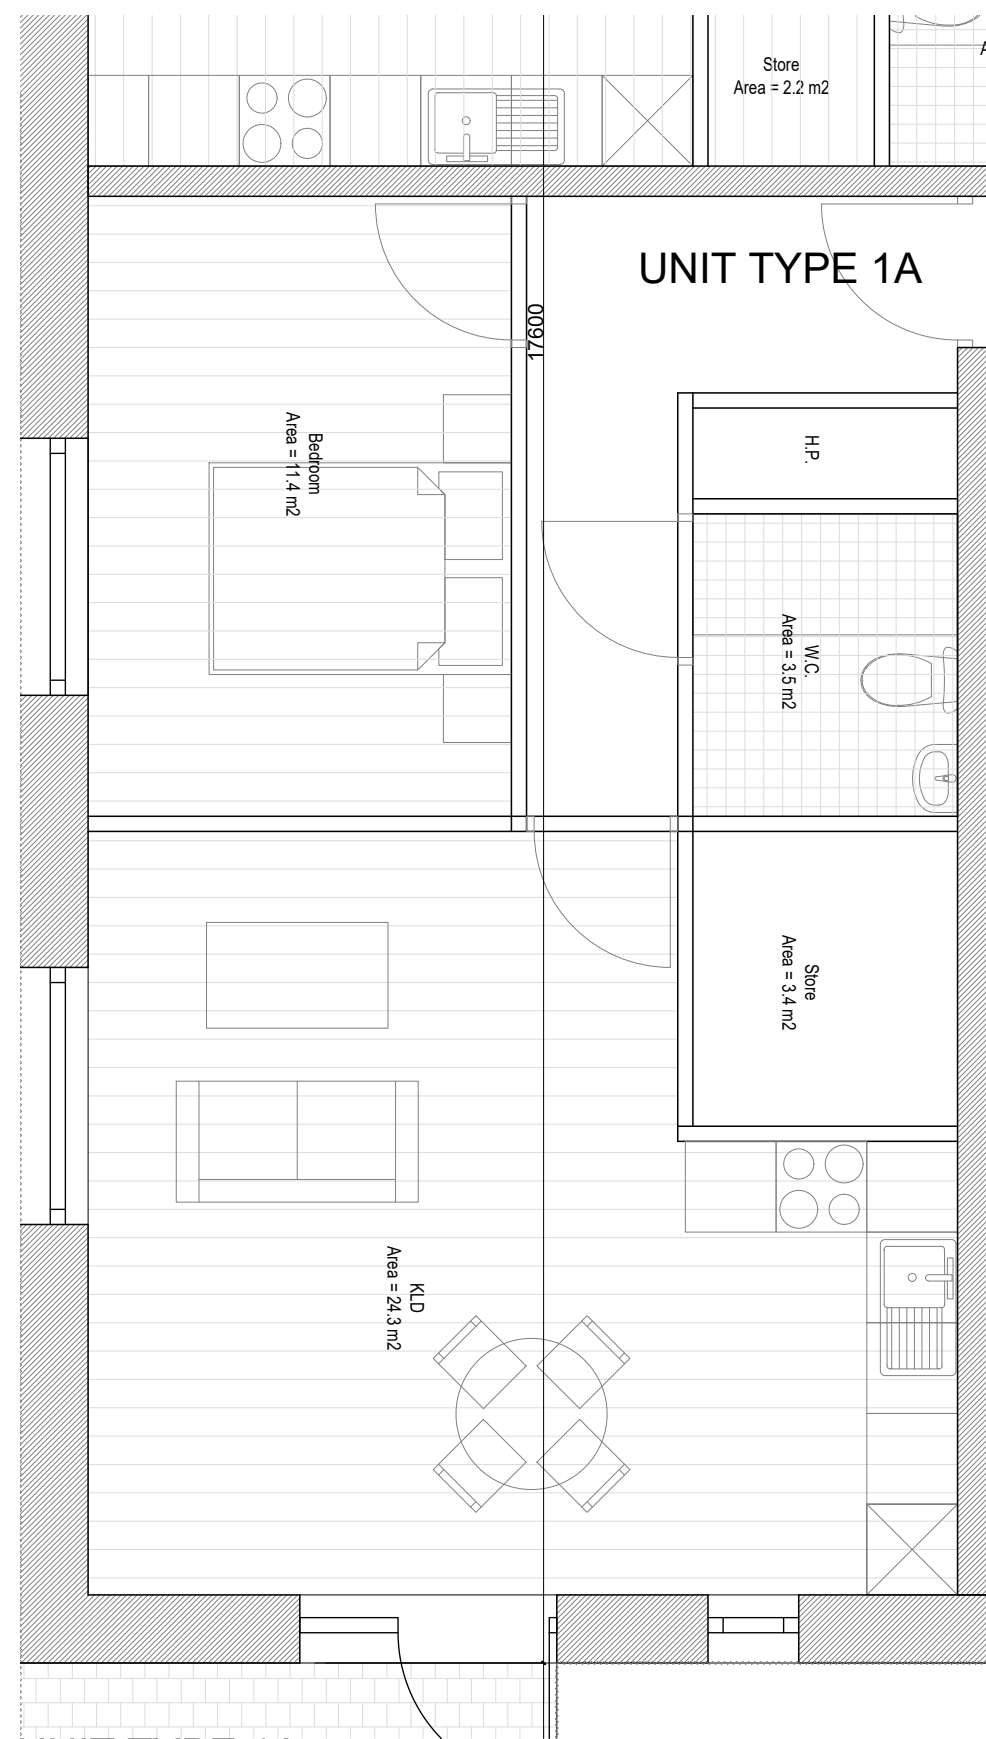


UNIT TYPE 1A
1 BED 2 PERSON APARTMENT
53 M2
8 NO. (BLOCK A)

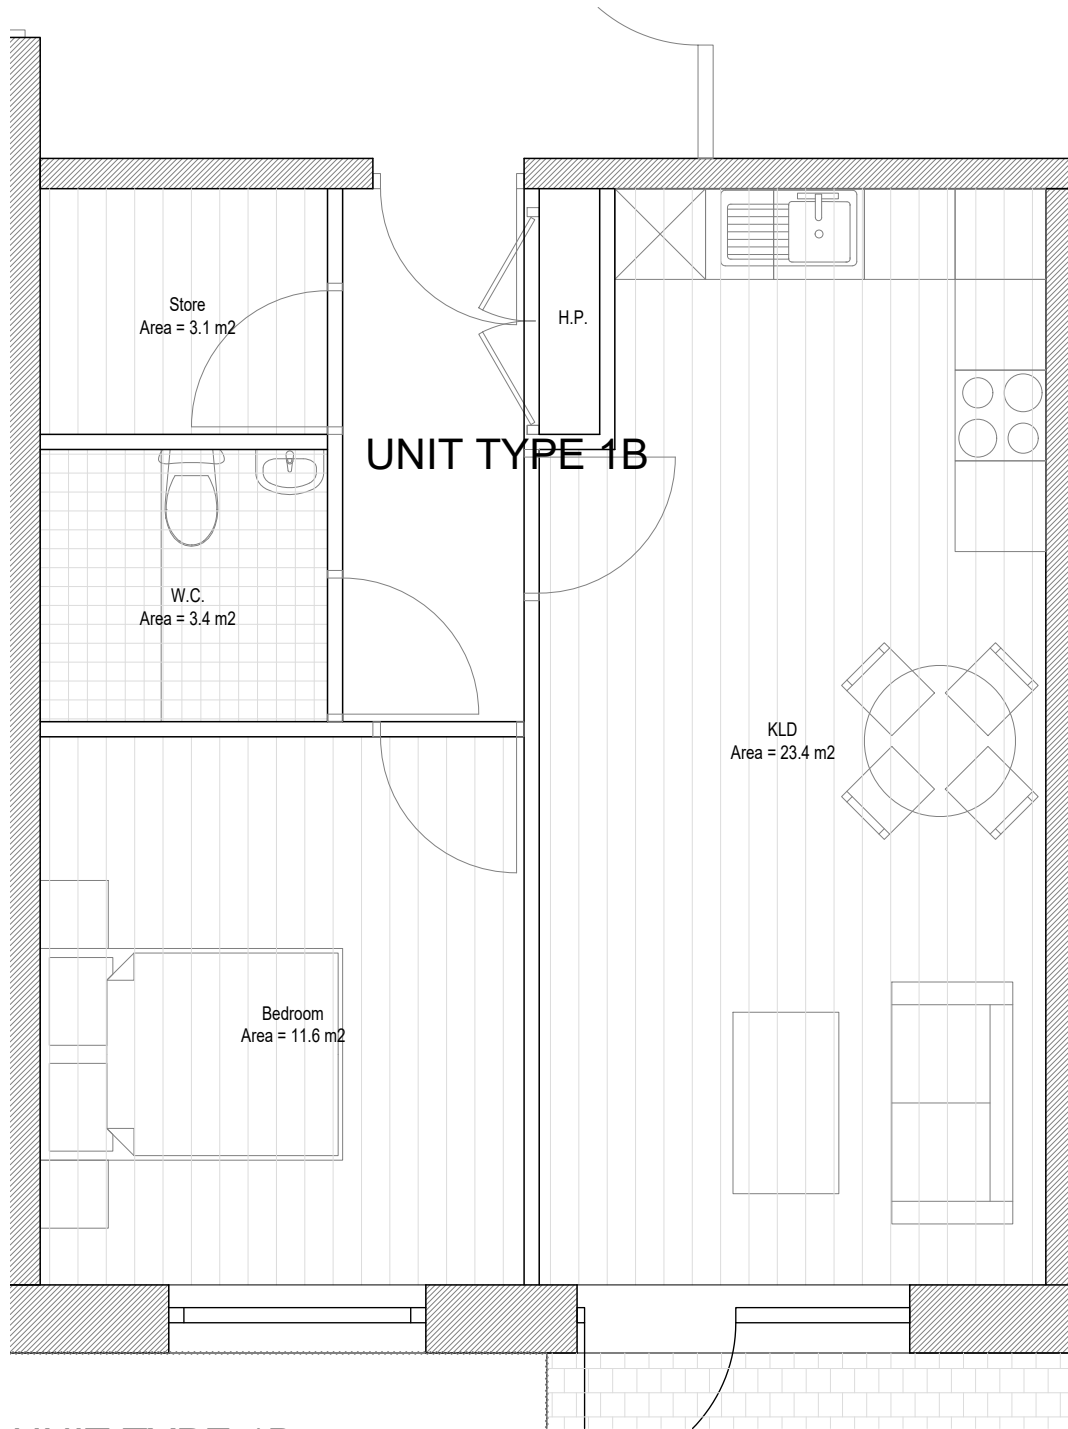


UNIT TYPE 1B
1 BED 2 PERSON APARTMENT
48 M2
2 NO. (BLOCK A)

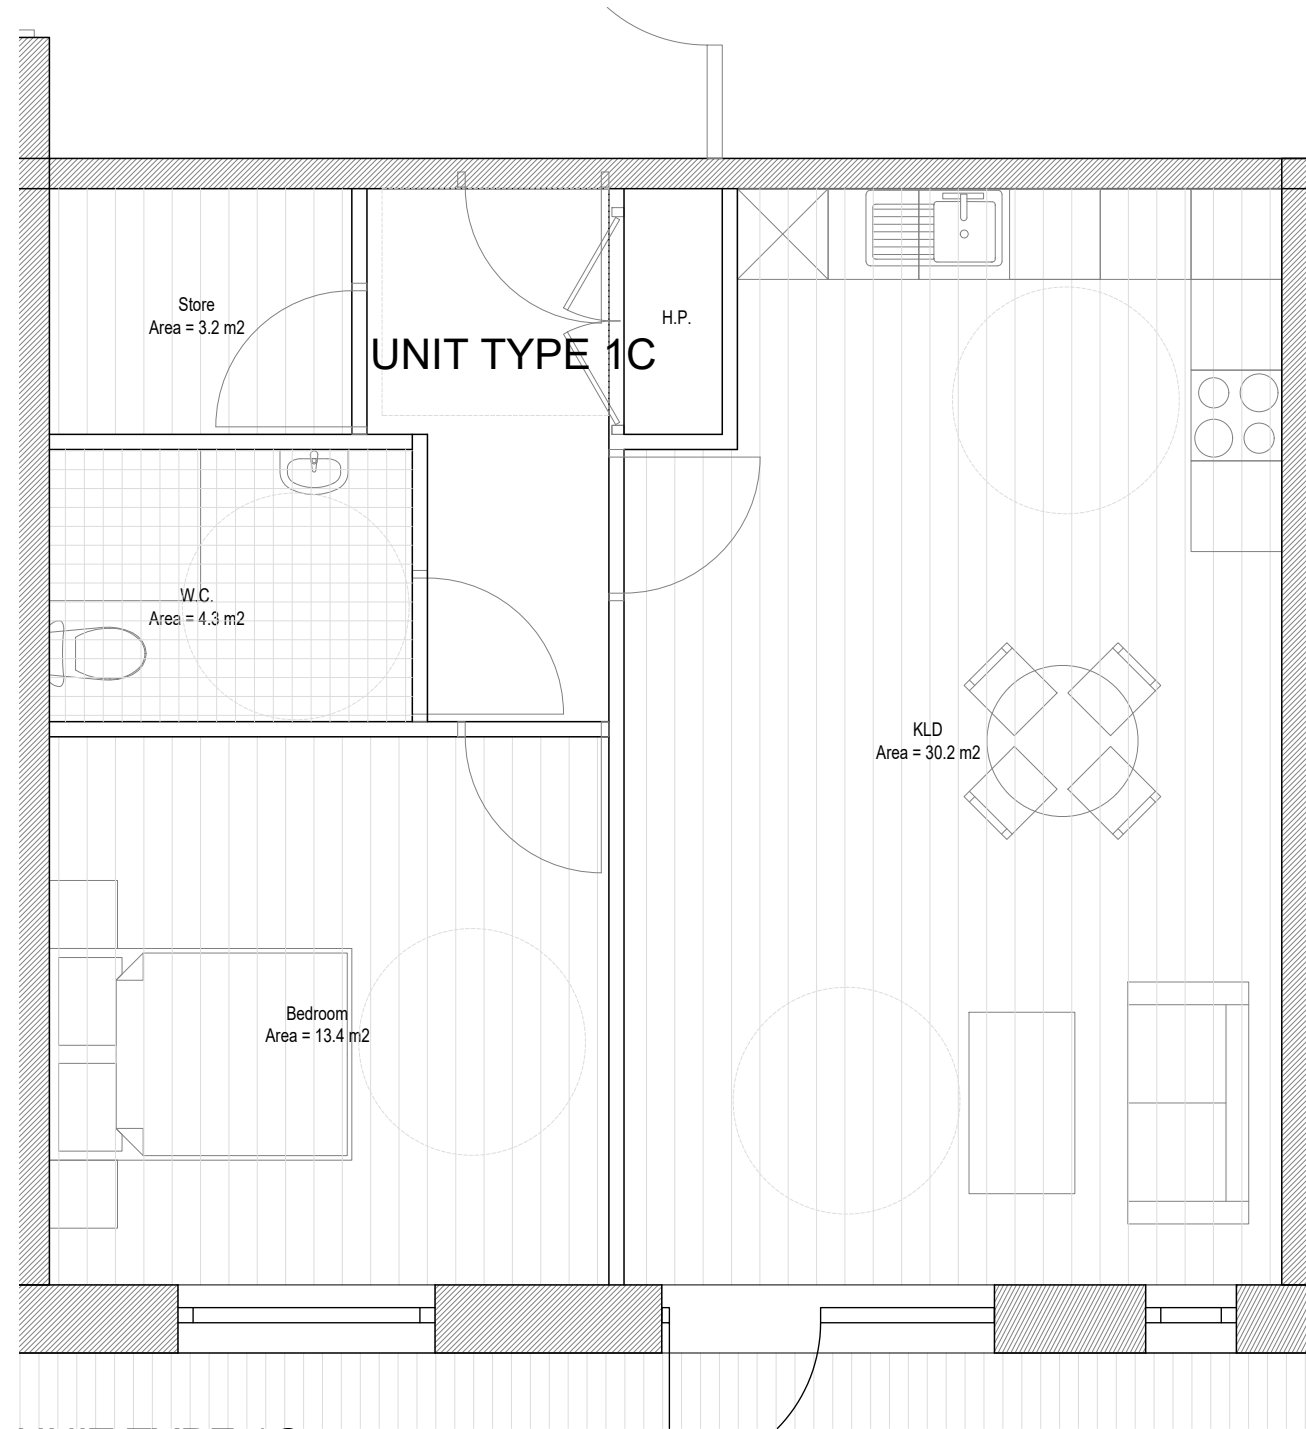


UNIT TYPE 1C
1 BED 2 PERSON UD APARTMENT
59 M2
6 NO. (BLOCK A)

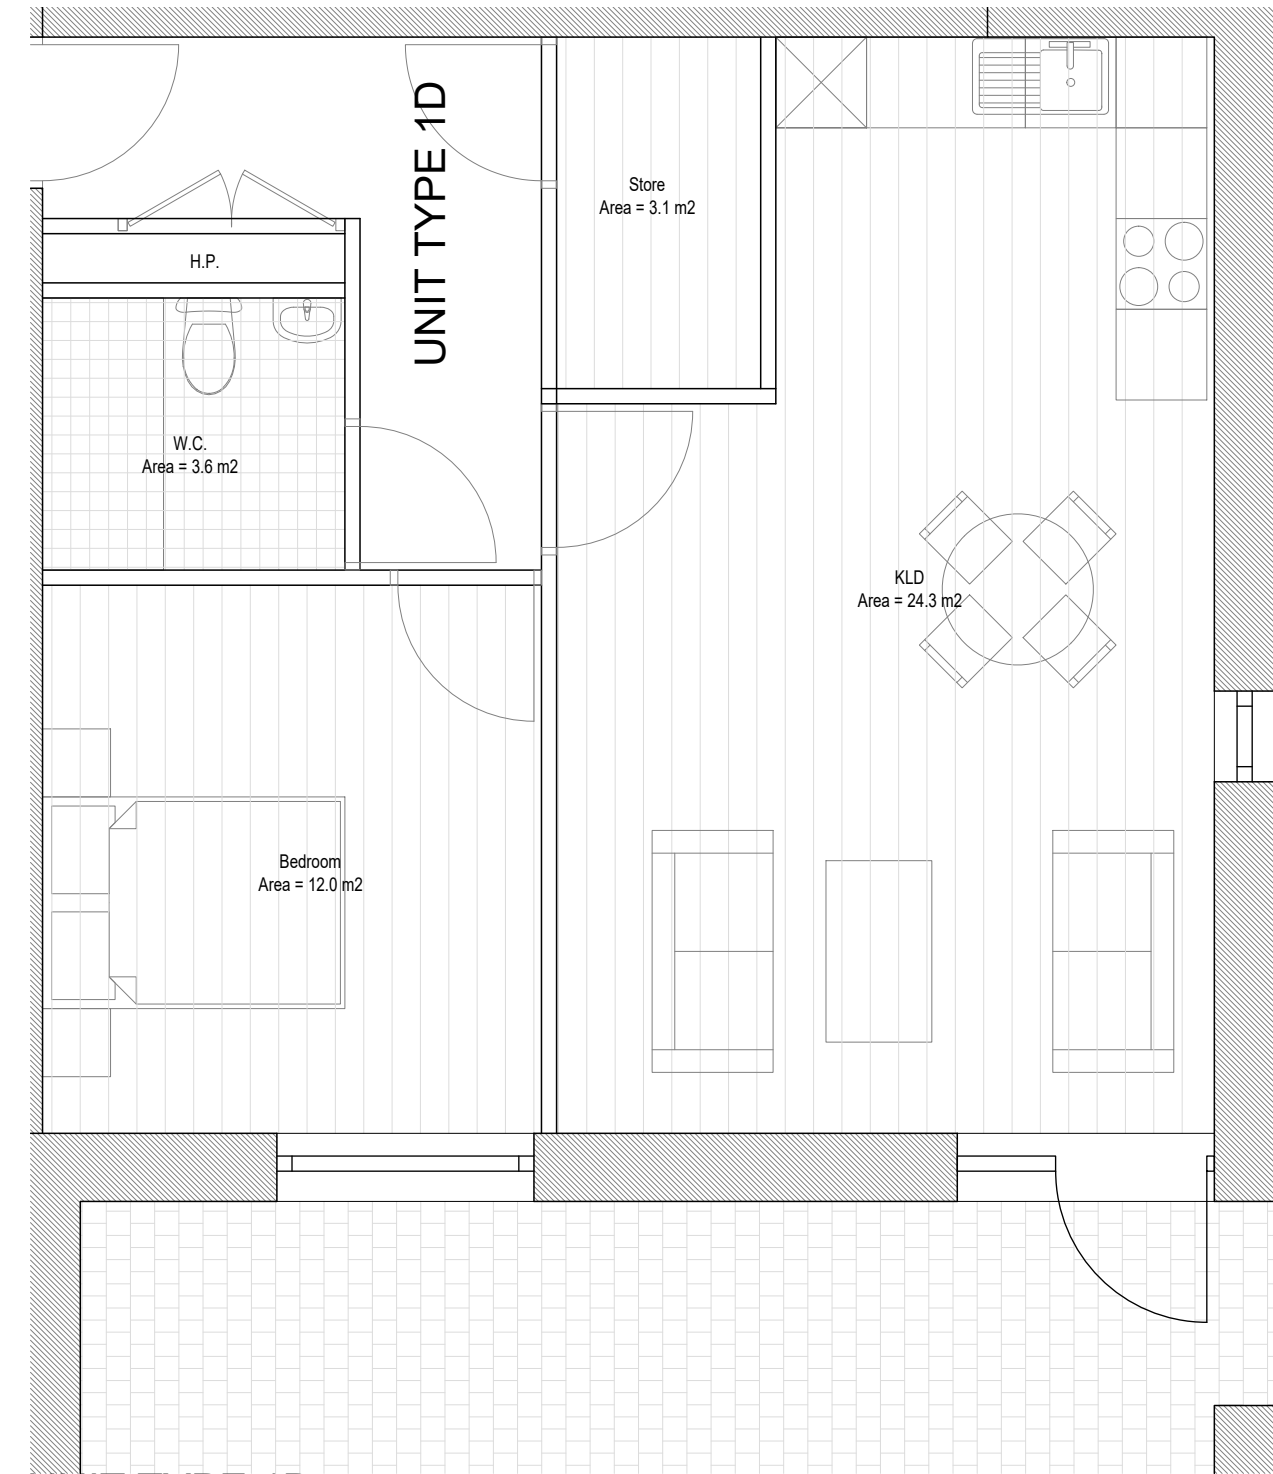


UNIT TYPE 1D
1 BED 2 PERSON APARTMENT
50 M2
5 NO. (BLOCK B)

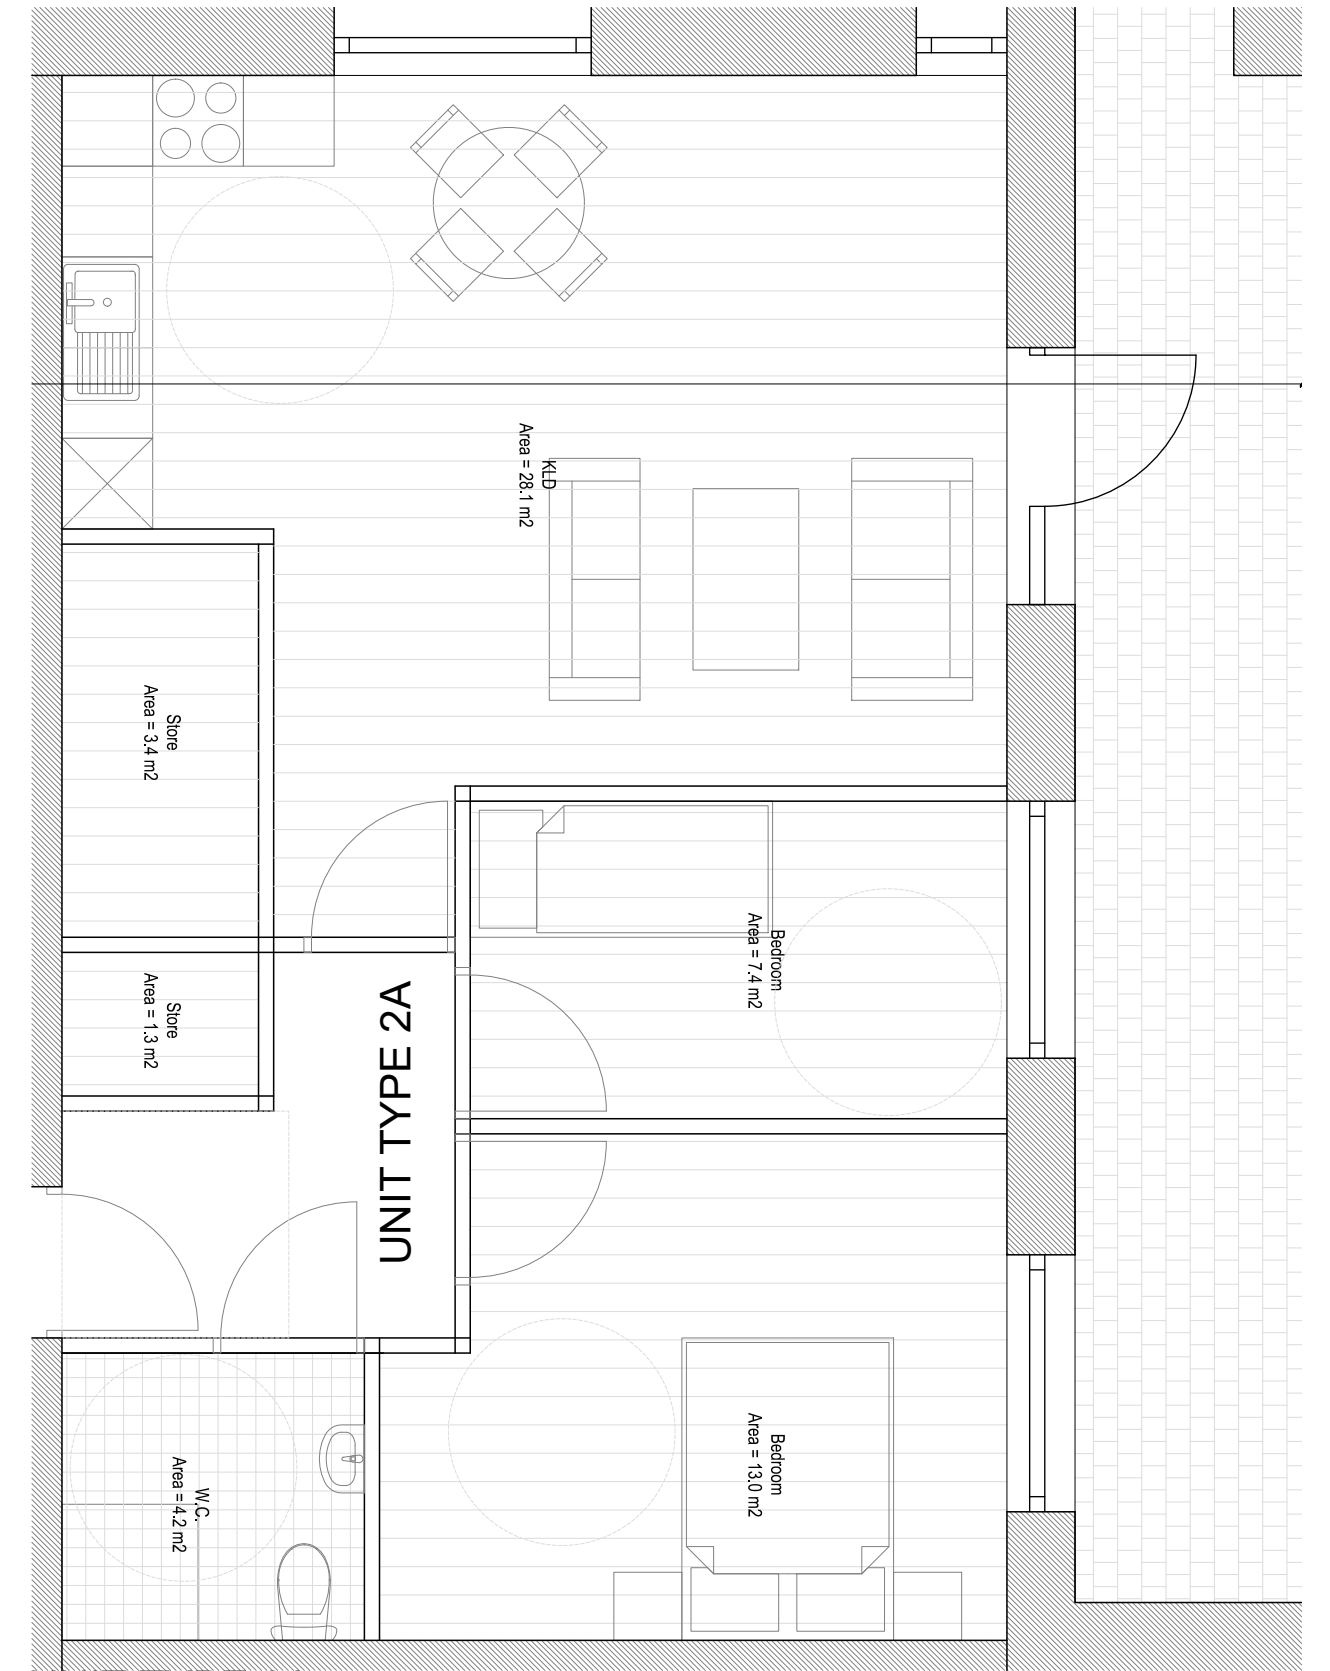


UNIT TYPE 2A
2 BED 3 PERSON APARTMENT
64 M2
5 NO. (BLOCK B)

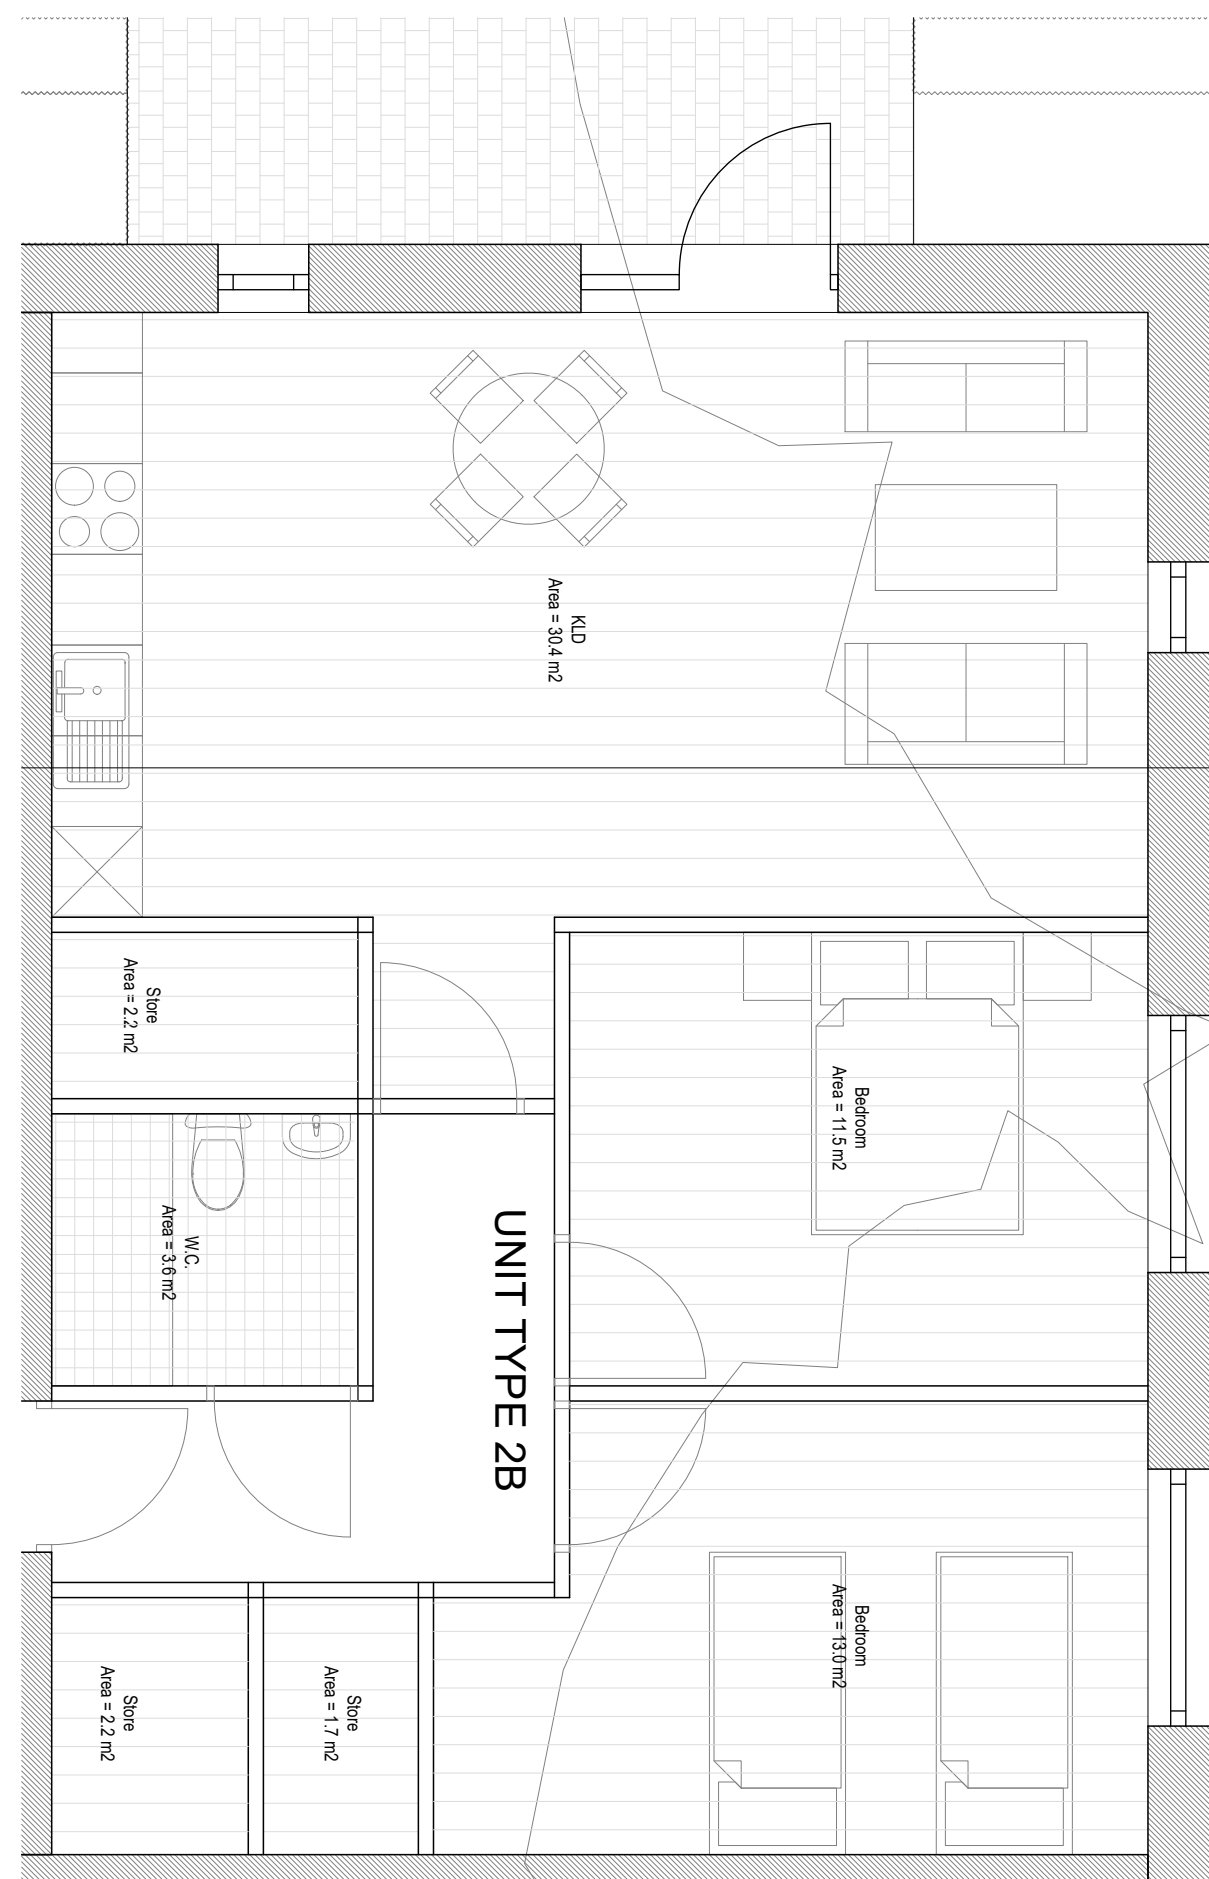



UNIT TYPE 2B
2 BED 4 PERSON APARTMENT
74 M2
13 NO. (BLOCK A & B)

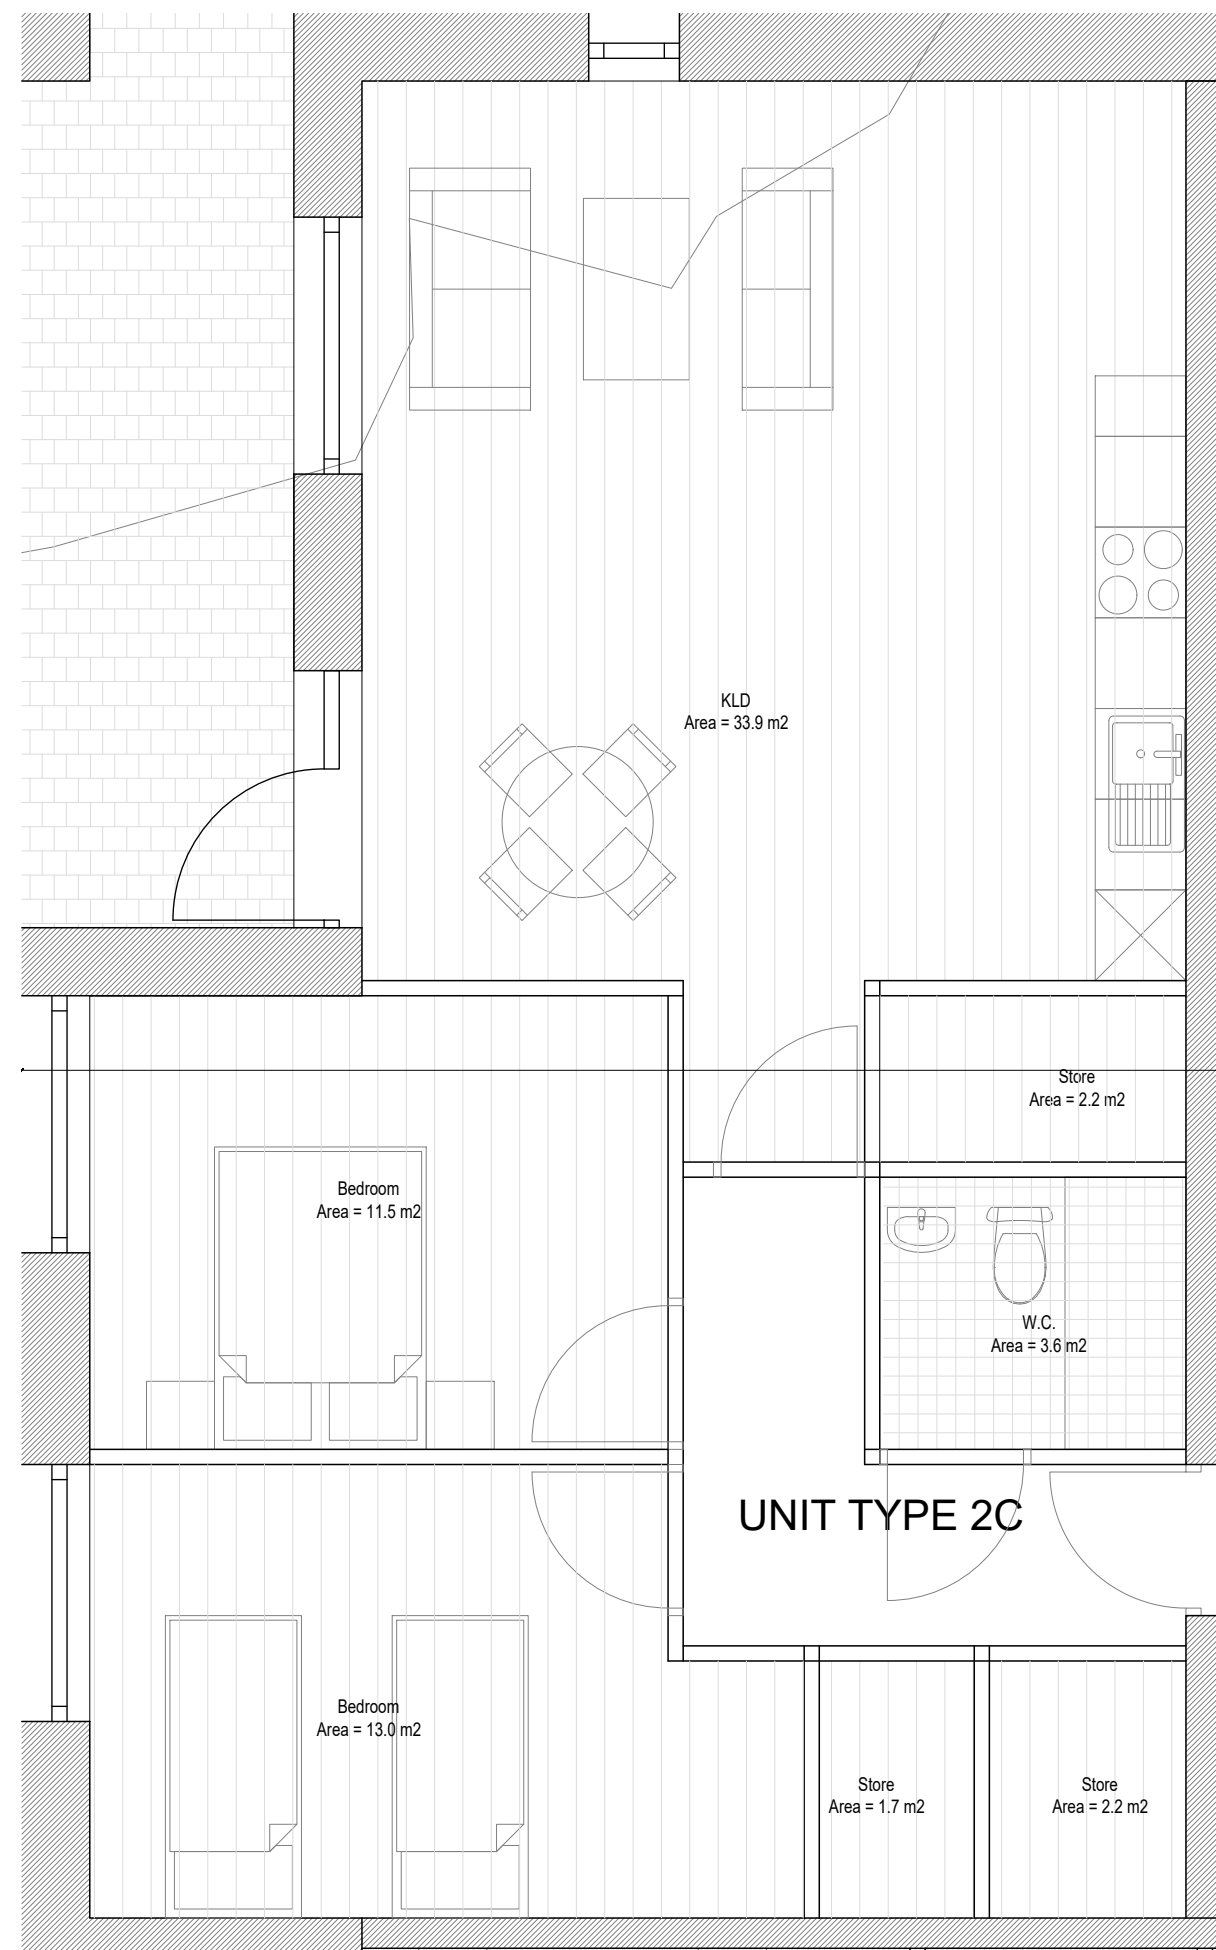

UNIT TYPE 2C
2 BED 4 PERSON APARTMENT
77 M2
5 NO. (BLOCK B)

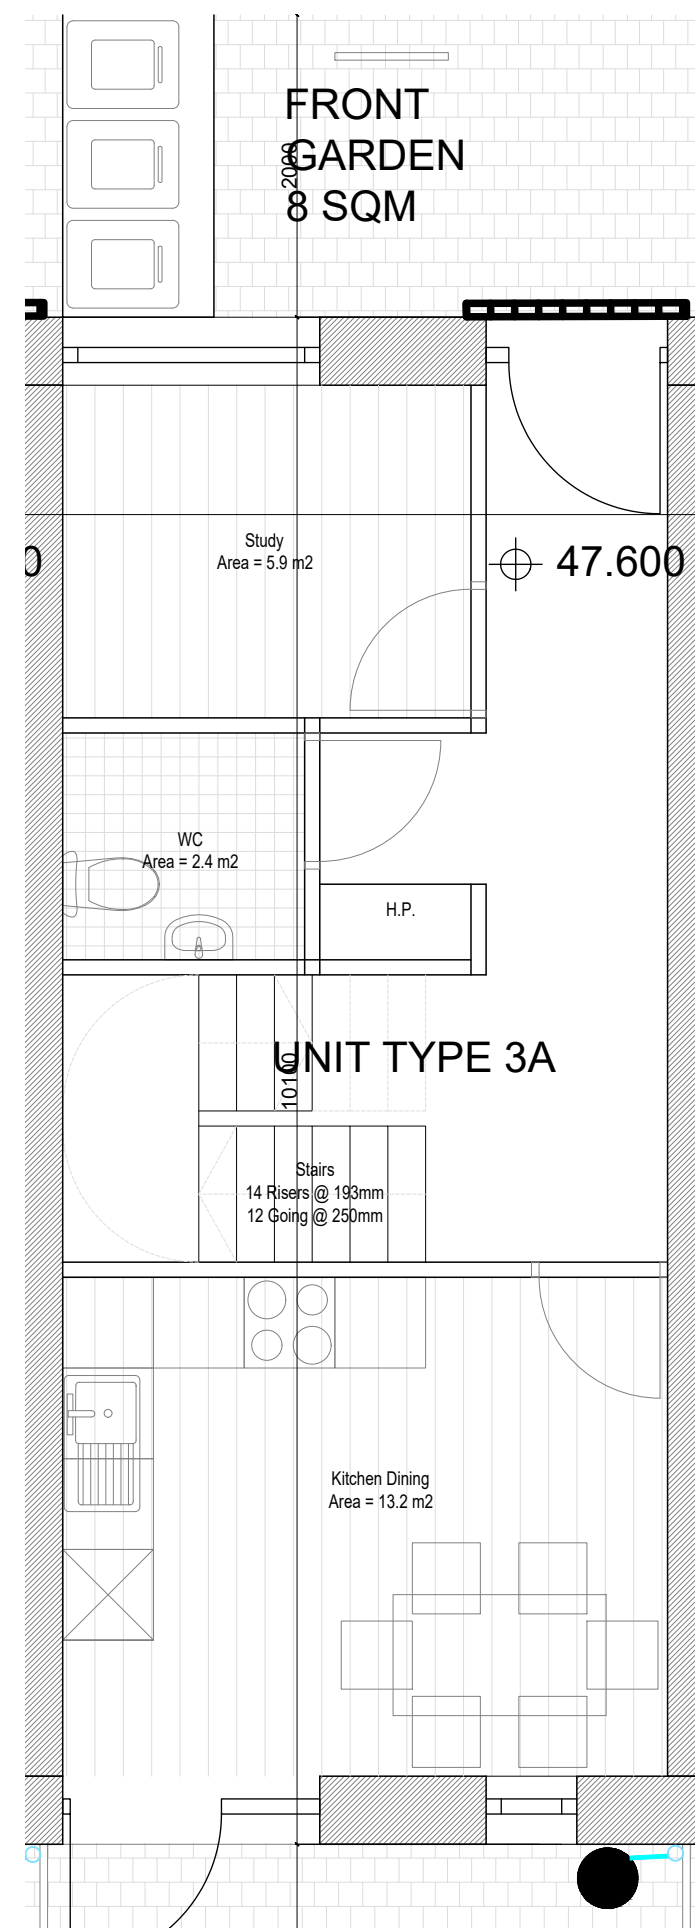

UNIT TYPE 3A
3 BED 5 PERSON TOWNHOUSE
110 M2
9 NO. (BLOCK C)

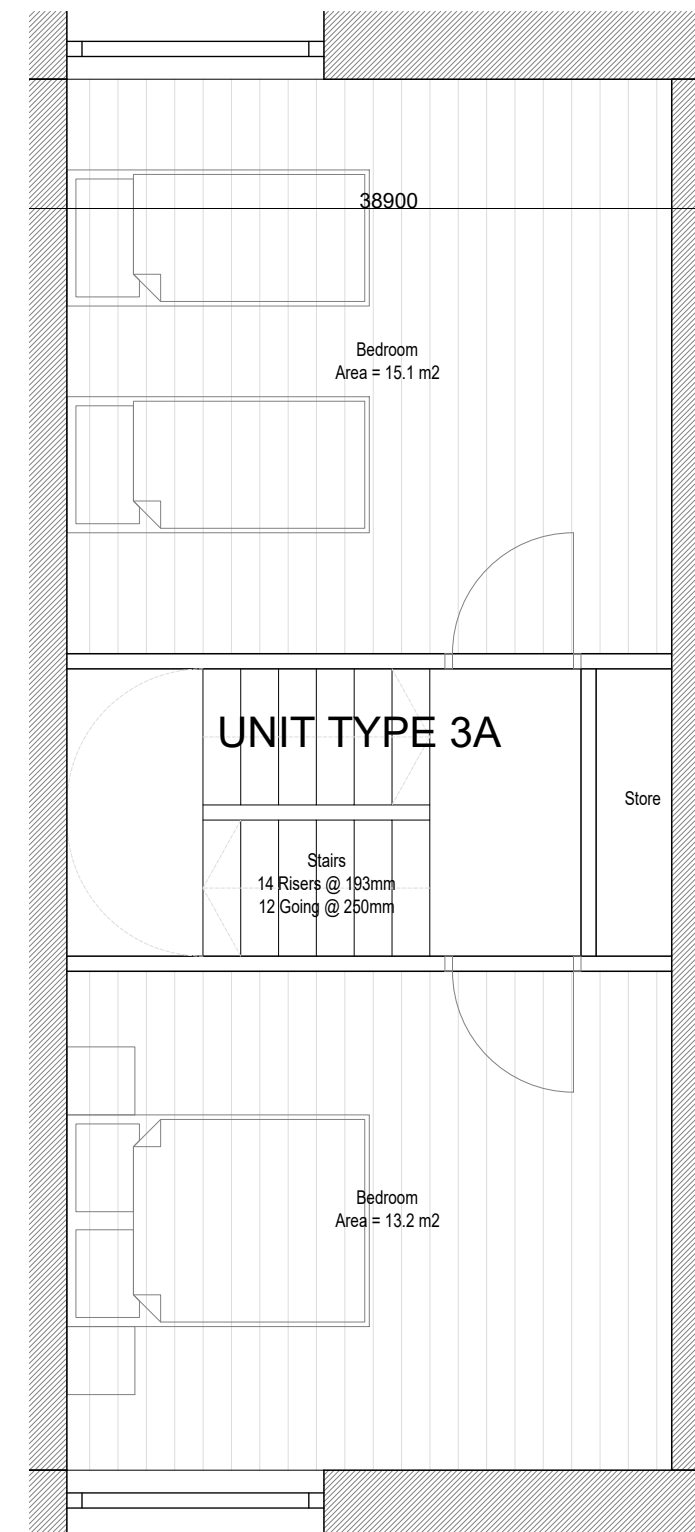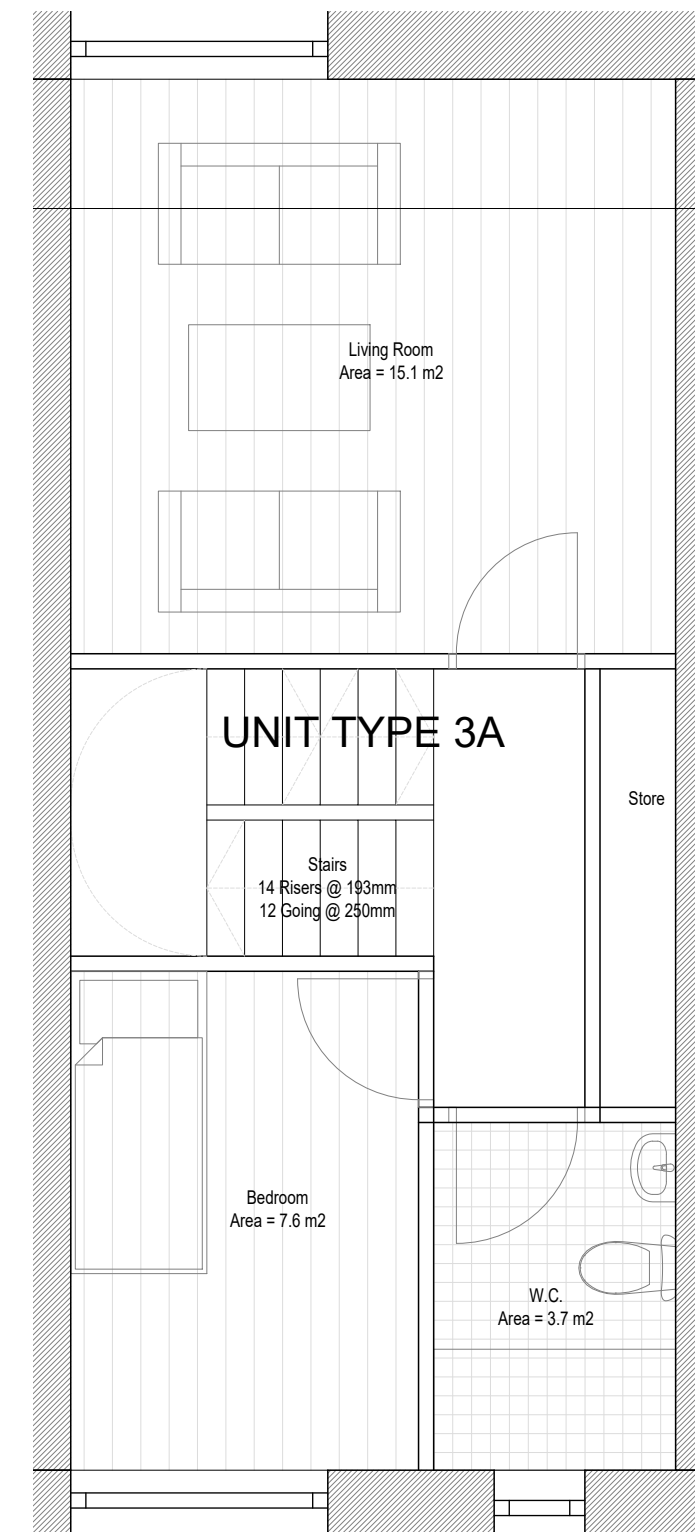

REV:	DATE:	DRN BY:	DESCRIPTION:
REVISIONS:			
 WICKLOW COUNTY COUNCIL			
HOUSING CONSTRUCTION COUNTY BUILDINGS WICKLOW			
www.wicklow.ie			
JOB:	Proposed Housing at Rockbrae House, Bray		
TITLE:	Proposed Unit Types		
SCALE:	1:50	Date:	July 2025
DWG NO:	ROC - P - 12	Drawn:	MS
SHEET SIZE:	A1	Checked:	
STATUS:	Part 8	REV:	