



33.4

- CYCLE TRACK
- VERTICAL TRANSITION SHARED PEDESTRIAN SPACE TO ROAD
- ROAD AREA
- LANDSCAPE AREA
- DROP KERB
- EXTENT OF WORKS
- LANDS FOR PRIVATE DEVELOPMENT
- NEW KERB LINE
- EXISTING KERB LINE
- FLEXIBLE TRAFFIC BOLLARD

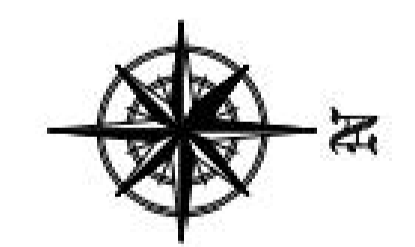

ROAD MAKEUP AND LEVELS TO BE DETERMINED AT DETAILED DESIGN STAGE ONCE ALL SITE INVESTIGATION SURVEYS HAVE BEEN COMPLETED.

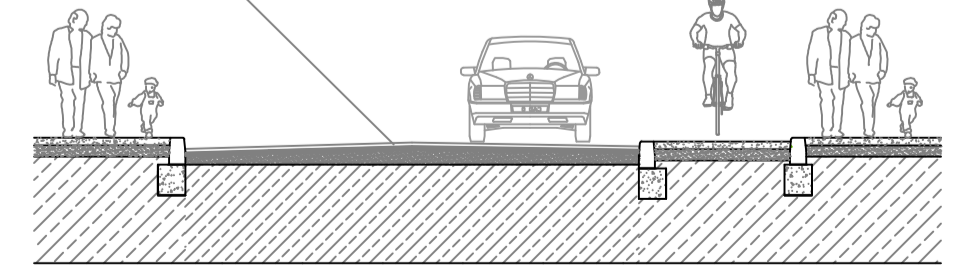

FOOTPATH WIDTH VARIES ROAD CARRIAGEWAY 6M PROPOSED WIDTH CYCLE PATH WIDTH VARIES FOOTPATH WIDTH VARIES

TYPICAL ROAD SECTION
SCALE 1:50

WICKLOW COUNTY COUNCIL
Active Travel Team,
Arklow Municipal District Offices, Castle Park,
Arklow, Co. Wicklow TEL 0402 - 42700
E-MAIL ActiveTravel@wicklowcoco.ie

JOB: Killincarrig Village Enhancement Scheme	
TITLE: Option B	
SCALE: 1:500	DATE: 08/07/2023
DWG NO: 191_001_700	DRAWN: JF
SHEET SIZE: A1	CHECKED: ROH/CP
STATUS: Consultation	REV: c

DO NOT SCALE - USE FIGURED DIMENSION ONLY - ALL DIMENSIONS TO BE CHECKED ON SITE - ORIGINAL SIZE - A1