


A-A ELEVATIONS



B-B ELEVATIONS- PART 1

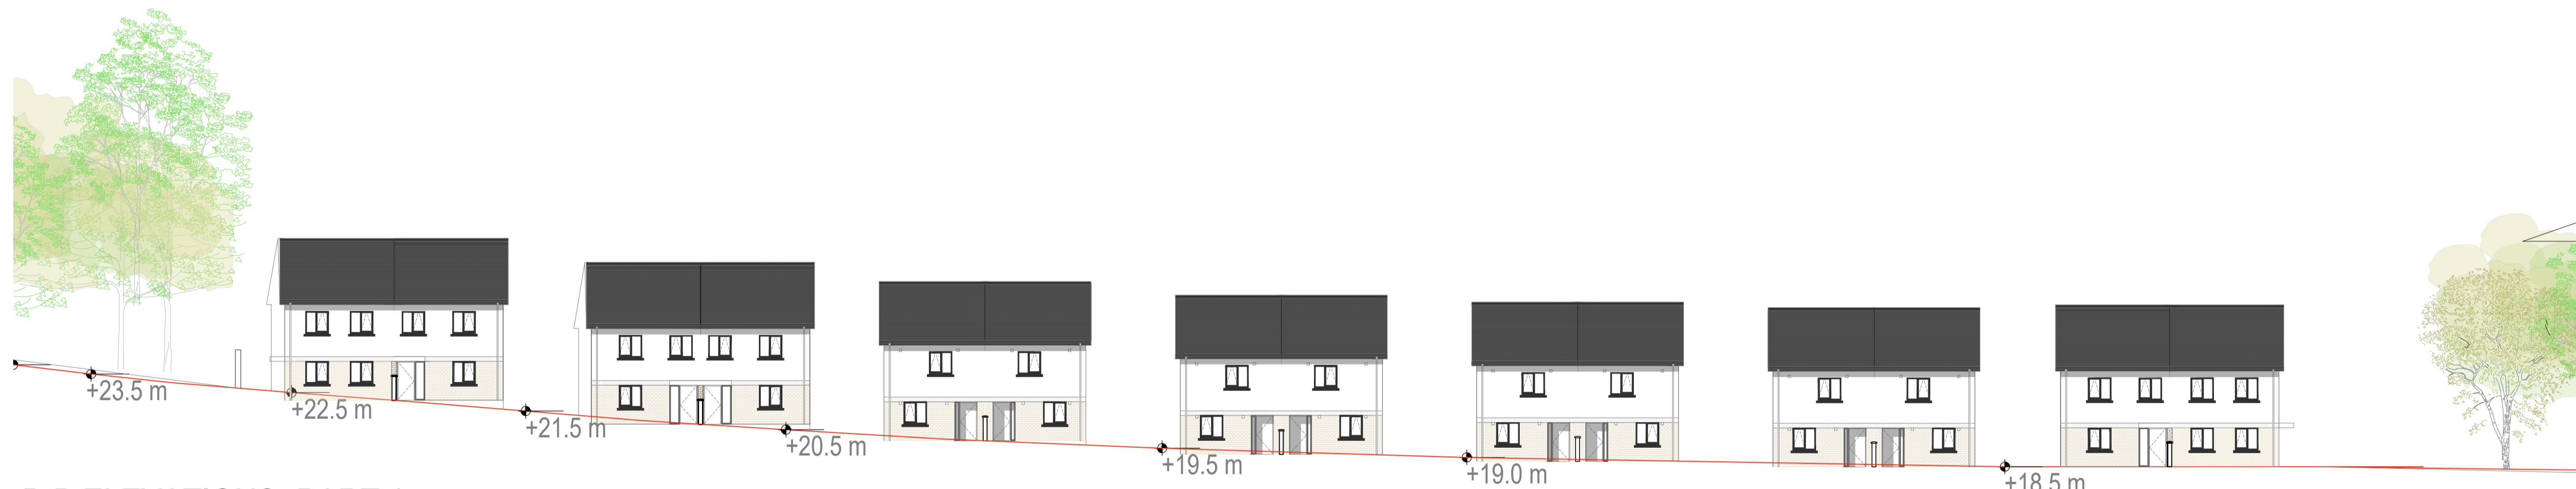

B-B ELEVATIONS- PART 2



GENERAL NOTES

- DO NOT SCALE. USE FIGURED DIMENSIONS ONLY.
- THIS DRAWING IS TO BE READ IN CONJUNCTION WITH ALL RELEVANT SPECIFICATIONS AND DRAWINGS.
- ALL DIMENSIONS TO BE CHECKED ON SITE.
- IN THE EVENT OF ANY DISCREPANCIES BETWEEN DRAWINGS, THE CONTRACTOR IS TO INFORM THE ARCHITECT IMMEDIATELY.

NOTES: ORDNANCE SURVEY IRELAND LICENSE NO. AR 0402116
 © ORDNANCE SURVEY IRELAND AND GOVERNMENT OF IRELAND
 ORDNANCE SURVEY MAP SHEET NO. 3395-19 | 3395-20 | 3395-24 | 3395-25
 LEVELS BASED ON OS DATUM MALD HEAD

PART 8 ISSUED

REV	DATE	DESCRIPTION	BY

O'Connell Mahon Architects |
 9 FITZWILLIAM PLACE
 DUBLIN 2, IRELAND
 T. +353 1 676 7408
 info@oconnellmahon.ie
 www.oconnellmahon.ie



PROJECT
 LOTT LANE HOUSING

DRAWING TITLE
 LOTT LANE - PROPOSED SITE ELEVATION

DISCIPLINE	DRAWN BY	CHECK BY
ARCHITECT	SL	VL
SCALE @ A1	DATE	
1:200	JUNE 2022	
PROJECT NUMBER	STATUS	
4056	A3 - PLANNING	
DRAWING NUMBER	REVISION	
WCC-OCMA-ZZ-ZZ-DR-A-2250	C01	