




Tionscaldal Éireann
Project Ireland
2040




NOTES

- REFER TO DWG 20_008N-CSE-GEN-XX-DR-C-2210 FOR ROAD CHAINAGE CENTRELINES.

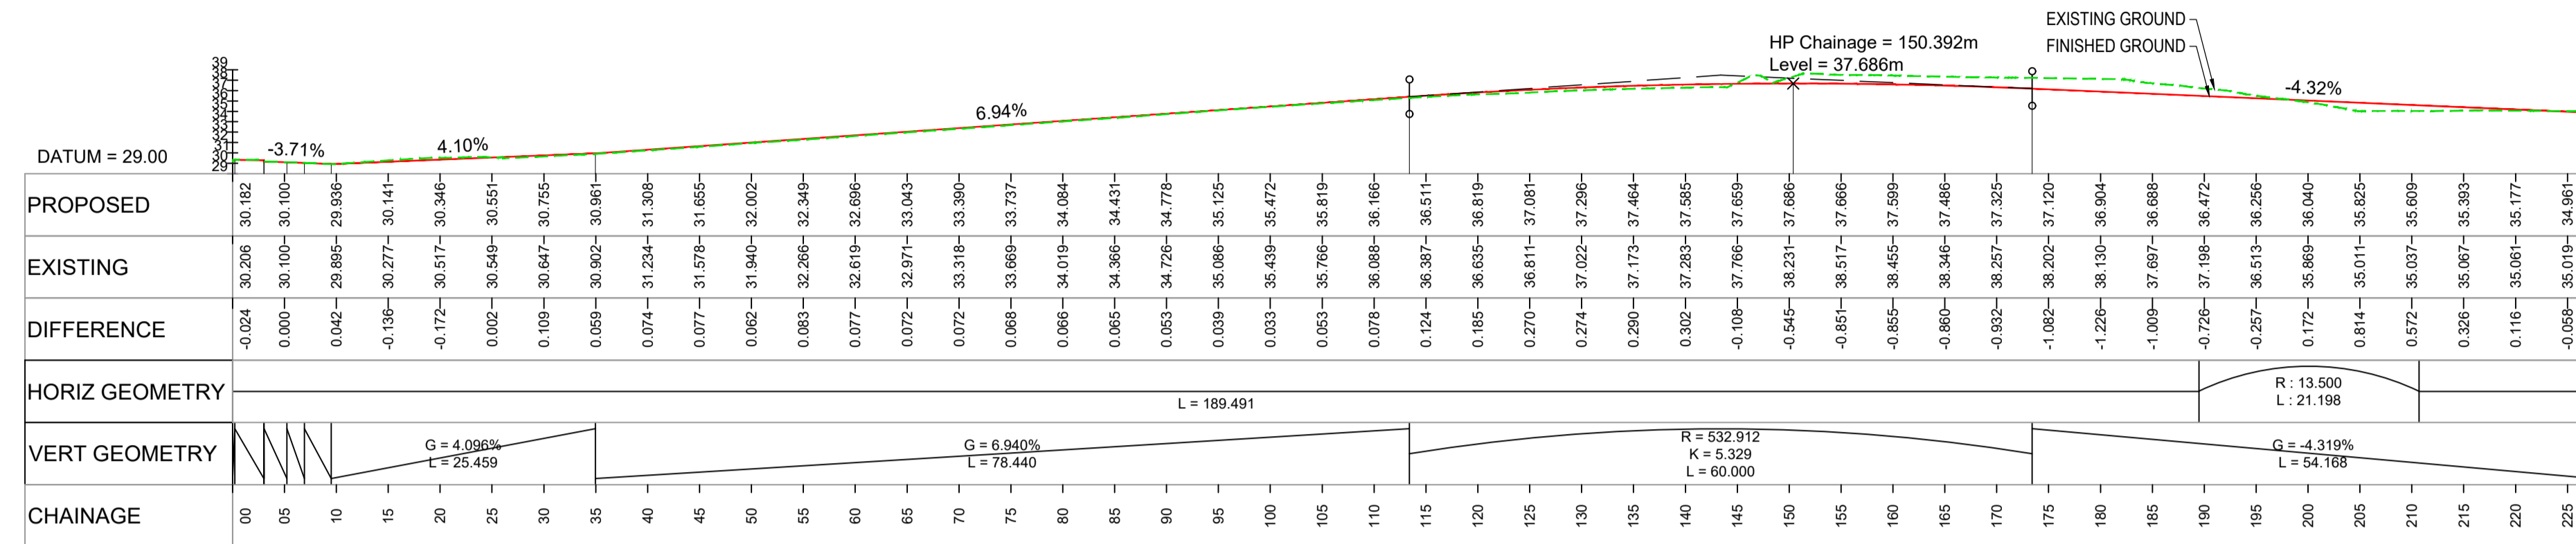

INTERNAL ACCESS ROAD LONGSECTION
CHAINAGES 0-225m

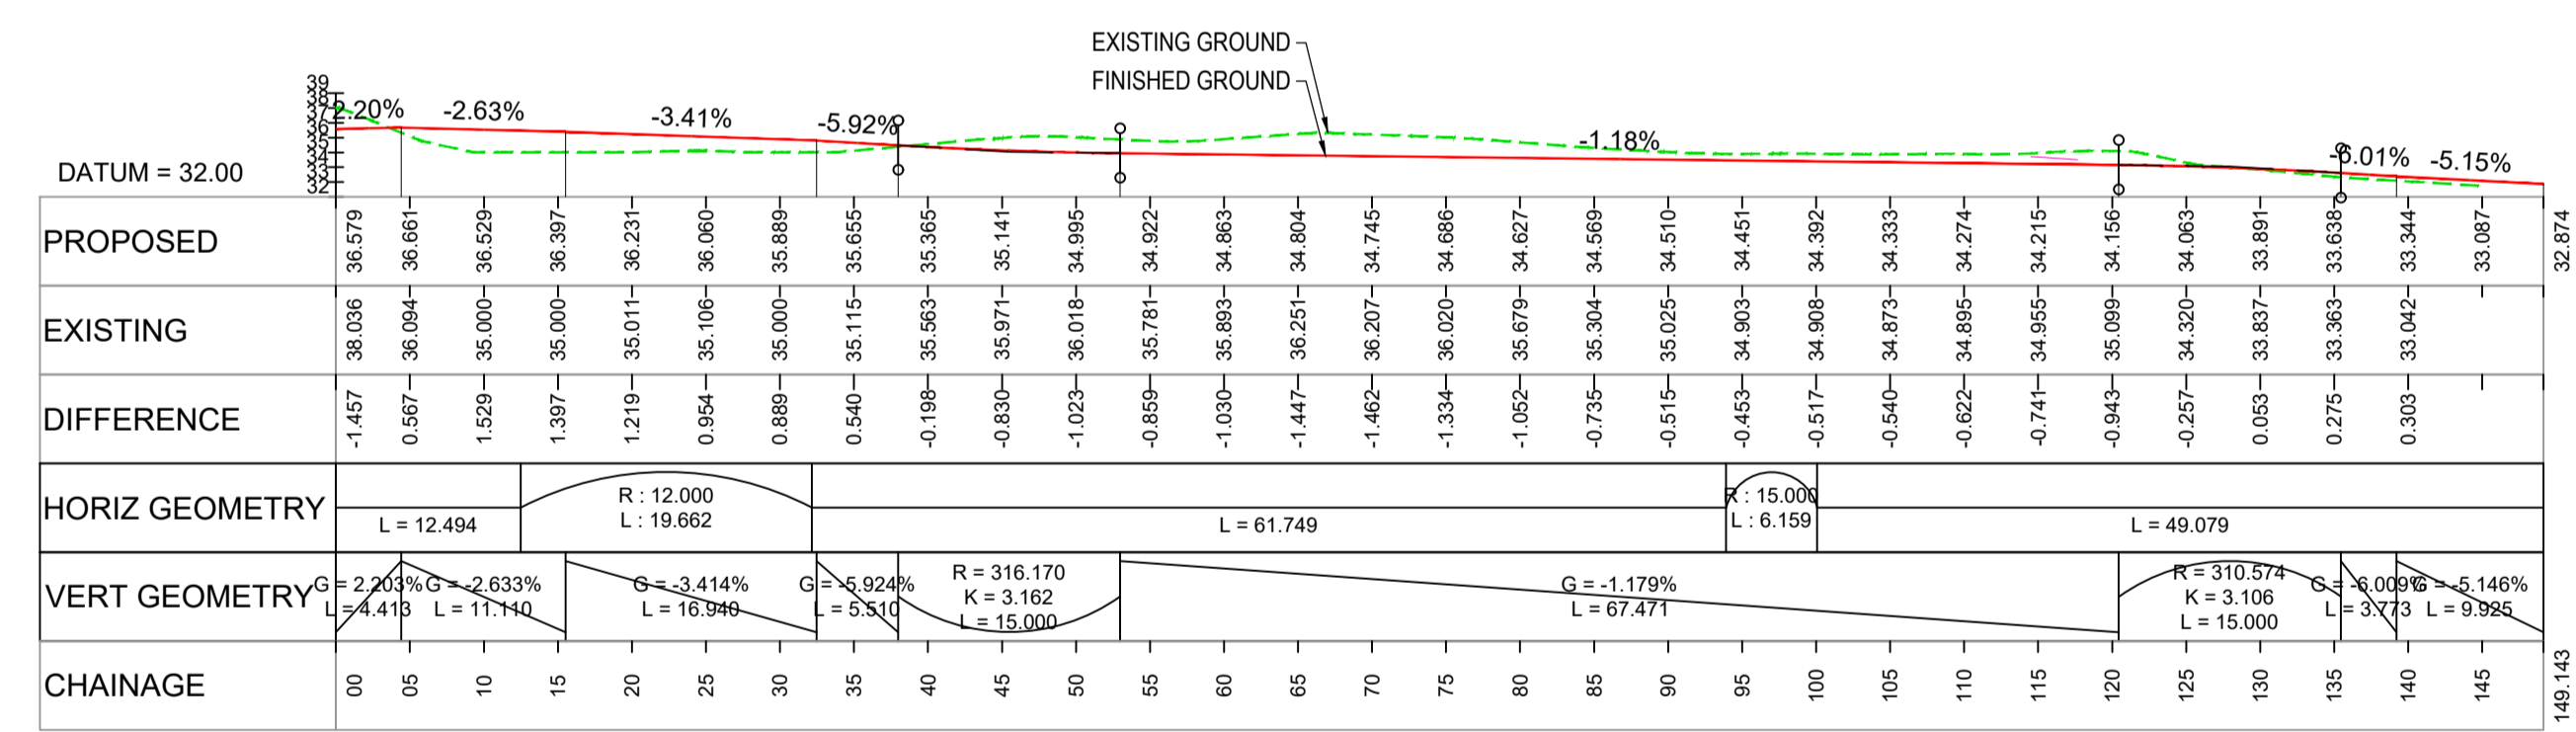

BUS TURNING HEAD LONGSECTION
CHAINAGES 0-149m

Rev	Description	Drawn	Checked	Date
P02	ISSUED FOR PLANNING	SM	BD	28/07/23

Clifton Scannell Emerson Associates Limited
Consulting Engineers,
3rd Floor The Highline,
Bakers Point, Pottery Road,
Dun Laoghaire, Co. Dublin,
Ireland, A96 KW29
T. +353 1 288 5006
F. +353 1 283 3406
E. info@csea.ie
W. www.csea.ie

Client: WICKLOW COUNTY COUNCIL
Project: FASSAROE PARK AND RIDE FACILITY
Dwg Title: PROPOSED LONGSECTIONS
Drawn By: SM Date: JULY 2023
Checked By: BD Scale: 1:500 @ A1
Project Code: 20_008N - CSE - GEN - XX - DR - C - 2211
Zone/Phase: CSEA Job No.

S2	PART VIII APPROVAL
P02	FOR PLANNING