



Modest removal of Elder required



Stage demarcation with flagging + paviours




Existing view of ruins




Example of terraced seating of wood and grass




Arched canopy providing through-view

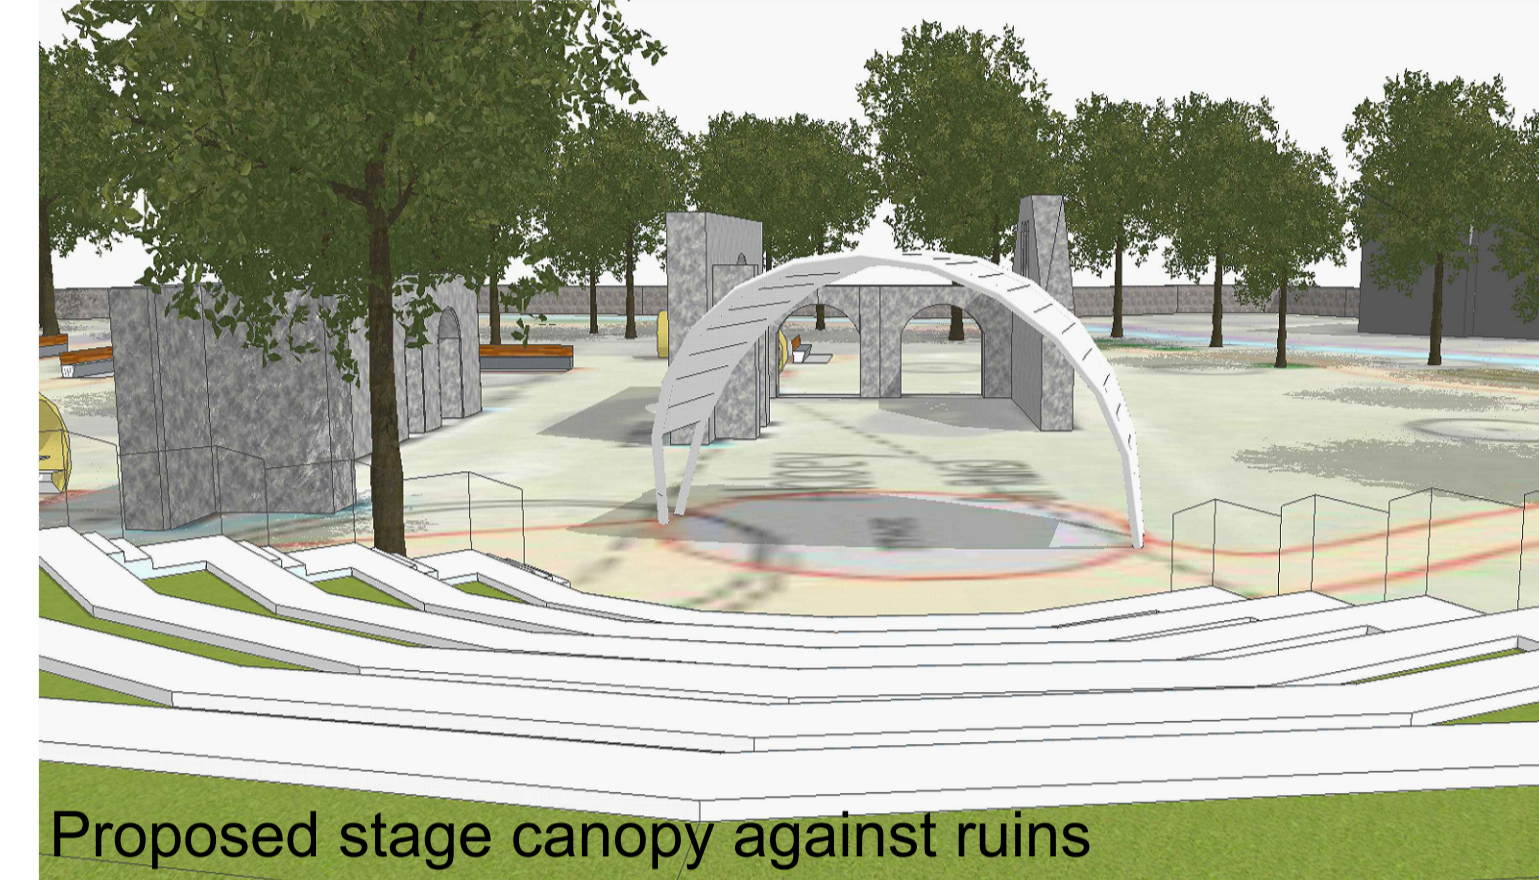

Proposed stage canopy against ruins

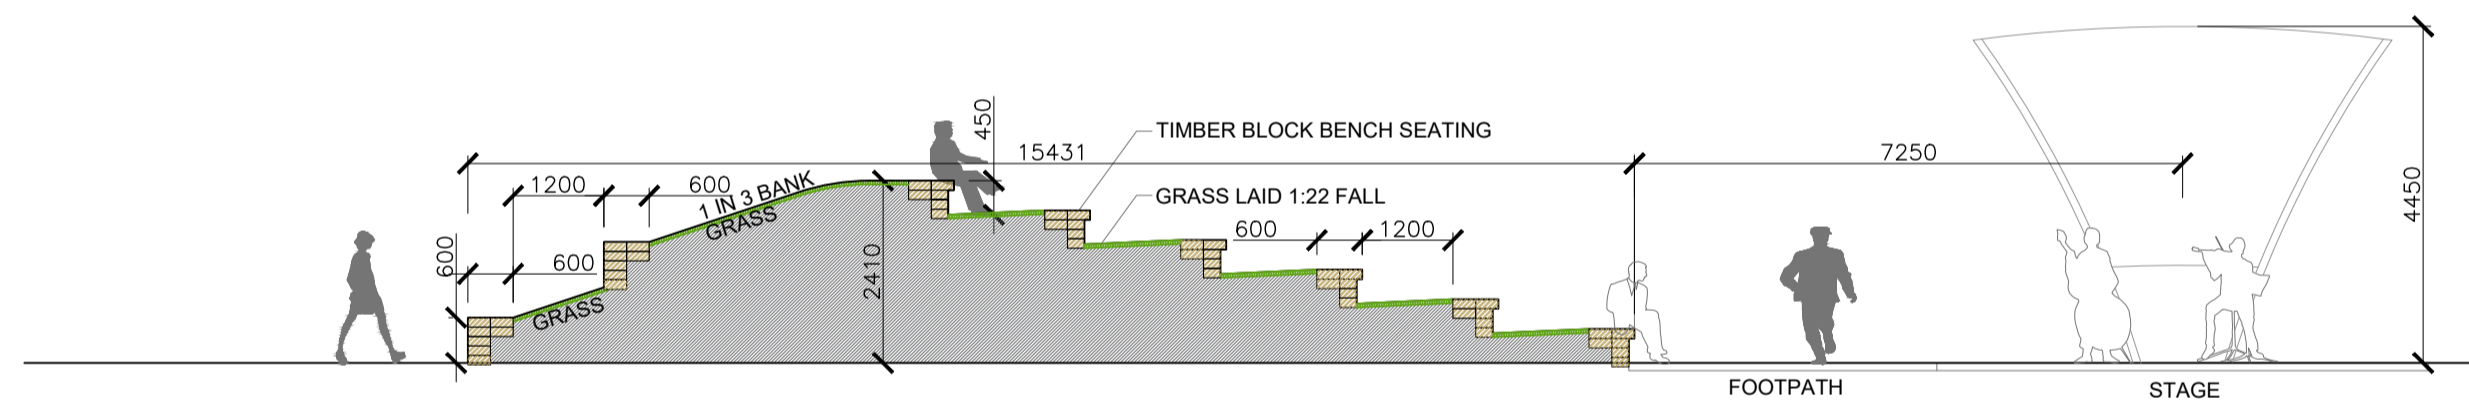


2 PROPOSED SECTION THROUGH AMPHITHEATRE
SCALE 1/100 @ A1

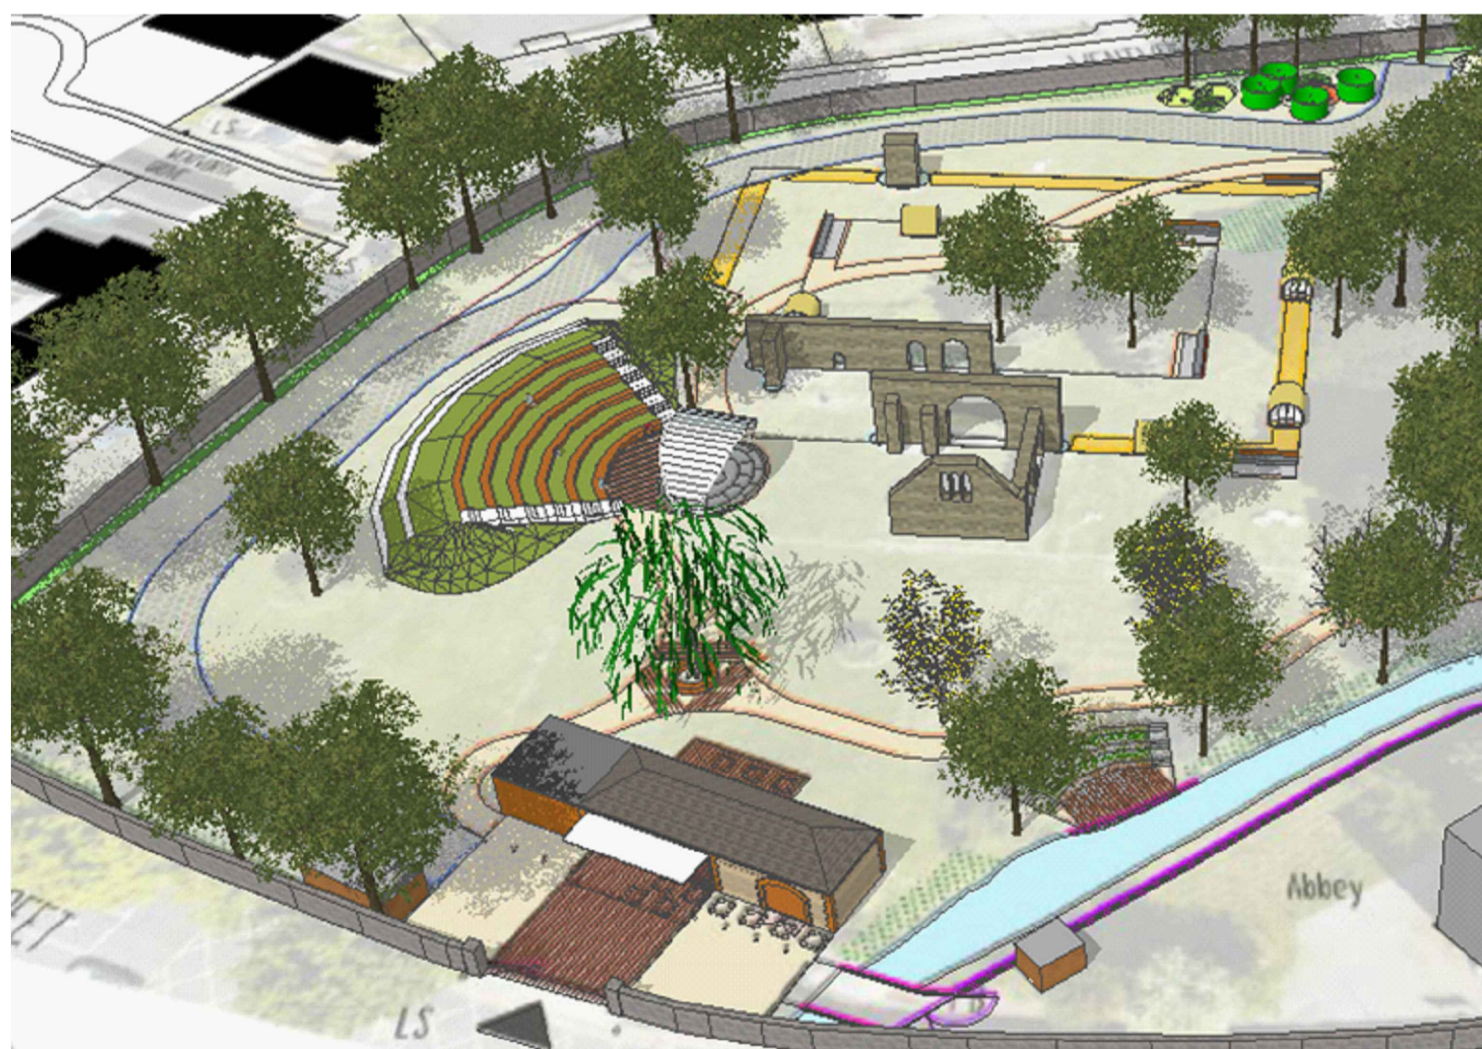

3-D view from south




3-D view from south west

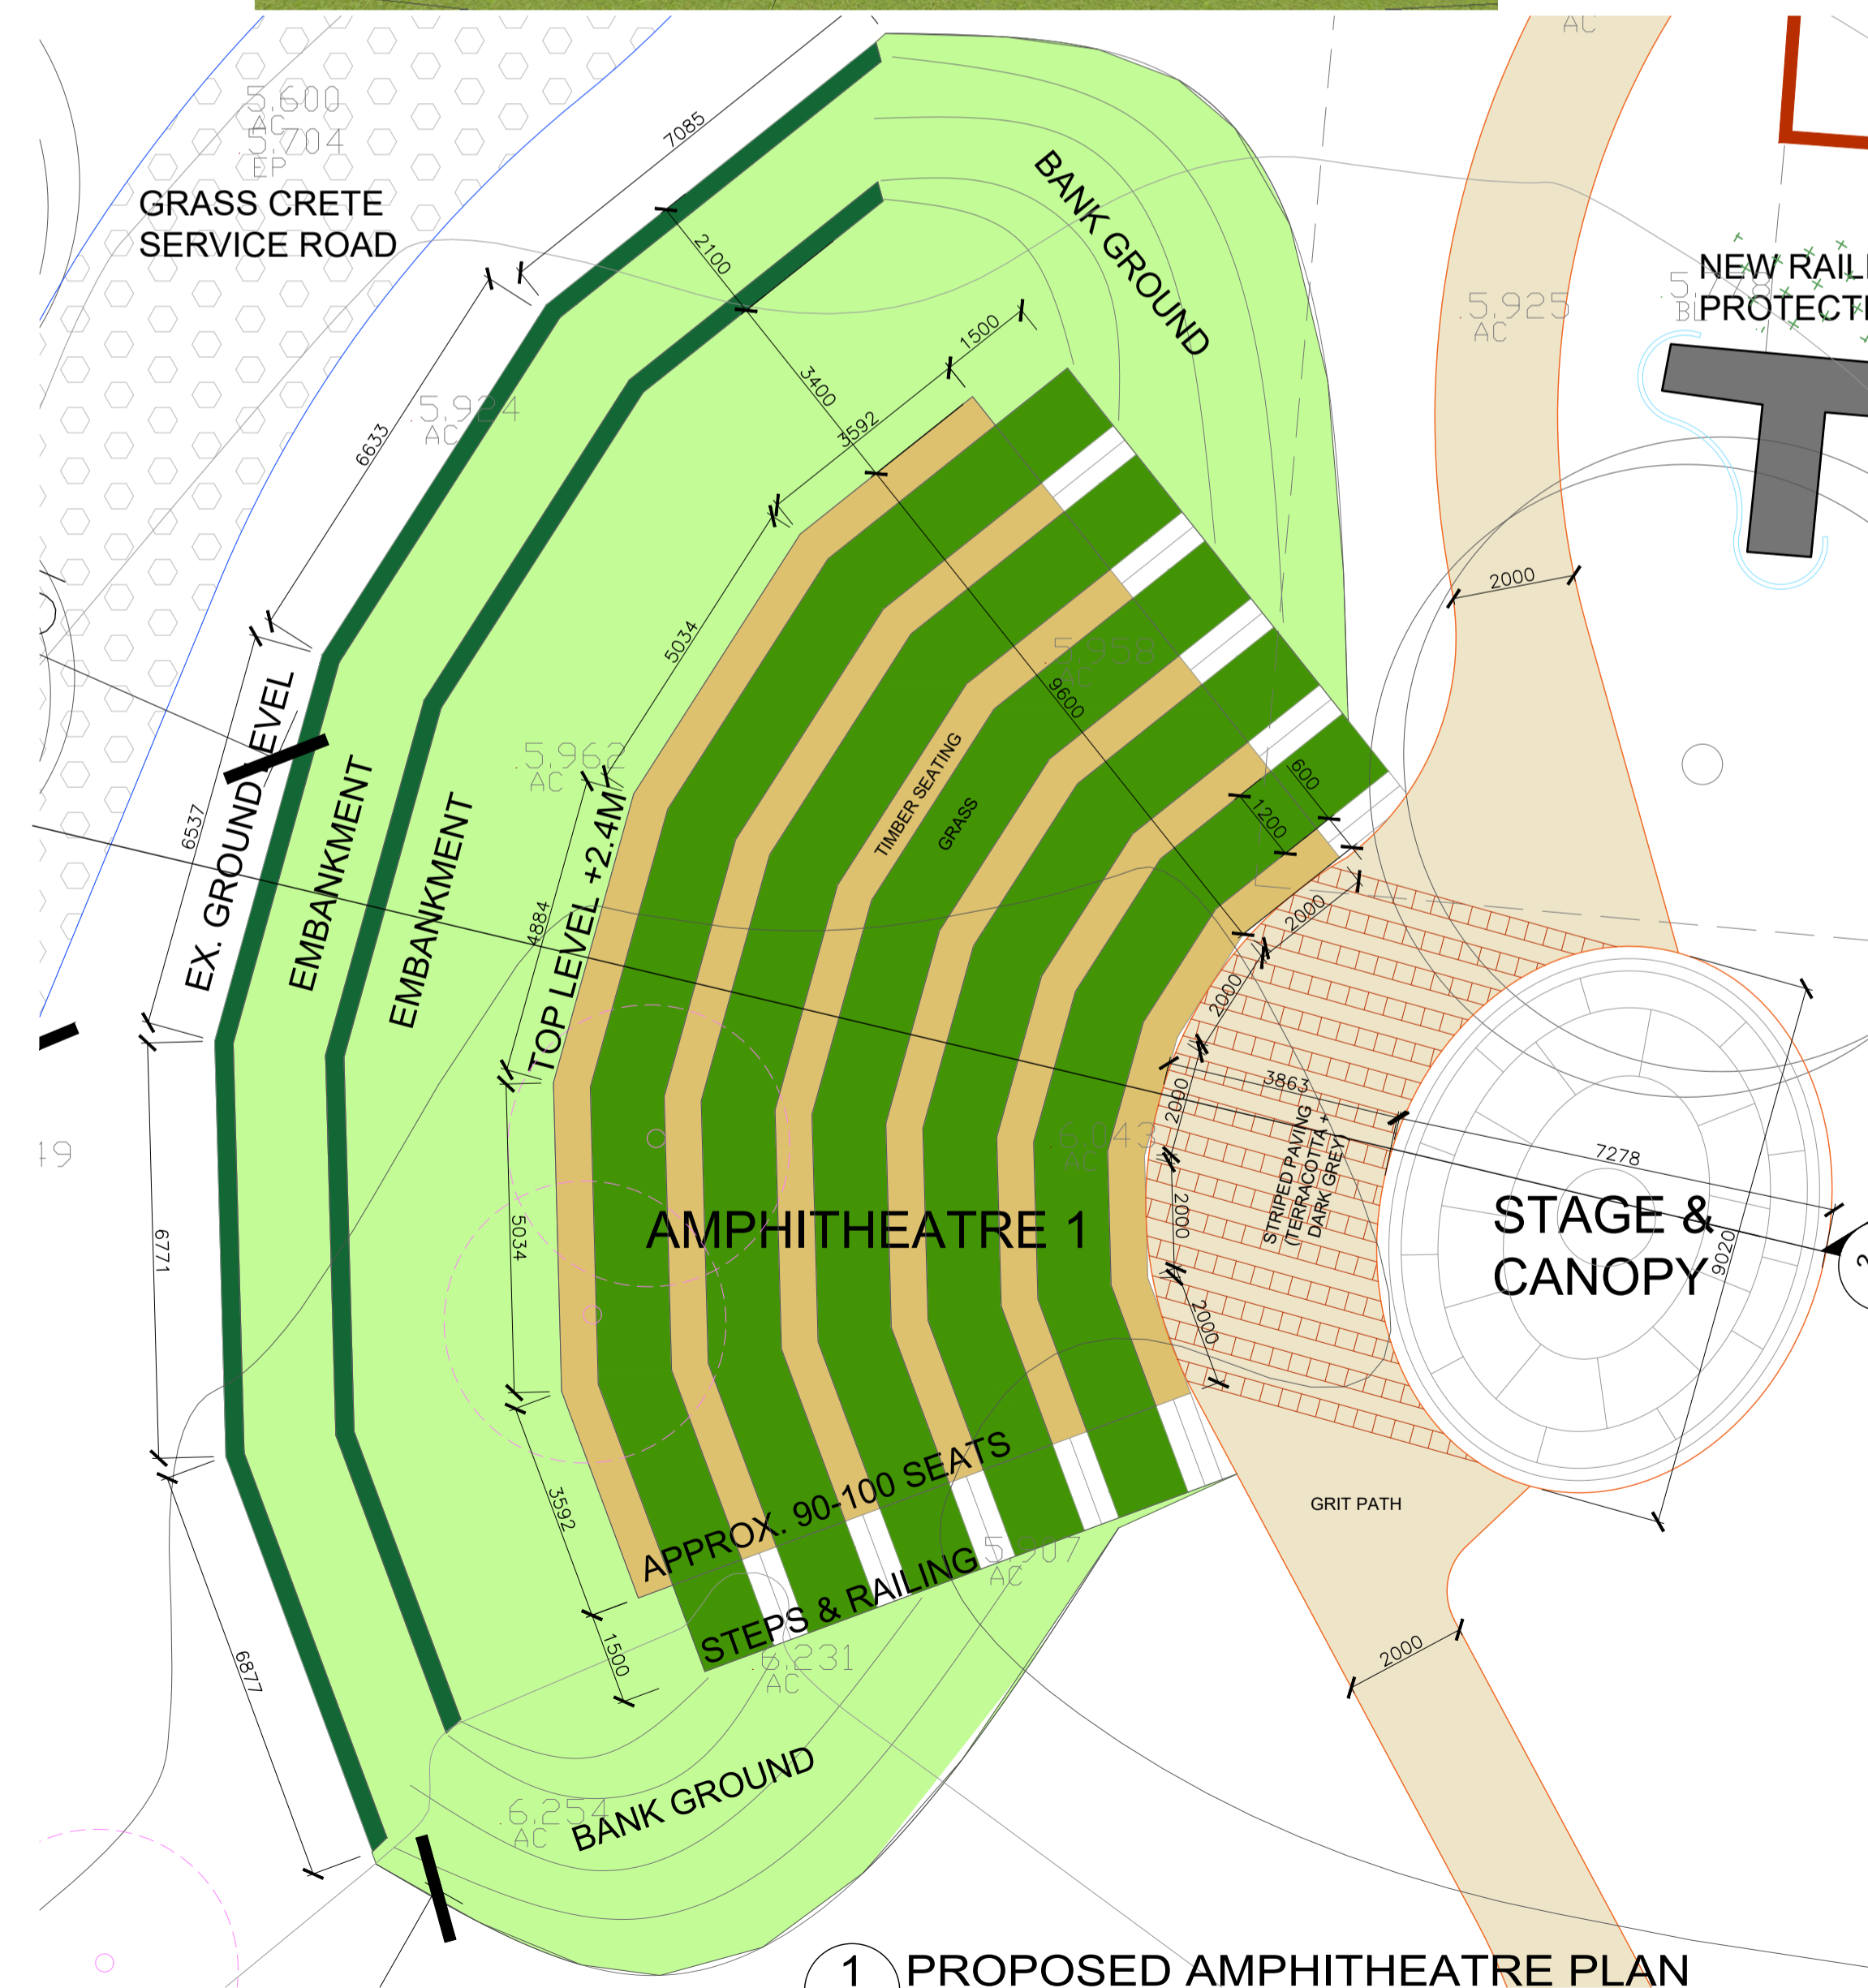

1 PROPOSED AMPHITHEATRE PLAN
SCALE 1/100 @ A1

1 THIS DRAWING IS COPYRIGHT
2 DO NOT SCALE OFF THIS DRAWING

LEGEND

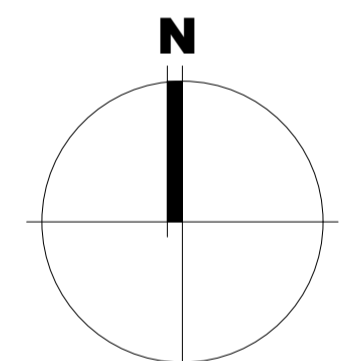

PART 8 ISSUE
DATE: 20.09.2021

Rev	Date	By	Updates
A	05.10.2021	JN	INL
Scale as noted		Date: 20.09.2021	Stage: PART 8

MosArt
ARCHITECTURE LANDSCAPE URBAN DESIGN

Wicklow County Council
Rathnew, Co. Wicklow
Tel: +353 (0) 454 25777
Email: info@mosart.ie
Web: www.mosart.ie

Job Title:	Proposed works at Abbey Grounds, Wicklow Town		
Client:	Wicklow County Council		
Drawing:	Proposed Amphitheatre		
Job No:	Drawing No:	Revision:	
824	P.103	A	