


DRAWING TITLE: Caravans - Rev002

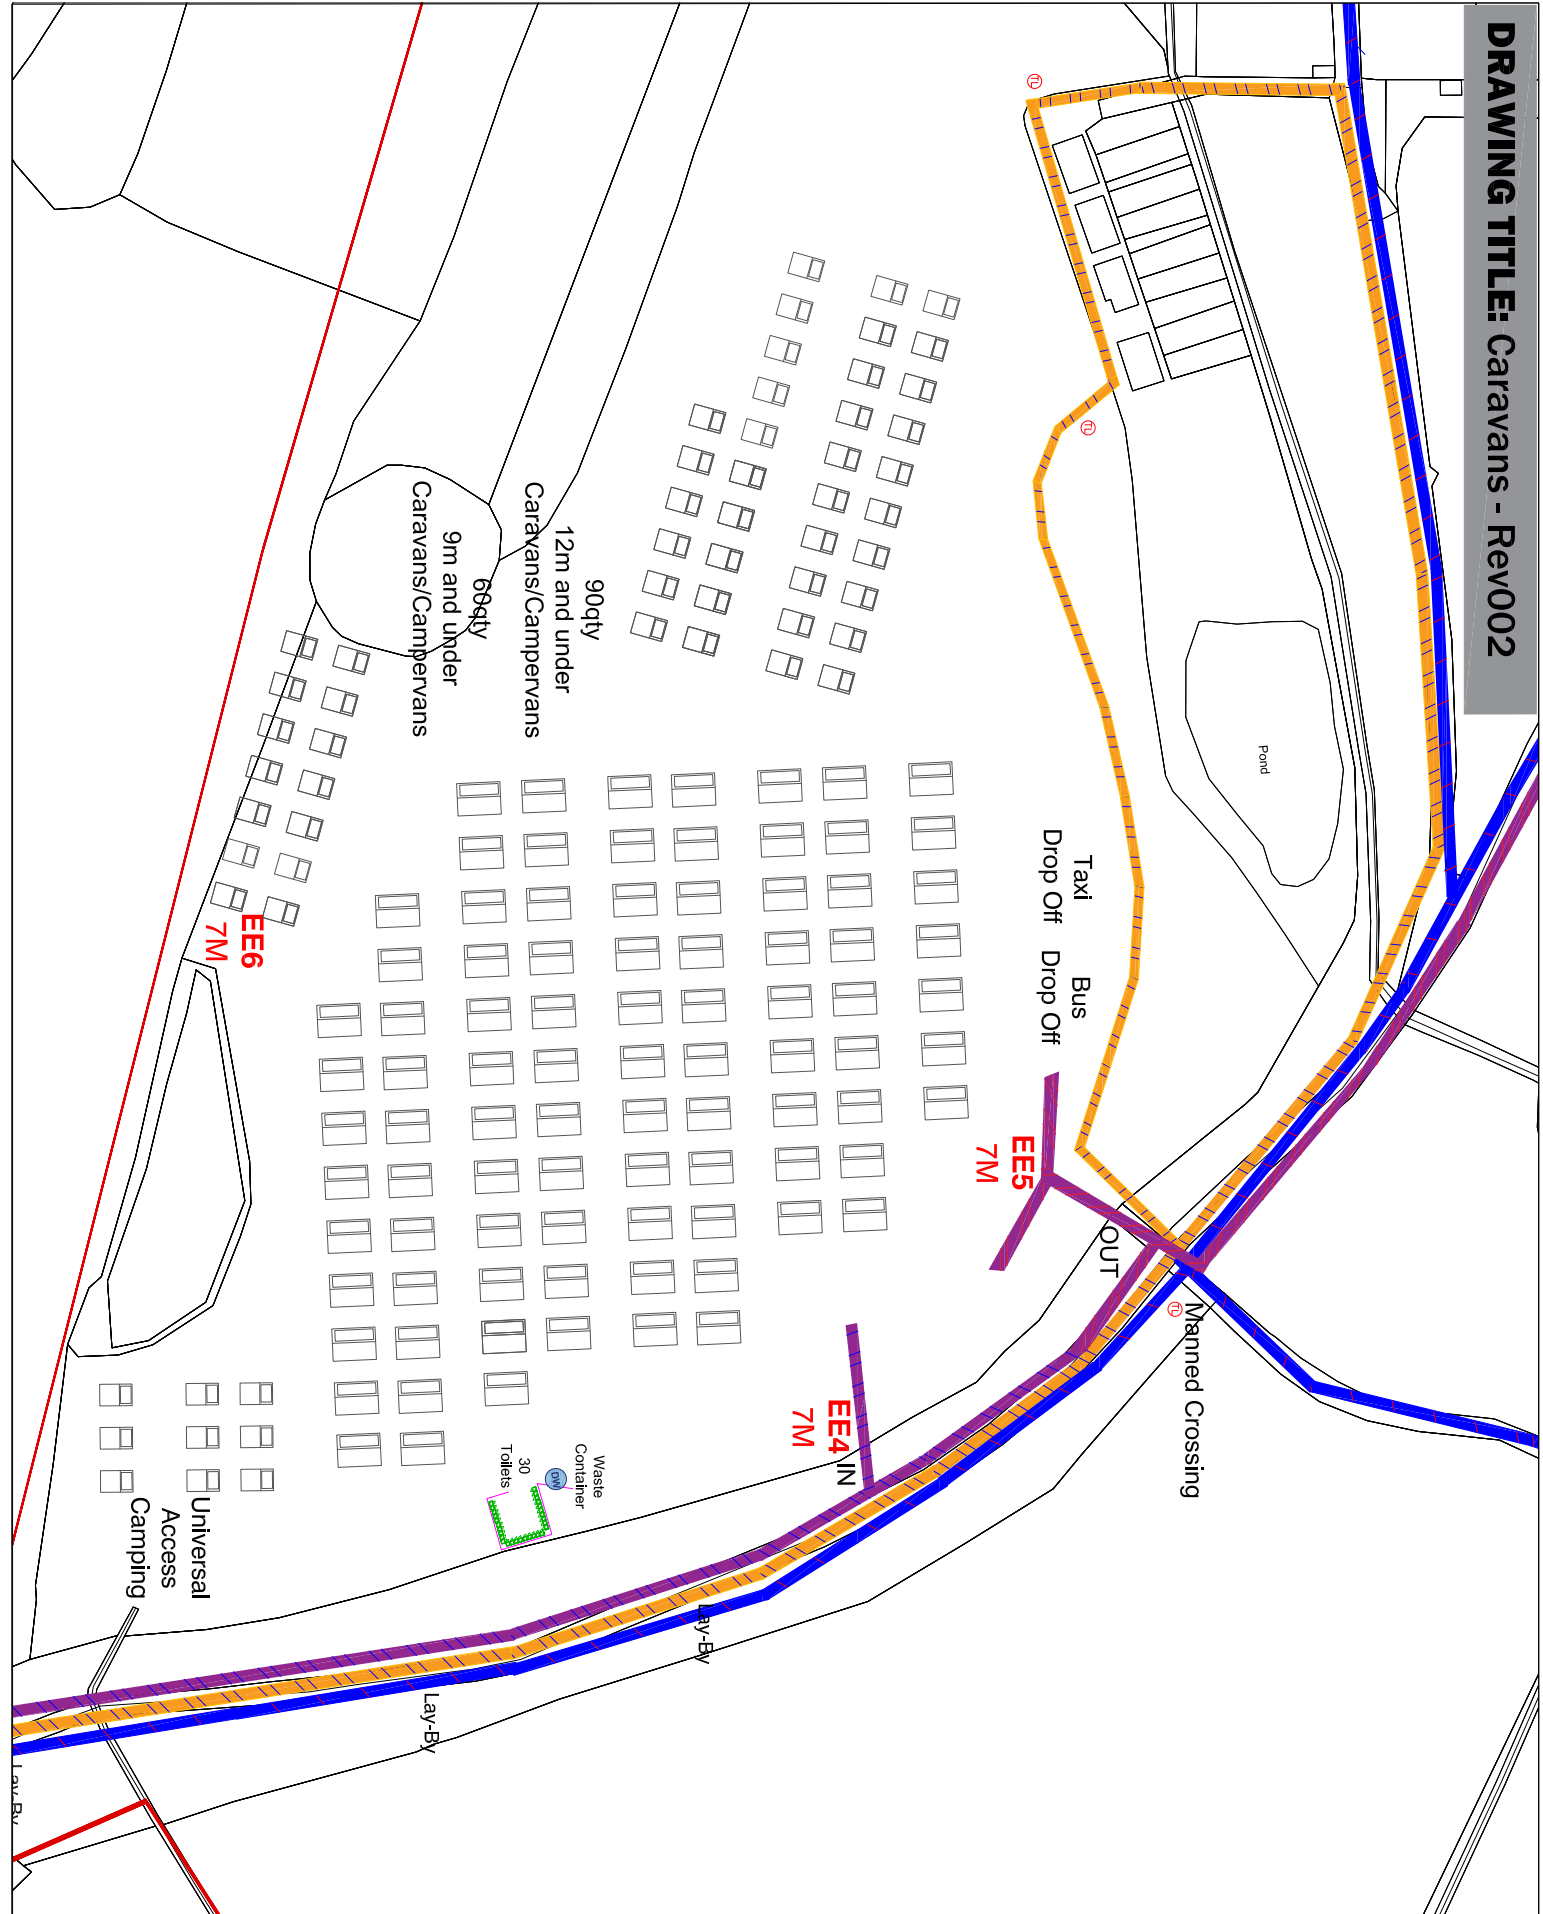

PLEASE NOTE:  
To be read in conjunction with  
associated Event Management Plan.

**COPYRIGHT ©**  
CYSLS03222609  
©National Mapping Division of  
Tallie Éireann. Content overlaid is  
copyright reserved by Archetype. It  
cannot be used, copied, reproduced,  
retained or disclosed, to any other  
person, without previous consent  
provided in writing by Archetype.

- LEGEND:**
- EMERGENCY ACCESS ROUTE
  - CAMPERS/STAFF ACCESS ROUTE
  - PEDESTRIAN ROUTE
  - RESTAURANCE OFF ROUTE
  - FIRE LANE
  - TOILET
  - TOILET/TOILETS/SHOWER
  - FIRST AID
  - THICKWAY HEAVY
  - FIRE POINT
  - GENERAL CAMPING
  - GLAMPING
  - FOOD/CONCESSION
  - GROUND CONTROL
  - HEDGE FENCE
  - POCKET FENCE
  - MOLO BARRIERS
  - MASOLEE
  - TOWER LIGHT
  - DRAWING WATER
  - GENERATION
  - EMERGENCY EXIT
  - SITE BOUNDARY
  - CAMPERS/STAFF PITCH
  - CCTV
  - HOT HANDWASH
  - SINK
  - FESTOON

REV.2 License Layout  
REV.1 Draft Layout



Beyond the Pale, Glendalough  
House, 16th-18th June 2023



Archetype

CLIENT ■ CUPOLA  
REFERENCE ■ ARCHBTP2023  
DRAWN BY ■ EF  
SIGNED OFF ■ SR  
DATE DWN ■ 12.03.23  
PLOT SCALE ■ N/A