


DRAWING TITLE: Campsite - Rev002

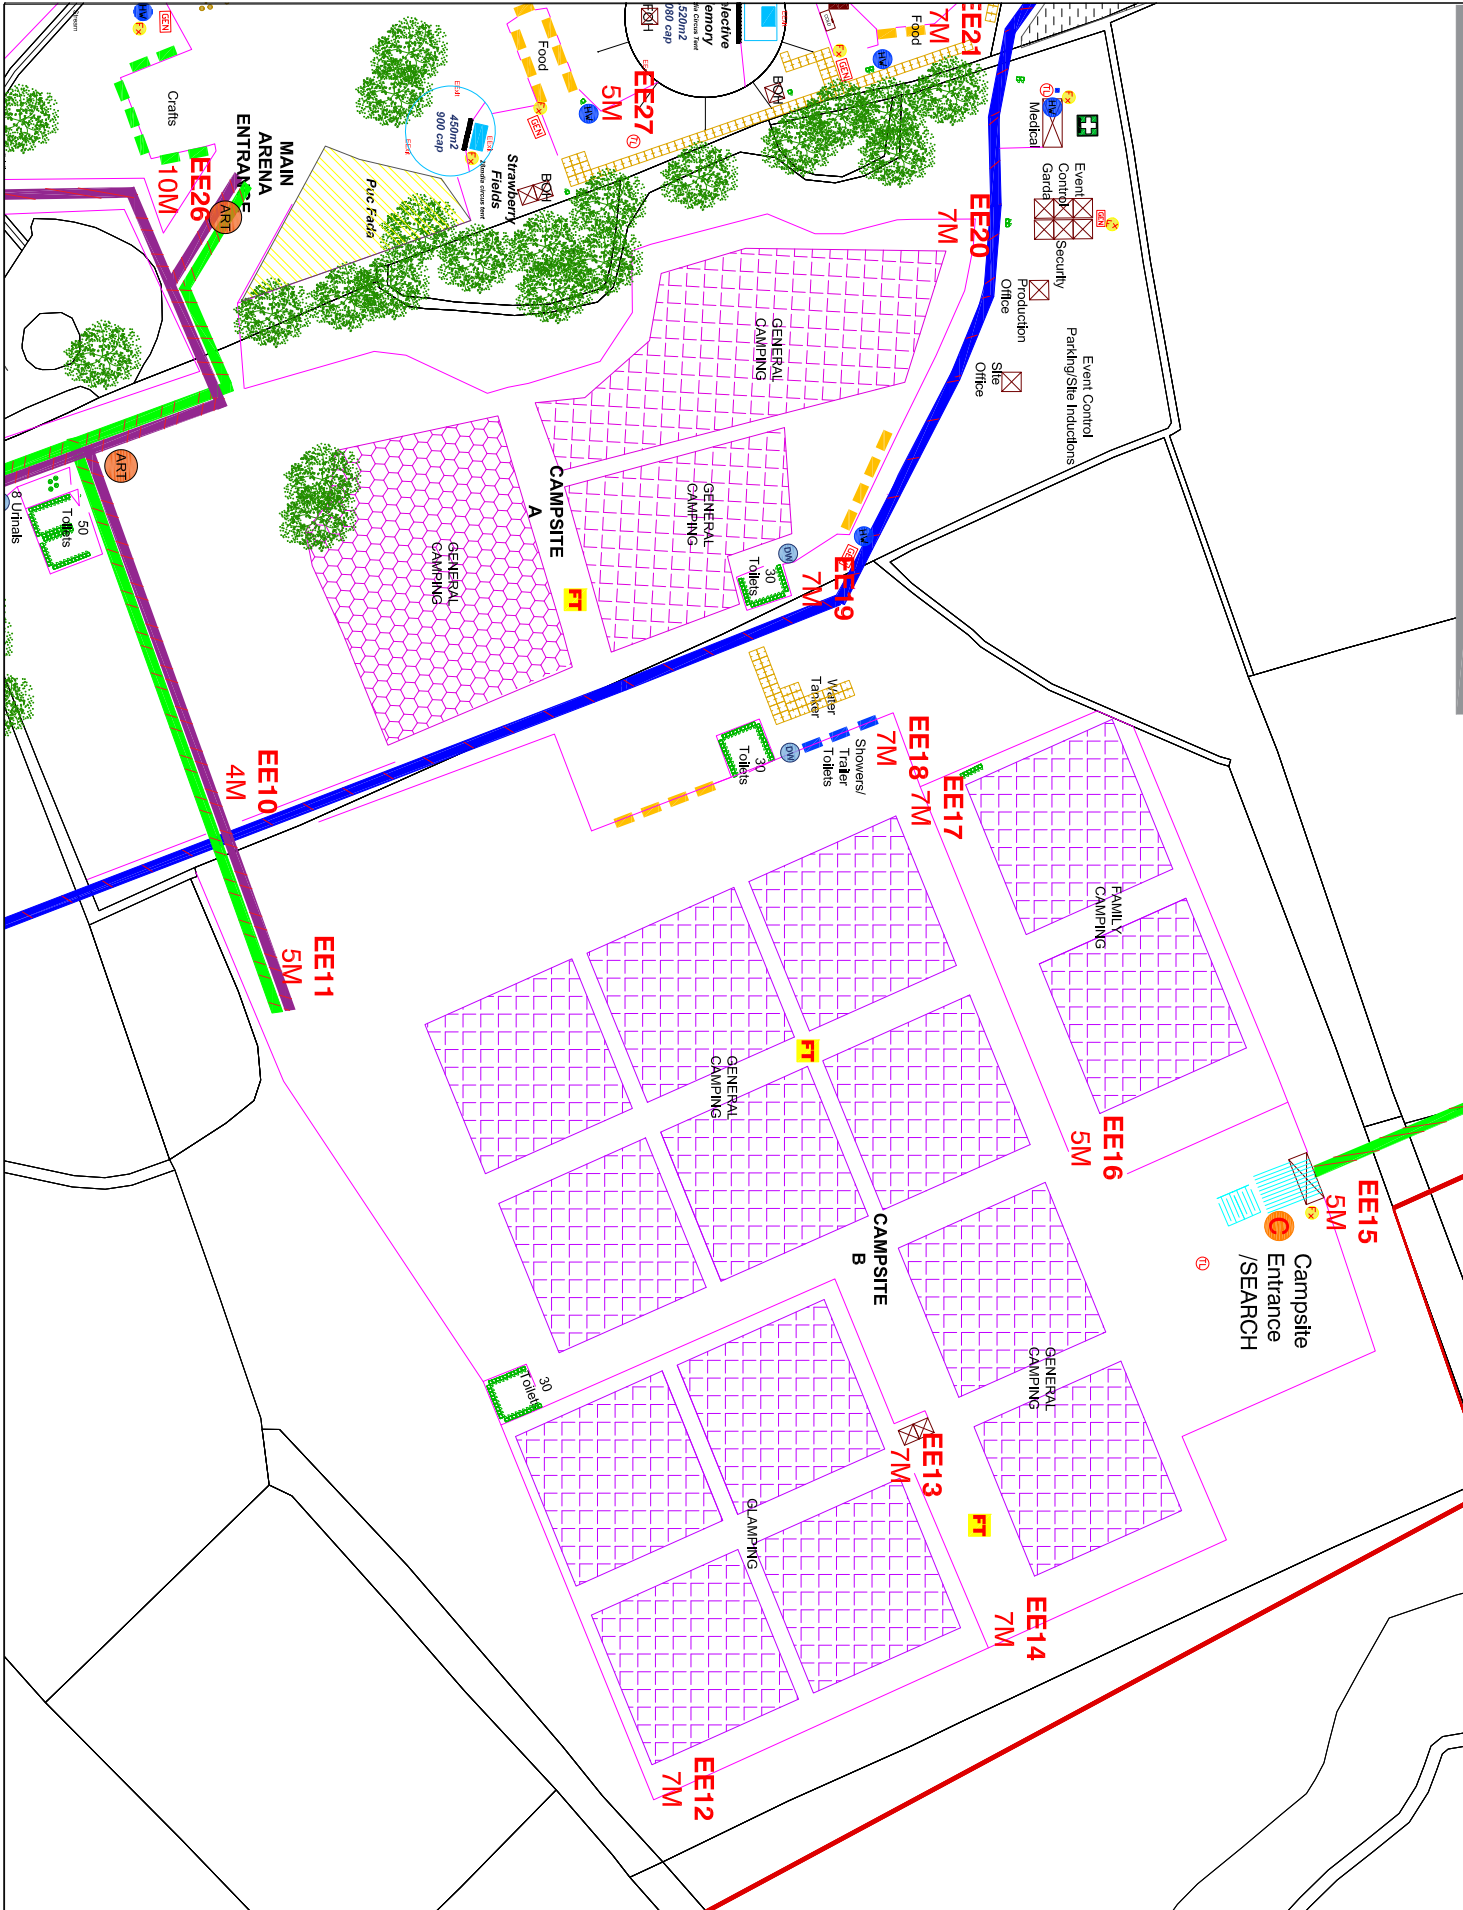

PLEASE NOTE:
To be read in conjunction with associated Event Management Plan.

COPYRIGHT ©
©National Mapping Division of Tallie Eireann. Content overlaid is copyright reserved by Archetype. It cannot be used, copied, reproduced, retained or disclosed, to any other person, without previous consent provided in writing by Archetype.

LEGEND:

- EMERGENCY ACCESS ROUTE
- CAMPERMANIFEST ACCESS ROUTE
- ACCESS ROUTE
- ROUTE
- REST/AVOIDANCE/OFF ROUTE
- FIRE LANE
- TOILET
- TOILET TOILETSHOVER
- FIRST AID
- TRACKWAY HEAVY
- FIRE POINT
- GENERAL CAMPING
- GLAMPING
- FOOD/CONCESSION
- SNOW CONTROL
- HEDGE/FENCE
- TICKET/FENCE
- MOJO BARRIERS
- MASCULES
- TOWERLIGHT
- DRINKING WATER
- GENERATOR
- EMERGENCY EXIT
- SITE BOUNDARY
- GARDEN/CAMPING/FITCH

- CCTV
- HOT/HAND/WASH SINK
- FESTOON
- LICENSE LAYOUT
- DRAFT LAYOUT

REV.2 License Layout
REV.1 Draft Layout

Beyond the Pale, Glendalough House, 16th-18th June 2023



Archetype

CLIENT: CUPOLA
REFERENCE: ARCHBTP2023
DRAWN BY: EF
SIGNED OFF: SR
DATE DWN: 12.03.23
PLOT SCALE: N/A