



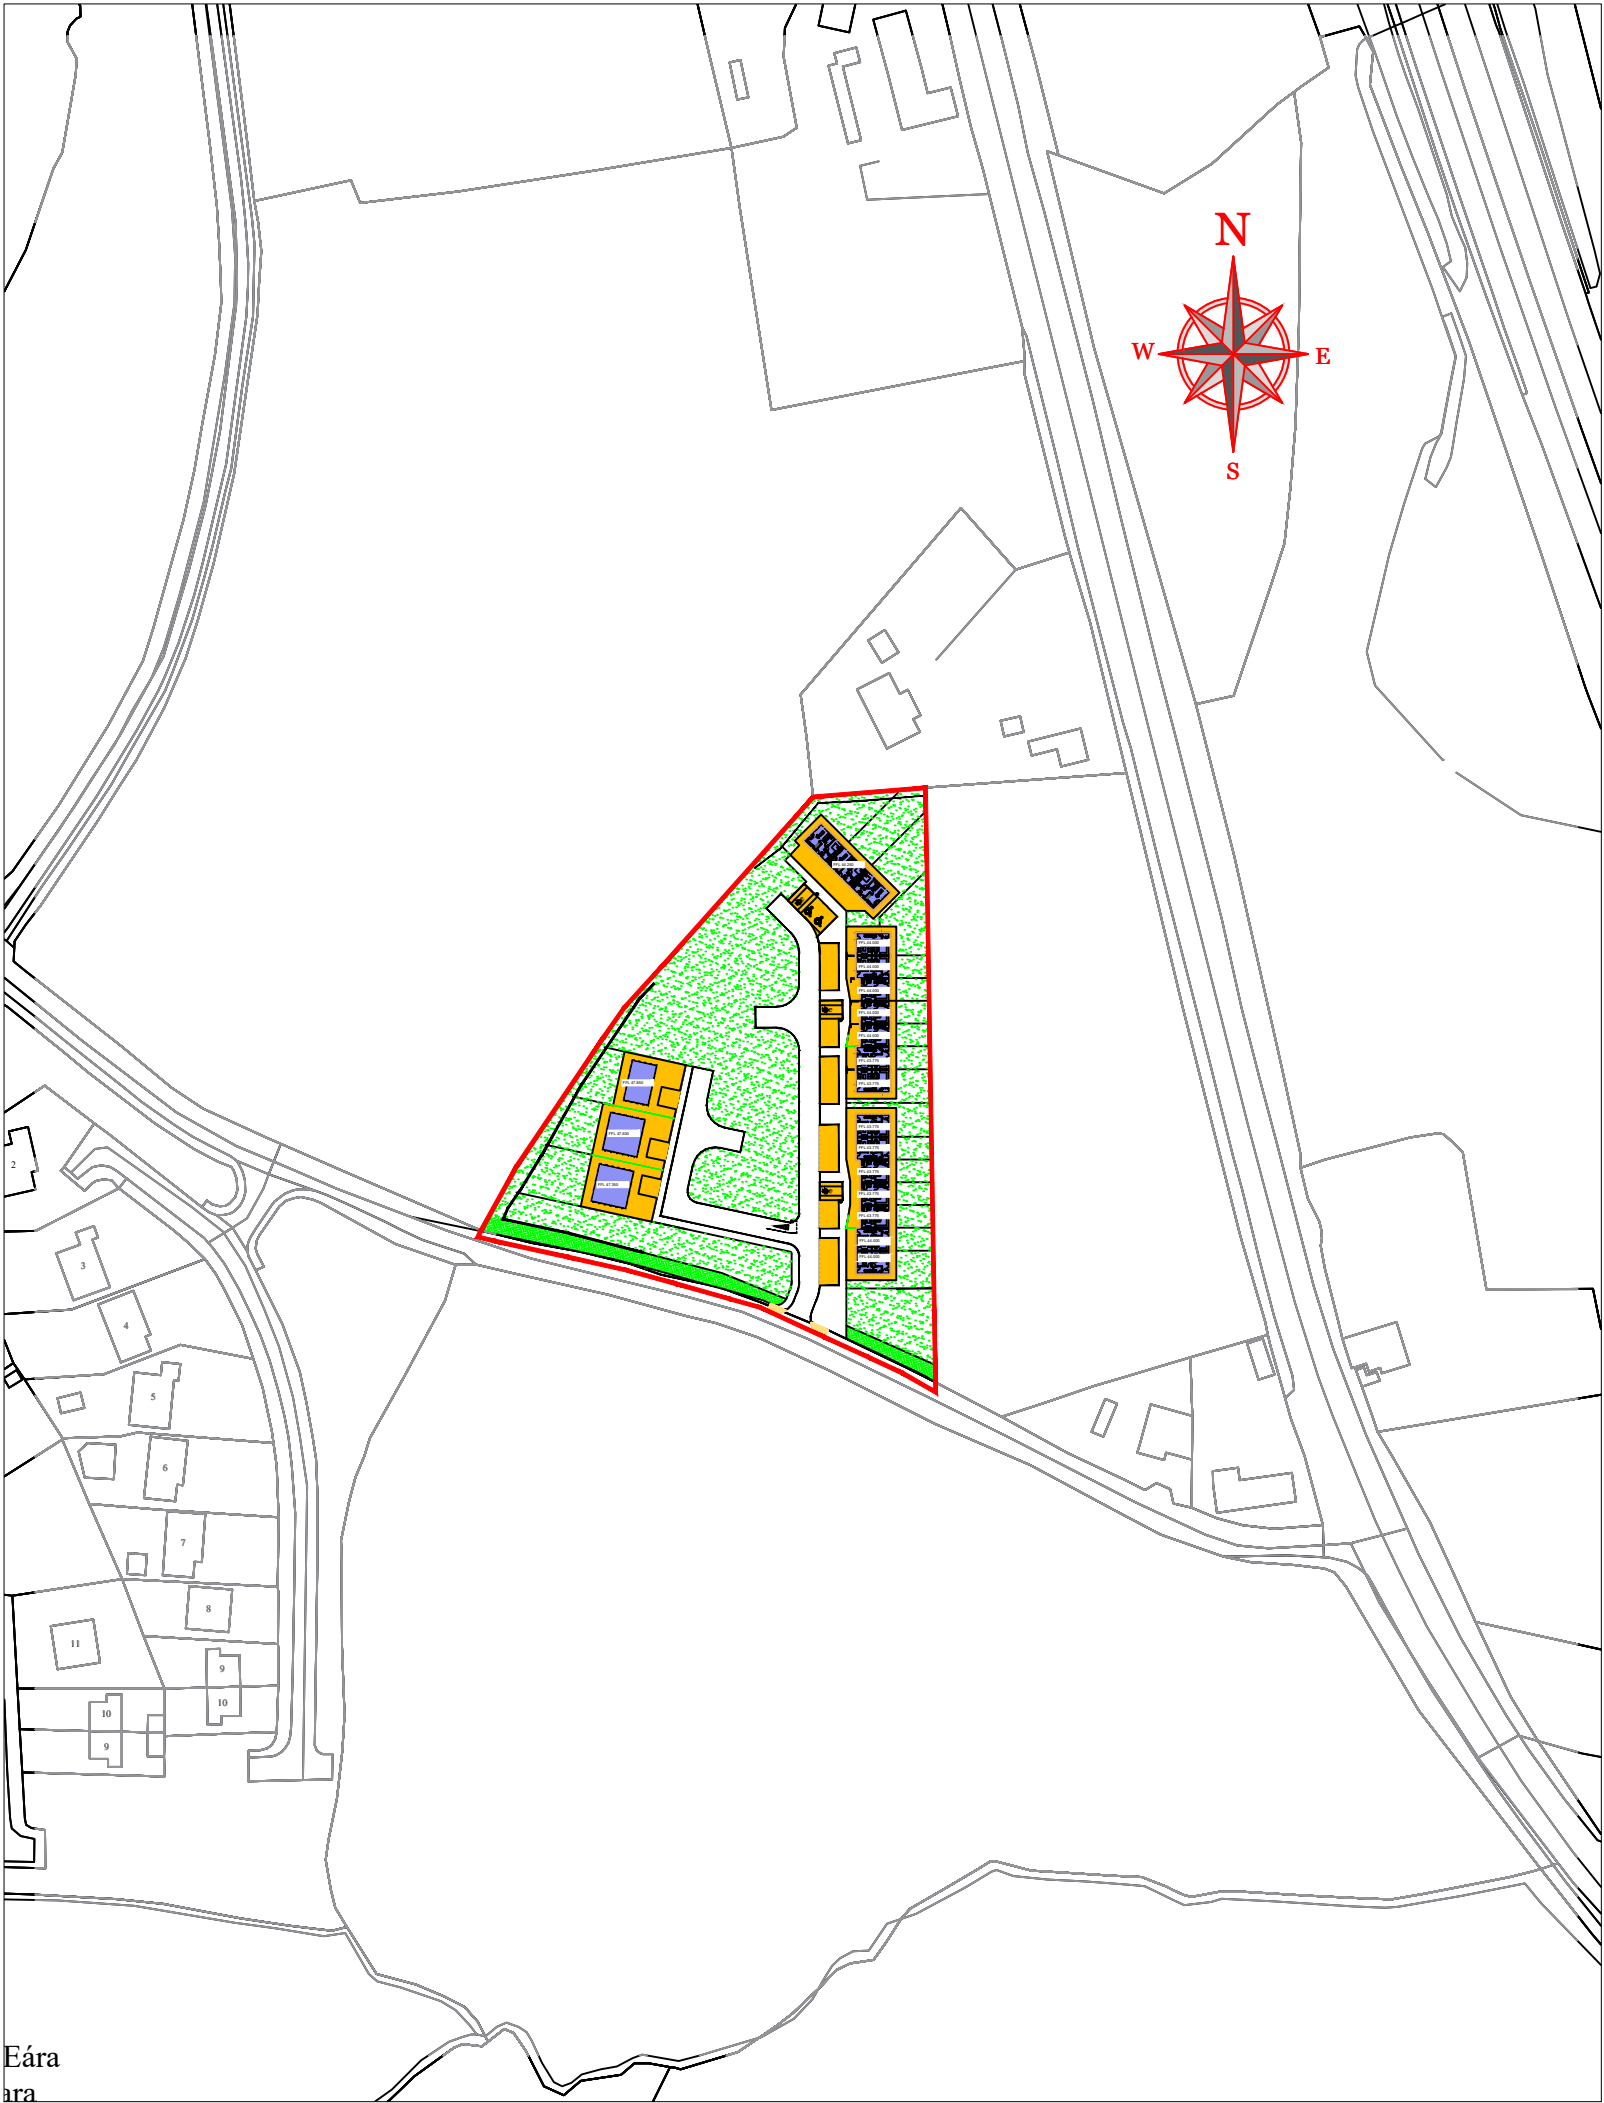

Site Map

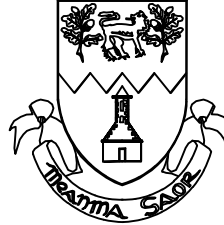

Location Map

REV:	DATE:	DRN BY:	DESCRIPTION:
REVISIONS:			
 WICKLOW COUNTY COUNCIL			
HOUSING CONSTRUCTION			TEL: 0404 - 20100
COUNTY BUILDINGS			FAX: 0404 - 67792
WICKLOW			
E-MAIL: cossec@wicklowcoco.ie			www.wicklow.ie
JOB: Proposed Housing Development At Barndarrig			
TITLE: Site & Location Map			
SCALE: 1:500 & 1:2000 @ A1			Date: July 2025
DWG NO: BD/P8/100			Drawn: EM
SHEET SIZE: A1			Checked:
STATUS: PART 8			REV: