


DO NOT SCALE OFF THIS DRAWING. ONLY STATED DIMENSIONS ARE TO BE USED.
 ALL DIMENSIONS TO BE VERIFIED ON SITE BY MAIN CONTRACTOR BEFORE THE COMMENCEMENT OF WORKS.
 REPORT ALL DISCREPANCIES TO ARCHITECT IMMEDIATELY.
 THIS DRAWING IS TO BE READ WITH ALL RELATED ARCHITECTS AND ENGINEERS' DRAWINGS AND OTHER RELEVANT INFORMATION.
 TITLE COPYRIGHT AND RIGHT TO USE THIS DOCUMENT RESERVED BY J.J. Martin & Associates Ltd.
 CONSTRUCTION SHOULD ONLY PROCEED FROM DRAWINGS ISSUED UNDER WORKING DRAWINGS (FOR CONSTRUCTION) STATUS, UNLESS PRIOR WRITTEN CONSENT IS GIVEN.
 SHOULD ANY SITE PERSONNEL, OR THOSE EMPLOYED TO CARRY OUT WORKS ON THEIR BEHALF, CHOOSE ALTERNATIVE MATERIALS OR COMPONENTS TO THOSE SPECIFIED BY J.J. Martin & Associates Ltd. WITHOUT REFERENCE AND AGREEMENT WITH J.J. Martin & Associates Ltd., THEN THEY DO SO ENTIRELY AT THEIR OWN RISK.

- PROPOSED PENCIL BOLLARDS
- SCHOOL ZONE PAINTED CIRCLE PATERN
- SKID RESISTANT SURFACE SCHOOL ZONE ENTRANCE
- ROAD
- FOOTPATH
- PROPOSED NEW SCHOOL WALKWAY

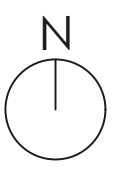

REV	DESCRIPTION	BY	DATE

Engineering Planning Design
 26 Blacklion Manor, Greystones, Co. Wicklow. A63 H024
 0867724313
 design@jjmartin.ie
 www.jjmartin.ie

CLIENT:
 WICKLOW COUNTY COUNCIL

PROJECT:
 KILMACANOGUE SAFE ROUTE @ KILMACANOGUE NATIONAL SCHOOL

DRAWING TITLE:
 PROPOSED OVERALL SITE LAYOUT


DRAWING No: C1		REVISION: -	
DRAWN BY: JM	CHECKED BY: JM	SCALE: 1:500 @ A3	DATE: 06/2026

PLANNING ISSUE

ochonóg's
of Ireland

PERIODIC SPEED LIMIT SIGN AS
PER DRAWING
NTA240013-NTA-SCD_ZZ-23_123V
_XX_13-DR-CR-6402
TO BE INSTALLED ON EXISTING
SIGN POST

NEW CROSSING WITH
DROPPED KERBS AND
BUFF TACTILE PAVING
EACH SIDE OF ROAD

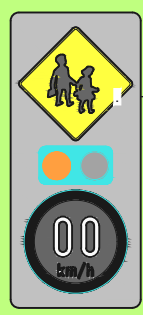

VIRTUAL RAMP PAINTING

PROPOSED KERB
REALIGNMENT

SCHOOL ZONE
MARKING

CROSSING TO BE
REPAINTED

NEW FOOTPATH

SCHOOL ZONE
MARKING

PEDESTRIAN LINK TO PARK N STRIDE

Area Under Construction

Gaoithe

Kilmacanogue
(Old)

SCHOOL ZONE
MARKING

1

2

- PROPOSED PENCIL BOLLARDS
- ● SCHOOL ZONE PAINTED CIRCLE PATERN
- SKID RESISTANT SURFACE
- SCHOOL ZONE ENTRANCE
- ROAD
- FOOTPATH
- PROPOSED NEW SCHOOL WALKWAY

DO NOT SCALE OFF THIS DRAWING. ONLY STATED DIMENSIONS ARE TO BE USED. ALL DIMENSIONS TO BE VERIFIED ON SITE BY MAIN CONTRACTOR BEFORE THE COMMENCEMENT OF WORKS.

REPORT ALL DISCREPANCIES TO ARCHITECT IMMEDIATELY. THIS DRAWING IS TO BE READ WITH ALL RELATED ARCHITECTS AND ENGINEERS DRAWINGS AND OTHER RELEVANT INFORMATION

TITLE COPYRIGHT AND RIGHT TO USE THIS DOCUMENT RESERVED BY J.J. Martin & Associates Ltd.

CONSTRUCTION SHOULD ONLY PROCEED FROM DRAWINGS ISSUED UNDER WORKING DRAWINGS (FOR CONSTRUCTION) STATUS, UNLESS PRIOR WRITTEN CONSENT IS GIVEN. SHOULD ANY SITE PERSONNEL, OR THOSE EMPLOYED TO CARRY OUT WORKS ON THEIR BEHALF, CHOOSE ALTERNATIVE MATERIALS OR COMPONENTS TO THOSE SPECIFIED BY J.J. Martin & Associates Ltd, WITHOUT REFERENCE AND AGREEMENT WITH J.J. Martin & Associates Ltd, THEN THEY DO SO ENTIRELY AT THEIR OWN RISK.

**Engineering
Planning Design**
26 Blacklion Manor, Greystones,
Co. Wicklow. A63 H024
0867724313
design@jjmartin.ie
www.jjmartin.ie

CLIENT:
WICKLOW COUNTY COUNCIL


PROJECT:
KILMACANOGUE SAFE ROUTE @ KILMACANOGUE NATIONAL SCHOOL


DRAWING TITLE:
PROPOSED PARTIAL SITE LAYOUT 1/2

DRAWING No: C1-1	REVISION: -
----------------------------	----------------

DRAWN BY: JM	CHECKED BY: JM	SCALE: 1:250 @ A3	DATE: 06/2026
-----------------	-------------------	----------------------	------------------

PLANNING ISSUE

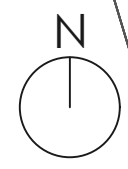

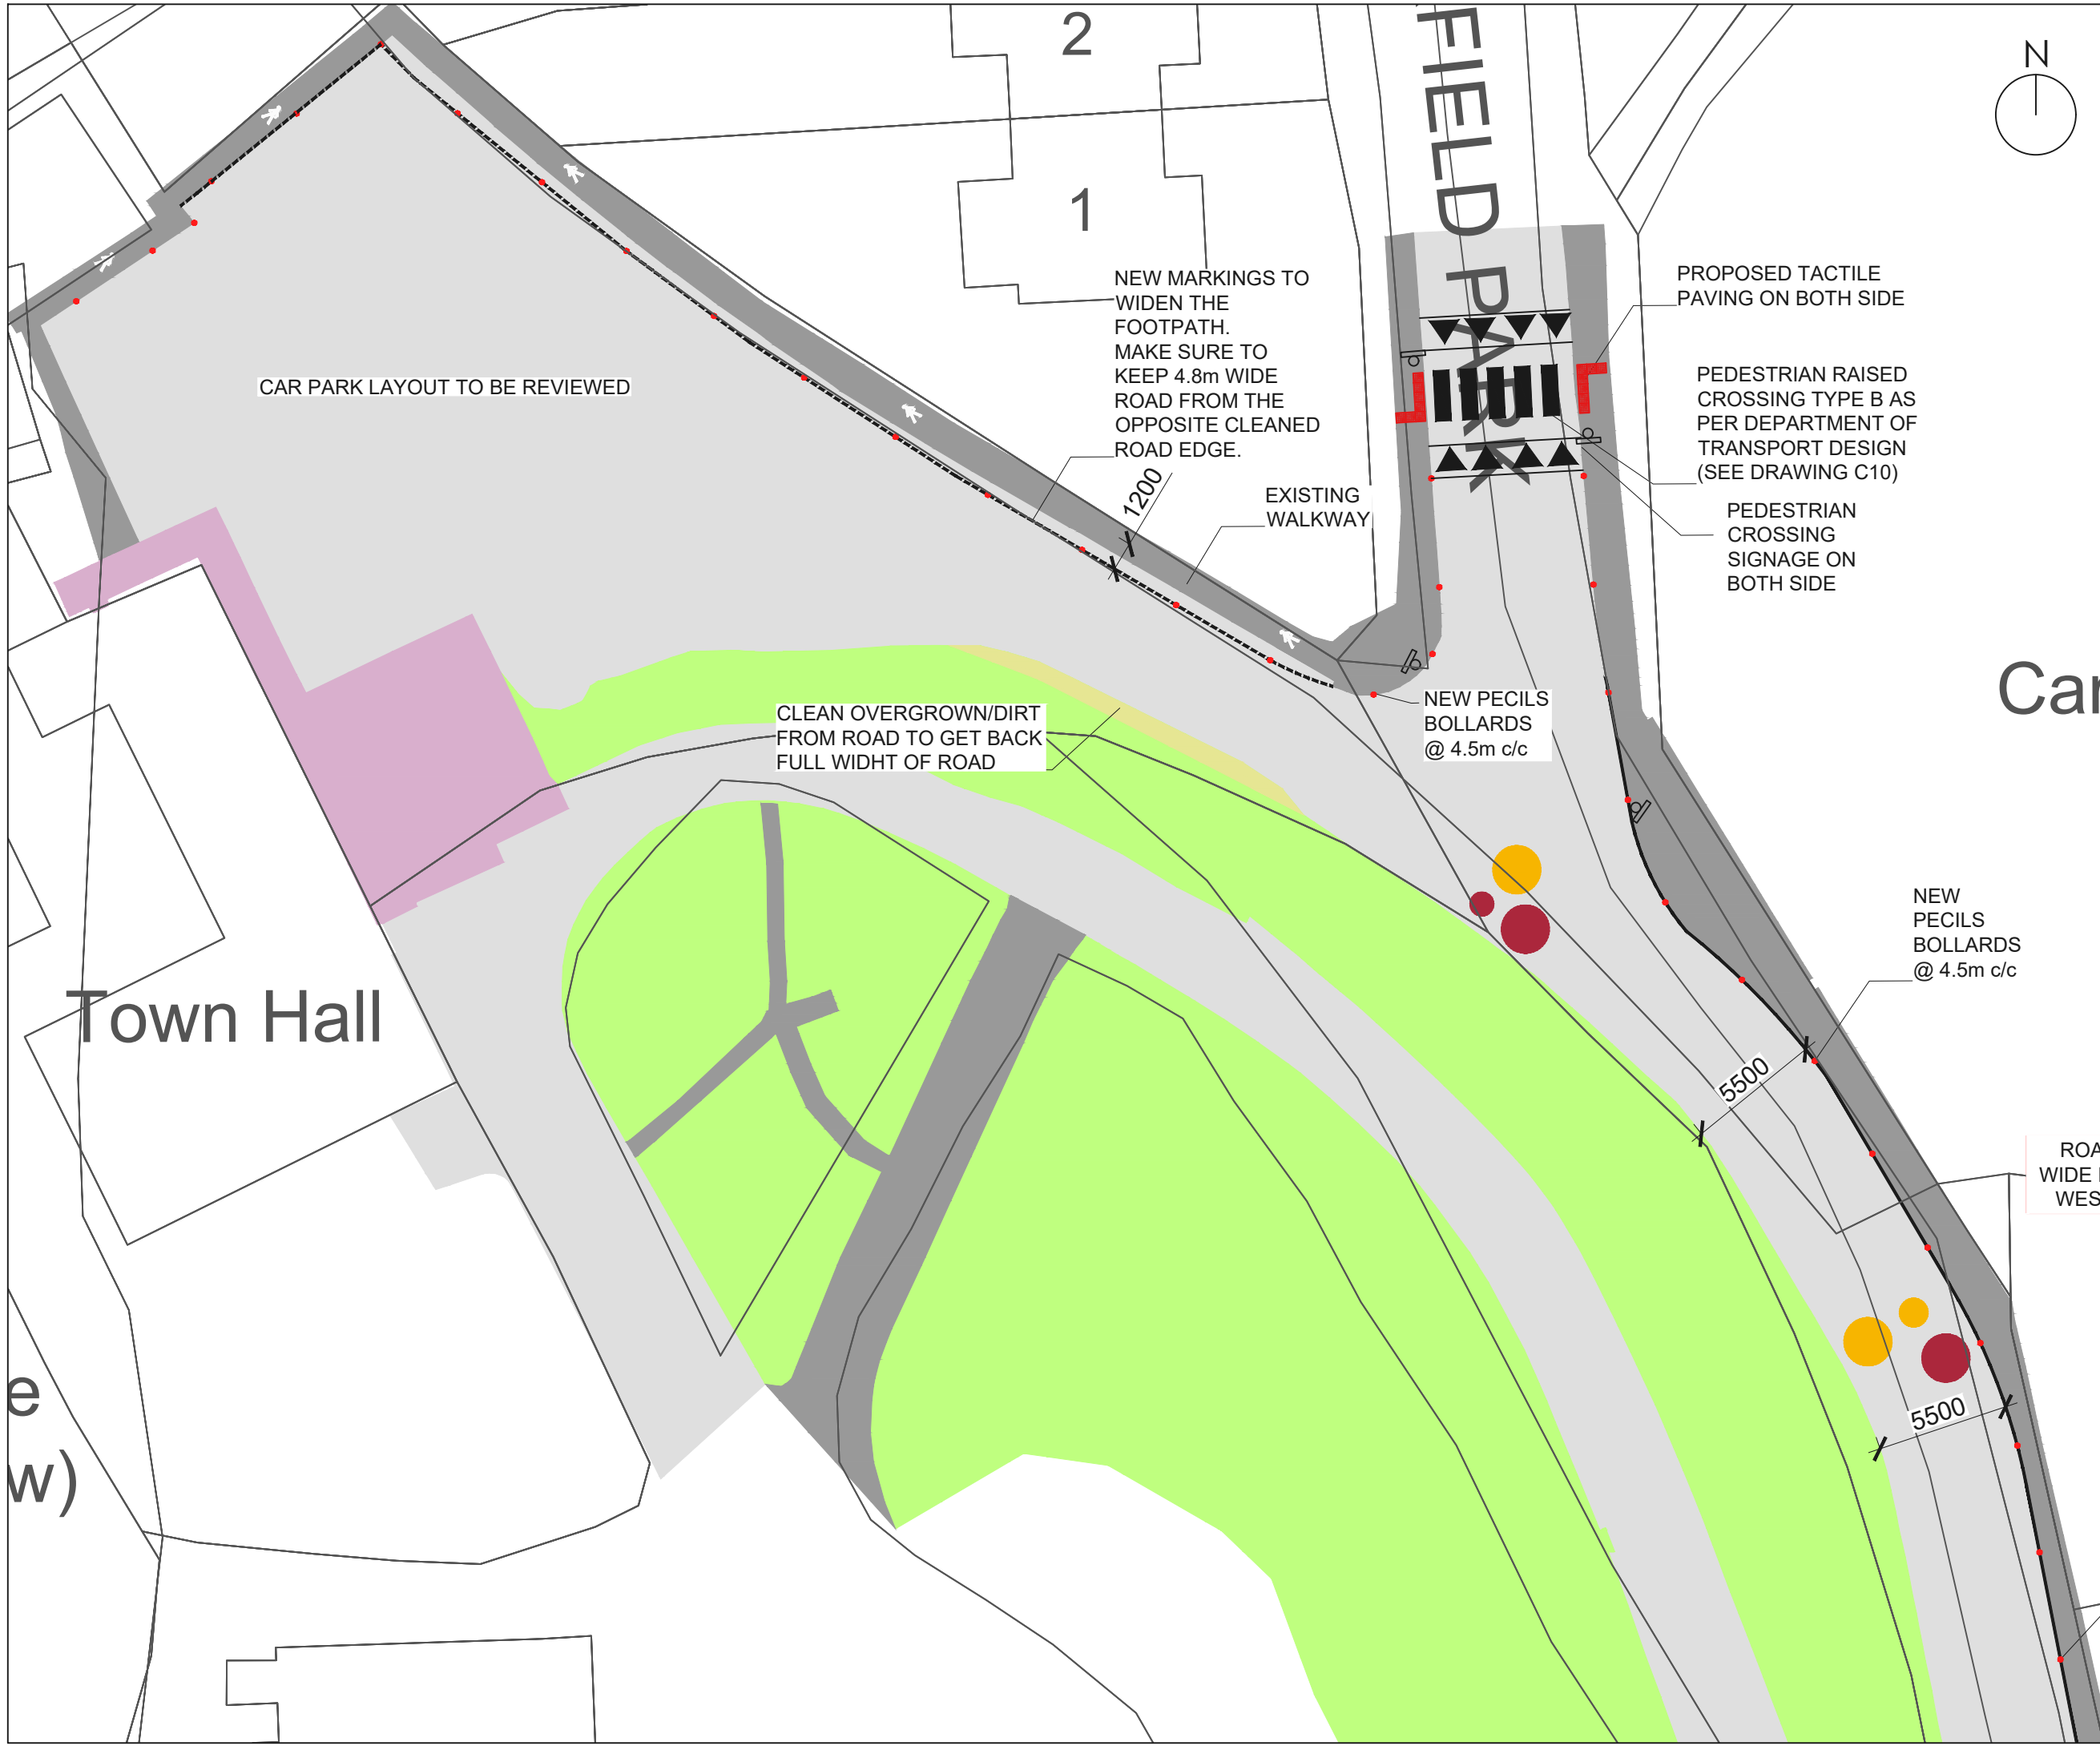


DO NOT SCALE OFF THIS DRAWING. ONLY STATED DIMENSIONS ARE TO BE USED. ALL DIMENSIONS TO BE VERIFIED ON SITE BY MAIN CONTRACTOR BEFORE THE COMMENCEMENT OF WORKS.

REPORT ALL DISCREPANCIES TO ARCHITECT IMMEDIATELY. THIS DRAWING IS TO BE READ WITH ALL RELATED ARCHITECTS AND ENGINEERS DRAWINGS AND OTHER RELEVANT INFORMATION

TITLE COPYRIGHT AND RIGHT TO USE THIS DOCUMENT RESERVED BY J.J. Martin & Associates Ltd.

CONSTRUCTION SHOULD ONLY PROCEED FROM DRAWINGS ISSUED UNDER WORKING DRAWINGS (FOR CONSTRUCTION) STATUS, UNLESS PRIOR WRITTEN CONSENT IS GIVEN. SHOULD ANY SITE PERSONNEL, OR THOSE EMPLOYED TO CARRY OUT WORKS ON THEIR BEHALF, CHOOSE ALTERNATIVE MATERIALS OR COMPONENTS TO THOSE SPECIFIED BY J.J. Martin & Associates Ltd. WITHOUT REFERENCE AND AGREEMENT WITH J.J. Martin & Associates Ltd. THEN THEY DO SO ENTIRELY AT THEIR OWN RISK.

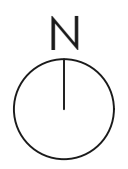

martin
+associates ltd.

Engineering Planning Design
26 Blacklion Manor, Greystones, Co. Wicklow, A63 H024
0867724313
design@jjmartin.ie
www.jjmartin.ie

CLIENT:
WICKLOW COUNTY COUNCIL

PROJECT:
KILMACANOGUE SAFE ROUTE @ KILMACANOGUE NATIONAL SCHOOL

DRAWING TITLE:
PROPOSED PARTIAL SITE LAYOUT 1/2

DRAWING No:		REVISION:	
C1-2		-	
DRAWN BY:	CHECKED BY:	SCALE:	DATE:
JM	JM	1:250 @ A3	06/2026

PLANNING ISSUE

- PROPOSED PENCIL BOLLARDS
- SCHOOL ZONE PAINTED CIRCLE PATERN
- SKID RESISTANT SURFACE SCHOOL ZONE ENTRANCE
- ROAD
- FOOTPATH
- PROPOSED NEW SCHOOL WALKWAY

Car

Town Hall

e
w)