
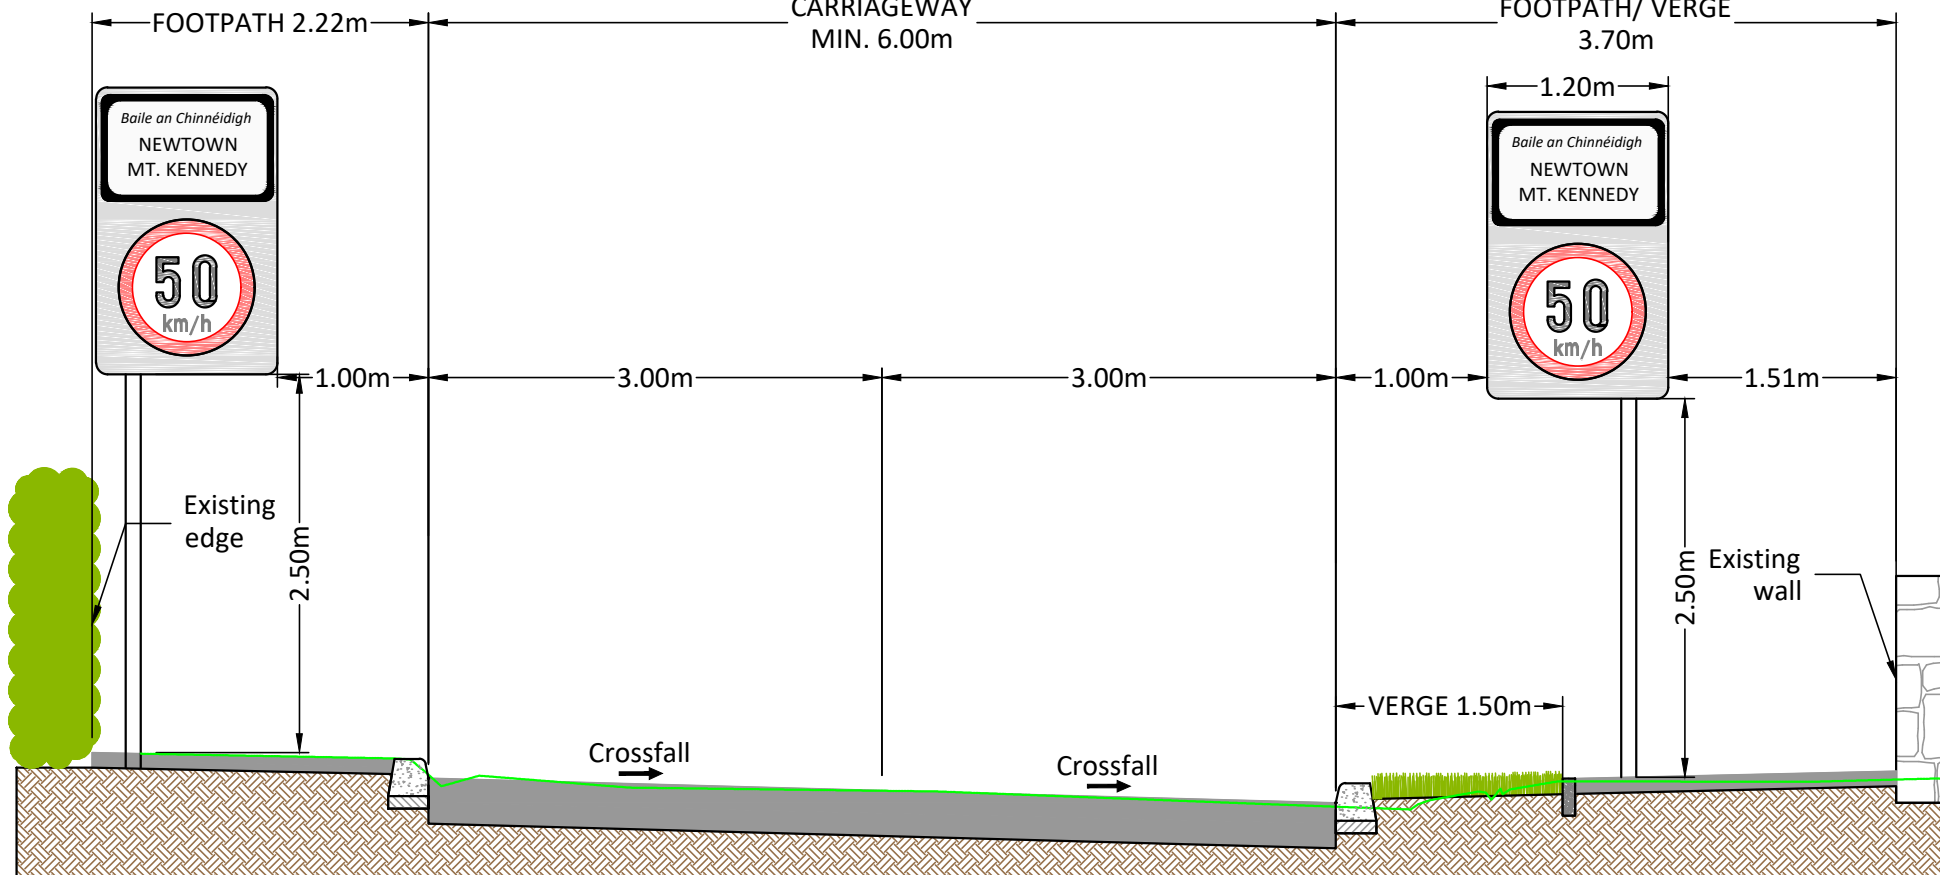


LEGEND	
SITE BOUNDARY	
PROPOSED CARRIAGEWAY BITUMEN	
PROPOSED CARRIAGEWAY (GRAY GRANITE PAVING SLABS 300MMX600MMX63MM)	
PROPOSED CARRIAGEWAY GATEWAY	
PROPOSED FOOTPATH (CONCRETE)	
PROPOSED FOOTPATH (BROWN GRANITE PAVING SLABS 300MMX600MMX63MM)	
PROPOSED TACTILE BLISTER RED	
PROPOSED TACTILE BLISTER BUFF	
PROPOSED WALKWAY	
PROPOSED ELEVATED WALKWAY	
PROPOSED VERGE	
PROPOSED TREES	
PROPOSED BENCH	
PROPOSED BOLLARDS	
PROPOSED FUTURE WALKWAY DECK	
EXISTING VEHICULAR ENTRANCE	
EXISTING WATERCOURSE	
PROTECTED STRUCTURE	

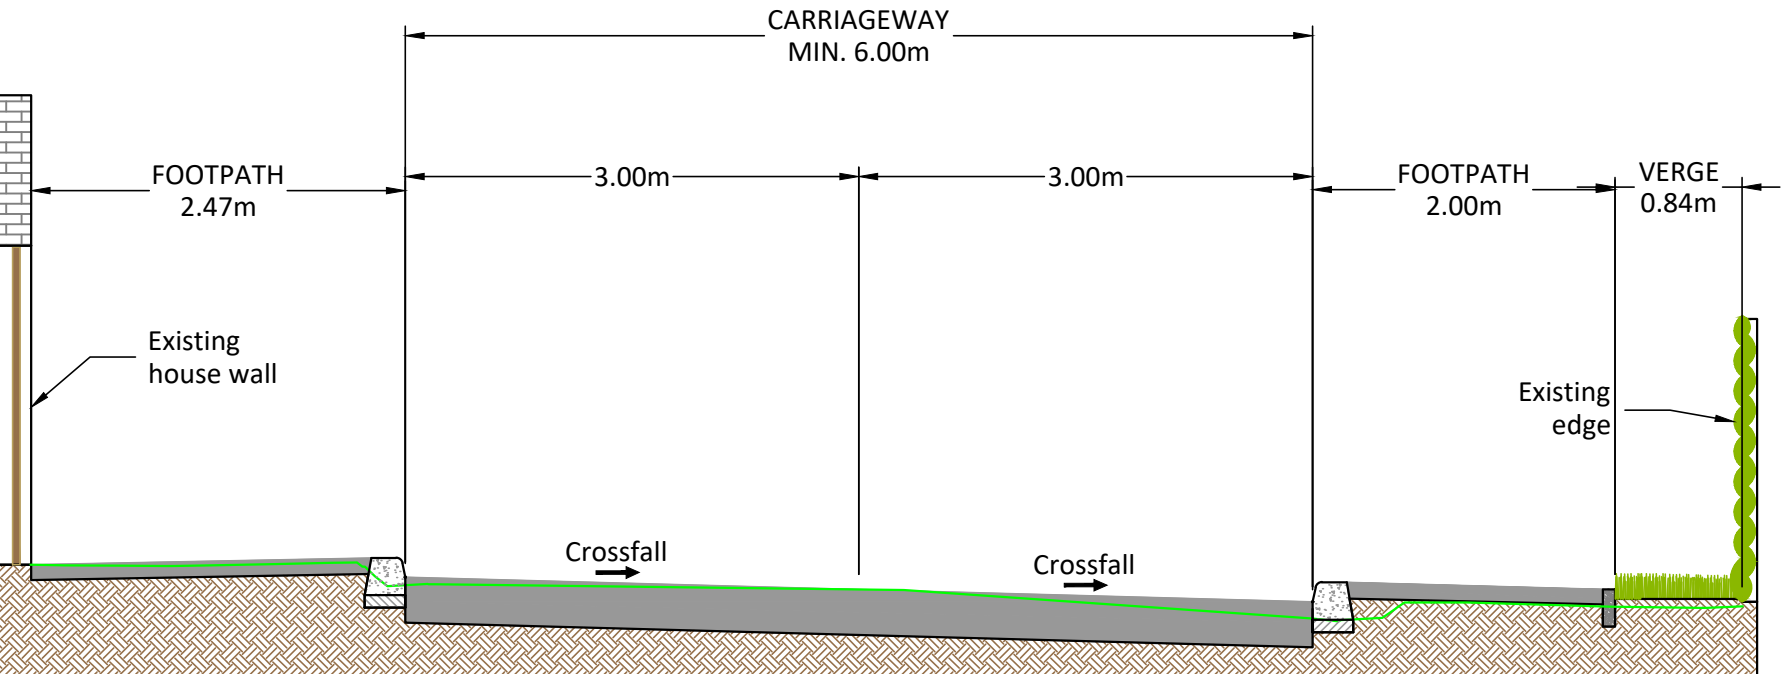

ORDNANCE SURVEY OF IRELAND LICENCE NO. CYAL50213875 © GOVERNMENT OF IRELAND				Rev No. Date Revision Note Drn by Chkd by				Rev No. Date Revision Note Drn by Chkd by			
C01 31.01.22 ISSUED FOR PLANNING RF NMCM											