



Site Location Map

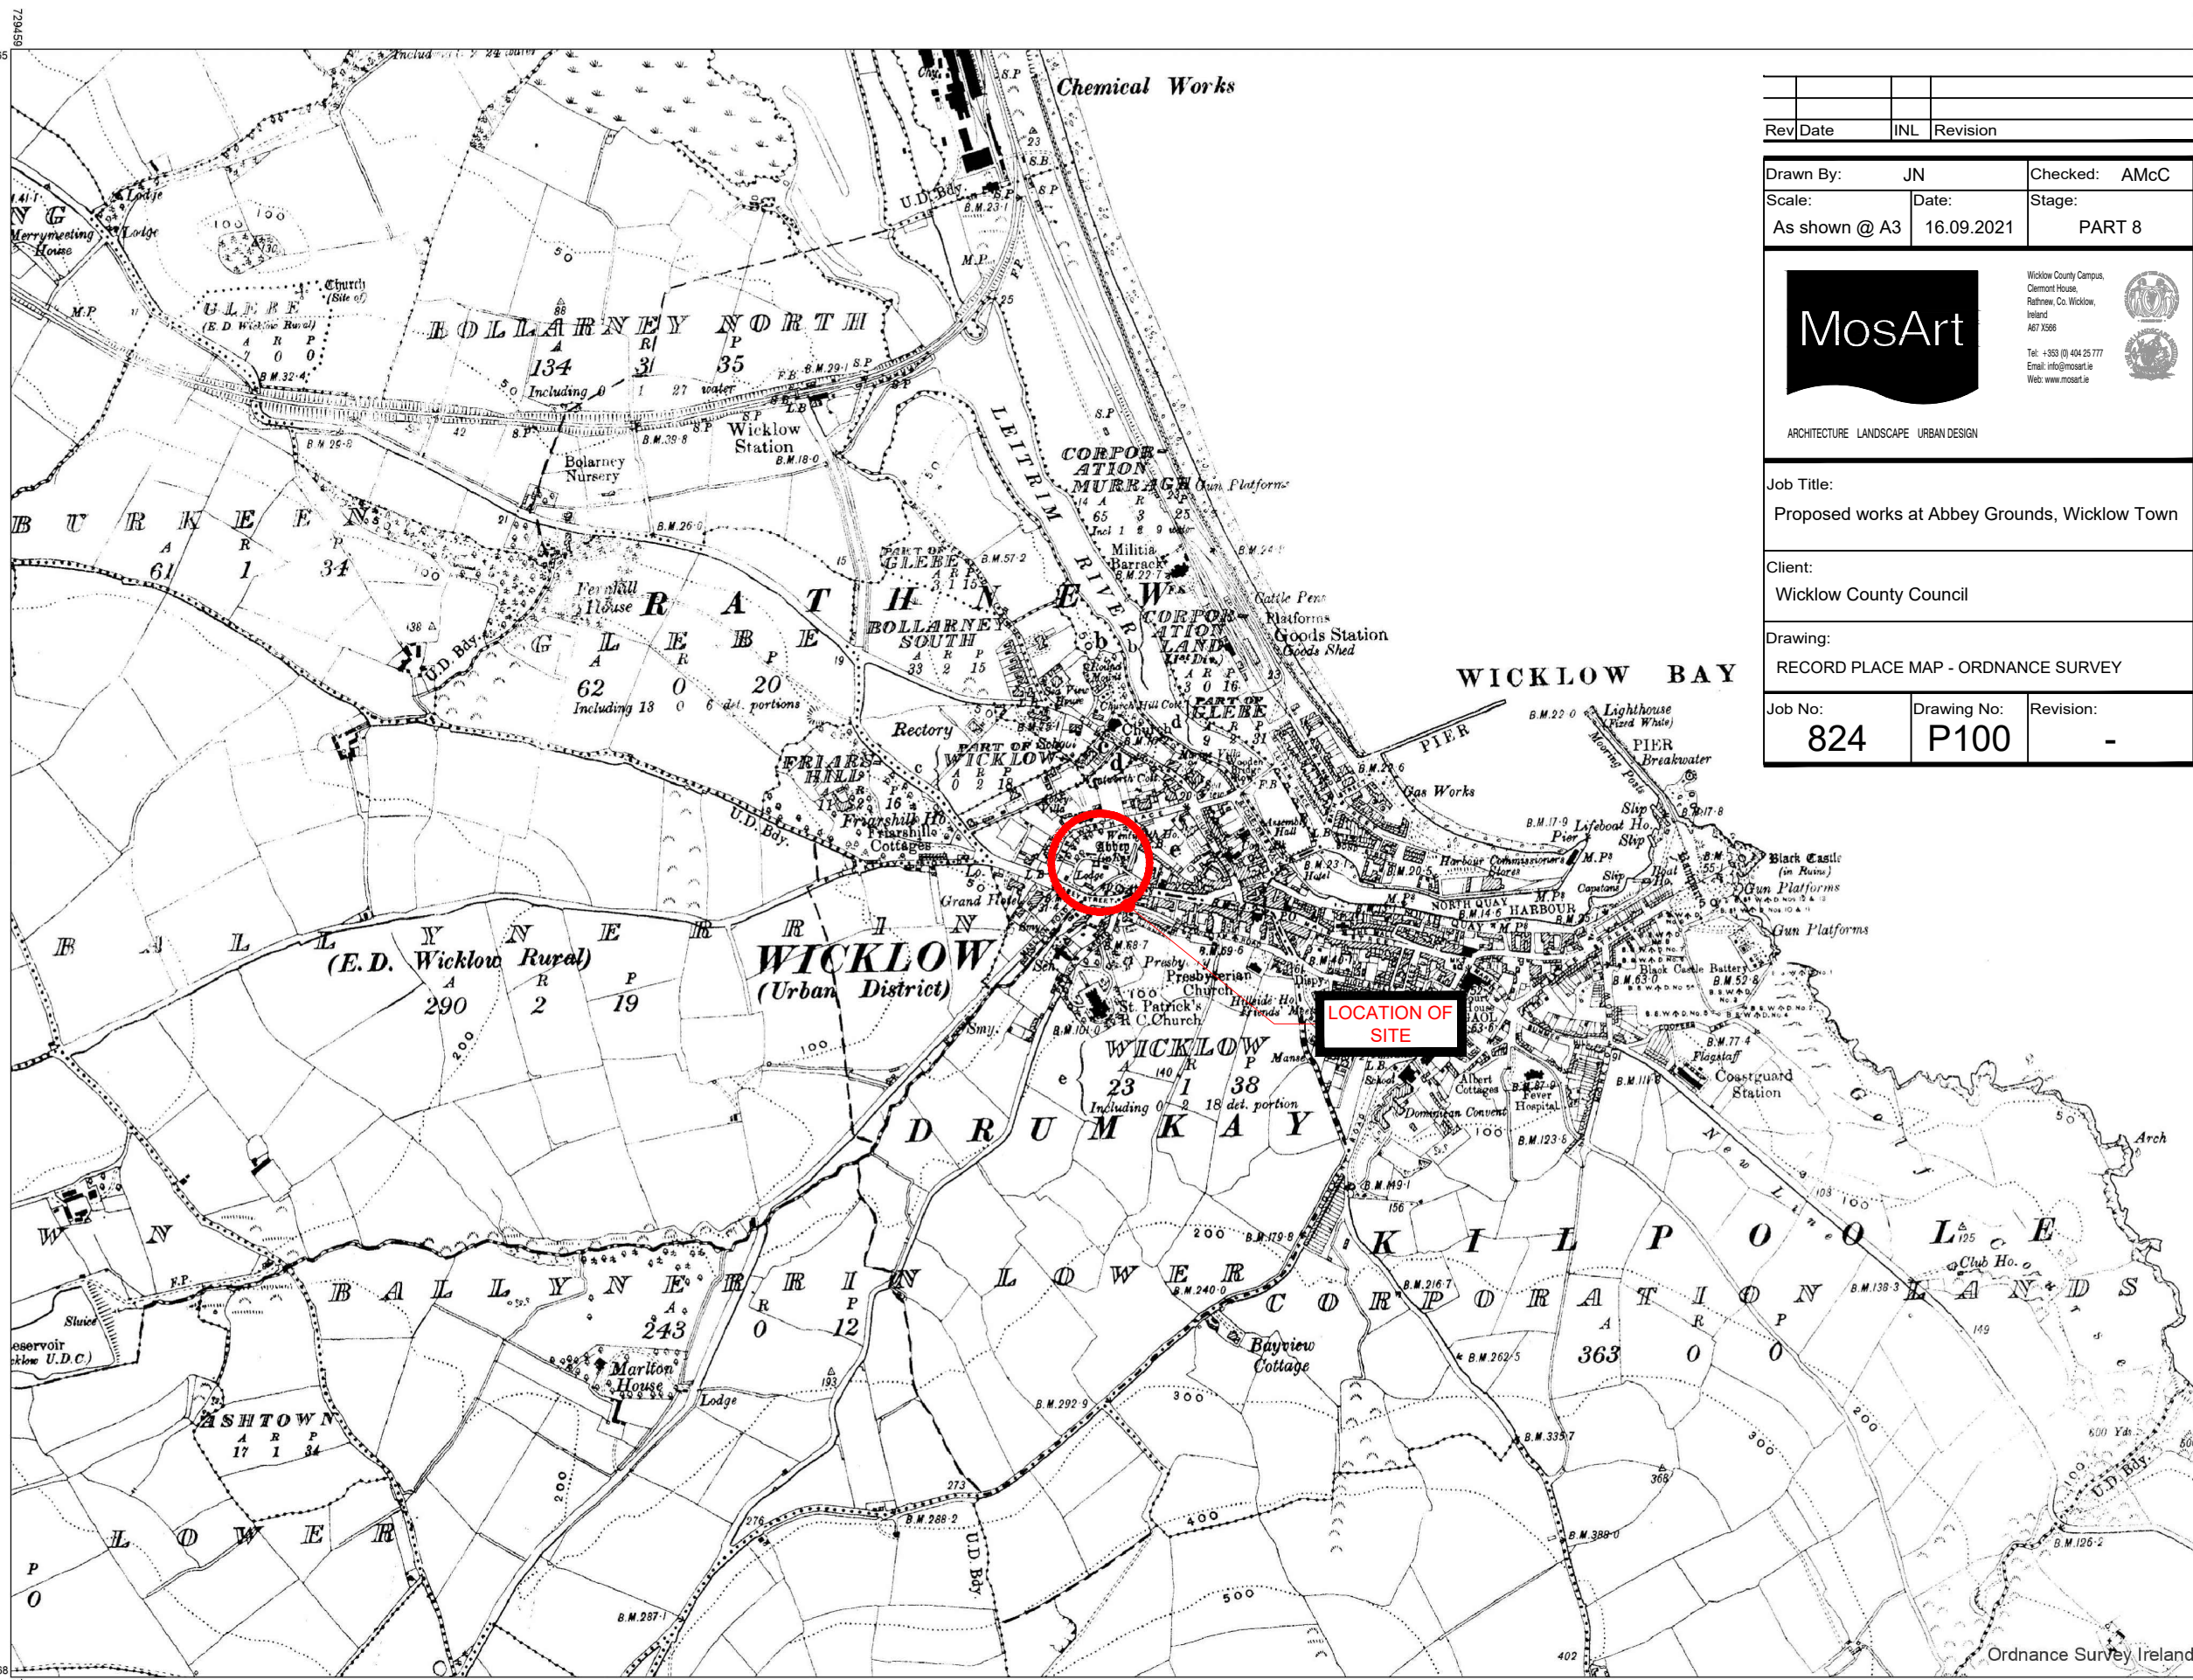

Rev	Date	INL	Revision
Drawn By:	JN	Checked:	AMcC
Scale:	As shown @ A3	Date:	16.09.2021
		Stage:	PART 8
		Wicklow County Council Clermont House, Rathree, Co. Wicklow, Ireland A67 X566 Tel: +353 (0) 404 25 777 Email: info@mosart.ie Web: www.mosart.ie	
		ARCHITECTURE LANDSCAPE URBAN DESIGN	
Job Title:			
Proposed works at Abbey Grounds, Wicklow Town			
Client:			
Wicklow County Council			
Drawing:			
RECORD PLACE MAP - ORDNANCE SURVEY			
Job No:	824	Drawing No:	P100
		Revision:	-

CENTRE COORDINATES:
ITM 731212.694067

PUBLISHED: 15/09/2021
ORDER NO.: 50220051_1

MAP SERIES: 6 Inch Raster
MAP SHEETS: WW025



Ordnance Survey Ireland Licence No. CYAL 50218149
(c) Ordnance Survey Ireland/Government of Ireland

COMPILED AND PUBLISHED BY:
Ordnance Survey Ireland,
Phoenix Park,
Dublin 8,
Ireland.

Unauthorised reproduction infringes Ordnance Survey Ireland and Government of Ireland copyright.

All rights reserved. No part of this publication may be copied, reproduced or transmitted in any form or by any means without the prior written permission of the copyright owners.

The representation on this map of a road, track or footpath is not evidence of the existence of a right of way.

Ordnance Survey maps never show legal property boundaries, nor do they show ownership of physical features.

©Suirbhéireacht Ordanáis Éireann, 2021
©Ordnance Survey Ireland, 2021

www.osi.ie/copyright

LEGEND:
<http://www.osi.ie>;
search 'Large Scale Legend'



OUTPUT SCALE: 1:10,560

CAPTURE RESOLUTION:
The map objects are only accurate to the resolution at which they were captured. Output scale is not indicative of data capture scale. Further information is available at: <http://www.osi.ie>; search 'Capture Resolution'

