



SECTION C-C
SCALE 1:200

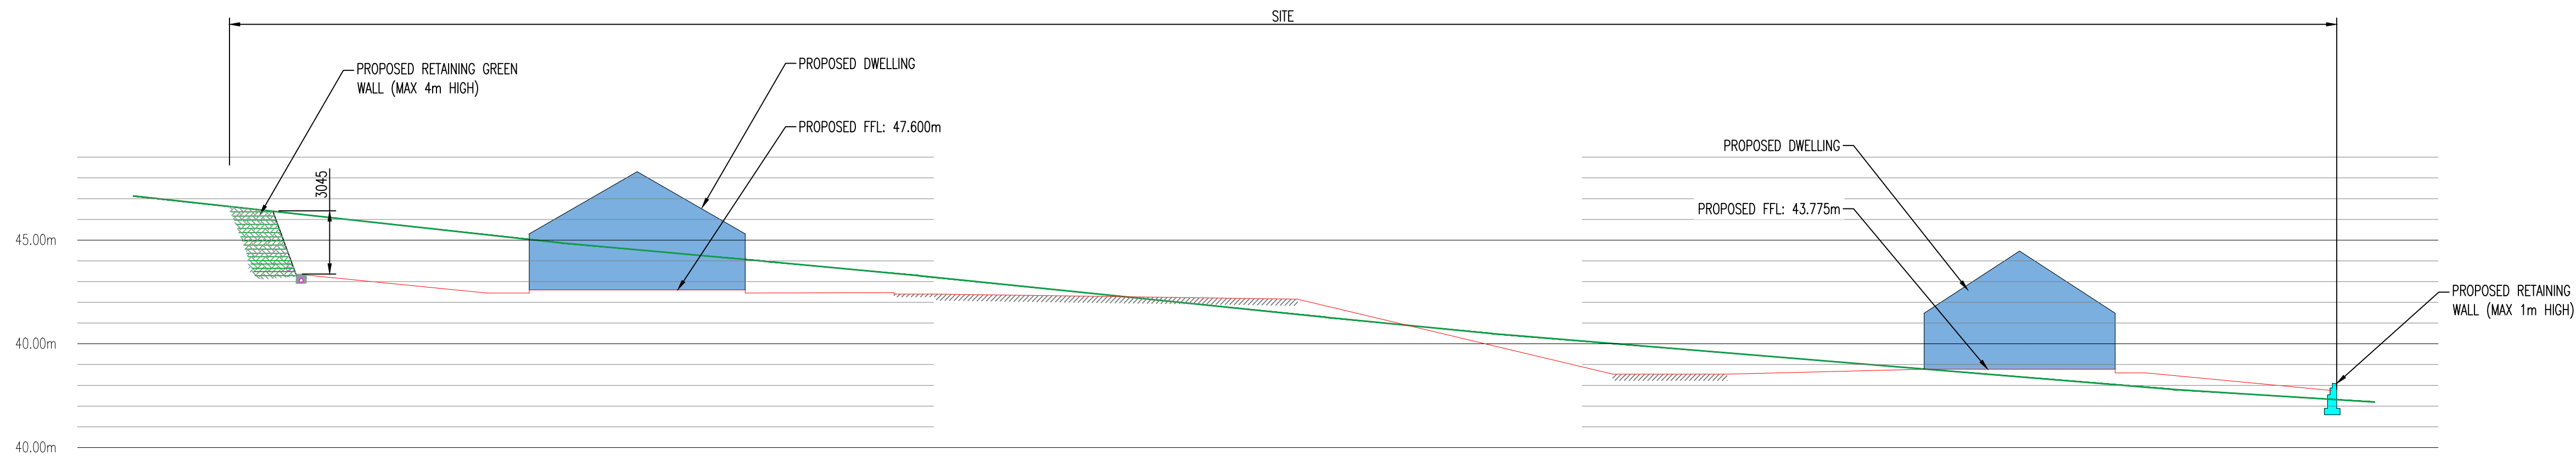

SECTION B-B
SCALE 1:200

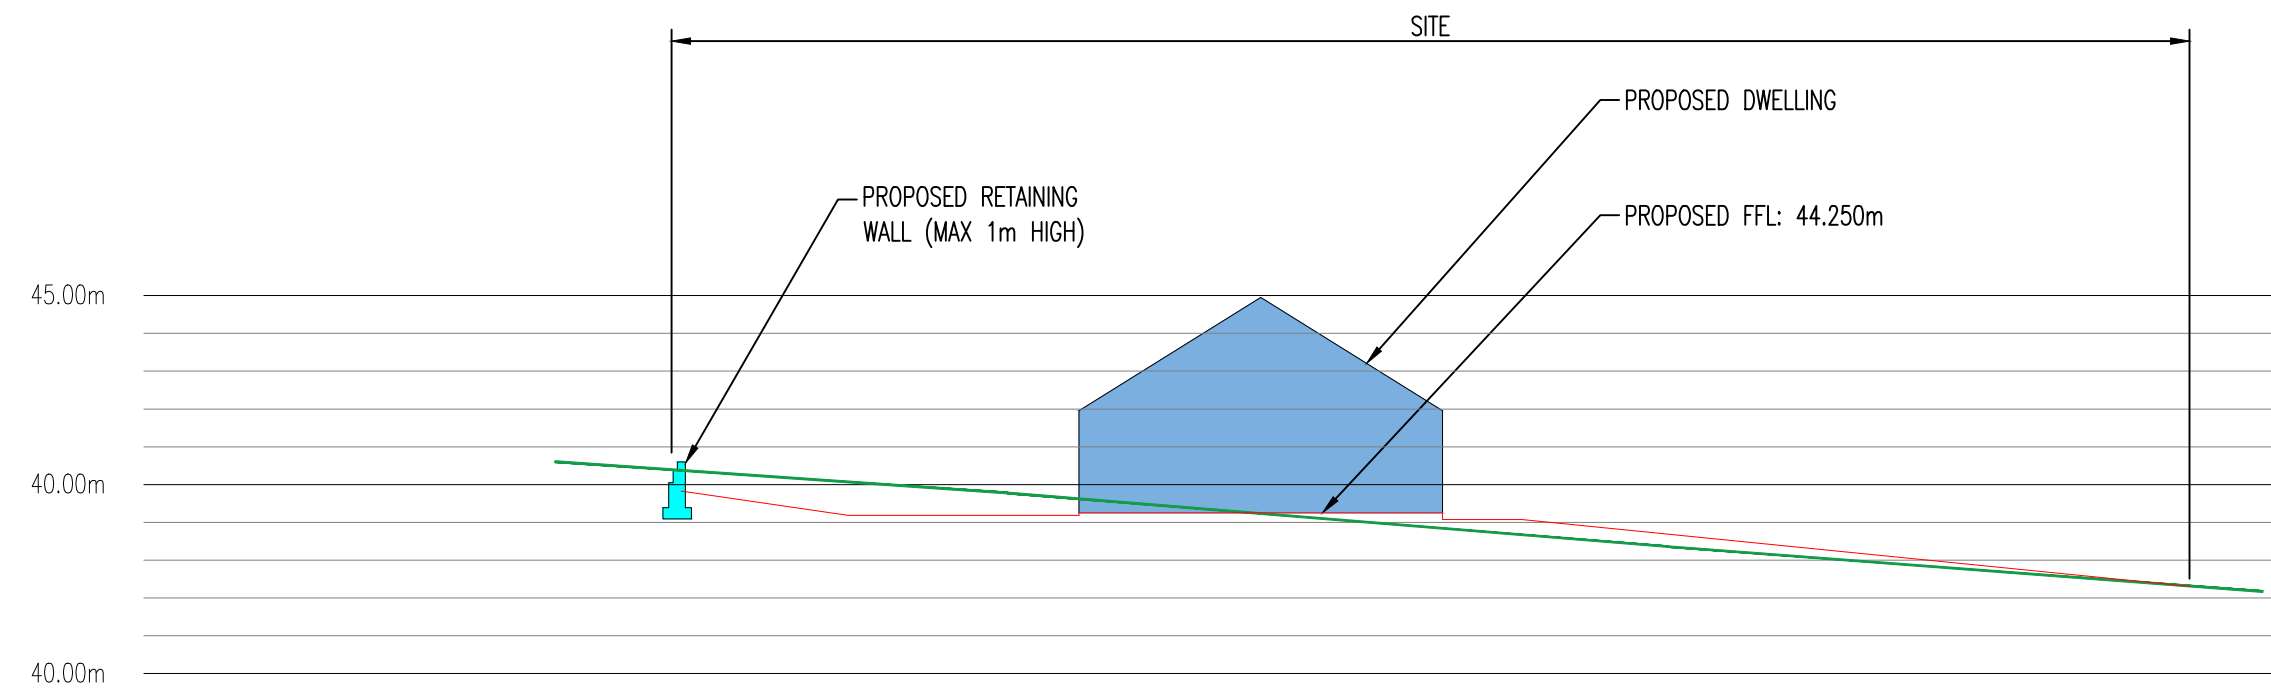

SECTION A-A
SCALE 1:200

LEGEND

- EXISTING GROUND LEVEL
- PROPOSED INDICATIVE GROUND LEVEL
- INDICATIVE PROPOSED DWELLING

NOTE:
REFER TO DRAWING C-04 FOR LOCATION OF SECTIONS

REV:	DATE:	DRN BY:	DESCRIPTION
REVISIONS:			
 WICKLOW COUNTY COUNCIL			
HOUSING CONSTRUCTION COUNTY BUILDINGS WICKLOW		TEL:0404 - 20100 FAX 0404 - 67792 E-MAIL: cosec@wicklowcoco.ie www.wicklow.ie	
JOB: Proposed Development At Barndarrig			
TITLE: Sections			
SCALE: As Shown		Date: July 2025	
DWG NO: BD/P8/102		Drawn	
SHEET SIZE A1		Checked	
STATUS: PART 8		REV	