


701286.3359mE 682465.9222mN

701286.3359mE 682291.8495mN

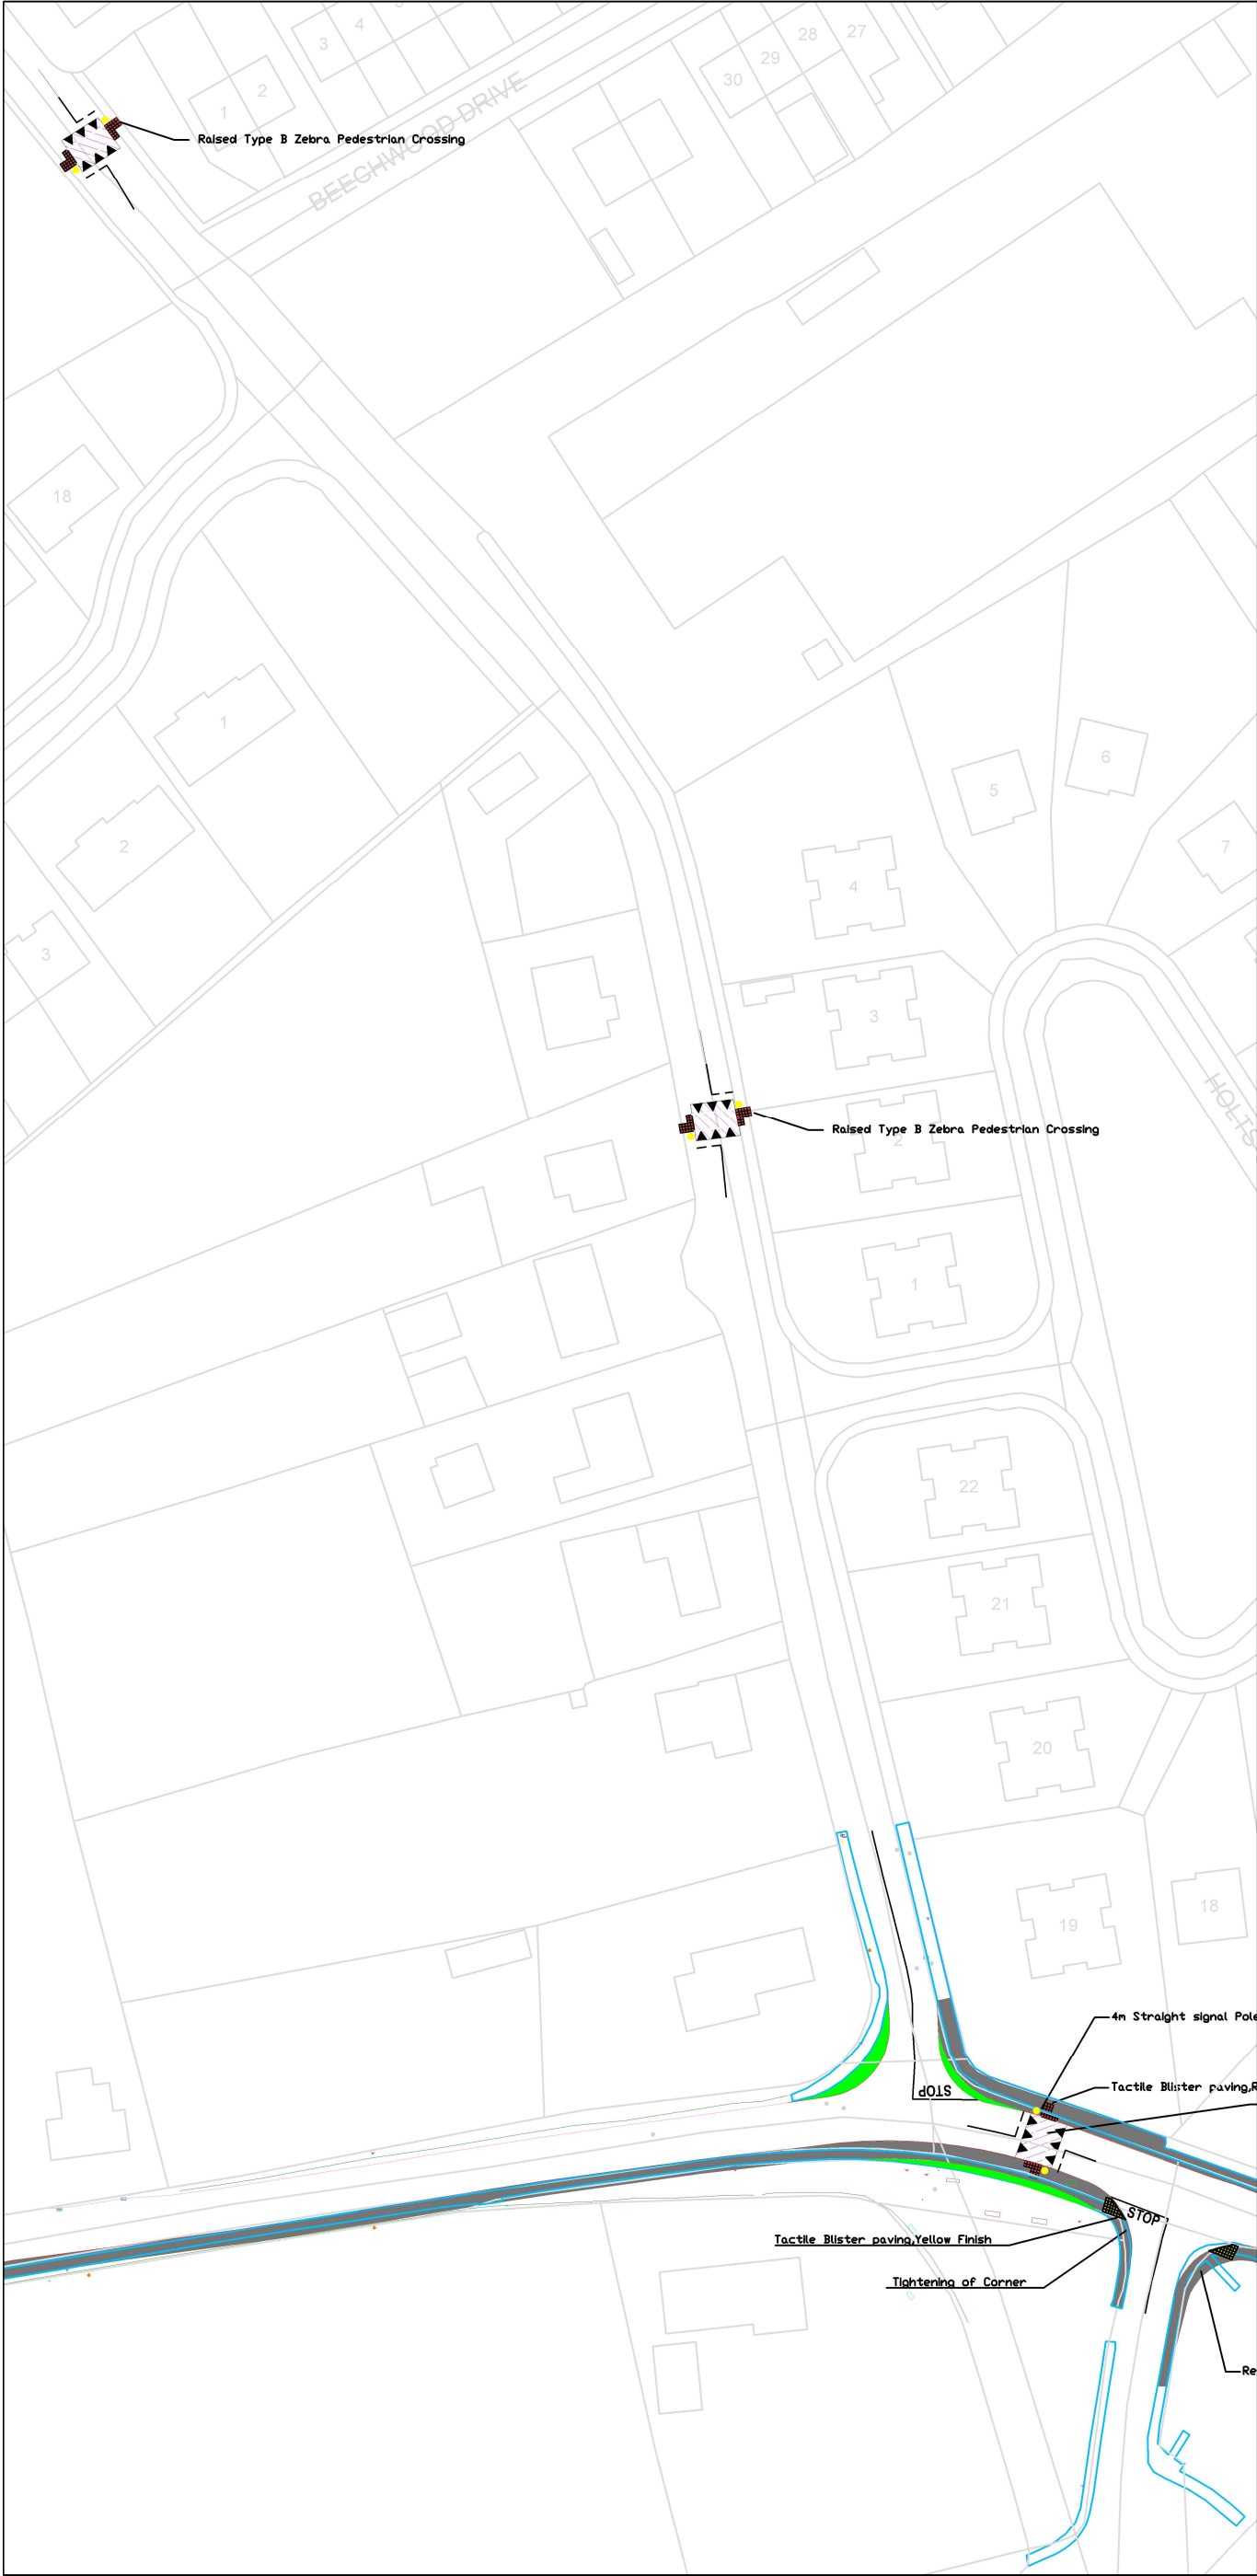

700928.9744mE 682465.9222mN

LICENCE NO.  
2024/35/CCMA/WICKLOWCOUNTYCOUNCIL  
THIS MAP IS COMPUTER  
GENERATED  
FROM D.S DIGITAL FILES PLOTTED  
IN ACCORDANCE WITH THE LAND  
REGISTRY REGULATIONS.  
LR.MAP 1,2,2A & 3.APPENDIX B3  
WICKLOW D.S PLANS: 4423-C



1		MAY 2025	LAYOUT OF PROPOSED WORKS
NO	INLS	DATE	DESCRIPTION

JOB:  
PEDESTRIAN CROSSING  
ALONG AUGRIM RD  
TINAHELY

TITLE:  
LAYOUT OF PROPOSED  
WORKS 2nd DRAWING

	Proposed Footpath
	Existing Footpath
	Proposed kerbline
	Existing Hedging
	Proposed Landscaped/Grassed Area
	Existing Wall
	Existing Fence
	Existing Verge
	Existing Vegetation Line
	Tactile Paving
	Bench
	ESB Pole with light
	Telecom Cover
	Electricity Box
	Road Edge
	Road Sign
	Sluice Valve
	Hydrant
	Gully
	Manhole
	Bollard
	ESB
	Water Meter

SCALE: HORIZ = 1:1000 on A3 VERT = N/A	DRAWN: JFH DATE: JULY 2025	CHECKED: JFH
DRAWING NO:		