

 


- LEGEND:**
-  ST. JOHN'S SENIOR NATIONAL SCHOOL
 -  EPOXY ROAD SURFACE
 -  FOOTPATH
 -  CARRIAGEWAY
 -  GRASS AREA / VERGE
 -  PENCIL BOLLARD
 -  SCHOOL AHEAD SIGN
 -  BLACK BOLLARDS
 -  PROPOSED KERBLINE
 -  EXISTING KERB LINE

 

LOCATION OF EXISTING CROSSING SUBJECT TO CHANGE TO INCORPORATE THE PROPOSED BUS DROP-OFF AND SET DOWN AREA FOR ARKLOW CBS ON COOLGREANEY RD

ST JOHN'S SENIOR NATIONAL SCHOOL

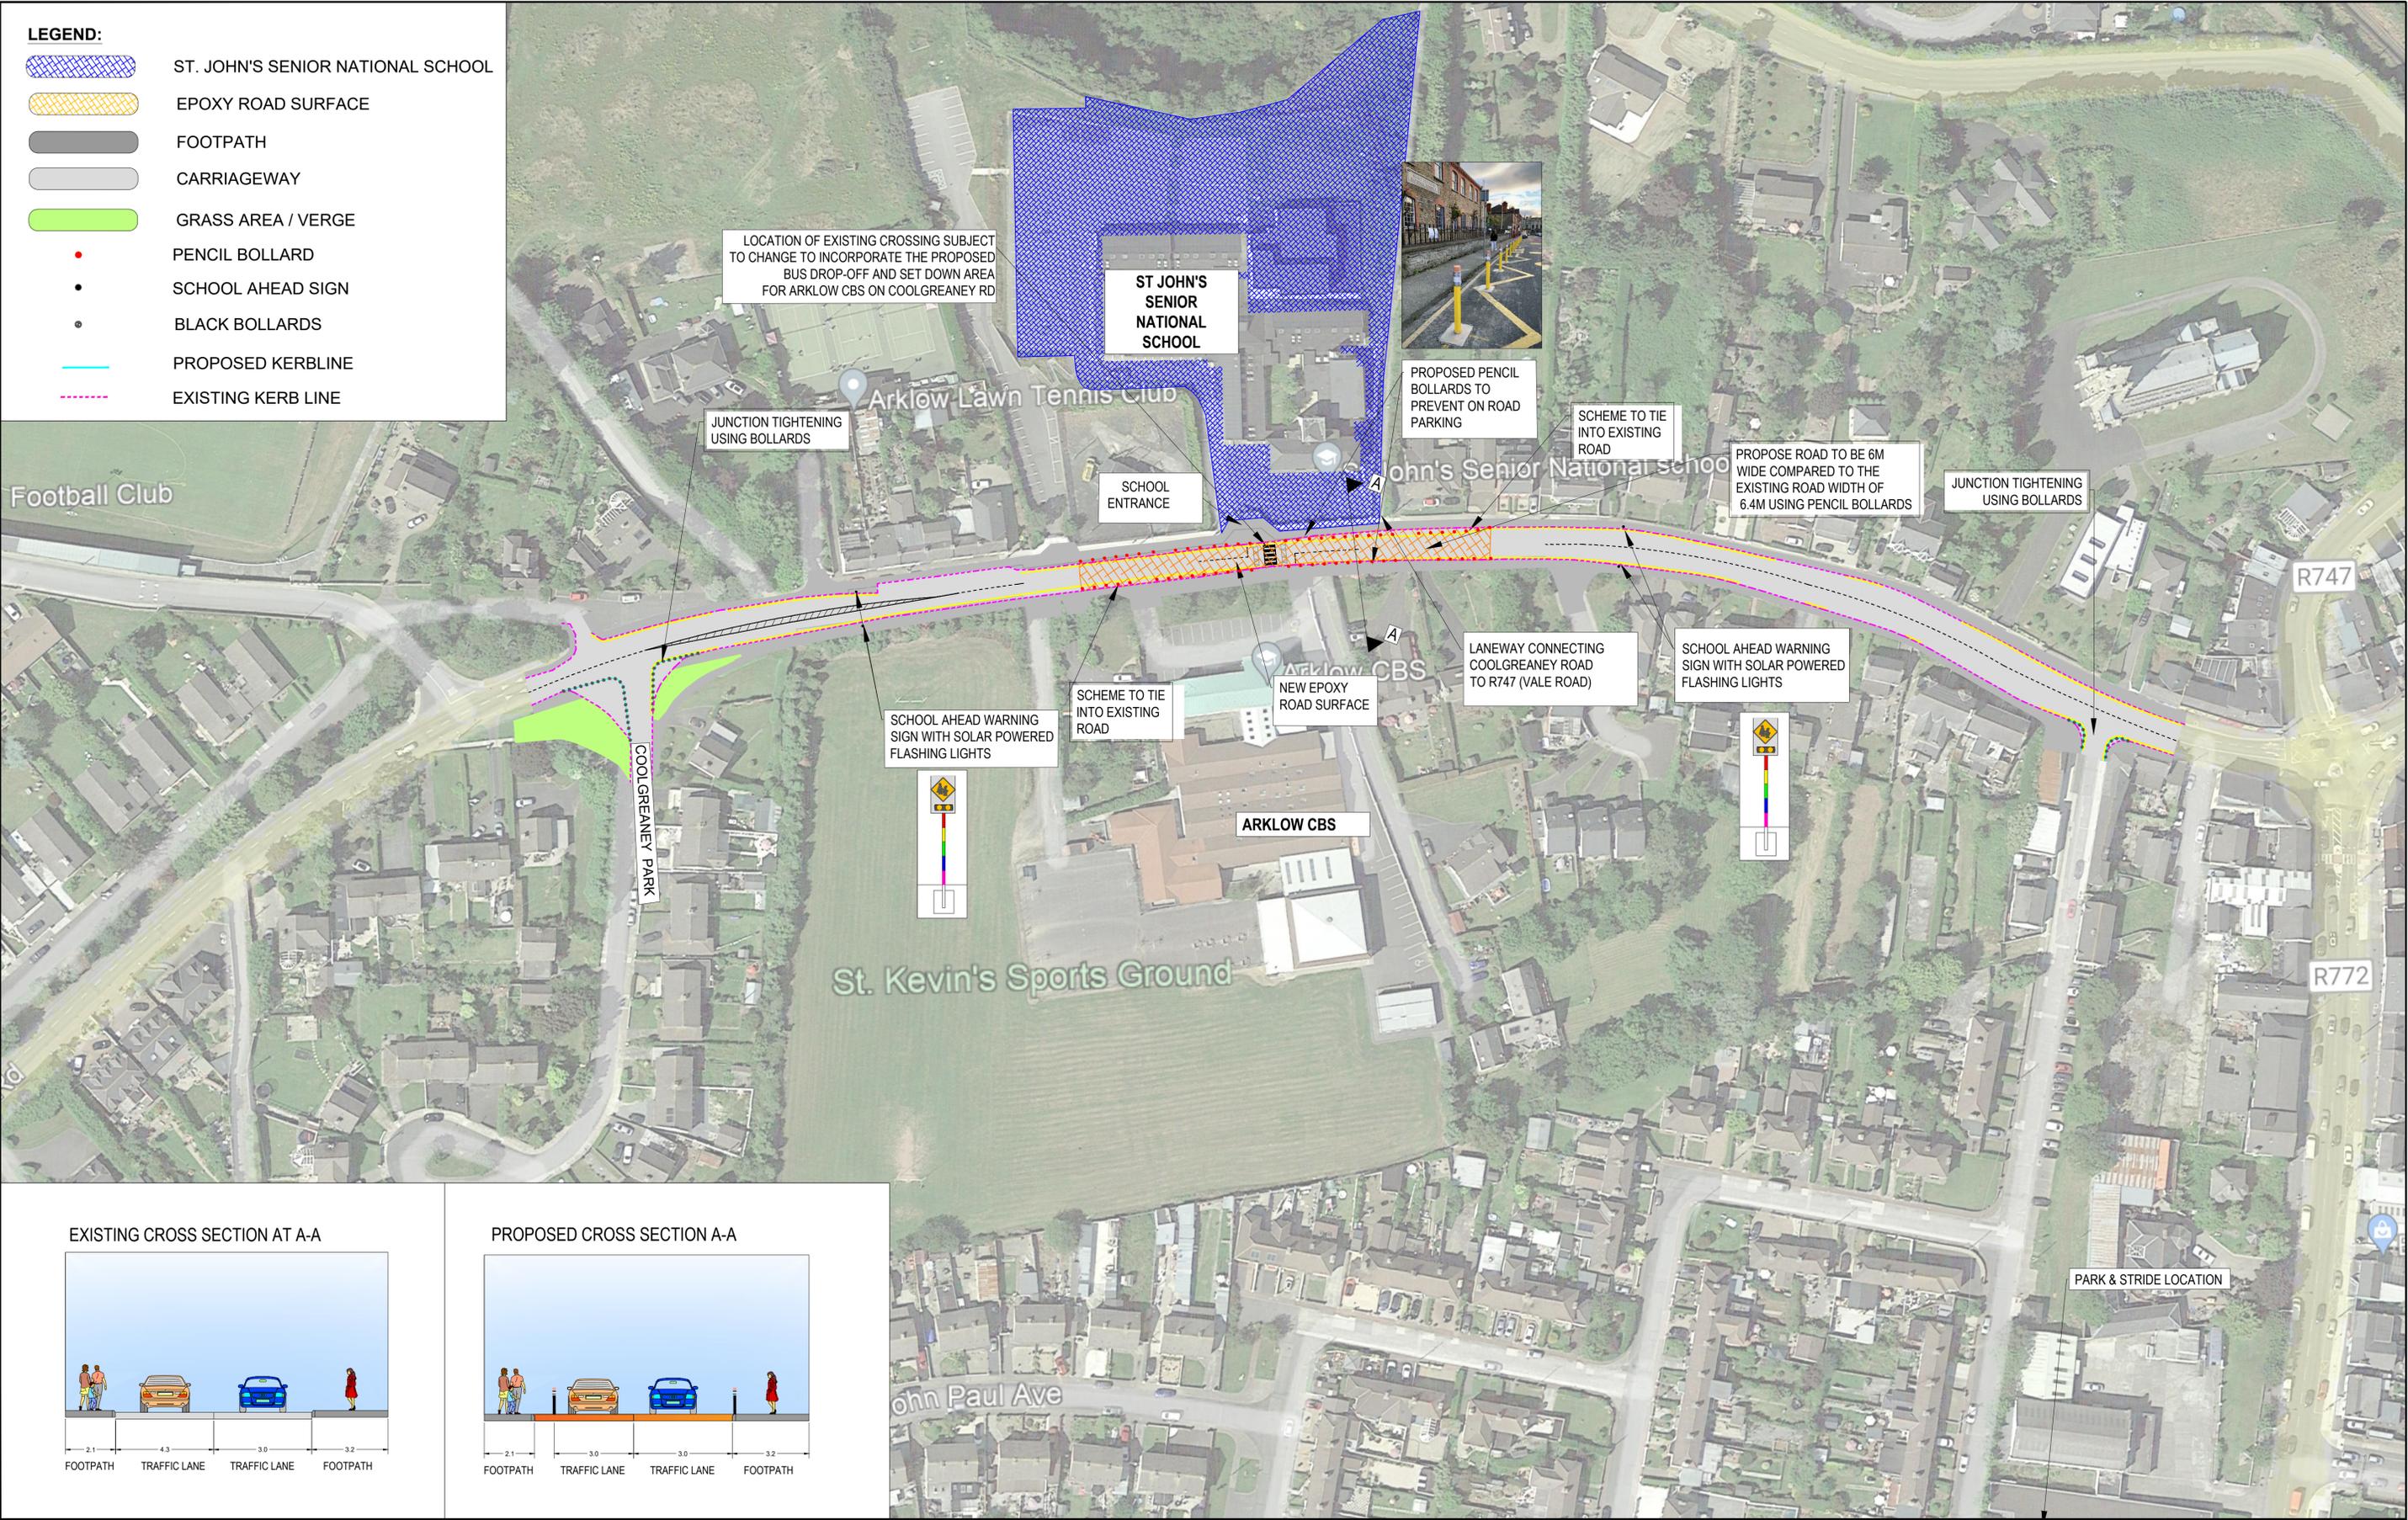

PROPOSED PENCIL BOLLARDS TO PREVENT ON ROAD PARKING

SCHEME TO TIE INTO EXISTING ROAD

PROPOSE ROAD TO BE 6M WIDE COMPARED TO THE EXISTING ROAD WIDTH OF 6.4M USING PENCIL BOLLARDS

JUNCTION TIGHTENING USING BOLLARDS

Football Club


JUNCTION TIGHTENING USING BOLLARDS

SCHOOL ENTRANCE


SCHEME TO TIE INTO EXISTING ROAD

ARKLOW CBS

SCHOOL AHEAD WARNING SIGN WITH SOLAR POWERED FLASHING LIGHTS

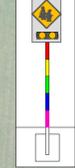

SCHOOL AHEAD WARNING SIGN WITH SOLAR POWERED FLASHING LIGHTS

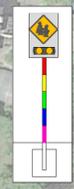


R747

R772


St. Kevin's Sports Ground

PARK & STRIDE LOCATION

EXISTING CROSS SECTION AT A-A

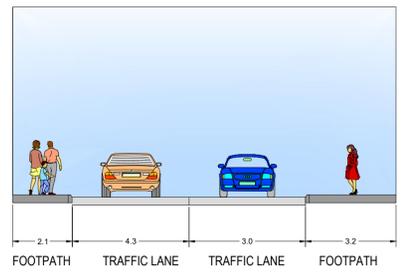

PROPOSED CROSS SECTION A-A

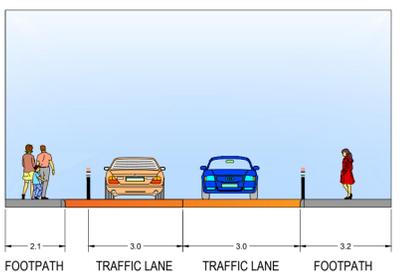

John Paul Ave



BARRY TRANSPORTATION

Classon House
Dundrum Business Park,
Dundrum Road,
Dublin 14,
Ireland

Phone: +353 1 485 1400
Email: info@jbarry.ie

Notes
DO NOT SCALE, use figured dimensions only.
All levels are referred to Ordnance Survey Datum, Malin Head.
This drawing is the property of the National Transport Authority, Ireland. It is a confidential document and must not be copied, used, or its contents divulged without prior written consent. This document should not be relied on or used in circumstances other than those for which it was originally prepared. Barry Transportation accepts no responsibility for this document to any other party other than the party by whom it was commissioned.

Rev.	Date	Drawn	Description	Chk'd	Appr.
P04	10/02/2023	JM	ISSUED FOR INFORMATION	NN	DOK
P03	20/01/2023	JM	ISSUED FOR INFORMATION	NN	DOK
P02	17/01/2023	JM	ISSUED FOR INFORMATION	NN	DOK
P01	05/01/23	JM	ISSUED FOR INFORMATION	NN	DOK

Project Title: WCC Safer To School		Status:
Drawing Title: St. John's Preferred Option		S3
Designed: NN	File Name: St._John's_Preferred_Option B	Drawing No.
Drawn: JM	Scale at A1: 1:500	22412-BTL-XX-XX-DR-CE-00051
Approved: DOK	Date: 10/02/2023	Rev: P04
Checked: NN		

File Name: \\wcc\projects\322 Projects\22412-BTL-XX-XX-DR-CE-00051_St._John's_Preferred_Option_B.dwg