
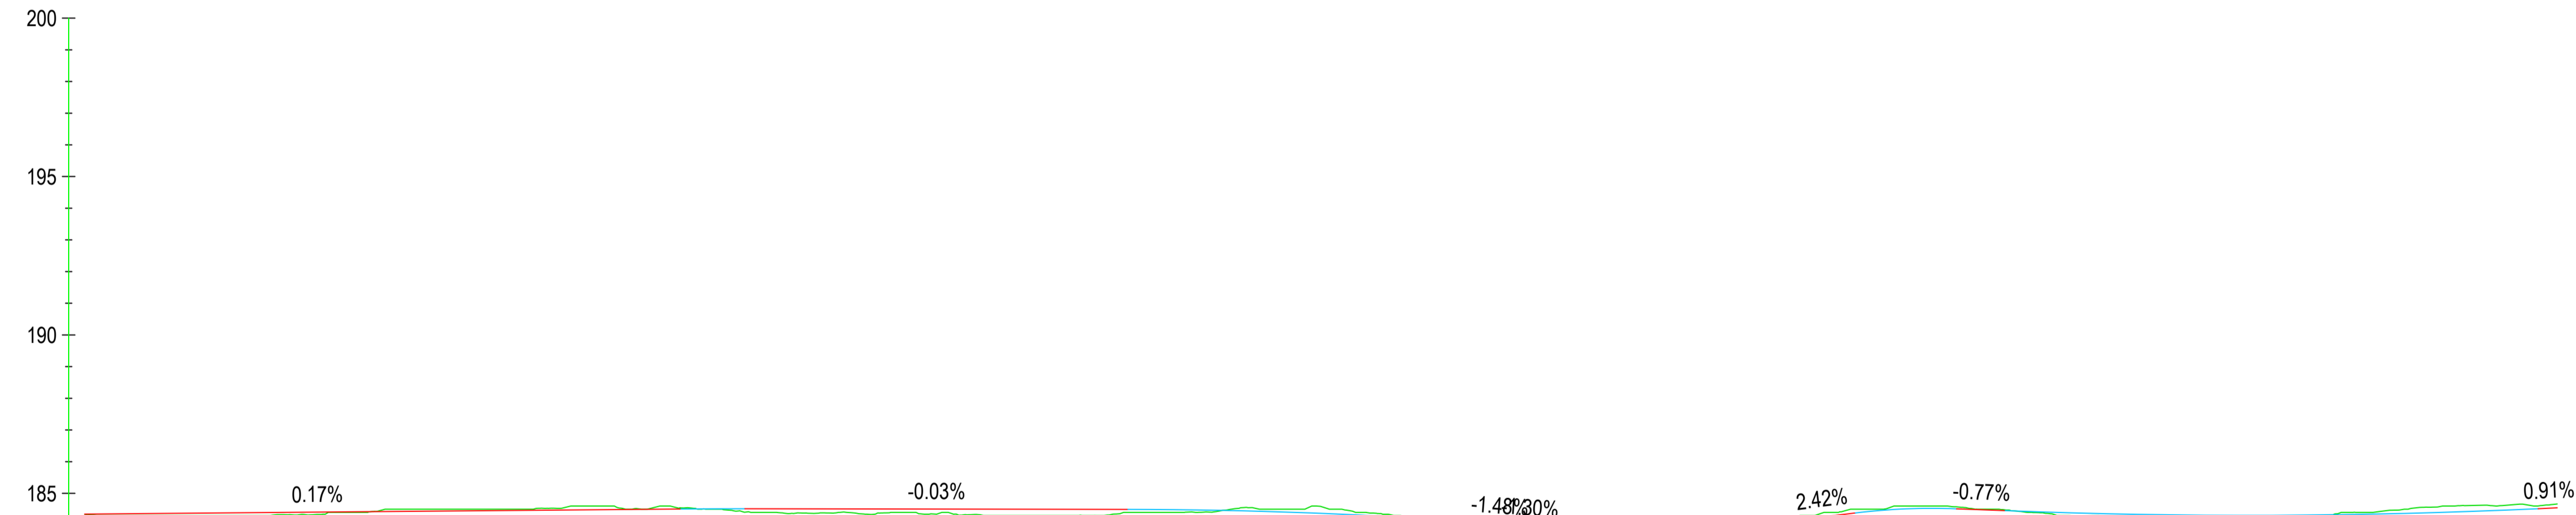


File name: \\EU\AECOM\NET\COM\MEMIA\KUEID\B2\JOBS\PR-447465\_BLESSINGTON\_GREENWAY\900\_CAD\_CIS\910\_CAD\20-SHEETS\BLESSINGTON\60617025\_SHT\_BLGWY\_141\_BLESSINGTON\_PC-PLAN&PROFILE(REV1).DWG  
 Last saved by: WATSONC1 Last Printed: 2024-01-09  
 Project Management Initials: Designer: CL Checked: MC Approved: EOM ISO A1 841mm x 841mm

ORDNANCE SURVEY IRELAND LICENCE NO CYAL50317588  
 ©ORDNANCE SURVEY IRELAND / GOVERNMENT OF IRELAND

**KEY:**

EXISTING GREENWAY	EXISTING ROUTE - NO WORKS
EXISTING CARRIAGEWAY	PROPOSED ROCK ARMOUR
PROPOSED GREENWAY	EXISTING FENCE LINE
PROPOSED FOOTPATH	PROPOSED RETAINING SOLUTION
PROPOSED SHARED USE PATH	ROAD CROSSING
PROPOSED GRASS VERGE	UPGRADED GREENWAY
PROPOSED EARTHWORKS FILL	PROPOSED PICNIC AREA
PROPOSED EARTHWORKS CUT	PROPOSED EMERGENCY ACCESS
BLESSINGTON LAKE	

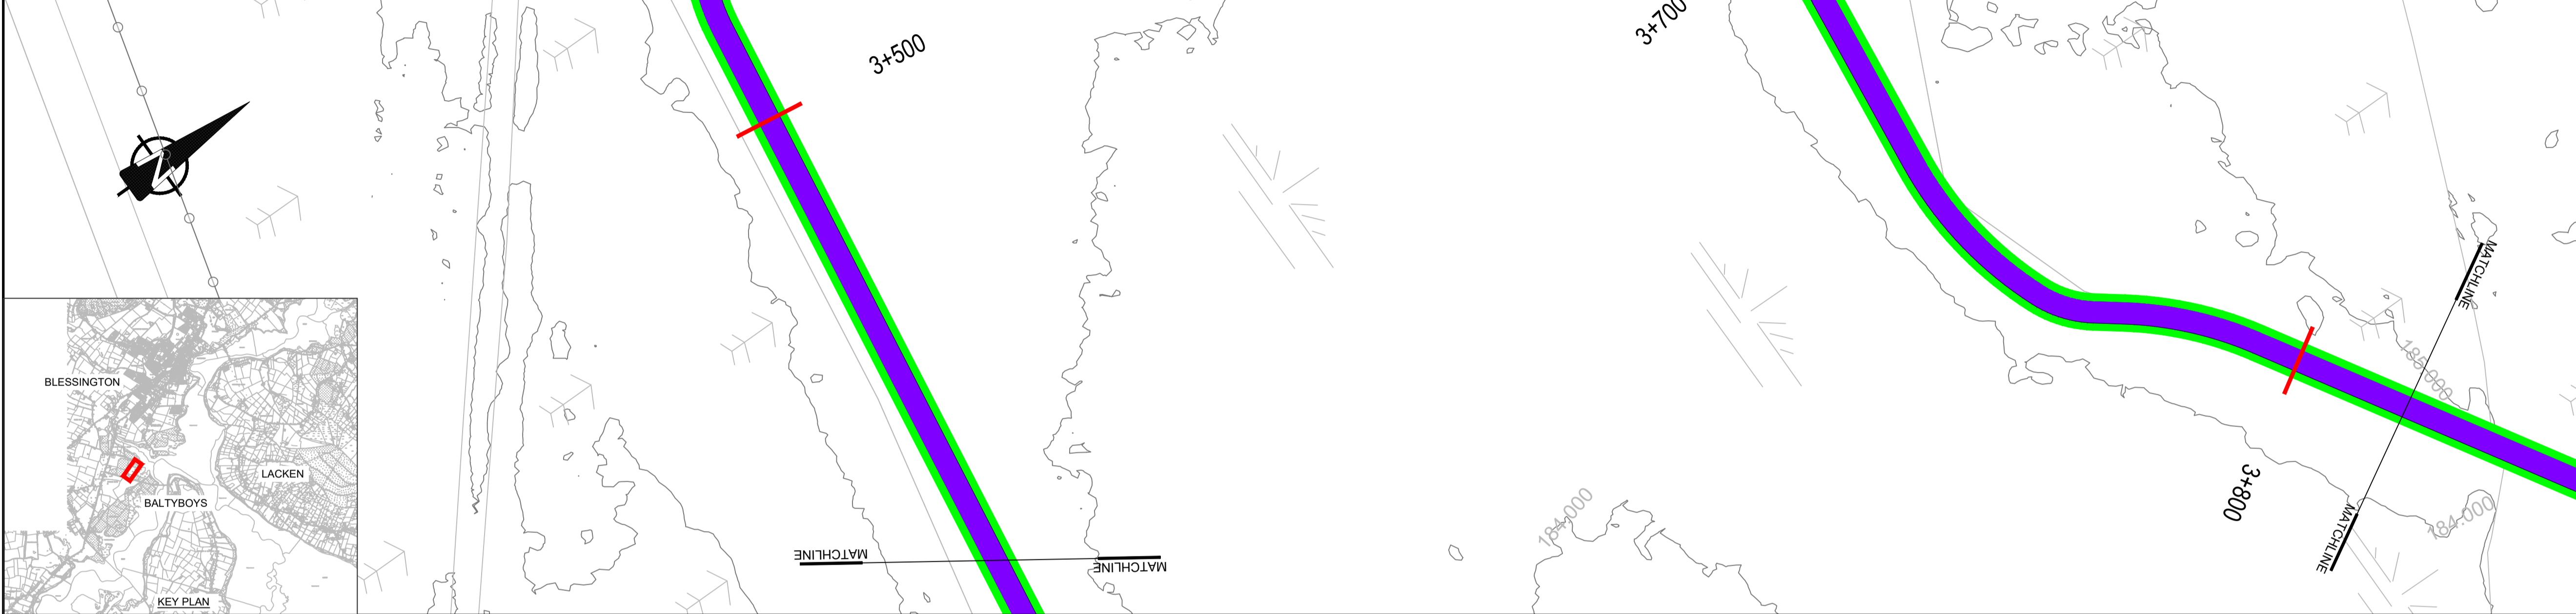

CHAINAGE	3430.000	3450.000	3500.000	3550.000	3600.000	3650.000	3700.000	3750.000	3800.000	3820.000								
EXISTING LEVELS	184.305	184.300	184.500	184.405	184.400	184.200	184.259	184.275	184.561	184.665								
PROPOSED LEVELS	184.345	184.379	184.465	184.508	184.489	184.093	184.155	184.352	184.389	184.542								
VERTICAL ALIGNMENT	G=0.17% 1:585.1		L=10.08 K=50.00		G=-0.03% -1:3250.3		L=58.00 K=40.00		L=37.230 K=10.00		L=15.95 K=5.00		G=-0.77% 1:130.2		L=84.053 K=50.00		G=0.91% 1:109.5	

**BLESSINGTON ALIGNMENT LONGSECTION**  
 SCALE: H 1:1000, V 1:200



**PROJECT**  
**BLESSINGTON**  
**eGREENWAY**



**CONSULTANT**

AECOM  
 DOUGLAS BUSINESS CENTRE  
 CARRIGALINE ROAD  
 DOUGLAS  
 CORK  
 Tel: +353 (0)21 436 5006  
 www.aecom.com

- NOTES**
- THIS DRAWING IS TO BE READ IN CONJUNCTION WITH ALL OTHER RELEVANT ENGINEERING DRAWINGS. ANY DISCREPANCIES, ERRORS OR OMISSIONS TO BE BROUGHT TO THE ATTENTION OF THE EMPLOYER.
  - ALL DIMENSIONS TO BE CHECKED BY THE CONTRACTOR ON SITE PRIOR TO COMMENCEMENT OF WORKS.
  - EMPLOYER'S REPRESENTATIVE TO BE INFORMED BY THE CONTRACTOR OF ANY DISCREPANCIES PRIOR TO THE COMMENCEMENT OF WORKS ON SITE.
  - DIMENSIONS OF ALL BOUNDARIES AND ADJOINING ROADS TO BE CHECKED ON SITE PRIOR TO COMMENCEMENT OF WORKS.
  - DO NOT SCALE. ALL MEASUREMENTS AND COORDINATES TO BE CHECKED ON SITE.
  - EXISTING FENCE LINES ARE INDICATIVE AND ARE TO BE CONFIRMED ON SITE. EXISTING FENCING IS TO BE REVIEWED ON SITE AND REPLACED WHERE REQUIRED.
  - EMERGENCY ACCESS POINTS ARE TO BE CLOSED OFF WITH DEMOUNTABLE BOLLARDS. KEYS TO BE HANDED OVER TO THE OVERSEEING ORGANISATION.
  - EGREENWAY DRAINAGE IS TO BE OVER THE EDGE DRAINAGE.

**ISSUE/REVISION**

I/R	DATE	DESCRIPTION
C	DEC 2023	ABP RFI UPDATE
B	APRIL 2023	ABP RFI UPDATE
A	OCT 2021	ISSUED FOR PLANNING

**PROJECT NUMBER**  
 60617025

**SHEET TITLE**  
 GENERAL ARRANGEMENT  
 BLESSINGTON  
 SHEET 11 OF 24

**SHEET NUMBER**  
 60617025\_SHT\_DD\_BLGWY\_141.11

This drawing has been prepared for the use of AECOM's client. It may not be used, modified, reproduced or relied upon by third parties, except as agreed by AECOM or as required by law. AECOM accepts no responsibility, and denies any liability whatsoever, to any party that uses or relies on this drawing without AECOM's express written consent. Do not scale this document. All measurements must be obtained from the stated dimensions.