

Ordnance Survey Ireland
National Mapping Agency

CENTRE COORDINATES:
ITM 729555,708190

PUBLISHED: 30/04/2021
ORDER NO.: 50188495_1

MAP SERIES: 1:2,500
MAP SHEETS: 3732-C

COMPILED AND PUBLISHED BY:
Ordnance Survey Ireland,
Phoenix Park,
Dublin 8,
Ireland.

Unauthorised reproduction infringes Ordnance Survey Ireland and Government of Ireland copyright.


All rights reserved. No part of this publication may be copied, reproduced or transmitted in any form or by any means without the prior written permission of the copyright owners.

The representation on this map of a road, track or footpath is not evidence of the existence of a right of way.

Ordnance Survey maps never show legal property boundaries, nor do they show ownership of physical features.

© Suirbhéireacht Ordnáis Éireann, 2021
© Ordnance Survey Ireland, 2021
www.osi.ie/copyright

LEGEND:
<http://www.osi.ie>;
search 'Large Scale Legend'

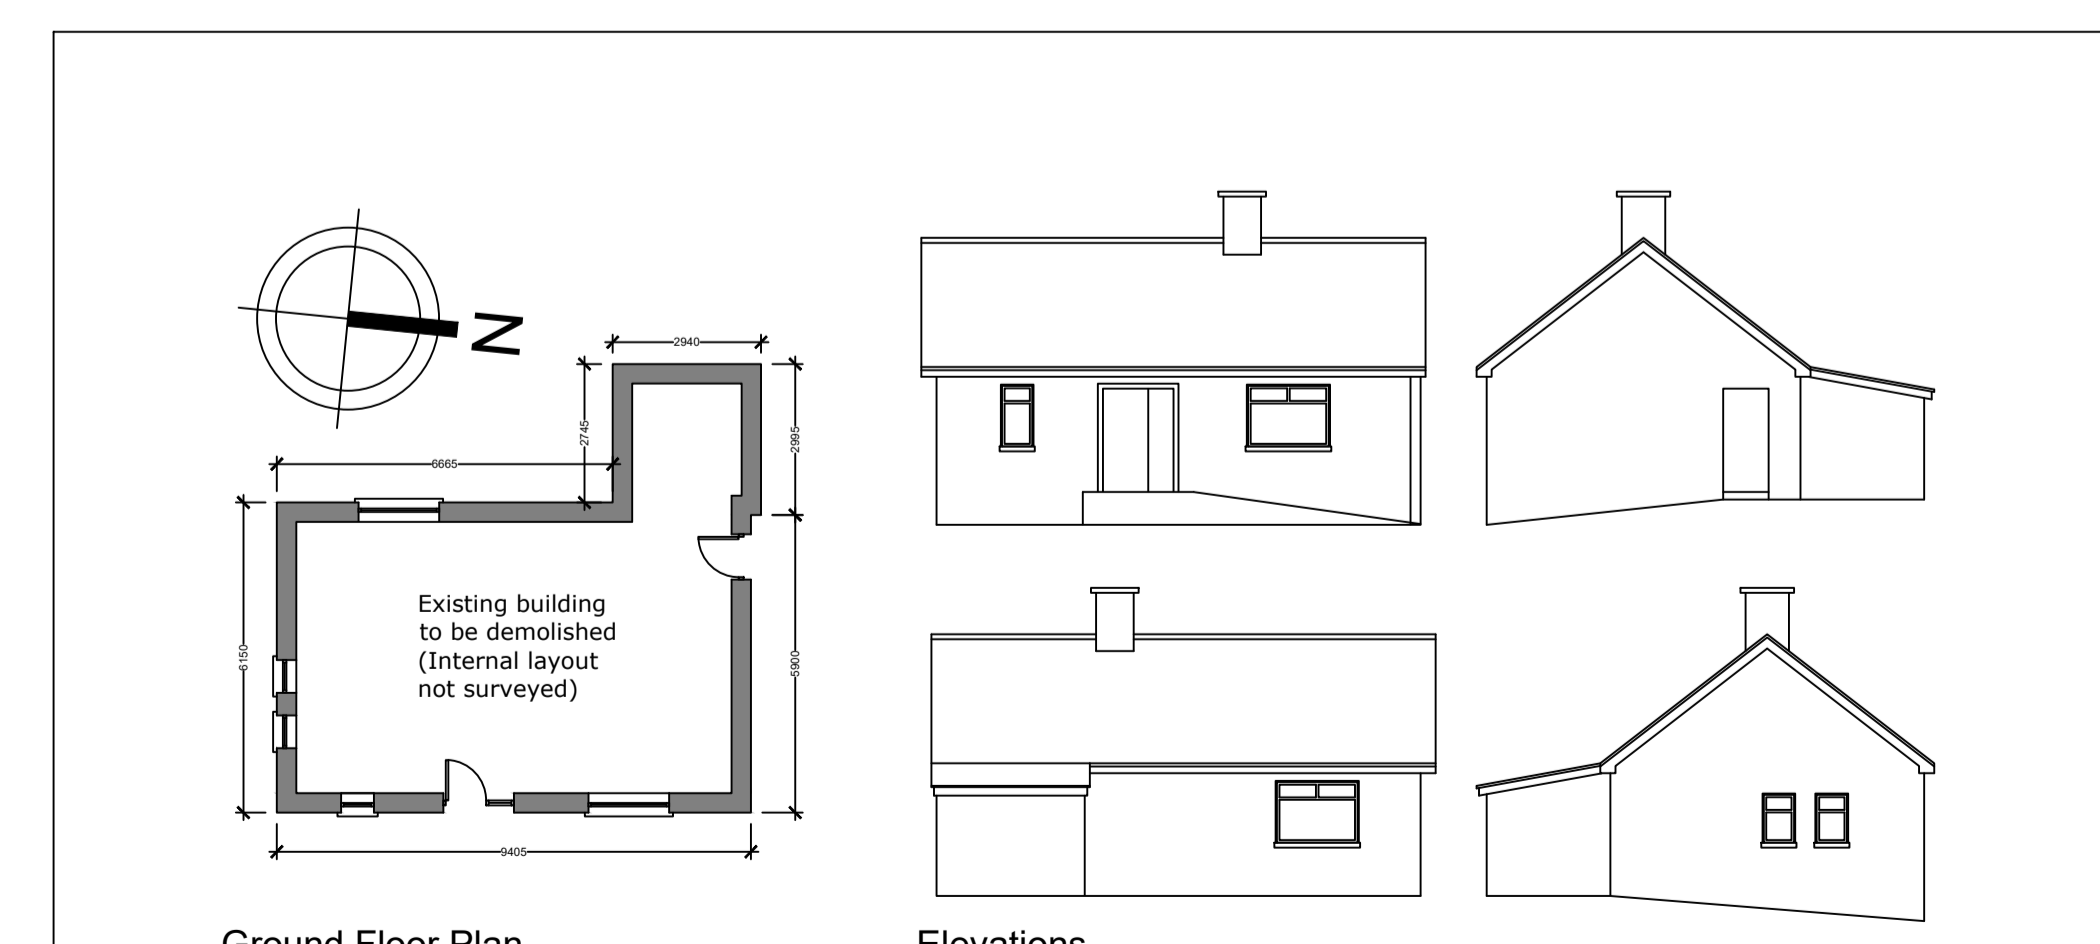

PLANNING PART 8

WICKLOW
ENDLESS OPPORTUNITIES

TAGROUP

Proposed Apartments at Main Street, Kilcoole, Co. Wicklow
CLIENT NAME: Wicklow County Council

Issued for Planning
SCALE: As noted @ A1
DATE: May 2021
DRAWING NUMBER: KilcooleHC - TCCE-2020-044-14-PL001

Do not scale from this Drawing • Use figured dimensions in all cases • All dimensions to be confirmed on site • This Drawing is copyright Thomas Campbell Consulting Engineers Ltd • Tel: 094-9003995 / 086-0476845 • Email: tcampbell@tagroup.ie