
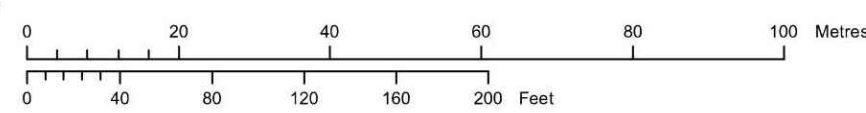


# Planning Pack Map

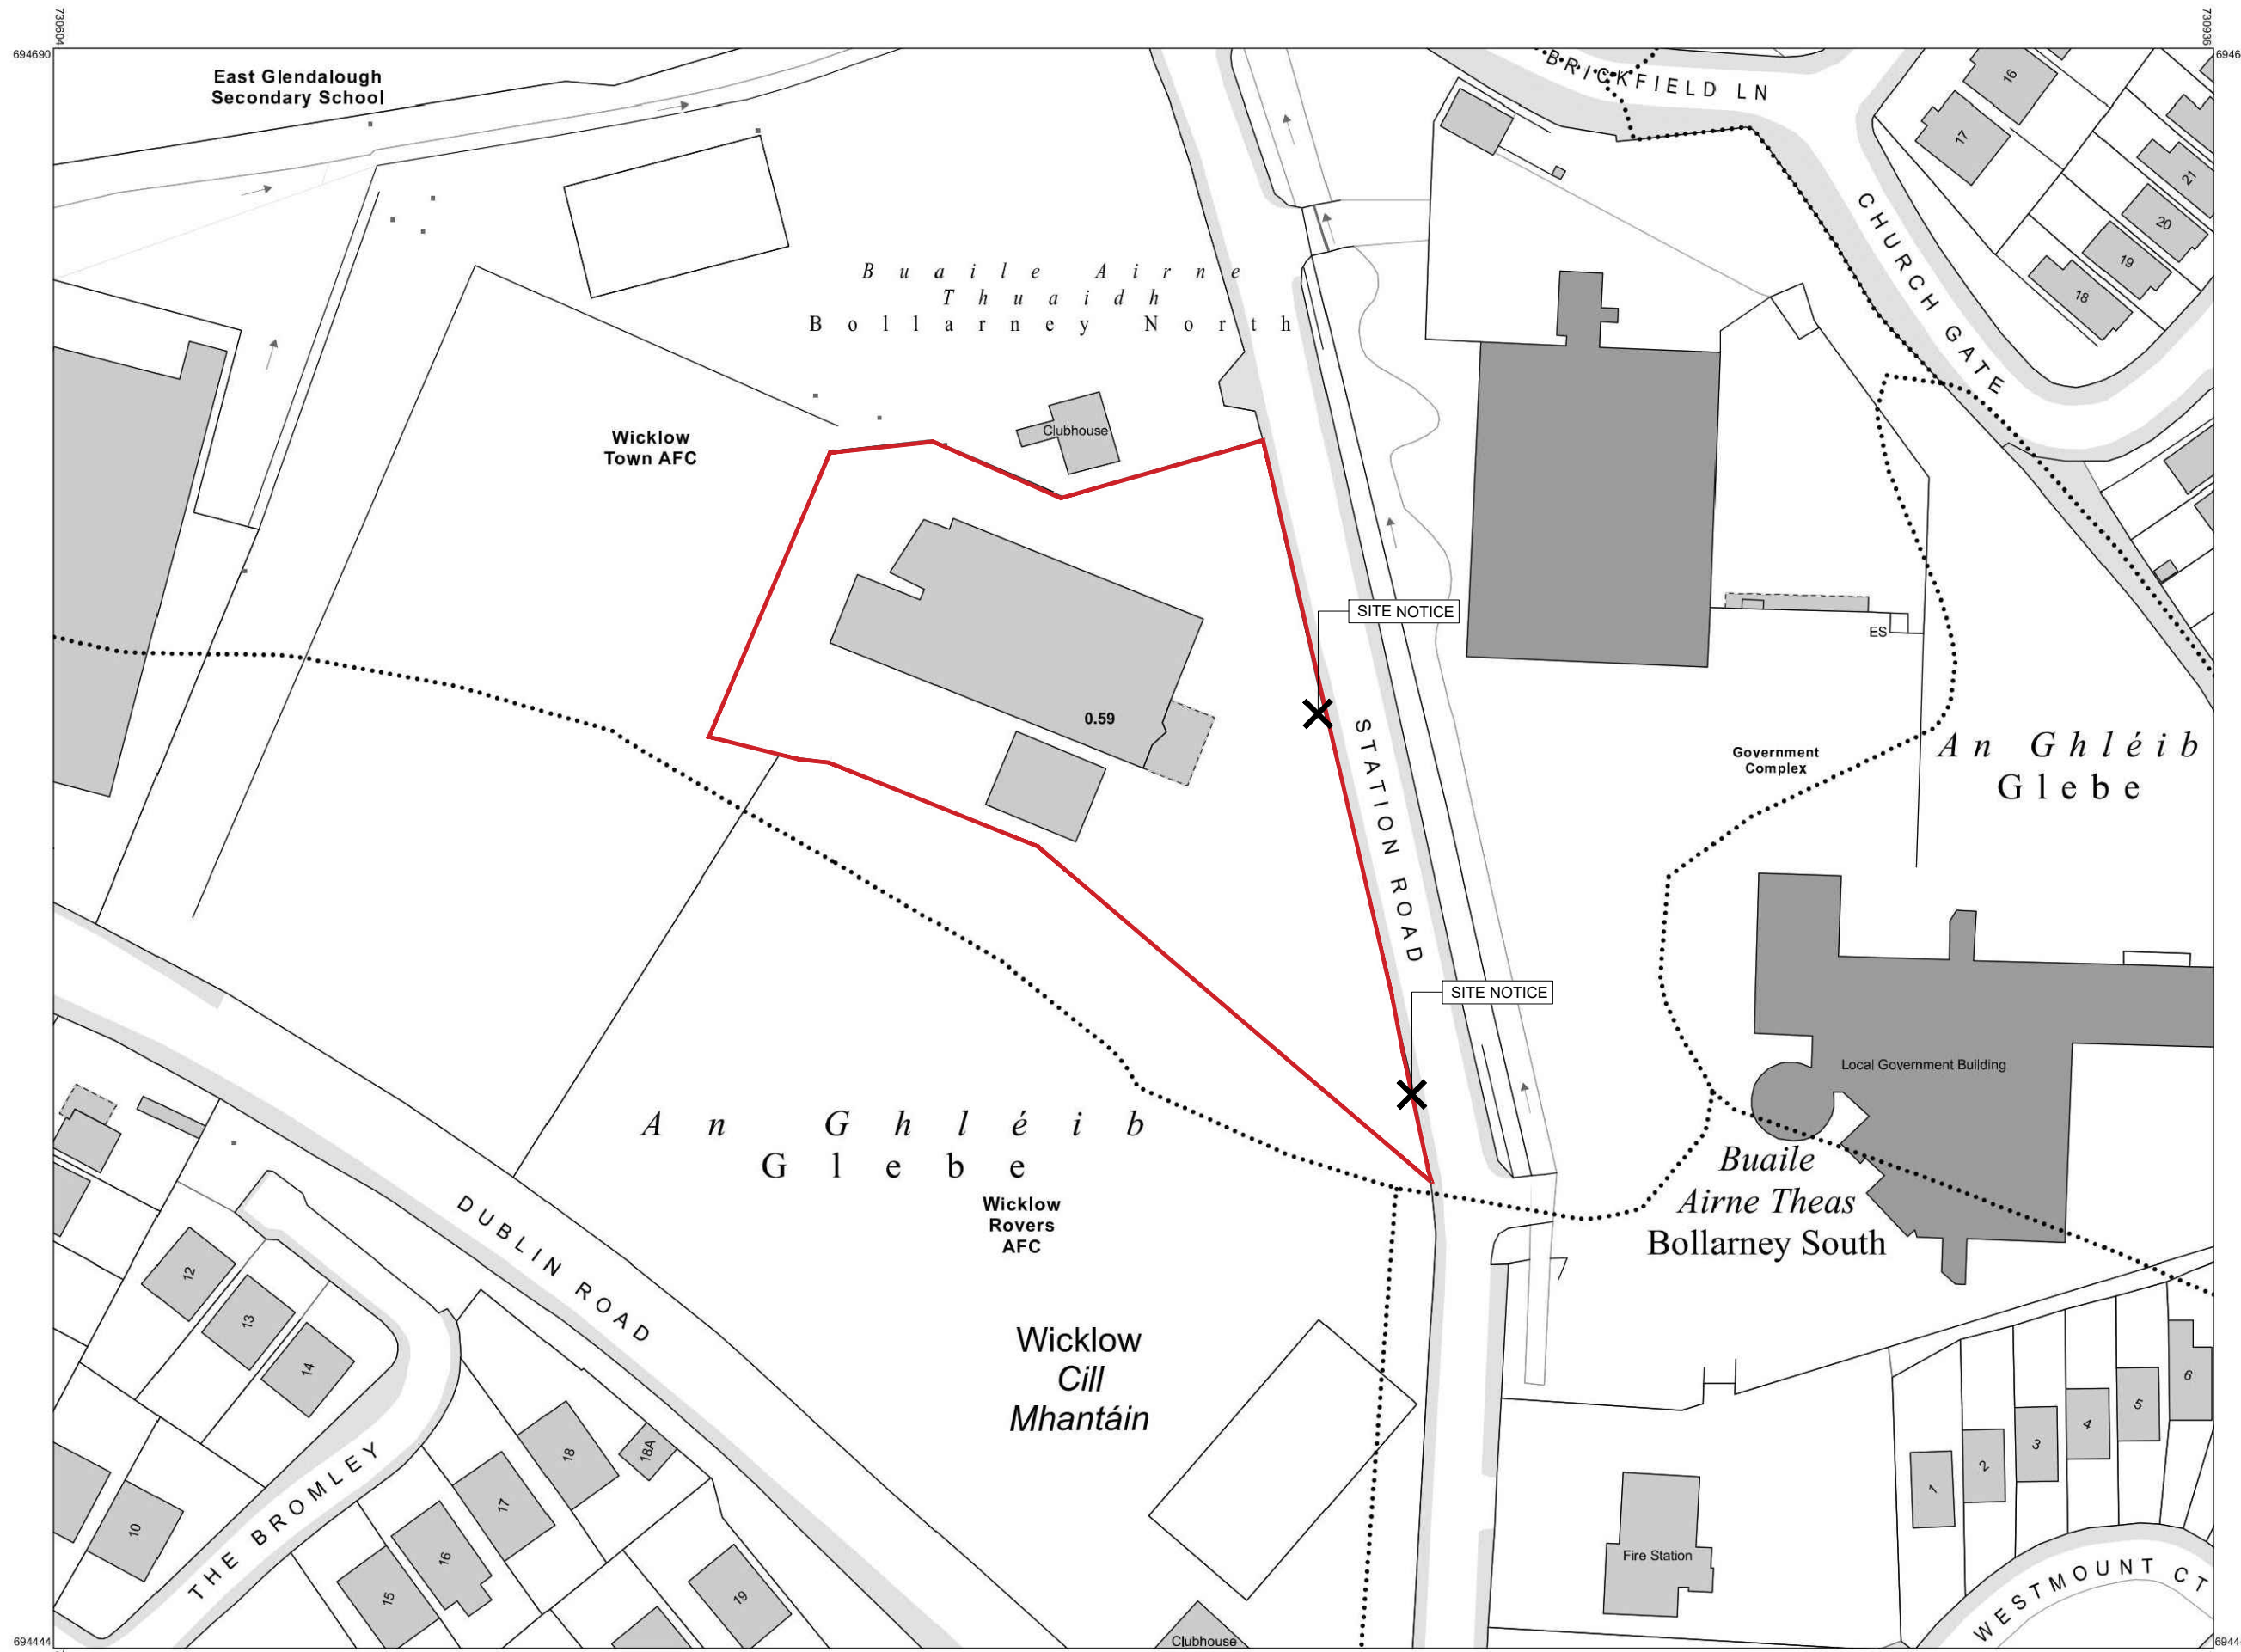

OUTPUT SCALE: 1:1,000

**CAPTURE RESOLUTION:**  
The map objects are only accurate to the resolution at which they were captured. Output scale is not indicative of data capture scale. Further information is available at: [www.tailte.ie](http://www.tailte.ie); search 'Capture Resolution'

**LEGEND:**  
To view the legend visit [www.tailte.ie](http://www.tailte.ie) and search for 'Large Scale Legend'



**CENTRE COORDINATES:**  
ITM 730770,694567

**PUBLISHED:** 01/02/2024  
**ORDER NO.:** 50380865\_1

**MAP SERIES:** 1:1,000  
**MAP SHEETS:** 4020-14

**COMPILED AND PUBLISHED BY:**  
Tailte Éireann,  
Phoenix Park,  
Dublin 8,  
Ireland.  
D08F6E4

[www.tailte.ie](http://www.tailte.ie)

Any unauthorised reproduction infringes Tailte Éireann copyright.

No part of this publication may be copied, reproduced or transmitted in any form or by any means without the prior written permission of the copyright owner.

The representation on this map of a road, track or footpath is not evidence of the existence of a right of way.

This topographic map does not show legal property boundaries, nor does it show ownership of physical features.

©Tailte Éireann, 2024.  
All rights reserved.

NOTES

# PLANNING

This drawing has been produced for Planning purposes only. This drawing is not to be used for pricing. This drawing is not for Construction. Do not scale from this drawing. Figured dimensions only to be taken from this drawing. All dimensions must be checked on site prior to construction, demolition or manufacturing. All dimensions in millimetres unless otherwise stated. Drawings to read in conjunction with all project documentation. This drawing must not be reproduced in whole or part without written consent. © Demesne Architects Limited. All Rights Reserved.

REV DATE	DESCRIPTION	BY
..	..	..

PROJECT  
**Wicklow Swimming Pool, Station Road, Bollorney North, Wicklow**

CLIENT  
**WICKLOW COUNTY COUNCIL**

DRAWING	DRAWN	LBD
<b>SITE LOCATION MAP</b>	LBD	SS
..	APPROVED	..

PROJECT NO. **5644** STATUS **PLANNING** SUITABILITY **PART 8**  
SCALE **1:1000** SHEET **A2** DATE **09.02.2024**

DRAWING NO.	REVISION
<b>(01)001</b>	..



Demesne Architects + Interior Designers  
Desmond House, Main Street  
Maynooth, Co. Kildare, W23 Y8X6  
T: +353 (0)1 610 6900  
E: [info@demesne-architects.ie](mailto:info@demesne-architects.ie)  
W: [www.demesne-architects.ie](http://www.demesne-architects.ie)

## SITE LOCATION MAP

1:1000