

Project Management Initials: Designer: CL Checked: MC Approved: ECOM ISO A1 594mm x 841mm


ORDNANCE SURVEY IRELAND LICENCE NO CYAL50317588
 ©ORDNANCE SURVEY IRELAND / GOVERNMENT OF IRELAND

GOLF COURSE



KEY:

- PROPOSED GREENWAY
- PROPOSED GRASS VERGE
- PROPOSED EARTHWORKS FILL
- PROPOSED EARTHWORKS CUT
- BLESSINGTON LAKE
- WATER CROSSING STRUCTURE
- PROPOSED ROCK ARMOUR
- EXISTING FENCE LINE
- PROPOSED PICNIC AREA
- PROPOSED VIEWING AREA
- PROPOSED EMERGENCY ACCESS

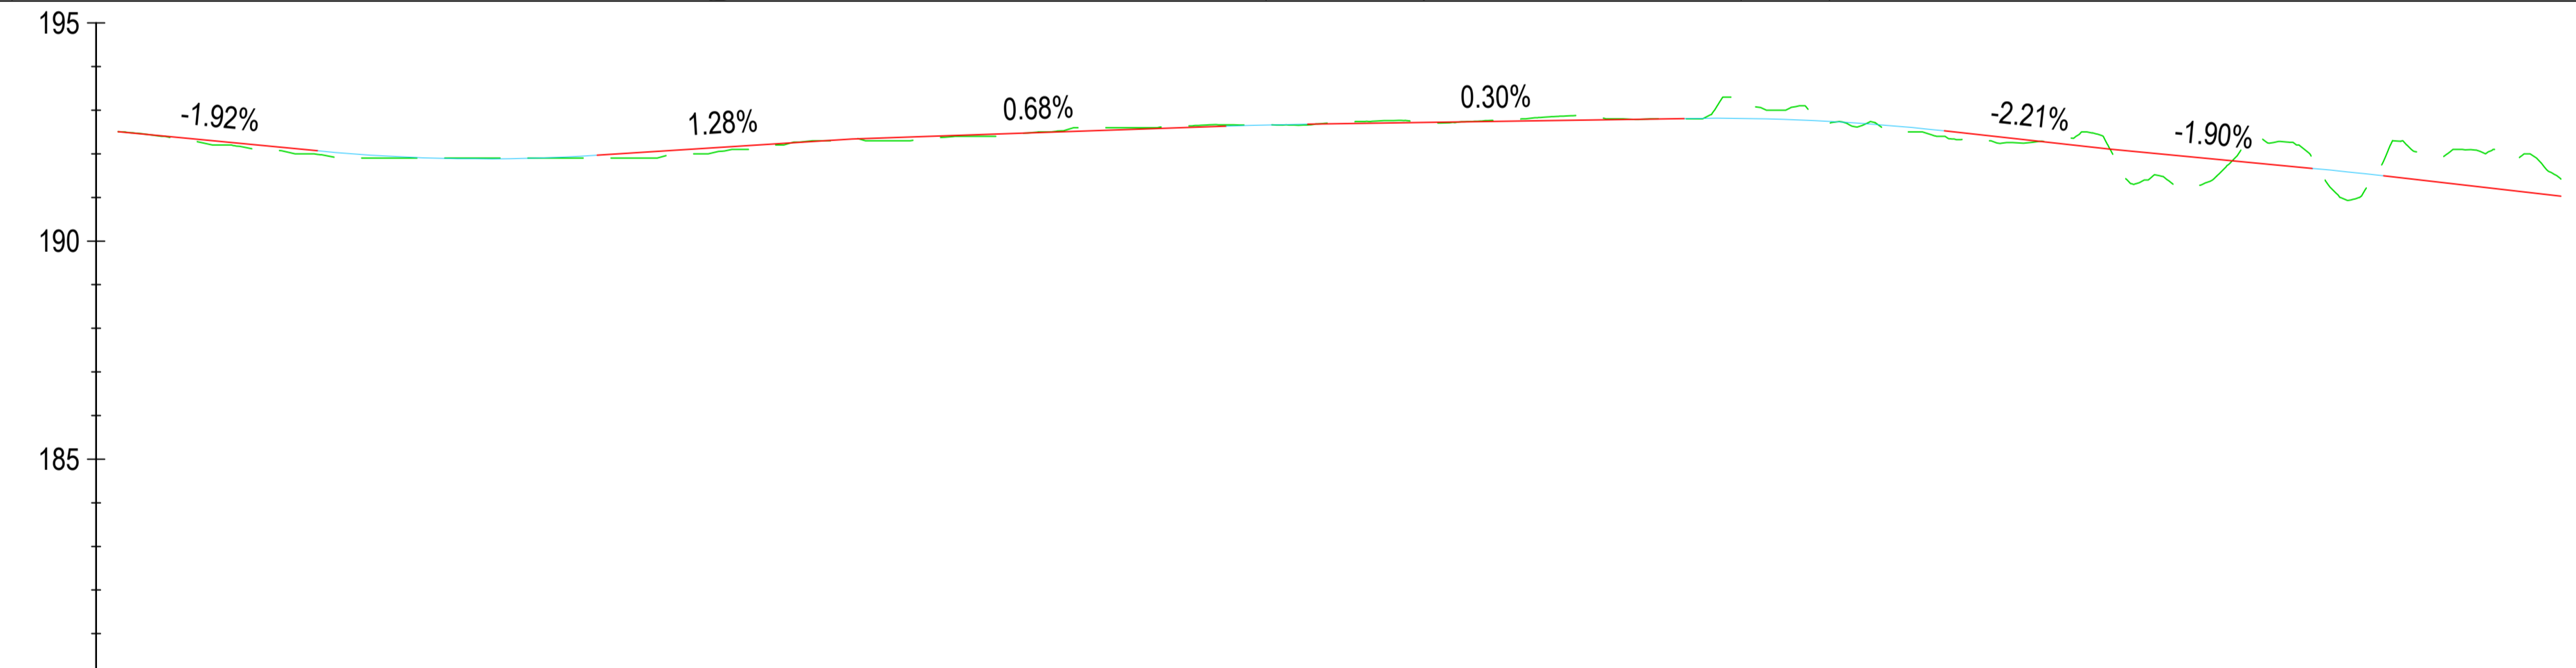

CHAINAGE	00.000	50.000	100.000	150.000	200.000	250.000	280.000	
EXISTING LEVELS	192.508	191.900	192.400	192.711	192.658	192.197	191.422	
PROPOSED LEVELS	192.508	191.900	192.400	192.711	192.658	192.197	191.422	
VERTICAL ALIGNMENT	G=-1.92% -1.52.1		L=32.028 K=10.00		G=0.68% 1.147.7		L=9.34 K=25.00	
			G=1.28% 1.77.9		G=0.30% 1.329.6		L=29.80 K=11.87	
					G=-2.21% -1.45.3		G=-1.90% -1.52.7	
							L=8.15 K=20.00	
							G=-2.31% -1.43.4	

TULFARRIS ALIGNMENT (1) LONGSECTION
 SCALE: H 1:1000, V 1:200



PROJECT
 BLESSINGTON
 eGREENWAY



CONSULTANT
 AECOM
 DOUGLAS BUSINESS CENTRE
 CARRIGLINE ROAD
 DOUGLAS
 CORK
 Tel: +353 (0)21 436 5006
 www.aecom.com

- NOTES**
- THIS DRAWING IS TO BE READ IN CONJUNCTION WITH ALL OTHER RELEVANT ENGINEERING DRAWINGS. ANY DISCREPANCIES, ERRORS OR OMISSIONS TO BE BROUGHT TO THE ATTENTION OF THE EMPLOYER.
 - ALL DIMENSIONS TO BE CHECKED BY THE CONTRACTOR ON SITE PRIOR TO COMMENCEMENT OF WORKS.
 - EMPLOYER'S REPRESENTATIVE TO BE INFORMED BY THE CONTRACTOR OF ANY DISCREPANCIES PRIOR TO THE COMMENCEMENT OF WORKS ON SITE.
 - DIMENSIONS OF ALL BOUNDARIES AND ADJOINING ROADS TO BE CHECKED ON SITE PRIOR TO COMMENCEMENT OF WORKS.
 - DO NOT SCALE. ALL MEASUREMENTS AND COORDINATES TO BE CHECKED ON SITE.

ISSUE/REVISION

I/R	DATE	DESCRIPTION
2	DEC 2023	ABP RFI UPDATE
1	JUNE 2023	ABP RFI UPDATE
0	OCT 2021	ISSUED FOR PLANNING

PROJECT NUMBER
 60617025
SHEET TITLE
 GENERAL ARRANGEMENT
 TULFARRIS
 SHEET 1 OF 8
SHEET NUMBER
 60617025_SHT_DD_BLGWY_143.1

File name: \\EU.AECOM\NET\COM\MEM\UK\IED\B2\095\PR-447455_BLESSINGTON_GREENWAY\900_CAD_GIS\910_CAD\20-SHEET\TULFARRIS LOOP\60617025_SHT_BLGWY_143_TULFARRIS - PLAN & PROFILE REV B.DWG
 Last saved by: MCGOVERNT14 Last Plotted: 2023-12-18

This drawing has been prepared for the use of AECOM's client. It may not be used, modified, reproduced or relied upon by third parties, except as agreed by AECOM or as required by law. AECOM accepts no responsibility, and denies any liability, whatsoever, to any party that uses or relies on this drawing without AECOM's express written consent. All measurements must be obtained from the stated dimensions.