


0.46 5.48 1.52

VERGE CARRIAGEWAY FOOTWAY


KNOCKIERAN BRIDGE EXISTING CROSS-SECTION

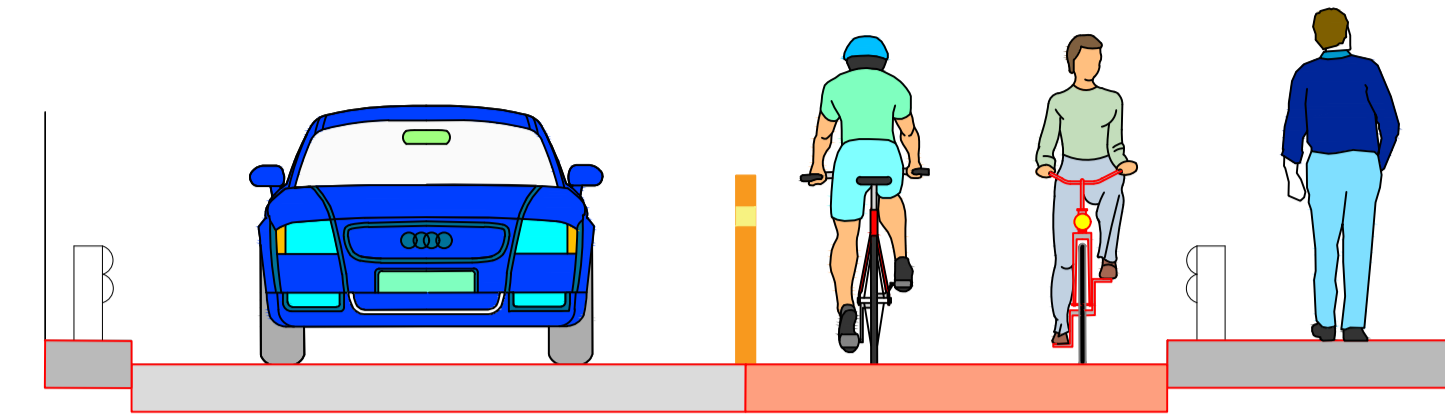

0.46 3.25 2.23 1.52

VERGE CARRIAGEWAY (SHUTTLE) CYCLEWAY FOOTWAY


KNOCKIERAN BRIDGE PROPOSED CROSS-SECTION

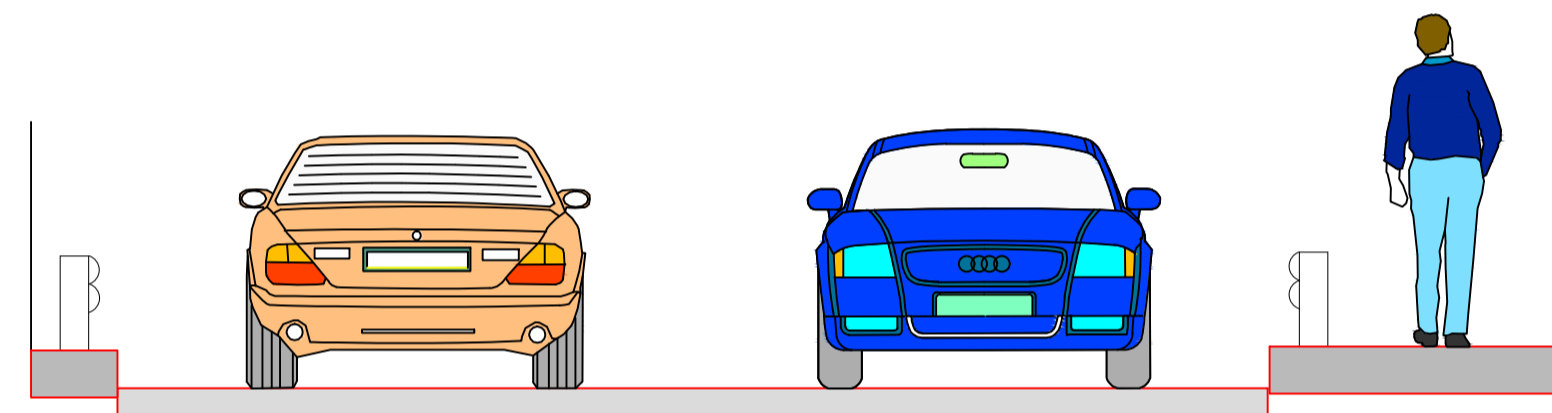

0.46 6.10 1.52

VERGE CARRIAGEWAY FOOTWAY


BALTYBOYS BRIDGE EXISTING CROSS-SECTION

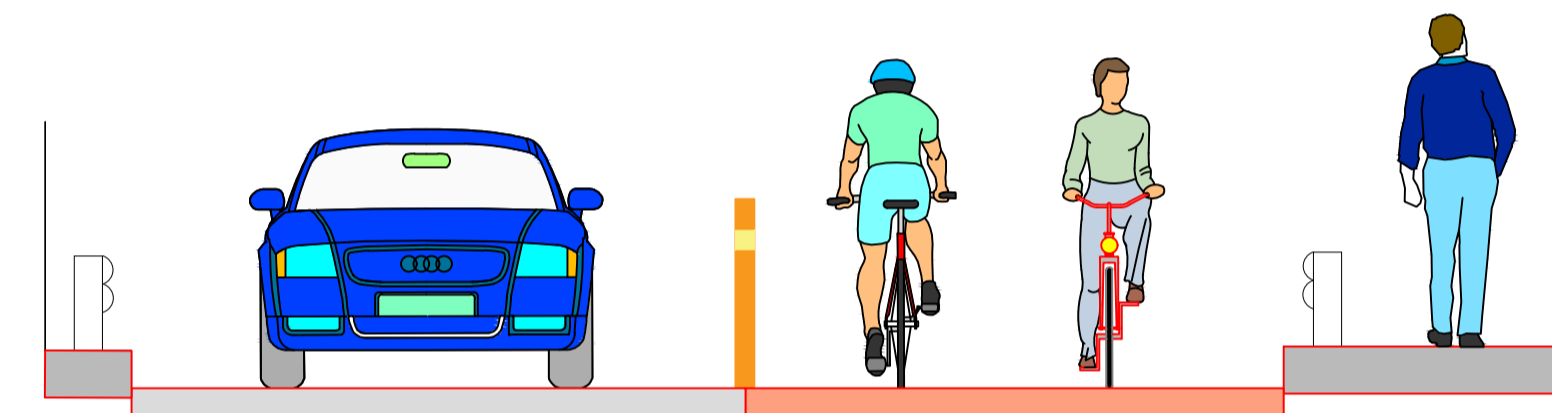

0.46 3.25 2.85 1.52

VERGE CARRIAGEWAY (SHUTTLE) CYCLEWAY FOOTWAY


BALTYBOYS BRIDGE PROPOSED CROSS-SECTION

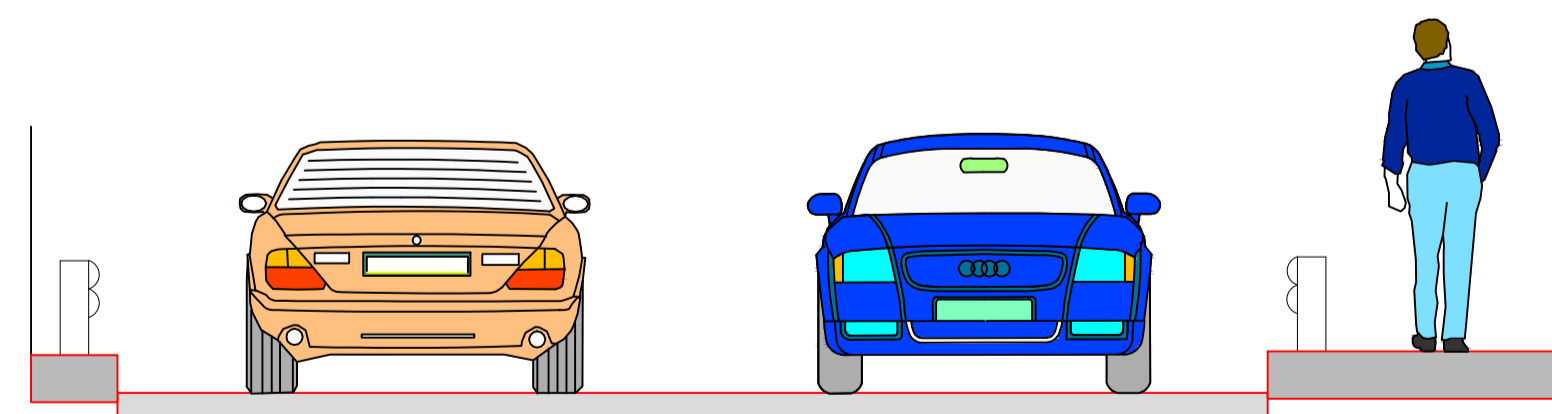

0.46 6.09 1.52

VERGE CARRIAGEWAY FOOTWAY

VALLEYMOUNT BRIDGE EXISTING CROSS-SECTION

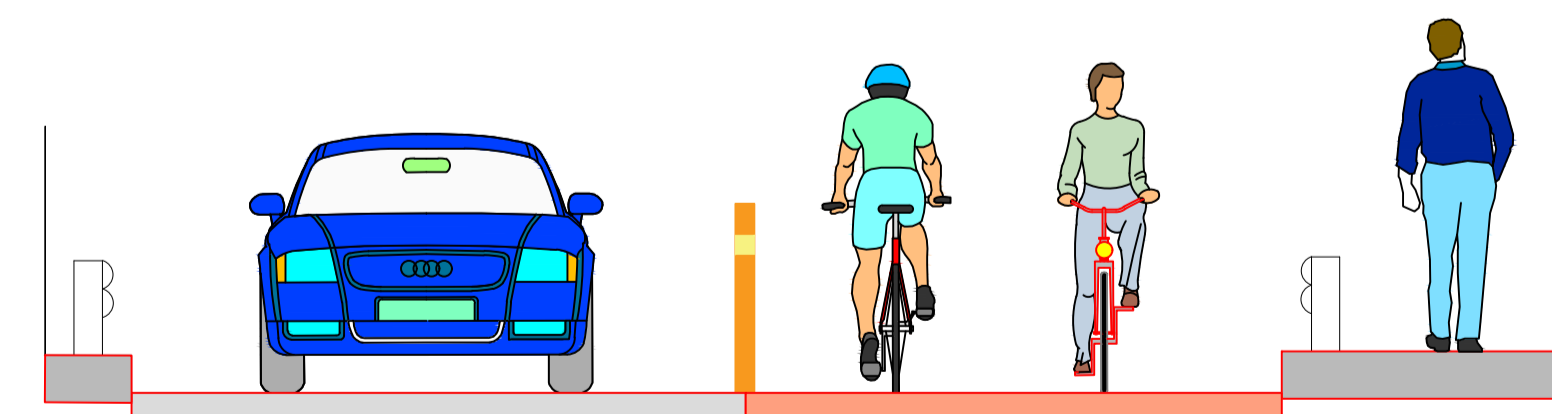

0.46 3.25 2.84 1.52

VERGE CARRIAGEWAY (SHUTTLE) CYCLEWAY FOOTWAY

VALLEYMOUNT BRIDGE PROPOSED CROSS-SECTION



AECOM
DOUGLAS BUSINESS CENTRE
CARRIGLINE ROAD
DOUGLAS
CORK
Tel: +353 (0)21 436 5006
www.aecom.com

I/R	DATE	DESCRIPTION
A	DEC 2023	ABP RFI UPDATE

60617025

CROSS SECTIONS
SHUTTLE WORKING
CONCEPT DESIGN

60617025_SHT_DD_BLGWY_1700.4

This drawing has been prepared for the use of AECOM's client. It may not be used, modified, reproduced or relied upon by third parties, except as agreed by AECOM or as required by law. AECOM accepts no responsibility, and denies any liability, whatsoever, to any party that uses or relies on this drawing without AECOM's express written consent. Do not scale this document. All measurements must be obtained from the stated dimensions.