
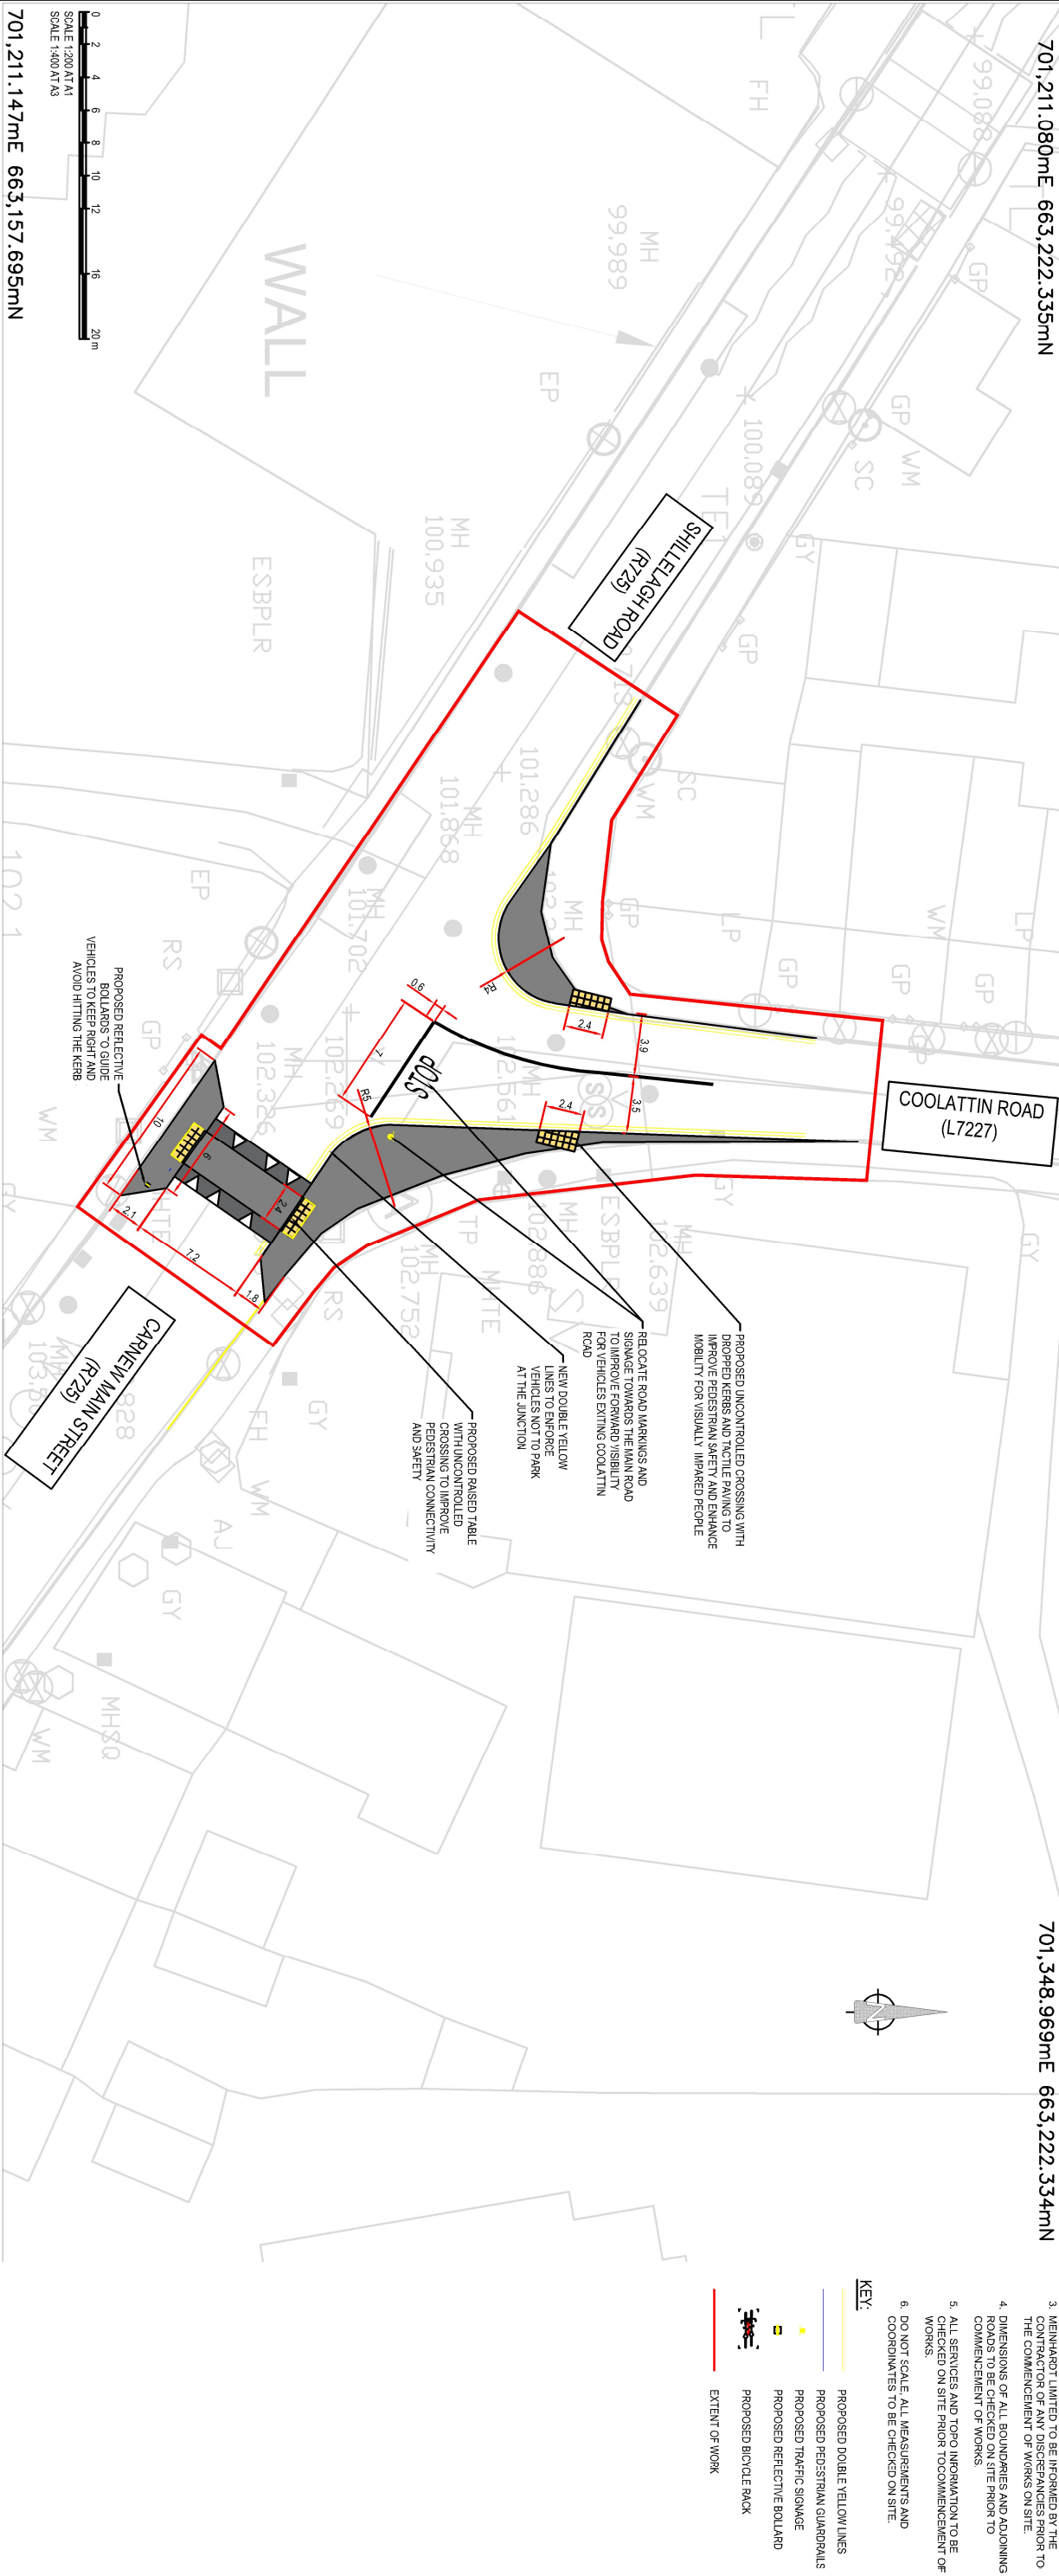


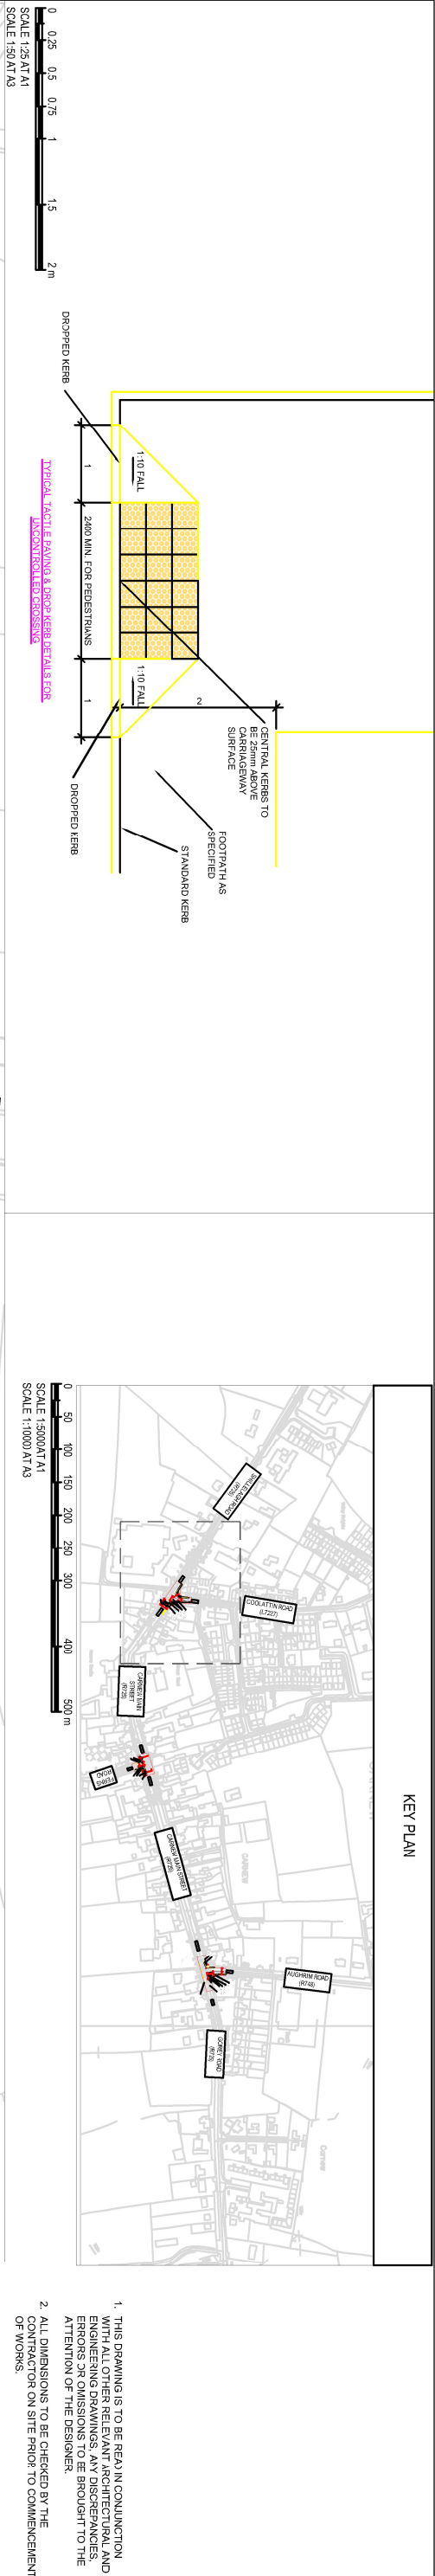

LICENCE NO.

2024/35/CCMA/WICKLOWCOUNTYCOUNCIL

THIS MAP IS COMPUTER GENERATED FROM O.S DIGITAL FILES PLOTTED IN ACCORDANCE WITH THE LAND REGISTRY REGULATIONS.

LR.MAP 1,2,2A & 3,APPENDIX B3

WICKLOW O.S PLANS: 4599-C, 4599-D

Wicklow County Council



ENDLESS OPPORTUNITIES

1
NO INLS
DATE
OCT 2025
LAYOUT OF PROPOSED WORKS
DESCRIPTION

JOB:

CARNEW JUNCTIONS SAFETY IMPROVEMENT WORKS

TITLE:

JUNCTION 1 OF 3 PROPOSED LAYOUT

SCALE:

HORIZ = AS SHOWN

VERT = N/A

DRAWN: DG

CHECKED: D

DATE: OCT 2025

DRAWING NO: