



Bellevue Lawn

HUNTERS BROOK


Cross

SHEET 1

SHEET 2

LEGEND:

- SITE BOUNDARY
- - - EXISTING KERBLINE
- PROPOSED KERBLINE
- PROPOSED DROPPED KERB
- PROPOSED CARRIAGEWAY BUILD-UP / RESURFACING
- PROPOSED FOOTPATH
- PROPOSED TRAFFICKED FOOTPATH
- PROPOSED CYCLE TRACK
- PROPOSED SHARED SURFACE (CYCLISTS AND PEDESTRIANS)
- INDICATIVE PROPOSED PLANTING - THIS CAN BE DESIGNED TO PREVENT ILLEGAL PARKING
- PROPOSED TREE - EXACT LOCATIONS TO BE CONFIRMED AT DETAILED DESIGN STAGE
- PROPOSED BENCH - EXACT LOCATIONS TO BE CONFIRMED AT DETAILED DESIGN STAGE
- PROPOSED BIKE STAND - EXACT LOCATIONS TO BE CONFIRMED AT DETAILED DESIGN STAGE
- EXISTING PUBLIC LIGHTING LOCATION
- RAISED TABLE

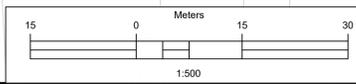


ORDNANCE SURVEY IRELAND LICENSE NO AR0004217
ORDNANCE SURVEY IRELAND / GOVERNMENT OF IRELAND



Notes:
DO NOT SCALE, use figured dimensions only.
All levels are referred to Ordnance Survey Datum, Mean Head.
This drawing is the property of Barry Transportation. It is a confidential document and must not be copied, used, or its contents divulged without prior written consent. This document should not be relied on or used in circumstances other than those for which it was originally prepared. Barry Transportation accepts no responsibility for this document to any other party other than the party by whom it was commissioned.

Rev.	Description	Chkd	Appr.	Date
P01	ISSUED FOR REVIEW AND COMMENT	CC	RC	05/11/25


Project Title: 21416 - Convent Road Pedestrian and Cyclist Infrastructure Improvement Scheme		Status:
Drawing Title: Convent Road Option 7 OVERVIEW SHEET		S3
Drawn: CC	Drawing No. 21416-BTL-ZZ-ZZ-DR-00010	Rev: P01
Checked: CC	Scale at A1: 1:500	
Approved: RC	Date: 05-11-2025	

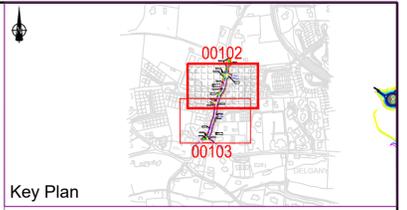

Key Plan

Lawn

ORDNANCE SURVEY IRELAND LICENSE NO AR0004217
ORDNANCE SURVEY IRELAND / GOVERNMENT OF IRELAND

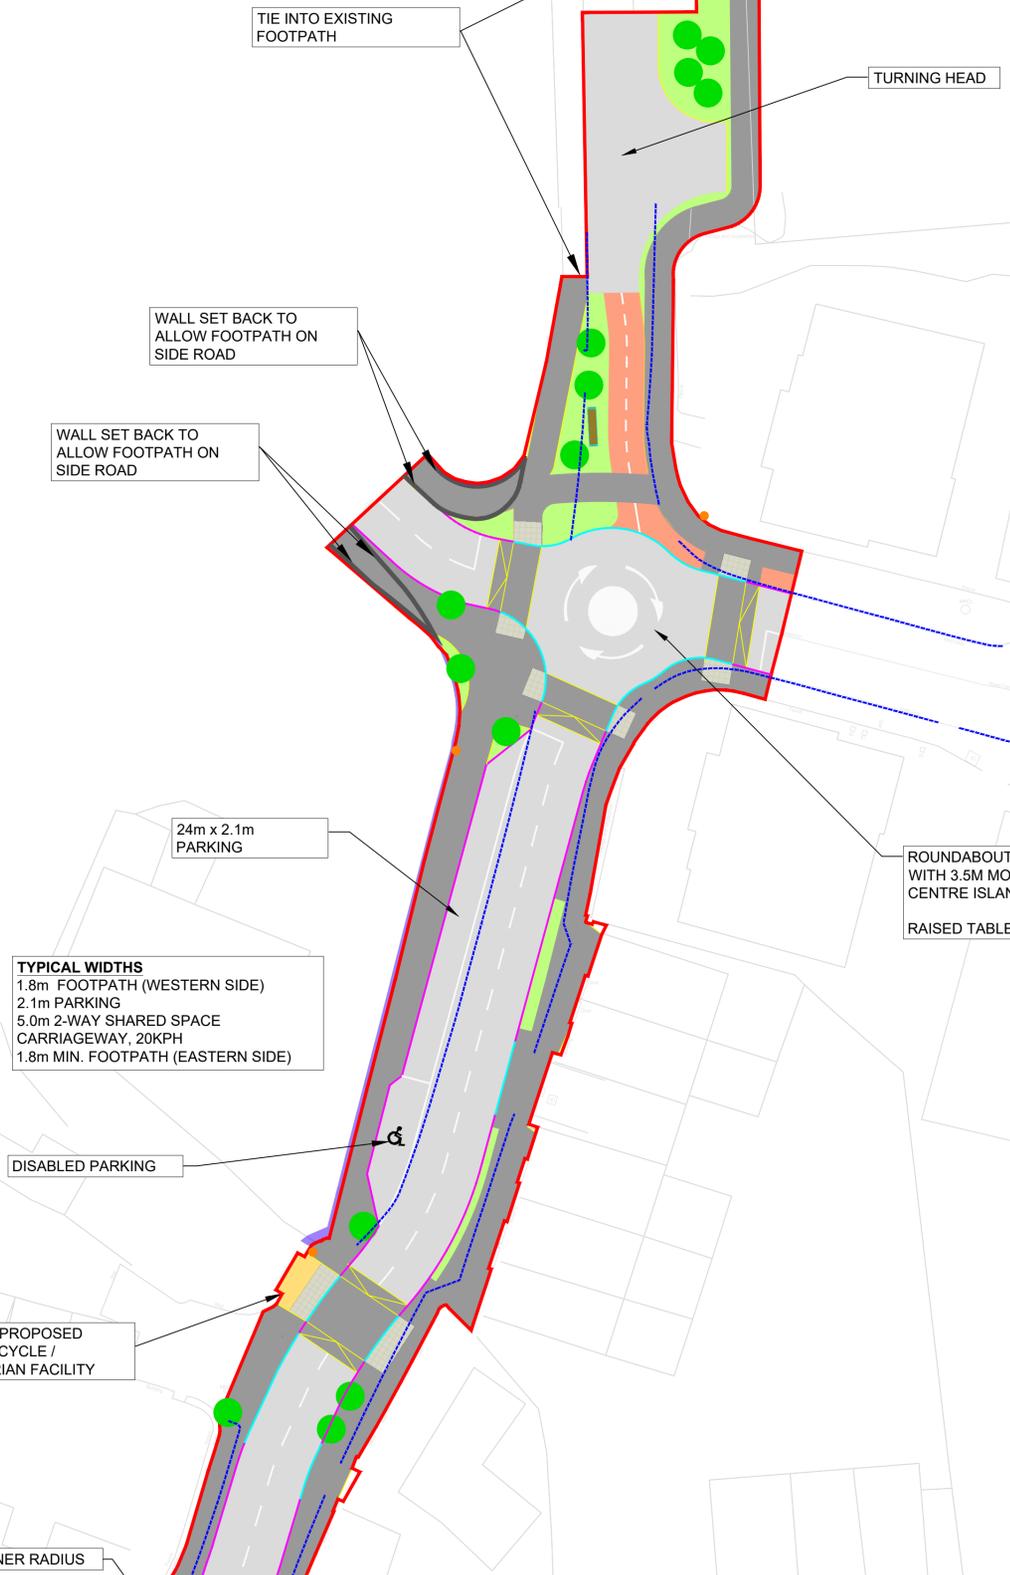

LEGEND:


- SITE BOUNDARY
- - - EXISTING KERBLINE
- PROPOSED KERBLINE
- PROPOSED DROPPED KERB
- PROPOSED CARRIAGEWAY BUILD-UP / RESURFACING
- PROPOSED FOOTPATH
- PROPOSED TRAFFICKED FOOTPATH
- PROPOSED CYCLE TRACK
- PROPOSED SHARED SURFACE (CYCLISTS AND PEDESTRIANS)
- INDICATIVE PROPOSED PLANTING - THIS CAN BE DESIGNED TO PREVENT ILLEGAL PARKING
- PROPOSED TREE - EXACT LOCATIONS TO BE CONFIRMED AT DETAILED DESIGN STAGE
- PROPOSED BENCH - EXACT LOCATIONS TO BE CONFIRMED AT DETAILED DESIGN STAGE
- PROPOSED BIKE STAND - EXACT LOCATIONS TO BE CONFIRMED AT DETAILED DESIGN STAGE
- EXISTING PUBLIC LIGHTING LOCATION
- RAISED TABLE



Notes:
 DO NOT SCALE, use figured dimensions only.
 All levels are referred to Ordnance Survey Datum, Mean Head.
 This drawing is the property of Barry Transportation. It is a confidential document and must not be copied, used, or its contents divulged without prior written consent. This document should not be relied on or used in circumstances other than those for which it was originally prepared. Barry Transportation accepts no responsibility for this document to any other party other than the party by whom it was commissioned.

Rev.	Description	Chkd	Appr.	Date
P01	ISSUED FOR REVIEW AND COMMENT	CC	RC	05/11/25

Project Title: 21416 - Convent Road Pedestrian and Cyclist Infrastructure Improvement Scheme		Status:
Drawing Title: Convent Road Option 7 Sheet 1 of 2		S3
Drawn: CC	Drawing No. 21416-BTL-ZZ-XX-DR-00102	Rev: P01
Checked: CC	Scale at A1: 1:250	
Approved: RC	Date: 05-11-2025	

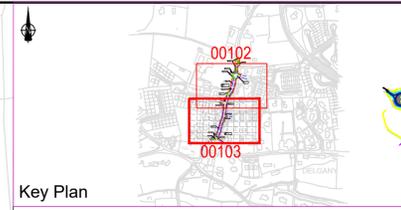

Key Plan



LEGEND:

- SITE BOUNDARY
- - - EXISTING KERBLINE
- PROPOSED KERBLINE
- PROPOSED DROPPED KERB
- PROPOSED CARRIAGEWAY BUILD-UP / RESURFACING
- PROPOSED FOOTPATH
- PROPOSED TRAFFICKED FOOTPATH
- PROPOSED CYCLE TRACK
- PROPOSED SHARED SURFACE (CYCLISTS AND PEDESTRIANS)
- INDICATIVE PROPOSED PLANTING - THIS CAN BE DESIGNED TO PREVENT ILLEGAL PARKING
- PROPOSED TREE - EXACT LOCATIONS TO BE CONFIRMED AT DETAILED DESIGN STAGE
- PROPOSED BENCH - EXACT LOCATIONS TO BE CONFIRMED AT DETAILED DESIGN STAGE
- PROPOSED BIKE STAND - EXACT LOCATIONS TO BE CONFIRMED AT DETAILED DESIGN STAGE
- EXISTING PUBLIC LIGHTING LOCATION
- RAISED TABLE



ORDNANCE SURVEY IRELAND LICENSE NO AR0004217
ORDNANCE SURVEY IRELAND / GOVERNMENT OF IRELAND

Notes:
 DO NOT SCALE, use figured dimensions only.
 All levels are referred to Ordnance Survey Datum, Mean Head.
 This drawing is the property of Barry Transportation. It is a confidential document and must not be copied, used, or its contents divulged without prior written consent. This document should not be relied on or used in circumstances other than those for which it was originally prepared. Barry Transportation accepts no responsibility for this document to any other party other than the party by whom it was commissioned.

Rev.	Description	Chkd	Appr.	Date
P01	ISSUED FOR REVIEW AND COMMENT	CC	RC	05/11/25

Project Title: 21416 - Convent Road Pedestrian and Cyclist Infrastructure Improvement Scheme		Status:
Drawing Title: Convent Road Option 7 Sheet 2 of 2		S3
Drawn: CC	Drawing No. 21416-BTL-ZZ-XX-DR-00103	Rev: P01
Checked: CC	Scale at A1: 1:250	
Approved: RC	Date: 05-11-2025	