



**ELEVATION**  
SCALE 1:50

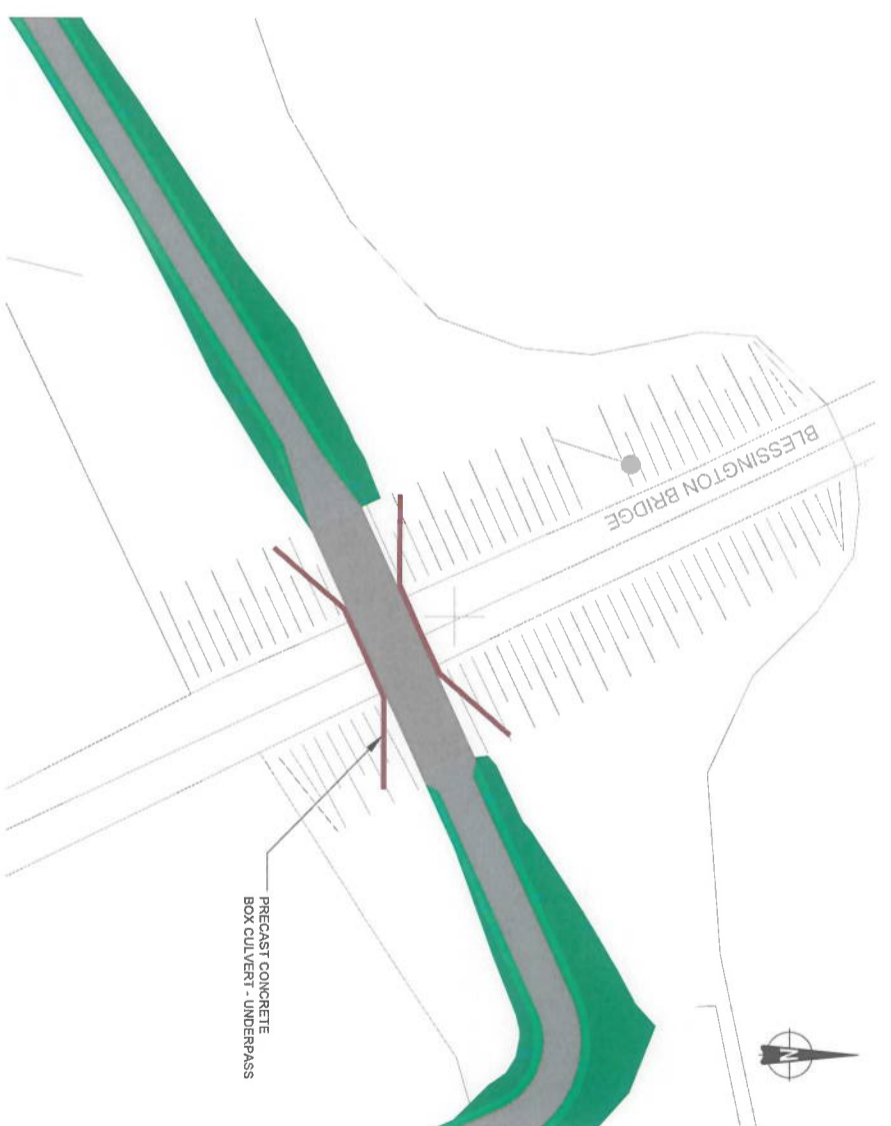

**PLAN**  
SCALE 1:400

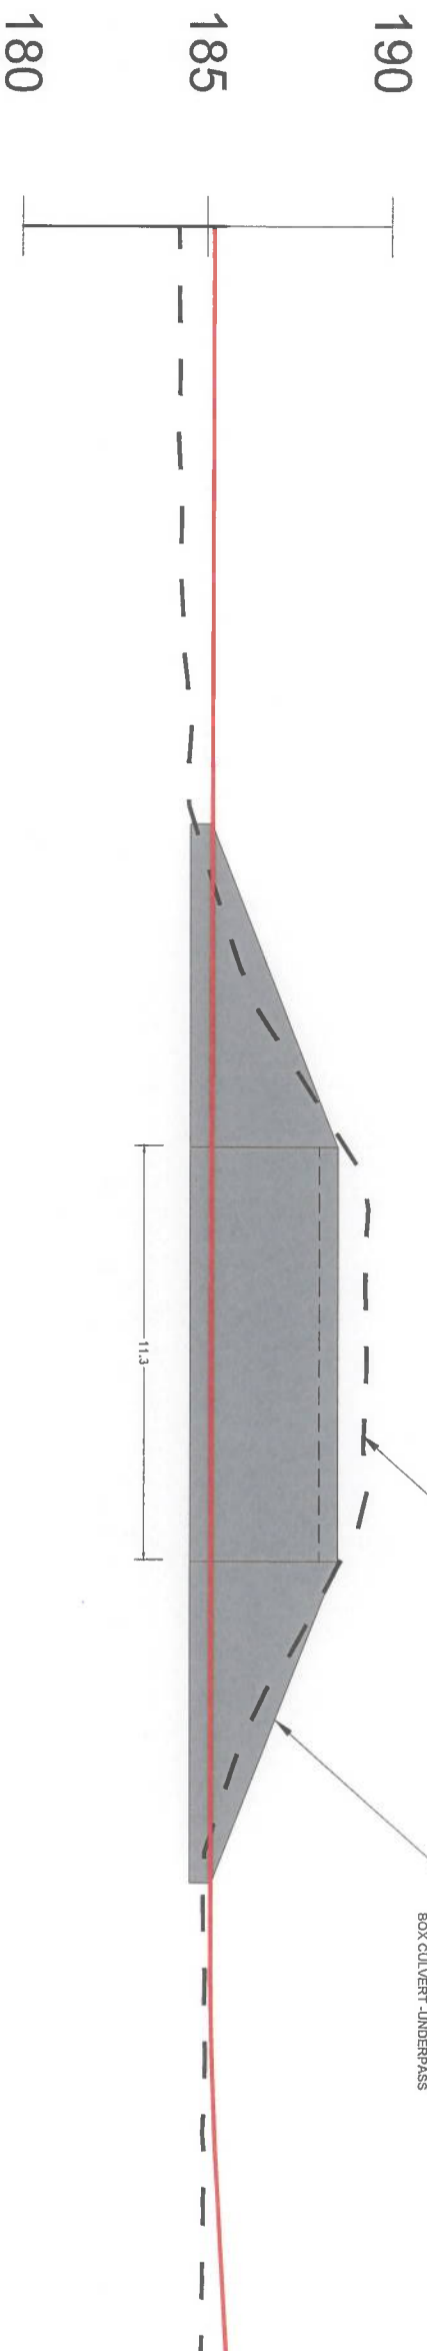

**SECTION**  
SCALE 1:100

This drawing has been prepared for the use of AECOM's client. It may not be used, modified, reproduced or relied upon by third parties, except as agreed by AECOM or as required by law. AECOM accepts no responsibility, and denies any liability whatsoever, to any party that uses or relies on this drawing without AECOM's express written consent. Do not scale this document. All measurements must be obtained from the stated dimensions.

**AECOM**

PROJECT  
BLESSINGTON  
eGREENWAY

CLIENT



CONSULTANT

AECOM  
DOUGLAS BUSINESS CENTRE  
CARRIGALINE ROAD  
DOUGLAS  
CORK  
Tel: +353 (0)21 436 5006  
www.aecom.com

**NOTES**

1. INFORMATION IS INDICATIVE ONLY AND NOT BE USED FOR CONSTRUCTION WITHOUT THE AVAILABILITY OF CURRENT INFORMATION
2. SIZE AND TYPE OF STRUCTURE DEPENDS ON FURTHER GEOTECHNICAL INVESTIGATION INFORMATION
3. STRUCTURE TYPE DEPENDENT ON SUCCESSFUL APPROVAL OF SECTION 50 POSITION AND DIMENSIONS OF STRUCTURE ASSUMED BASED ON HIGH WATER LEVEL 189.20M IN BLESSINGTON LAKE
4. WATER LEVEL IN BLESSINGTON LAKE 189.20M IN STREAMS YET TO BE CONFIRMED

**ISSUE/REVISION**

IR	DATE	DESCRIPTION
A	NOV 2021	ISSUED FOR PLANNING

PROJECT NUMBER  
60617025

SHEET TITLE

CONCEPTUAL DESIGN  
LACKEN UNDERPASS  
SHEET 1 OF 1  
SHEET NUMBER  
60617025-SHT-20-CS-003