



**NOTES**

NOTE: THESE NOTES APPLY EXCEPT WHERE OTHERWISE NOTED ON THE DRAWING OR IN THE SPECIFICATION


- DO NOT SCALE, USE GIVEN DIMENSIONS

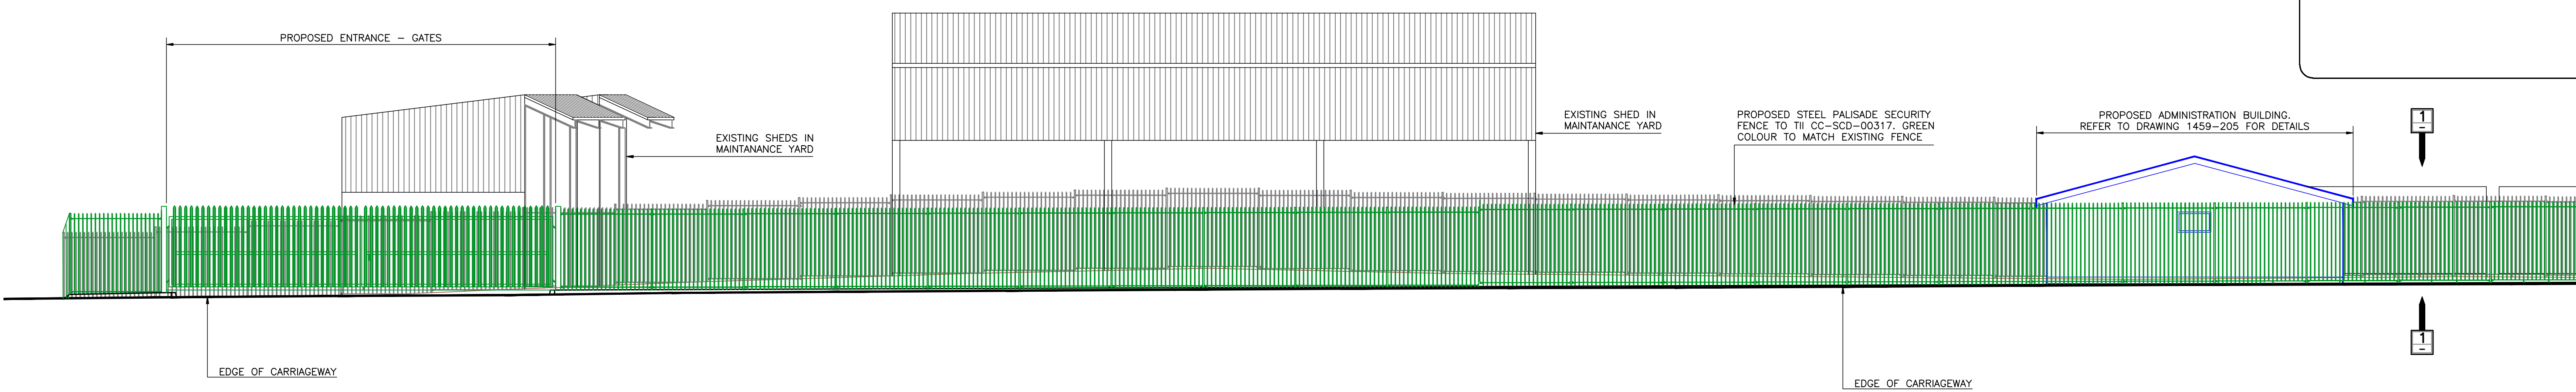

SECTION A  
SCALE 1:100

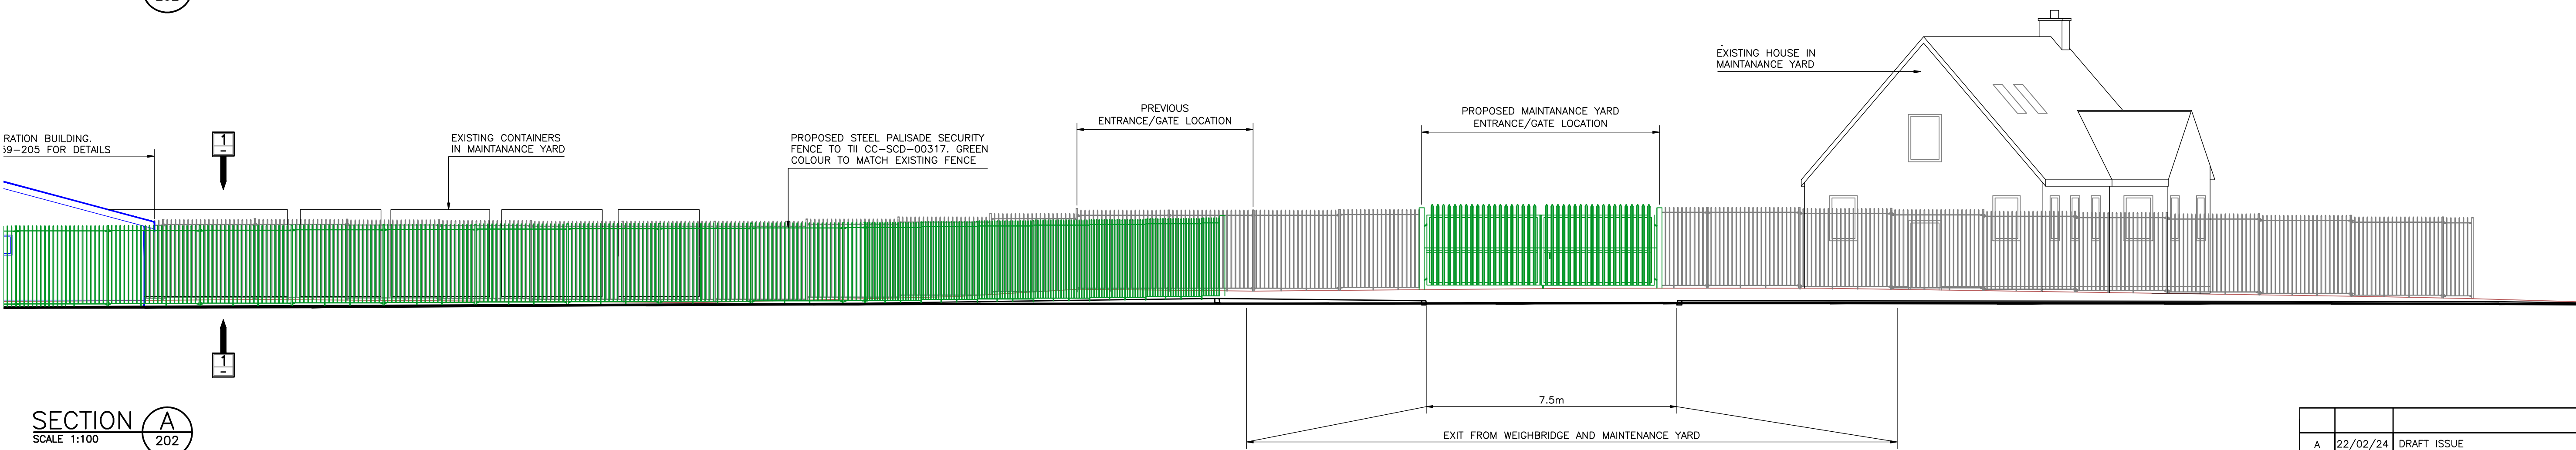

SECTION A  
SCALE 1:100

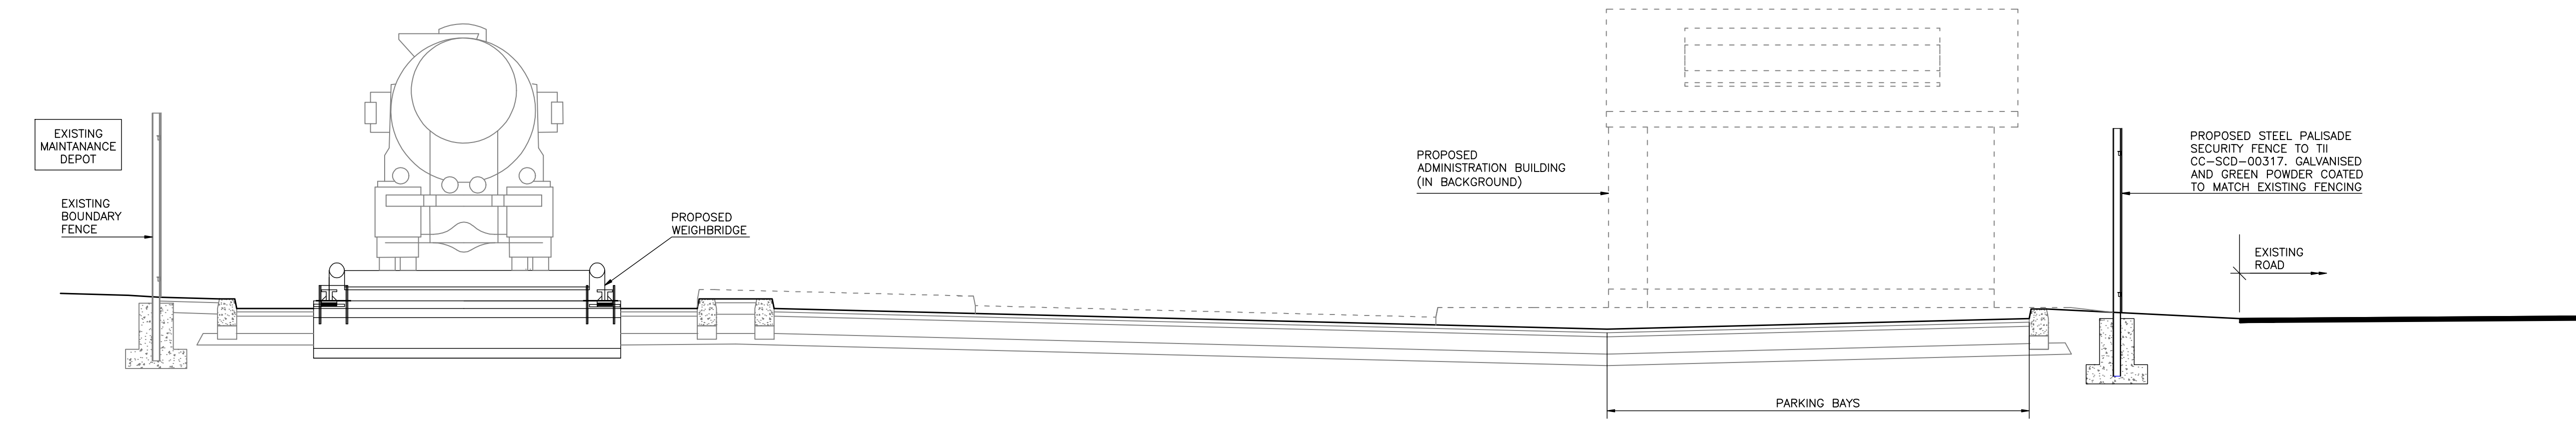

SECTION B  
SCALE 1:50

REV.	DATE	DESCRIPTION	APPR.
A	22/02/24	DRAFT ISSUE	DM

THE COPYRIGHT OF THIS DRAWING IS THE PROPERTY OF CARROLL & BROWNE CONSULTANTS AND THE DRAWING MAY NOT BE REPRODUCED IN WHOLE OR IN PART, IN ANY FORM WHETHER BY PHOTOGRAPH, PHOTOCOPYING OR REPRODUCTION AS A THREE DIMENSIONAL ARTICLE WITHOUT THE WRITTEN PERMISSION OF CARROLL & BROWNE CONSULTANTS

**Carroll & Browne Consultants**  
Design and Management

10 The Square,  
Kilcock,  
Co. Kildare.

Tel: +353-(0)1-460-2977  
Email: info@carrollbrowne.com

**bam**  
Ireland

**BAM CONTRACTORS**  
KILL  
CO. KILDARE

**WICKLOW COUNTY COUNCIL**  
COUNTY BUILDINGS  
WHITEGATES  
WICKLOW TOWN

JOB TITLE M11/ R772 WICKLOW  
PROPOSED WEIGHBRIDGE FACILITY

DRAWING TITLE PART 8 PLANNING & DEVELOPMENT  
PROPOSED SECTIONS

DRAWN	DM	JOB NO.	1459	REV. A
CHECKED	GB	STATUS	PLANNING	
APPROVED	GB	DRAWING NUMBER.	1459-P-206	
DATE	6/11/23			