


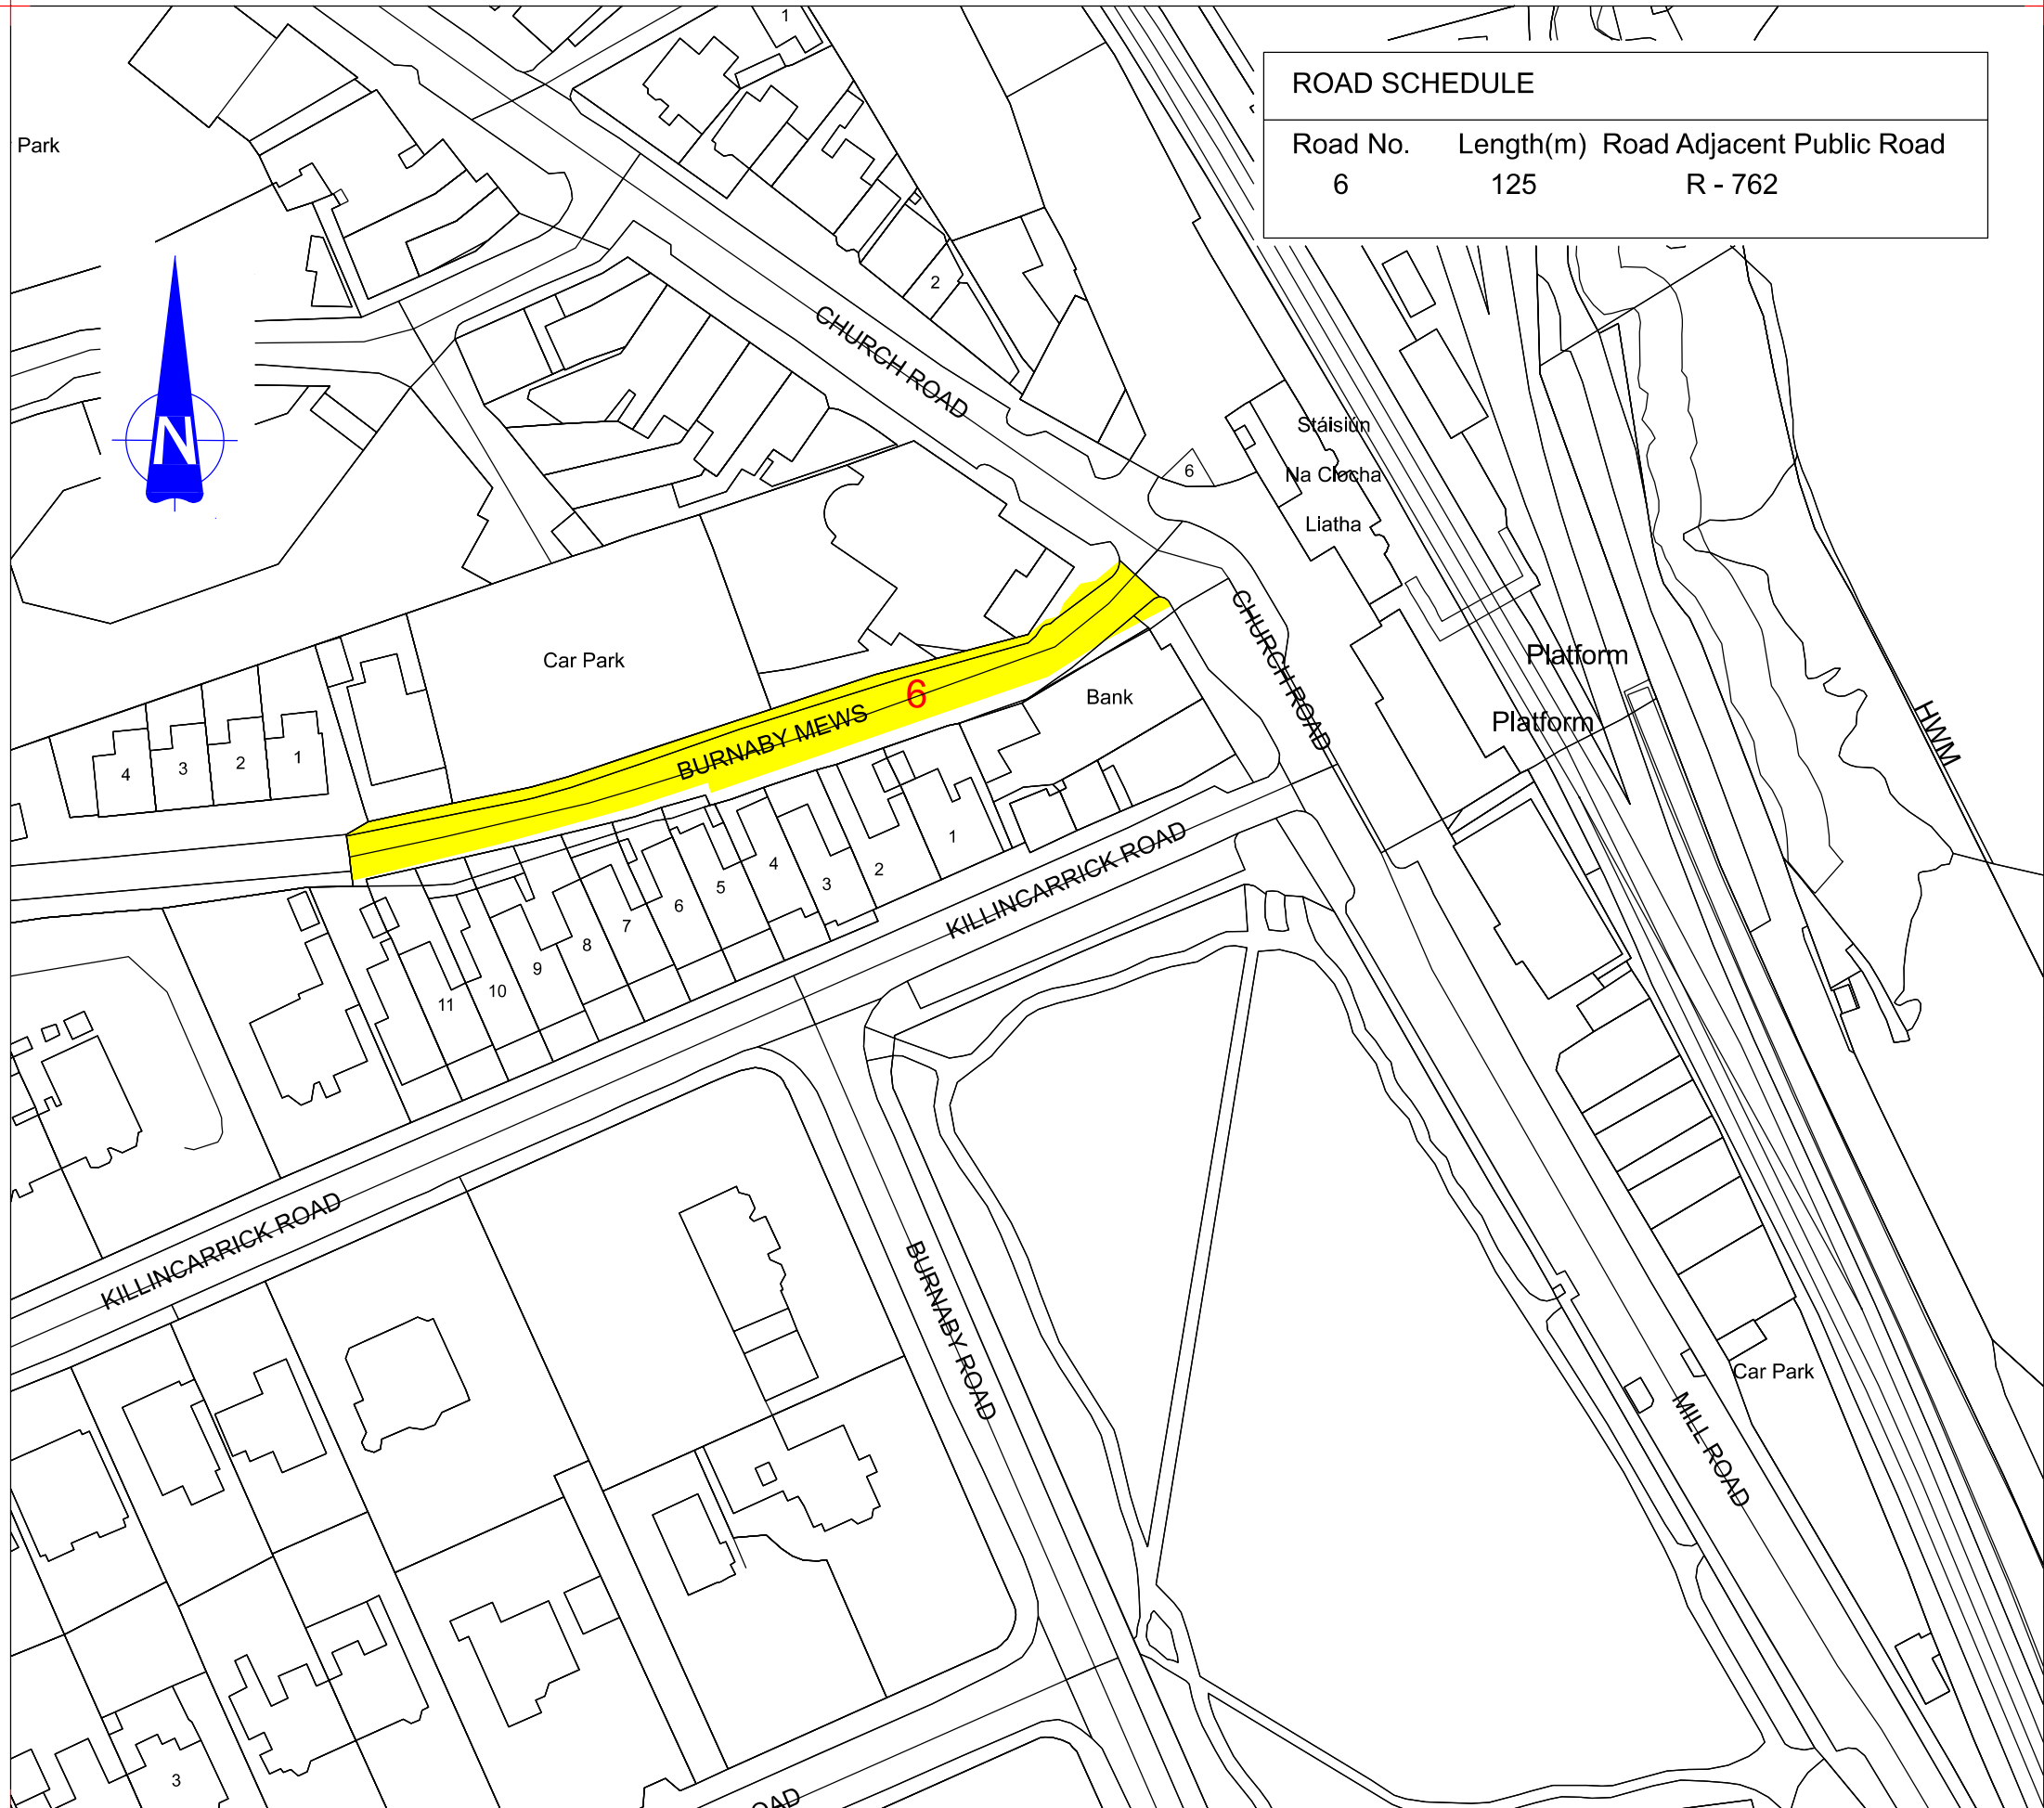

ROAD SCHEDULE		
Road No.	Length(m)	Road Adjacent Public Road
6	125	R - 762


Licence No.
2026/35/CCMA/WicklowCountyCouncil

Legend :
Roads/Pavement shown thus:

Notes:
1. This map refers to the taking in charge for roads maintenance.
2. See file for drainage and water layouts

This map is computer generated from O.S. digital files
Wicklow O.S. Plans: 3674-18

NO	INLS	DATE	DESCRIPTION

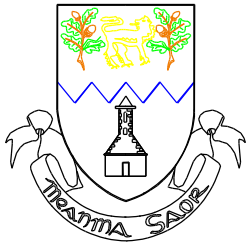

WICKLOW
COUNTY
COUNCIL

TITLE :

Burnaby Mews

SCALE:
HORIZ = 1:1,000@A3
VERT =

Drawn
Date: Jun. 2026

Checked

DRAWING NO:
TIDES/TIC2026/GMD 6