
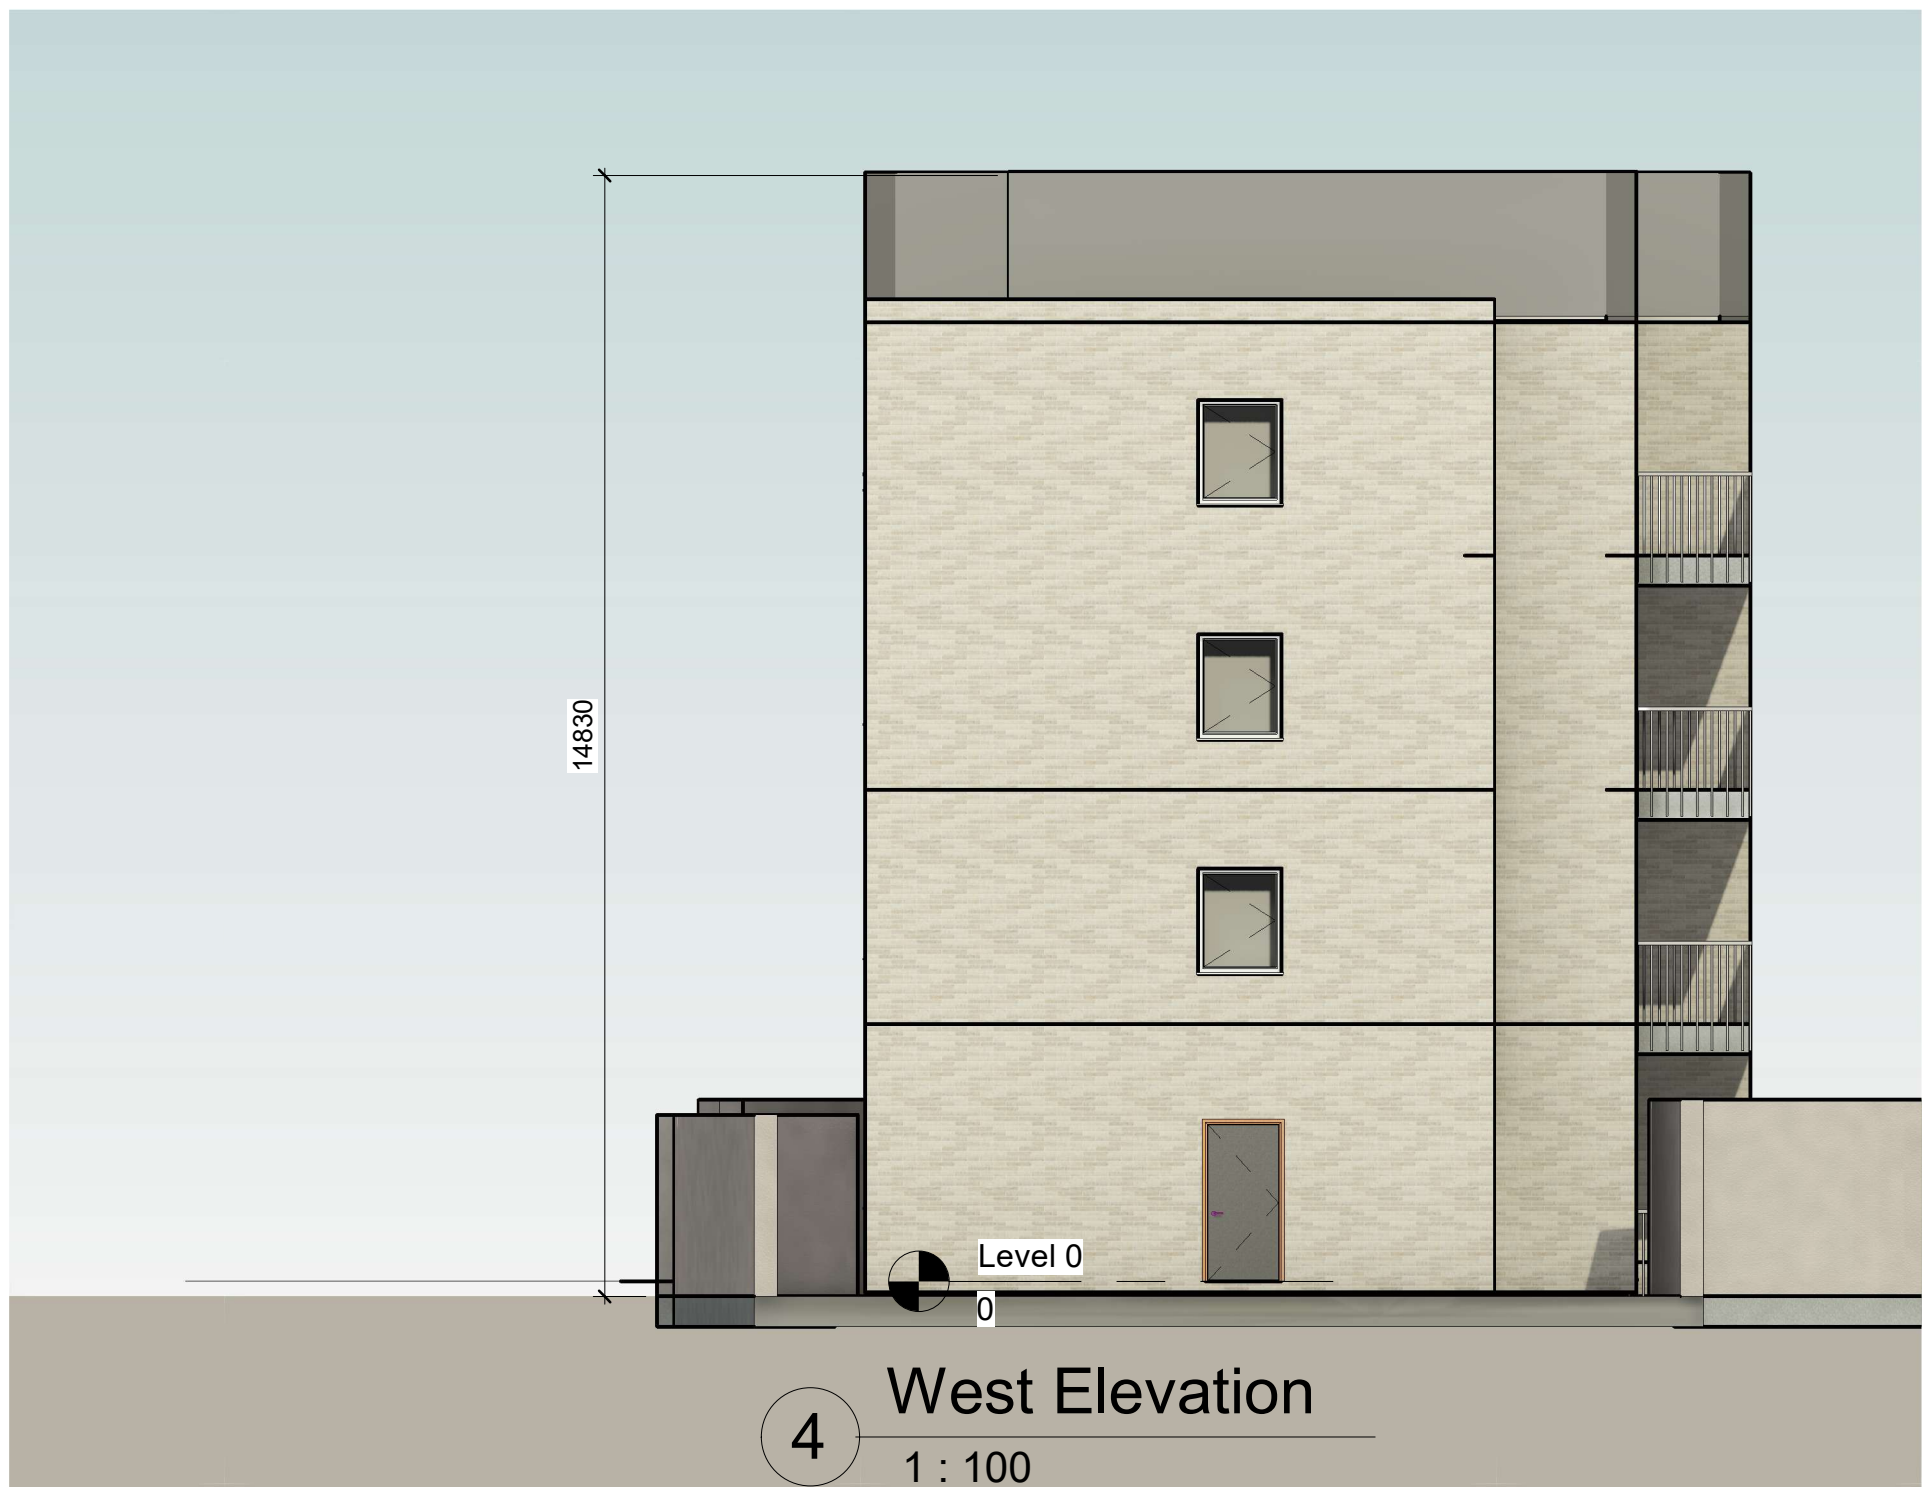


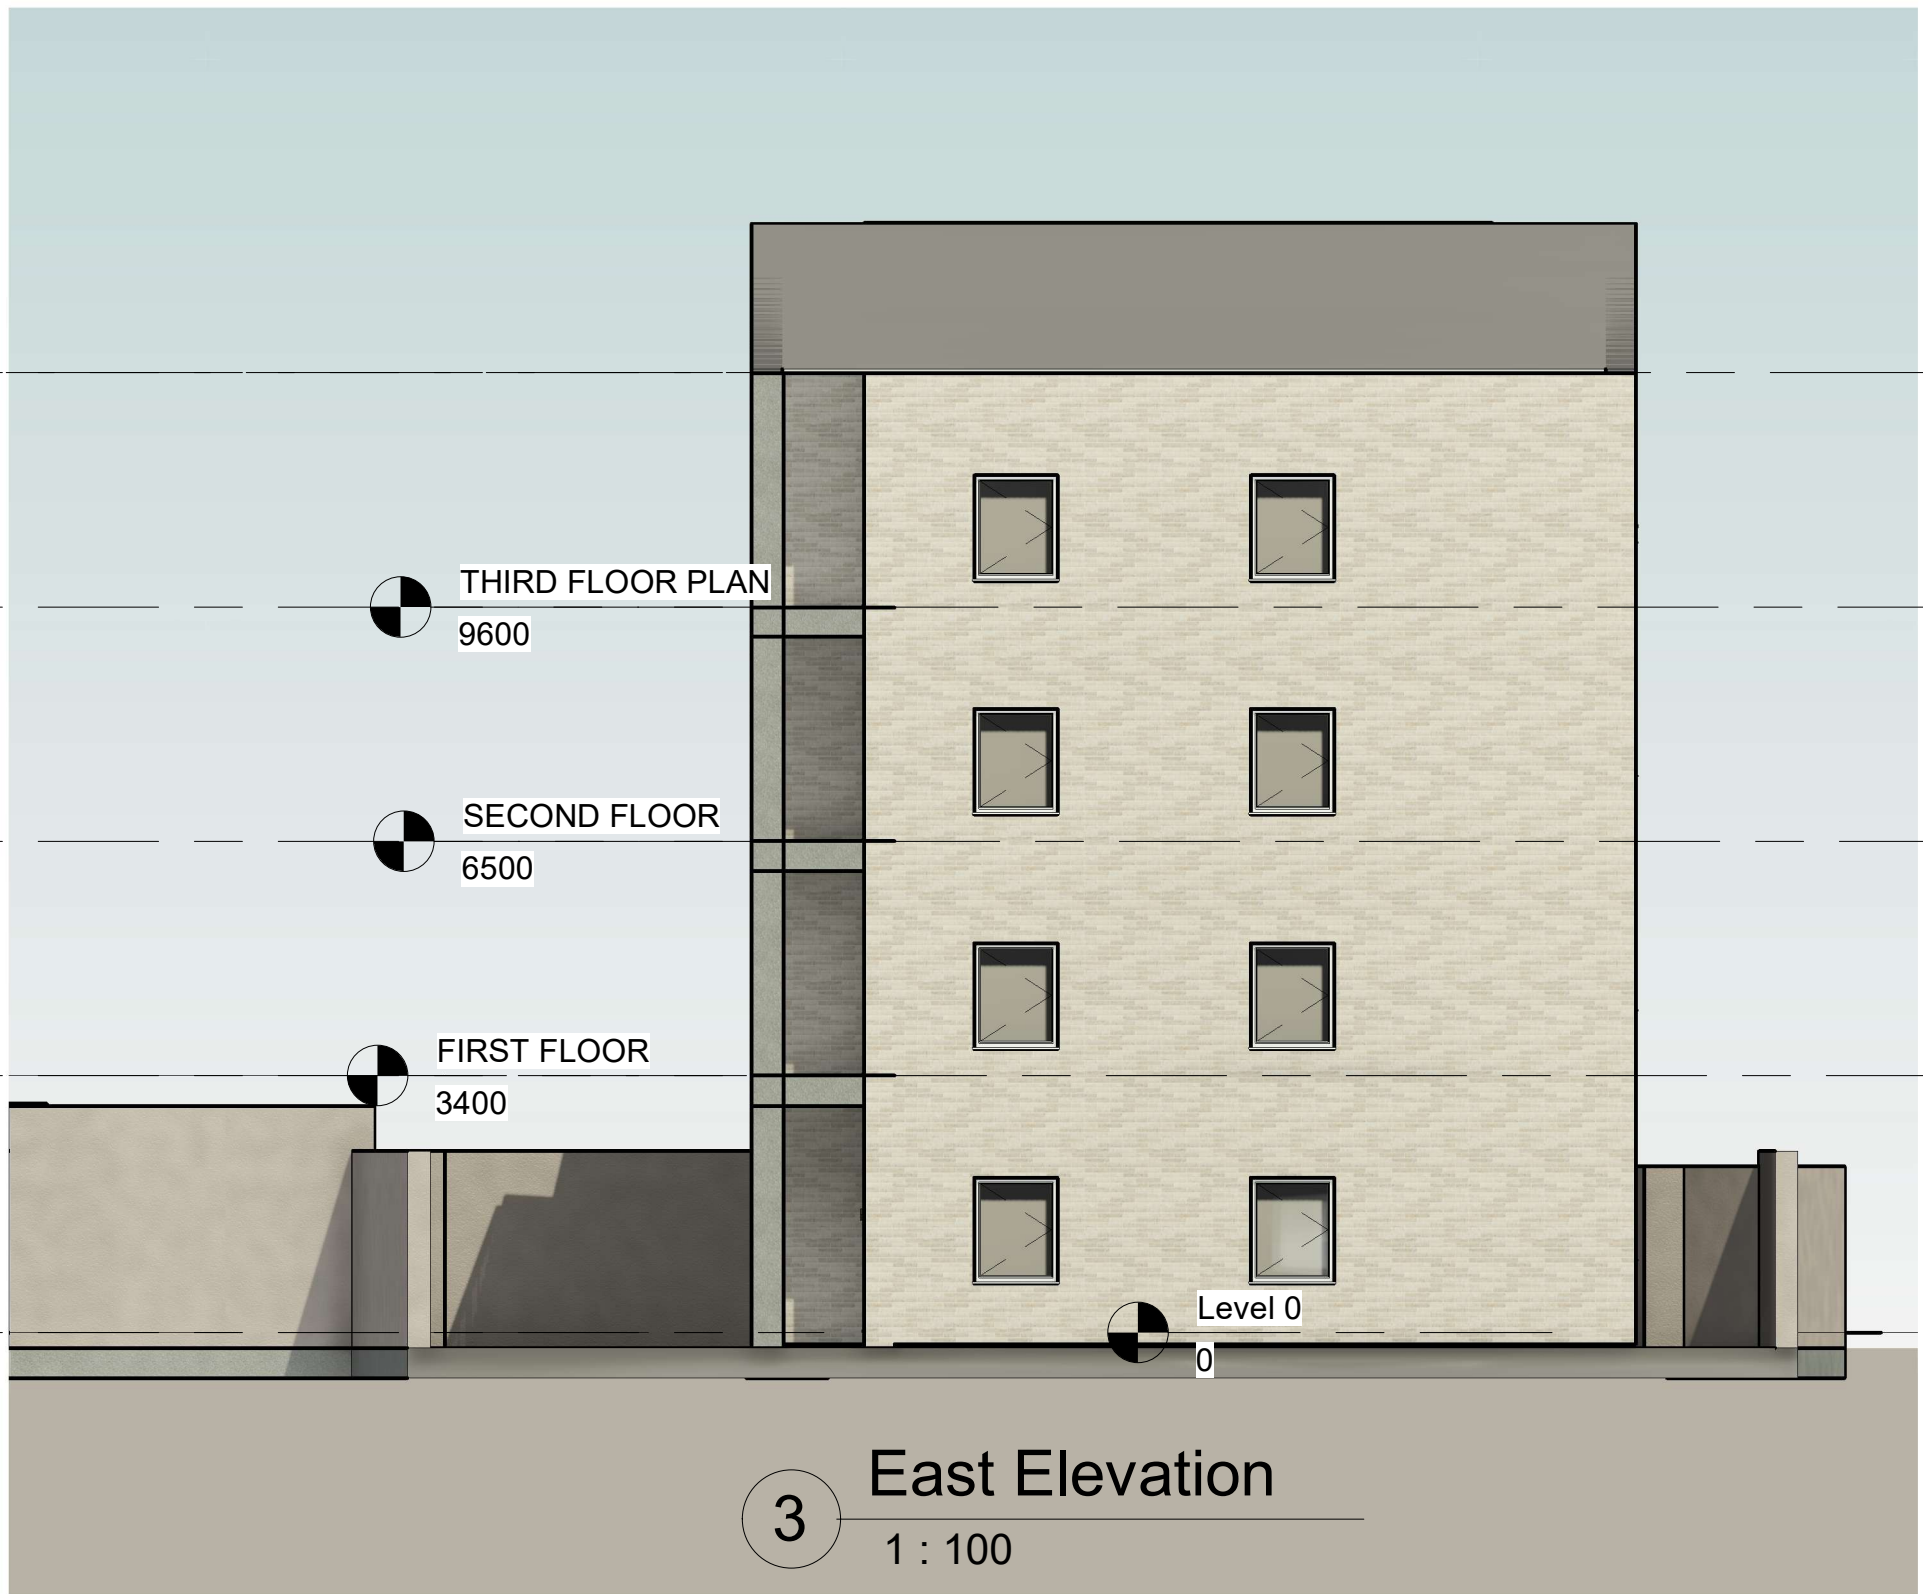

Notes:
THIS DRAWING IS COPYRIGHT©.
DO NOT SCALE FROM THIS DRAWING.
ALL FIGURED DIMENSIONS ARE TO BE CHECKED ON SITE.
ANY ERRORS OR OMISSIONS ARE TO BE IMMEDIATELY
REPORTED TO LEAD ARCHITECT OR REPRESENTATIVE.

Purpose Code Key	
P1	Information
P2	Coordination
P3	Statutory submission - Planning Permission
P4	Statutory submission - Fire Safety Certificate
P5	Statutory submission - Disability Access Certificate
P6	Statutory submission - Building Control Compliance
P7	Pre-tender submission
P8	Tender
P9	Contract / construction
P10	Handover

Revision Code Key	
0	First Issue
1	Subsequent Revisions
2	Subsequent Revisions
Etc.	Etc.

Rev. No.	Issued by	Description	Date
1		Revision 1	Date 1

Purpose of Issue :

Part 8

PROJECT
Housing Development of 16 no. units

PROJECT ADDRESS
**Former Central Garage Site,
Parnell Rd.
Bray, Co. Wicklow**

DRAWING
Proposed Elevations

SCALE @A1
1 : 100
ISSUED
August 2026

DRAWN BY:
SE
CHECKED BY:
MS

PROJECT NO.
4887
PROJECT ARCHITECT
SE

Purpose **P1** REVISION **1**

Project Number	Sub Proj/Phase	Spatial Zone	Element	Level	Type	Originator	Role	No.
4887- 2B- Z-	BLA-	ZZ-	DR-	WCC-	AR-	1002		



**WICKLOW
COUNTY
COUNCIL**

HOUSING CONSTRUCTION
COUNTY BUILDINGS
WICKLOW

www.wicklow.ie