
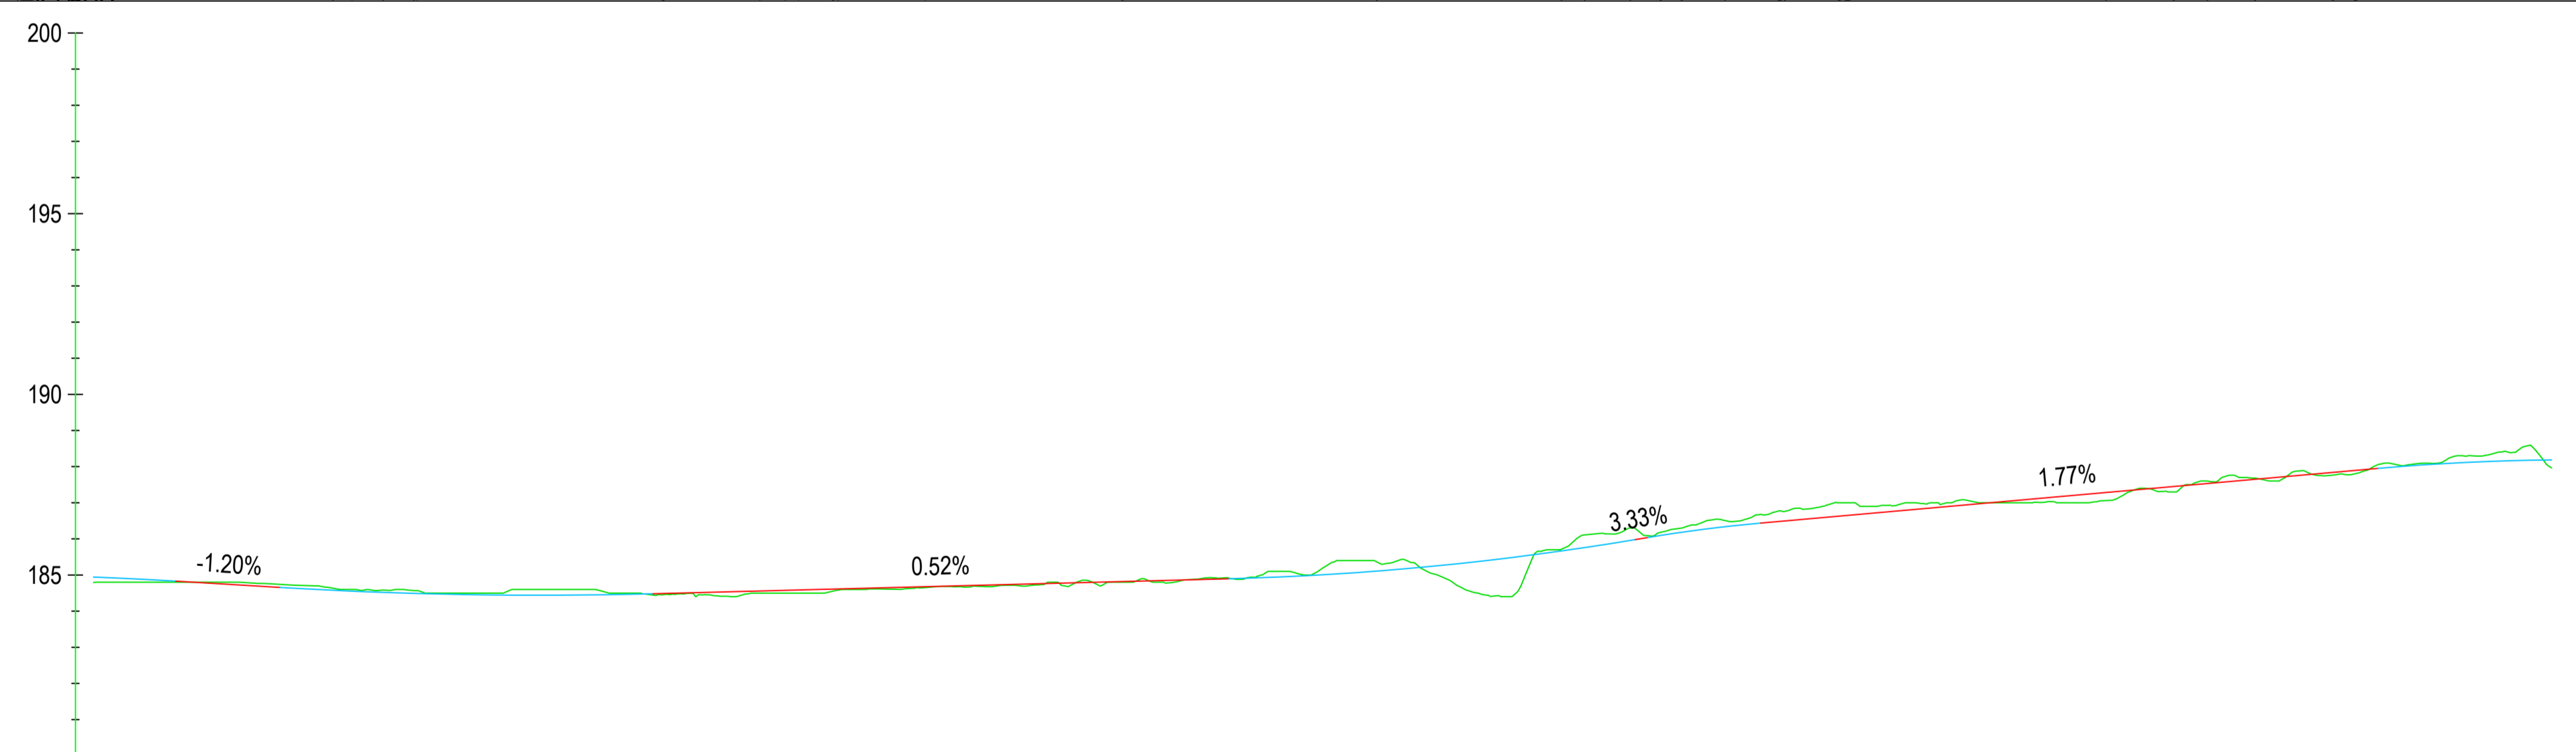


File name: \\EU\AECOM\NET\COM\MEMIA\KUEID\B2\LOBS\PR-447465\_BLESSINGTON\_GREENWAY\900\_CAD\_GIS\910\_CAD20-SHEETS\BLESSINGTON\60617025\_SHT\_BLGWY\_141\_BLESSINGTON\_PC-PLAN&PROFILE(REV1).DWG  
 Last saved by: WATSONC1 Last Printed: 2024-01-09  
 Project Management Initials: Designer: CL Checked: MC Approved: EOM ISO A1 841mm x 841mm

ORDNANCE SURVEY IRELAND LICENCE NO CYAL50317588  
 © ORDNANCE SURVEY IRELAND / GOVERNMENT OF IRELAND

**KEY:**

	EXISTING GREENWAY		EXISTING ROUTE - NO WORKS
	EXISTING CARRIAGEWAY		PROPOSED ROCK ARMOUR
	PROPOSED GREENWAY		EXISTING FENCE LINE
	PROPOSED FOOTPATH		PROPOSED RETAINING SOLUTION
	PROPOSED SHARED USE PATH		ROAD CROSSING
	PROPOSED GRASS VERGE		UPGRADED GREENWAY
	PROPOSED EARTHWORKS FILL		PROPOSED PICNIC AREA
	PROPOSED EARTHWORKS CUT		PROPOSED EMERGENCY ACCESS
	BLESSINGTON LAKE		

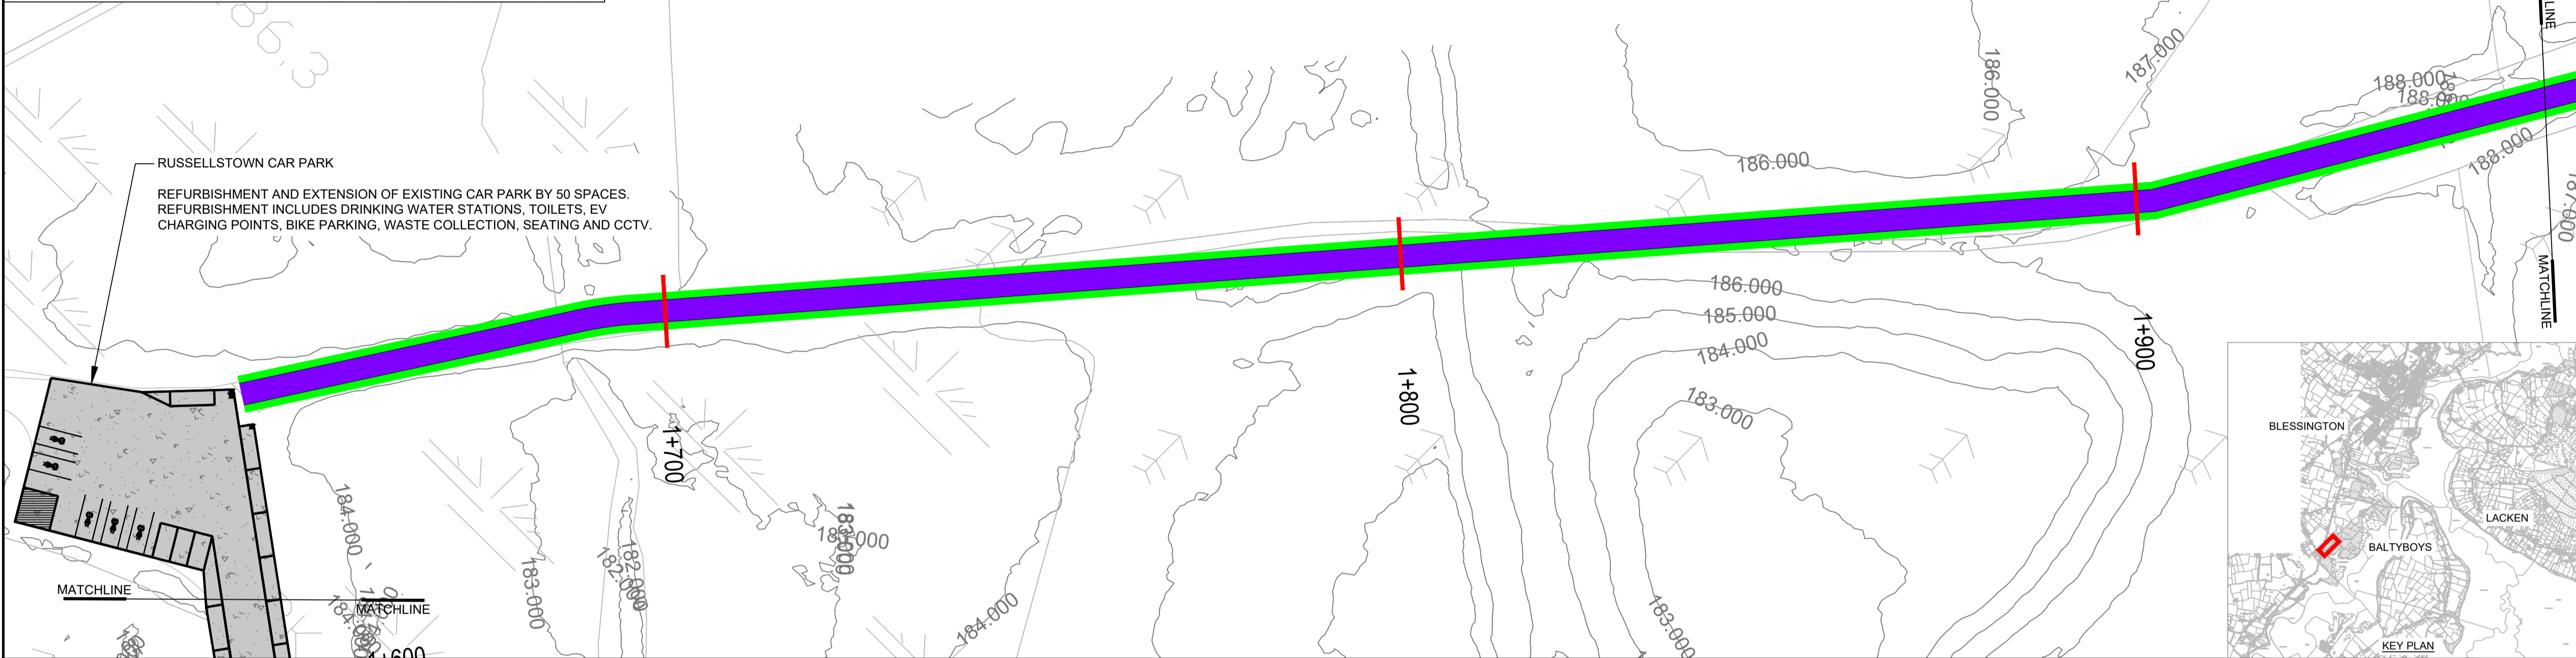

CHAINAGE	1610.000	1650.000	1700.000	1750.000	1800.000	1850.000	1900.000	1950.000	
EXISTING LEVELS	184.796	184.582	184.467	184.772	184.576	186.950	187.500	187.966	
PROPOSED LEVELS	184.945	184.520	184.548	184.809	185.341	186.603	187.489	188.184	
VERTICAL ALIGNMENT	L=82.80 K=30.00	G=-1.20% K=30.00	L=51.586 K=30.00	G=0.52% K=191.8	L=56.205 K=20.00	G=3.33% K=10.00	L=15.59 K=10.00	G=1.77% K=156.4	L=41.42 K=15.00

**BLESSINGTON ALIGNMENT LONGSECTION**  
 SCALE: H 1:1000, V 1:200



**PROJECT**  
**BLESSINGTON eGREENWAY**



**CLIENT**  
 AECOM  
 DOUGLAS BUSINESS CENTRE  
 CARRIGLINE ROAD  
 DOUGLAS  
 CORK  
 Tel: +353 (0)21 436 5006  
 www.aecom.com

- NOTES**
- THIS DRAWING IS TO BE READ IN CONJUNCTION WITH ALL OTHER RELEVANT ENGINEERING DRAWINGS. ANY DISCREPANCIES, ERRORS OR OMISSIONS TO BE BROUGHT TO THE ATTENTION OF THE EMPLOYER.
  - ALL DIMENSIONS TO BE CHECKED BY THE CONTRACTOR ON SITE PRIOR TO COMMENCEMENT OF WORKS.
  - EMPLOYER'S REPRESENTATIVE TO BE INFORMED BY THE CONTRACTOR OF ANY DISCREPANCIES PRIOR TO THE COMMENCEMENT OF WORKS ON SITE.
  - DIMENSIONS OF ALL BOUNDARIES AND ADJOINING ROADS TO BE CHECKED ON SITE PRIOR TO COMMENCEMENT OF WORKS.
  - DO NOT SCALE. ALL MEASUREMENTS AND COORDINATES TO BE CHECKED ON SITE.
  - EXISTING FENCE LINES ARE INDICATIVE AND ARE TO BE CONFIRMED ON SITE. EXISTING FENCINGS IS TO BE REVIEWED ON SITE AND REPLACED WHERE REQUIRED
  - EMERGENCY ACCESS POINTS ARE TO BE CLOSED OFF WITH DEMOUNTABLE BOLLARDS. KEYS TO BE HANDED OVER TO THE OVERSEEING ORGANISATION.
  - EGREENWAY DRAINAGE IS TO BE OVER THE EDGE DRAINAGE

**ISSUE/REVISION**

I/R	DATE	DESCRIPTION
C	DEC 2023	ABP RFI UPDATE
B	APRIL 2023	ABP RFI UPDATE
A	OCT 2021	ISSUED FOR PLANNING

**PROJECT NUMBER**  
 60617025

**SHEET TITLE**  
 GENERAL ARRANGEMENT  
 BLESSINGTON  
 SHEET 6 OF 24

**SHEET NUMBER**  
 60617025\_SHT\_DD\_BLGWY\_141.6

This drawing has been prepared for the use of AECOM's client. It may not be used, modified, reproduced or relied upon by third parties, except as agreed by AECOM or as required by law. AECOM accepts no responsibility, and denies any liability whatsoever, to any party that uses or relies on this drawing without AECOM's express written consent. All measurements must be obtained from the stated dimensions.