





LEGEND:	
ROAD SURFACE	
PROPOSED LANDSCAPED AREA	
PROPOSED FOOTPATH	
PROPOSED RAISED TABLE/RAMP	
PROPOSED DISHED FOOTPATH	
400mm X 400mm BLUSTER TACTILE PAVING	
FULL HEIGHT KERB	
TRANSITION KERB	
FLUSH KERB	
EXISTING KERBLINE	
COMBINED BELISHA BEACON AND LIGHT	

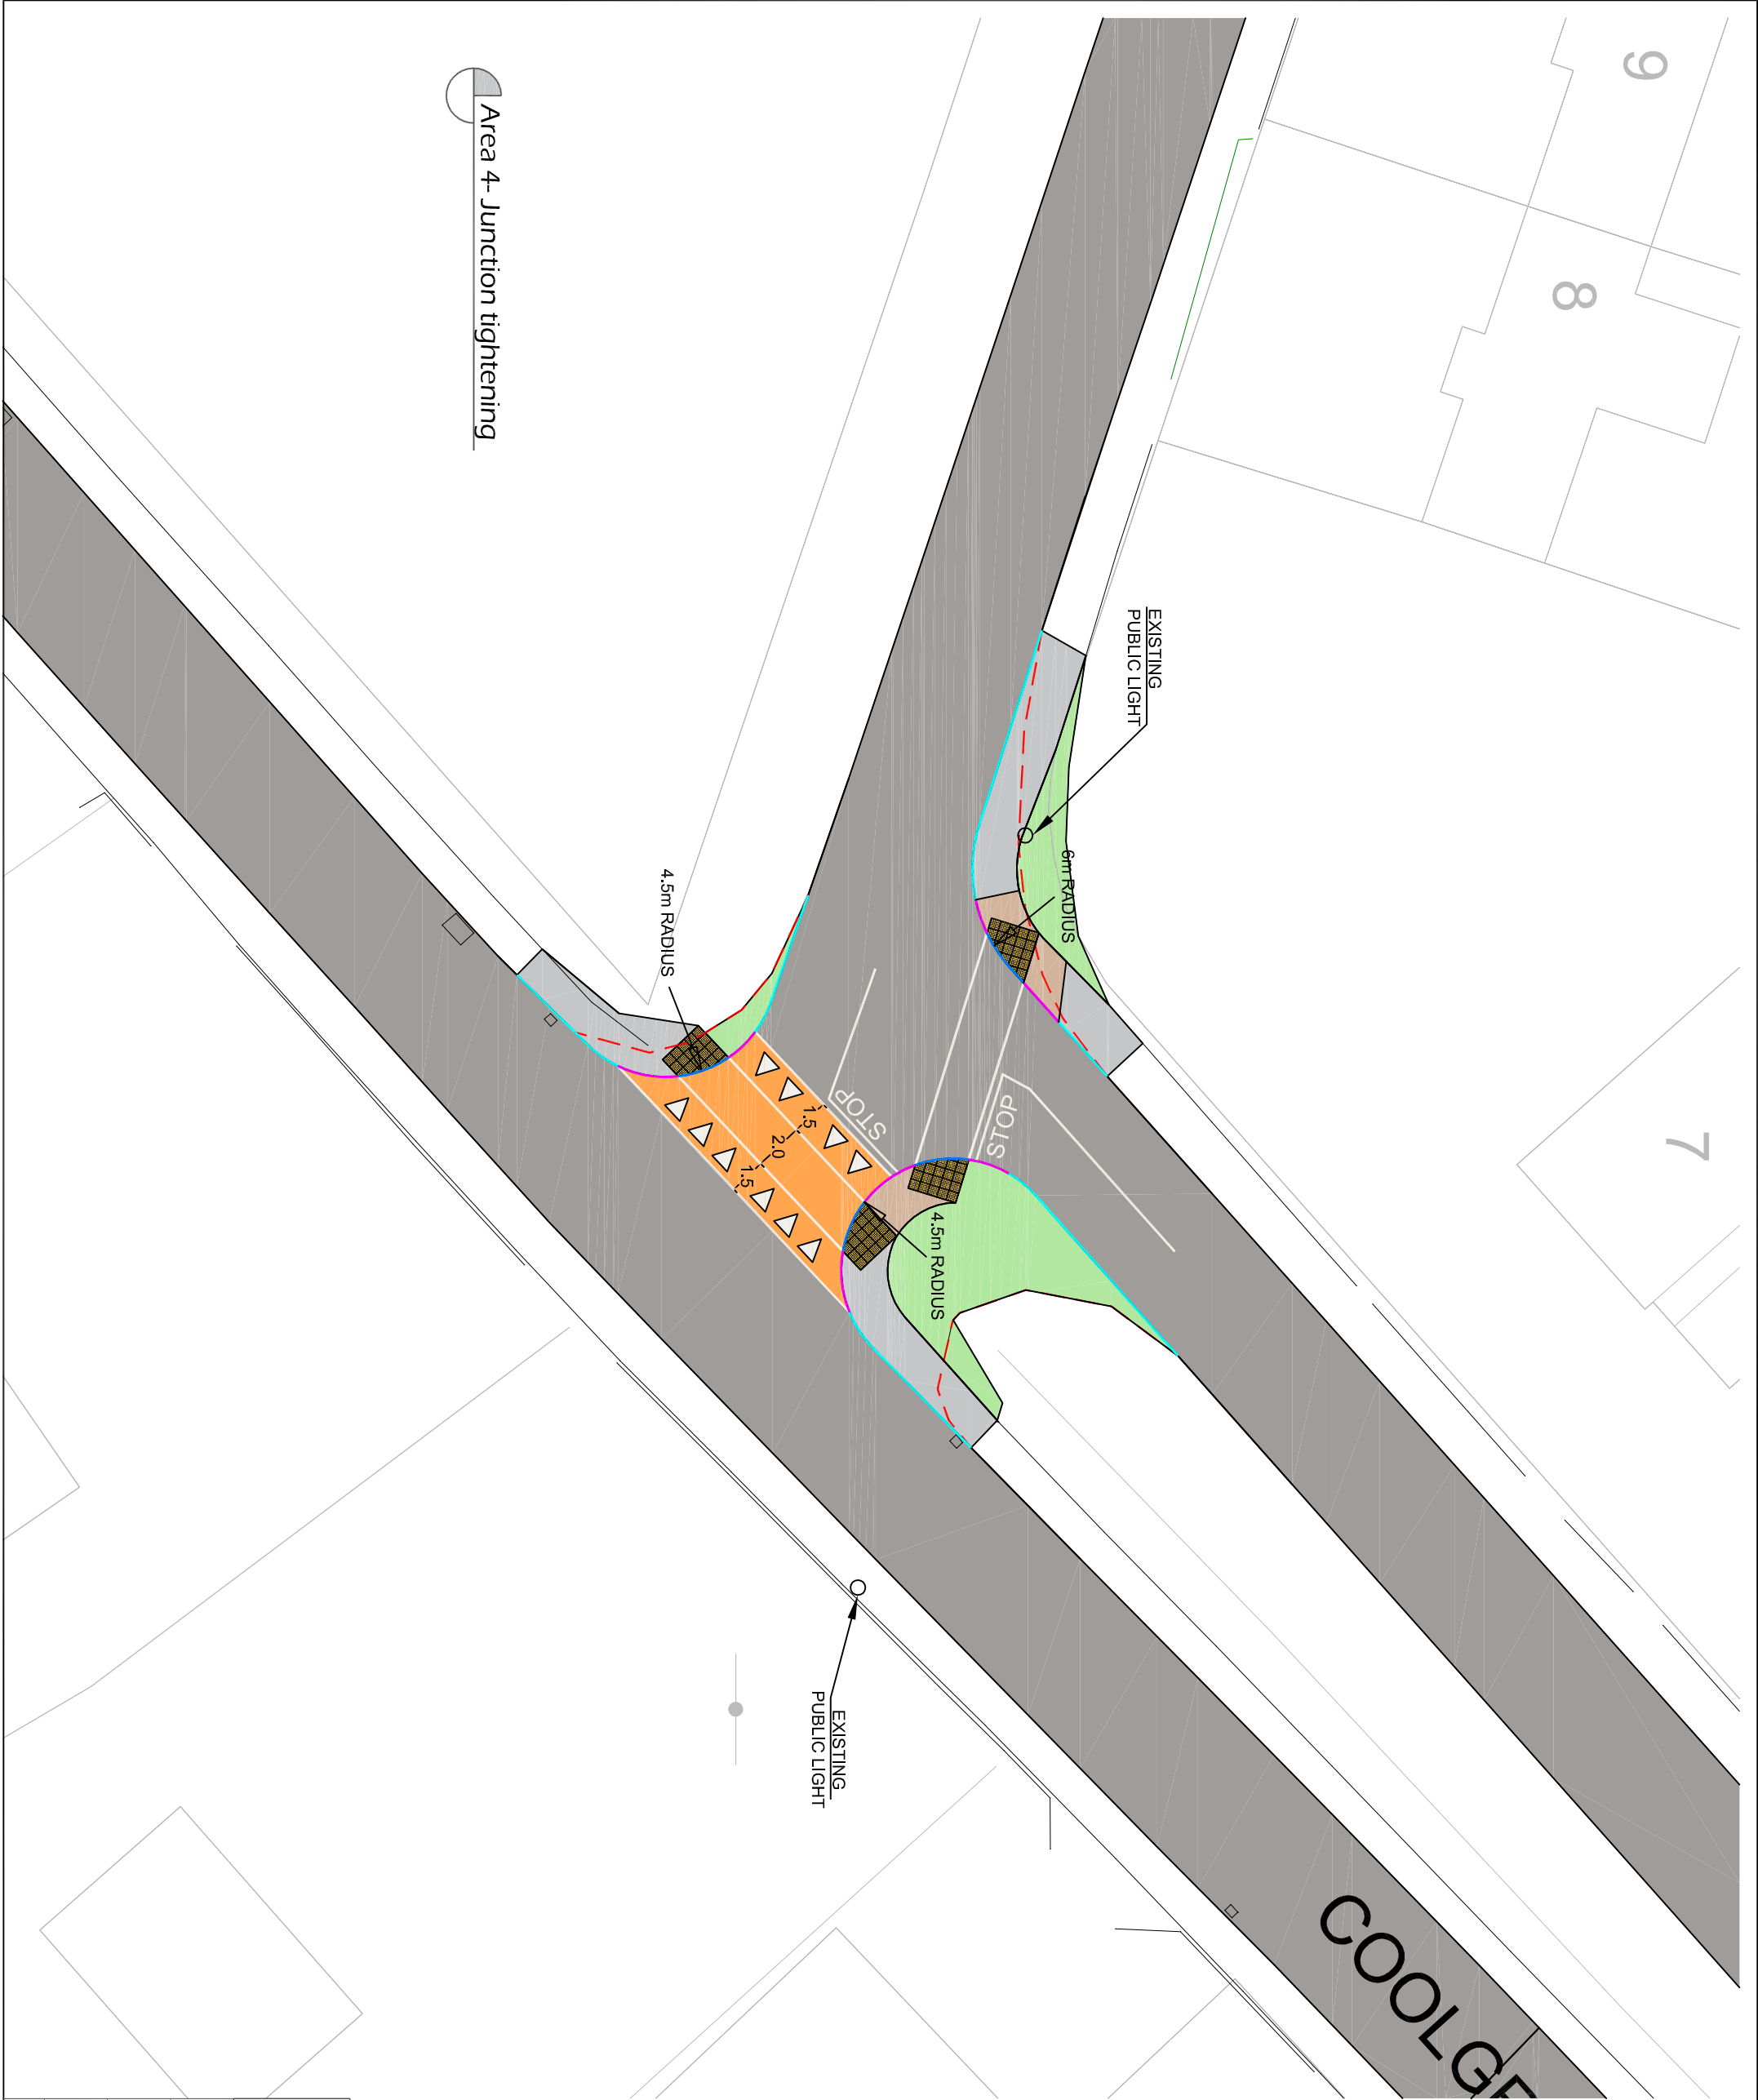

Area 4 - Junction tightening

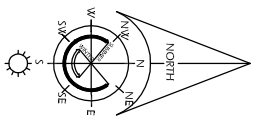

DO SULLIVAN

CONSULTING ENGINEERS

Email: info@osconsulting.ie Phone: 053 9489888 Company No: 491865

Address: 11 Cluainn, Gorey, Co. Wexford

CLIENT

Wicklow County Council

ADDRESS

Coolgreaney Road, Arklow, Co. Wicklow

DRAWING

Proposed Works Area 4

DATE	SCALE	REV	DRAWING NO
14/08/2026	A/S on A3	A	26_160_04