


PART 8 PLANNING APPLICATION

Development of the change of use from
COURT HOUSE to LIBRARY

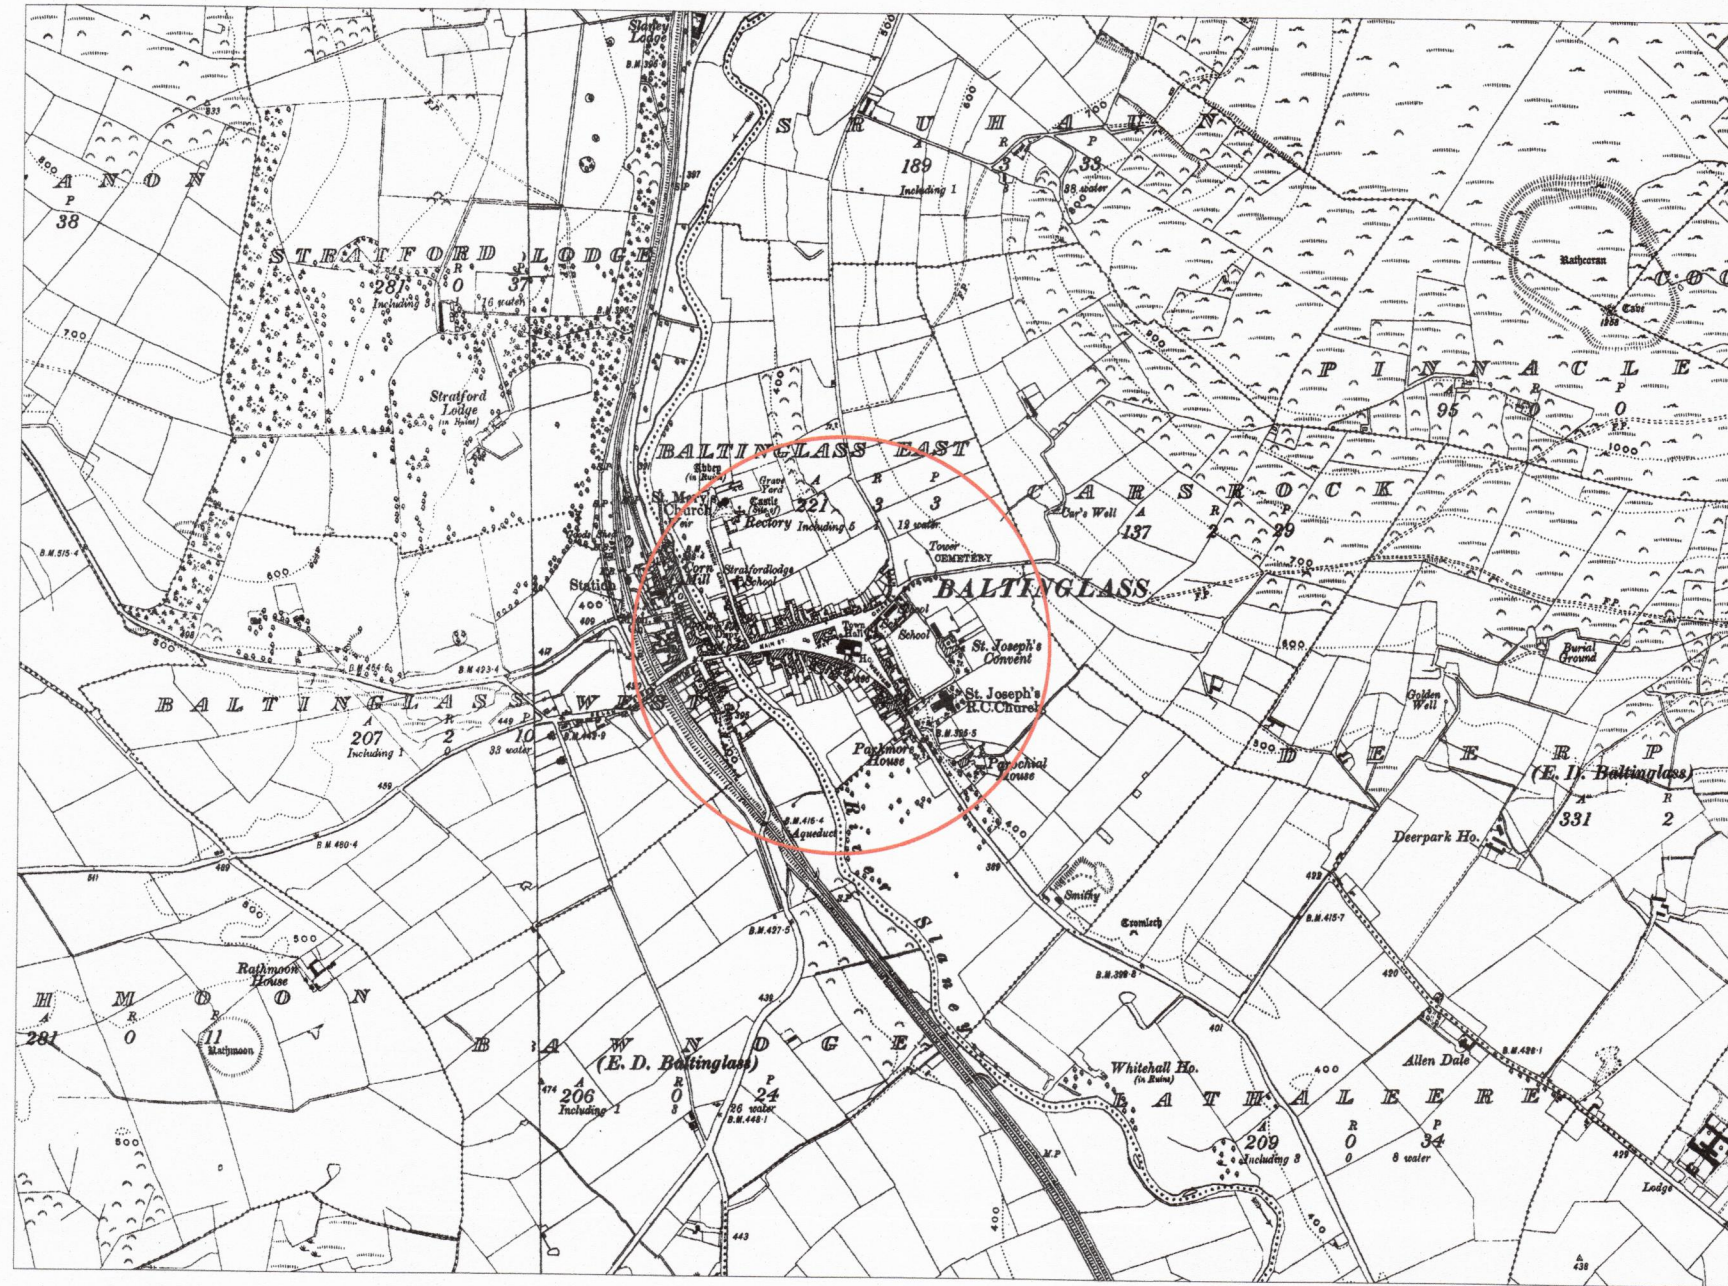

1 ORDNANCE SURVEY MAP (6 INCH) 1:10560 @ A2
1:5280 @ A4

Description:	Clip Extent / Area of Interest (AOI):
Historic 6" Latest Edition	LLX,LLY= 684473.502,686761.5839
Publisher / Source:	LRX,LY= 689395.502,686761.5839
Ordnance Survey Ireland (OSI)	ULX,ULY= 684473.502,690395.5839
Data Source / Reference:	URX,URY= 689395.502,690395.5839
WW026	Projection / Spatial Reference:
Revision Date =	IRENET95_Irish_Transverse_Mercator
Survey Date =	Centre Point Coordinates:
Levelled Date = 31-Dec-1910	X,Y = 686934.502,688578.5839
WW027	Data Extraction Date:
Revision Date =	10-Sep-2021
Survey Date =	Product Version:
Levelled Date = 31-Dec-1910	1.3
KE038	License / Copyright:
Revision Date =	Ordnance Survey Ireland 'Terms of Use' apply.
Survey Date =	Please visit 'www.osi.ie/about/terms-conditions'.
Levelled Date = 31-Dec-1909	© Ordnance Survey Ireland, 2021
CW001+001A	Compiled and published by Ordnance Survey
Revision Date =	Ireland, Phoenix Park, Dublin 8, Ireland.
Survey Date =	Unauthorised reproduction infringes Ordnance
Levelled Date = 31-Dec-1908	Survey Ireland and Government of Ireland
File Format:	copyright.
Tagged Image File Format (TIFF)	
File Name:	
R_50218964_1.tif	

All rights reserved. No part of this publication may be copied, reproduced or transmitted in any form or by any means without the prior written permission of the copyright owners. The representation on this map of a road, track or footpath is not evidence of the existence of a right of way. Ordnance Survey maps never show legal property boundaries, nor do they show ownership of physical features.

© SuirbhÉireacht Ordán-is ...ireann, 2021


Ama thioms' agus arna fhoilsi' ag SuirbhÉireacht Ordán-is ...ireann, P-irc an Fhionnuisce, Baile (tha Cliath 8, ...ire.

S-rálonn at-irgeadh neamh' daraithe cÚipcheart ShuirbhÉireacht Ordán-is ...ireann agus Rialtas na h...ireann.

Gach cead ar cosnamh. Ní ceadmhach aon chuid den fhoilseach-n seo a chÚipe-il, a at-irgeadh nÚ a tharchur in aon fhoirm n- ar aon bhealach gan cead i scríbhinn roimh rÉ Ú 'inÉirí an chÚipchirt.

Ní hionann bÚthar, bealach nÚ cos-n a bheith ar an iÉarsc-il seo agus fianaise ar chead sil.

Ní thaispe-nann iÉarscail de chuid Ordán-is Shuirbhéireacht na h...ireann teorann phointí deaht'il de mhaoin riamh, n- 'inÉireacht de ghnÉithe fhisici'la.

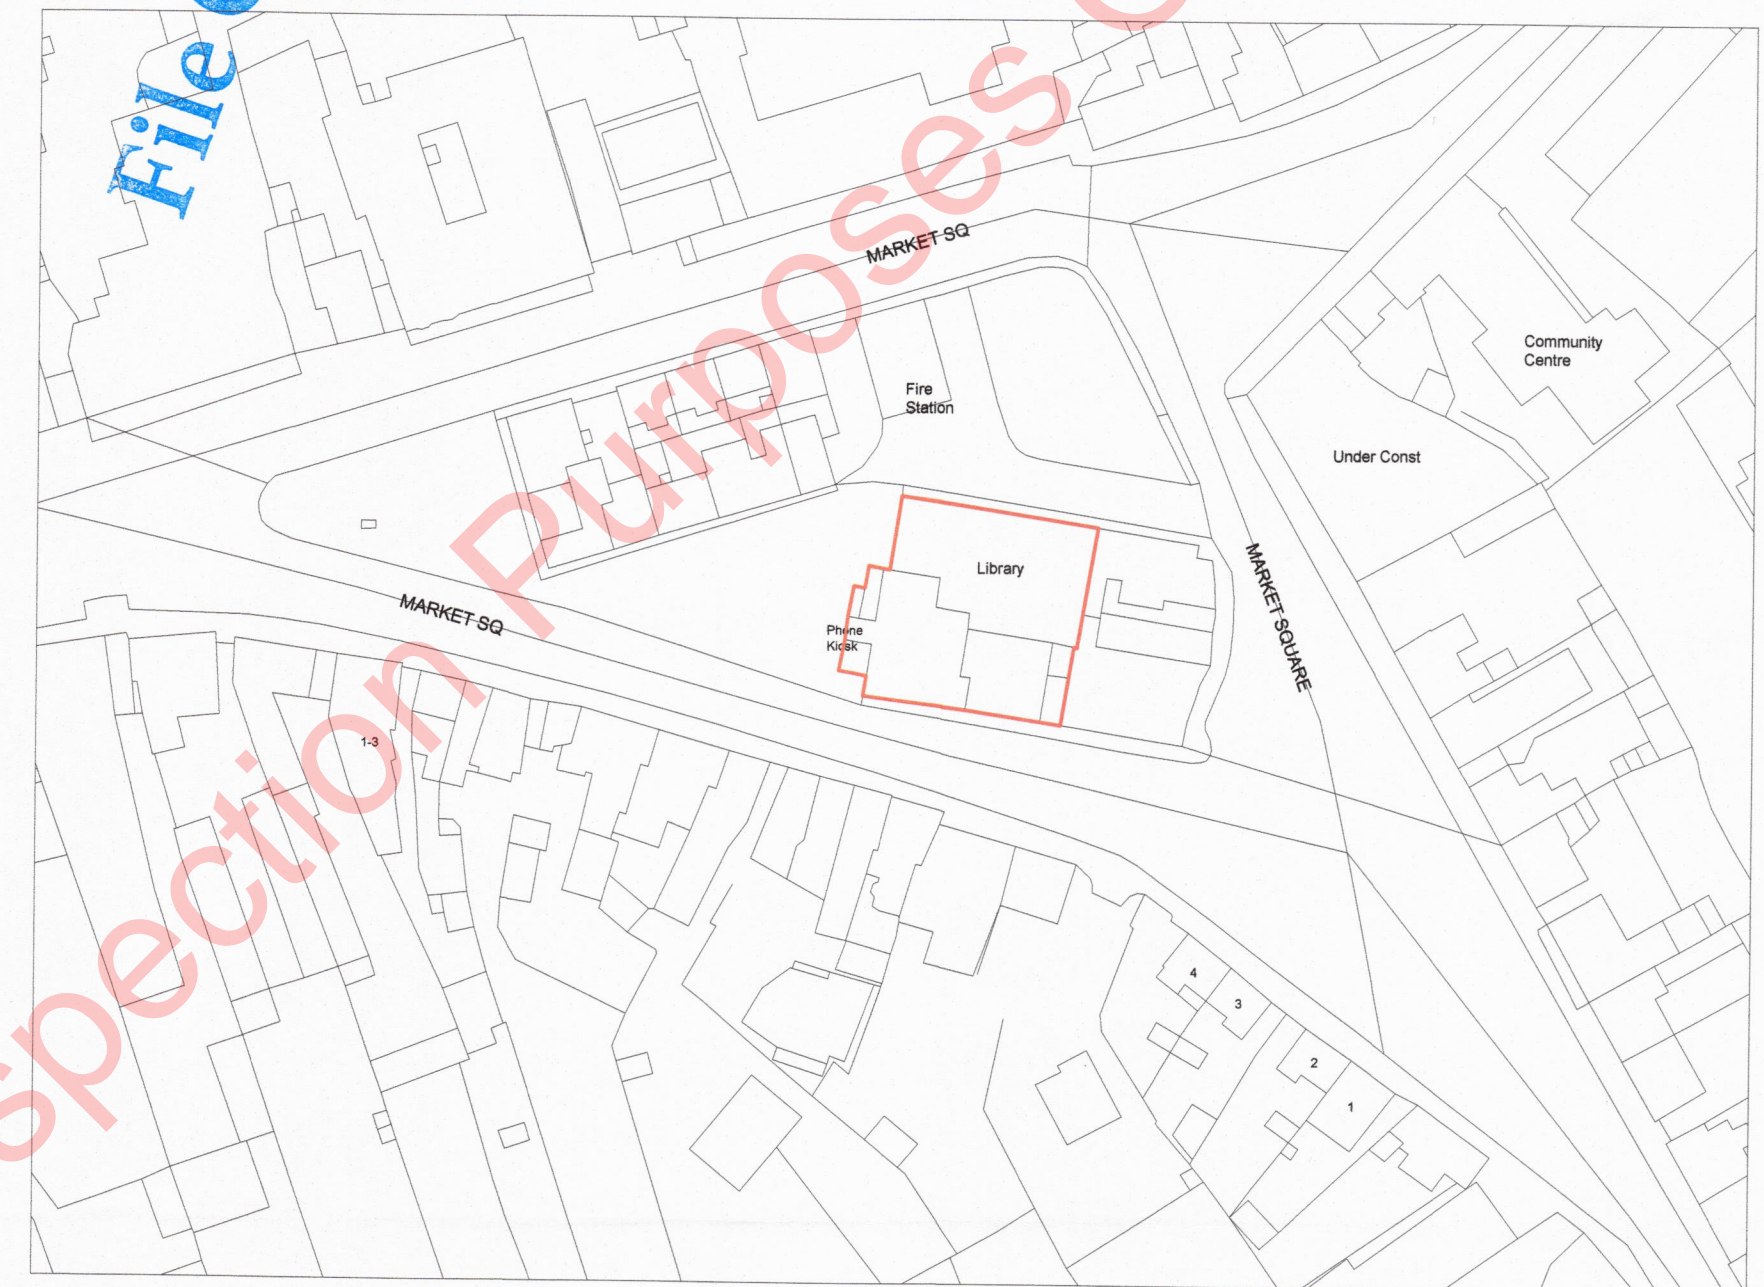

2 ORDNANCE SURVEY MAP SITE BOUNDARY 0.0794 ha SITE AREA 1:1000 @ A2
1:2000 @ A4

Description:	Map Series Map Sheets
Digital Cartographic Model (DCM)	1:1,000 4127-14
Publisher / Source:	Data Extraction Date:
Ordnance Survey Ireland (OSI)	Date= 10-Sep-2021
Data Source / Reference:	Source Data Release:
PRIME2	DCLMS Release V1.144.112
File Format:	Product Version:
Autodesk AutoCAD (DWG_R2013)	Version= 1.3
File Name:	License / Copyright:
v_50218964_1.dwg	Ordnance Survey Ireland ©Terms of Use apply.
Clip Extent / Area of Interest (AOI):	Please visit éwww.osi.ie/about/terms-conditions'.
LLX,LLY= 686818.002,688492.5839	© Ordnance Survey Ireland, 2021
LRX,LY= 687051.002,688492.5839	Compiled and published by Ordnance Survey
ULX,ULY= 686818.002,688664.5839	Ireland, Phoenix Park, Dublin 8, Ireland.
URX,URY= 687051.002,688664.5839	Unauthorised reproduction infringes Ordnance
Projection / Spatial Reference:	Survey Ireland and Government of Ireland
Projection= IRENET95_Irish_Transverse_Mercator	copyright.
Centre Point Coordinates:	All rights reserved. No part of this publication
X,Y= 686934.502,688578.5839	may be copied, reproduced or transmitted in any
Reference Index:	form or by any means without the prior written
	permission of the copyright owners.
	The representation on this map of a road, track
	or footpath is not evidence of the existence of a
	right of way.

Ordnance Survey maps never show legal property boundaries, nor do they show ownership of physical features.

© SuirbhÉireacht Ordán-is ...ireann, 2021

Arna thioms' agus arna fhoilsi' ag SuirbhÉireacht Ordán-is ...ireann, P-irc an Fhionnuisce, Baile (tha Cliath 8, ...ire.

S-rálonn at-irgeadh neamh' daraithe cÚipcheart ShuirbhÉireacht Ordán-is ...ireann agus Rialtas na h...ireann.

Gach cead ar cosnamh. Ní ceadmhach aon chuid den fhoilseach-n seo a chÚipe-il, a at-irgeadh nÚ a tharchur in aon fhoirm n- ar aon bhealach gan cead i scríbhinn roimh rÉ Ú 'inÉirí an chÚipchirt.

Ní hionann bÚthar, bealach nÚ cos-n a bheith ar an iÉarsc-il seo agus fianaise ar chead sil.

Ní thaispe-nann iÉarscail de chuid Ordán-is Shuirbhéireacht na h...ireann teorann phointí deaht'il de mhaoin riamh, n- 'inÉireacht de ghnÉithe fhisici'la.

File Copy

Inspection Purposes Only!

File Copy

RECEIVED
PLANNING DEPT.
15-09-21 21:11:33
Wicklow County Council
PR No.

Client	Purpose of Drawing	Date
Quantity Surveyor	Part 8 - Planning Application	06 September 2021
Engineer C and S	Do not scale from this drawing.	
Engineer M and E	Dimensions to be used from Architect's drawings.	
File Access	Discrepancies to be referred to the Architect for clarification.	
Planning Consultant	The copyright of this drawing is vested in the Architect.	
	This drawing should not be copied or reproduced without written consent.	
	Drawn by: JM	Checked by: GMB