


LEGEND

- DO NOT SCALE OFF DRAWING
- DRAWING TO BE READ IN CONJUNCTION WITH ALL OTHER DRAWINGS
- DRAWING IS FOR INFORMATION PURPOSES ONLY, NOT FOR CONSTRUCTION
- REFER TO PUBLIC REALM DRAWINGS FOR FOOTPATH AND ROAD PAVING DETAILS, WALL FINISHES AND LANDSCAPING.

LEGEND

- PROPOSED STORM DRAINAGE:
- PROPOSED STORMWATER PUMPING STATION:
- PROPOSED INTERCEPTOR SEWER (INDICATIVE):
- PROPOSED FLOOD DEFENCE:

KEYPLAN

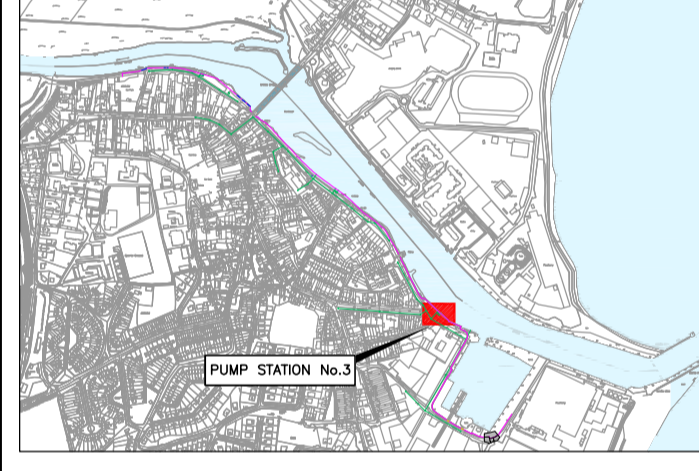

Rev	Date	Description	By	Chk	App
P1	11.03.21	ISSUE FOR PLANNING	LT	KBS	KT
P0	18.02.20	ISSUE FOR INFORMATION	LT	KBS	KT

BYRNE LOOBY
2100 Cork Airport Business Park, Kinsale Road, Cork
tel: +353 (0) 21 2407985
email: cork@ByrneLooby.com www.ByrneLooby.com

BAHRAIN • IRELAND • QATAR • SAUDI ARABIA • UAE • UK
CIVIL STRUCTURAL WATER & GEOTECHNICAL SPECIALISTS

CLIENT
WICKLOW COUNTY COUNCIL

PROJECT
ARKLOW FLOOD RELIEF SCHEME

DRAWING TITLE
STORMWATER DRAINAGE PUMPING STATION No.3
GA, PLAN & SECTIONS

STATUS
FOR PLANNING

Date: 18.02.20	Scale: AS SHOWN	Drawn: LT	Chk: KBS	App: KT
Project No: PH00886/01	Dwg. No: 1058	Rev: P1		