



VENT STACK DETAIL
(2No. LOCATIONS)


SCALE A1: 1:25
SCALE A3: 1:50

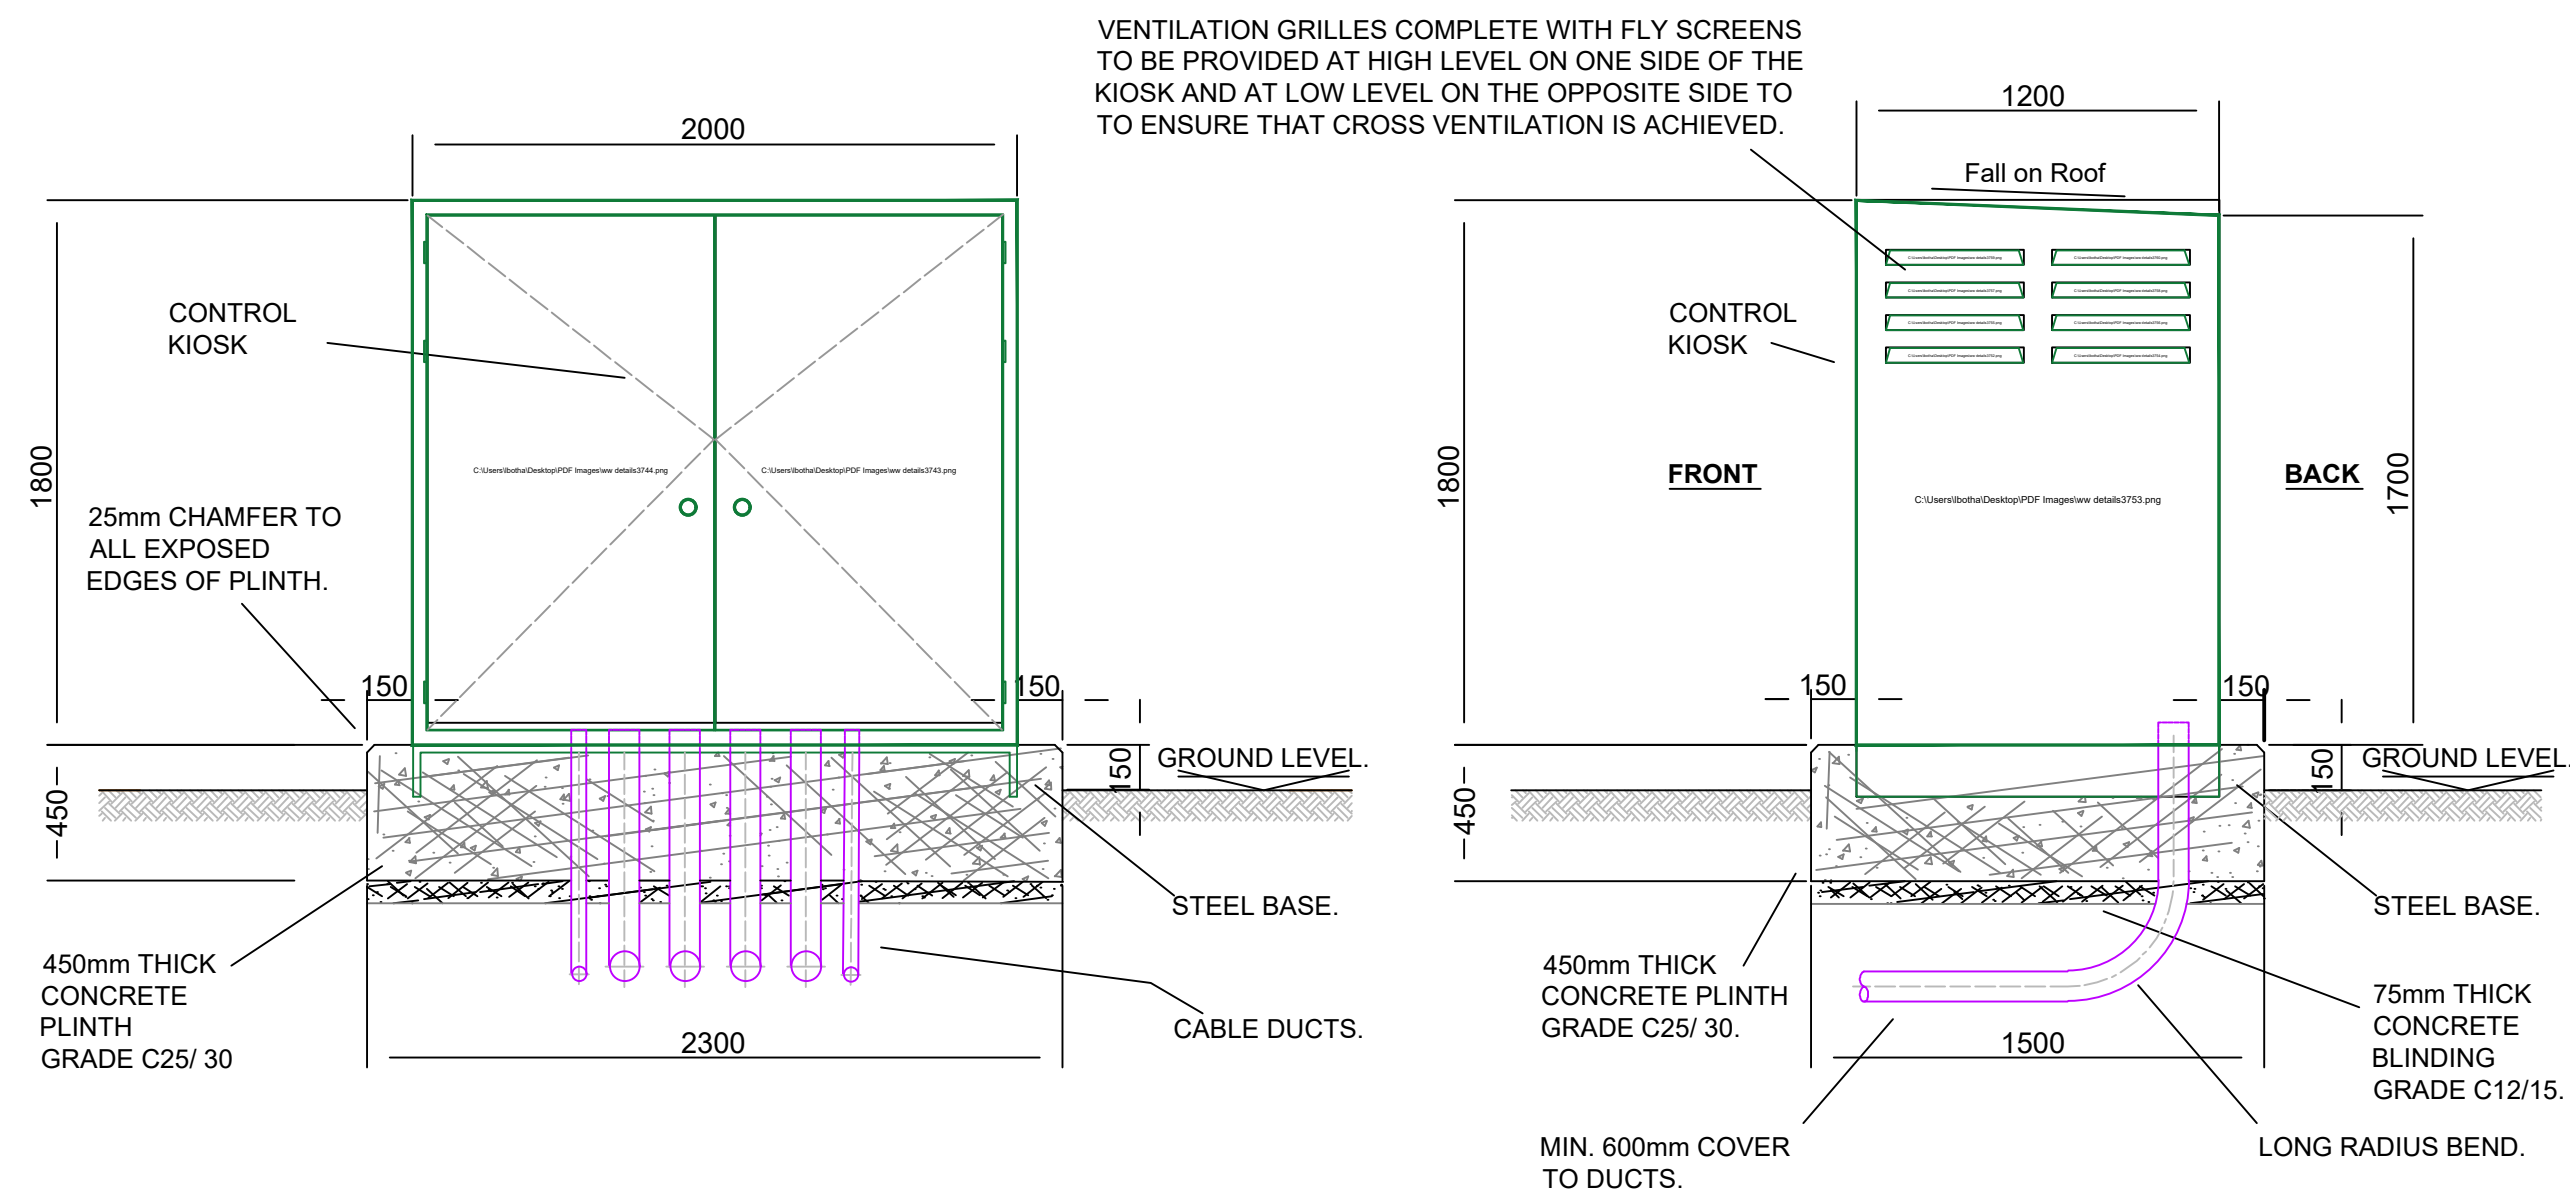

VENTILATION GRILLES COMPLETE WITH FLY SCREENS TO BE PROVIDED AT HIGH LEVEL ON ONE SIDE OF THE KIOSK AND AT LOW LEVEL ON THE OPPOSITE SIDE TO ENSURE THAT CROSS VENTILATION IS ACHIEVED.

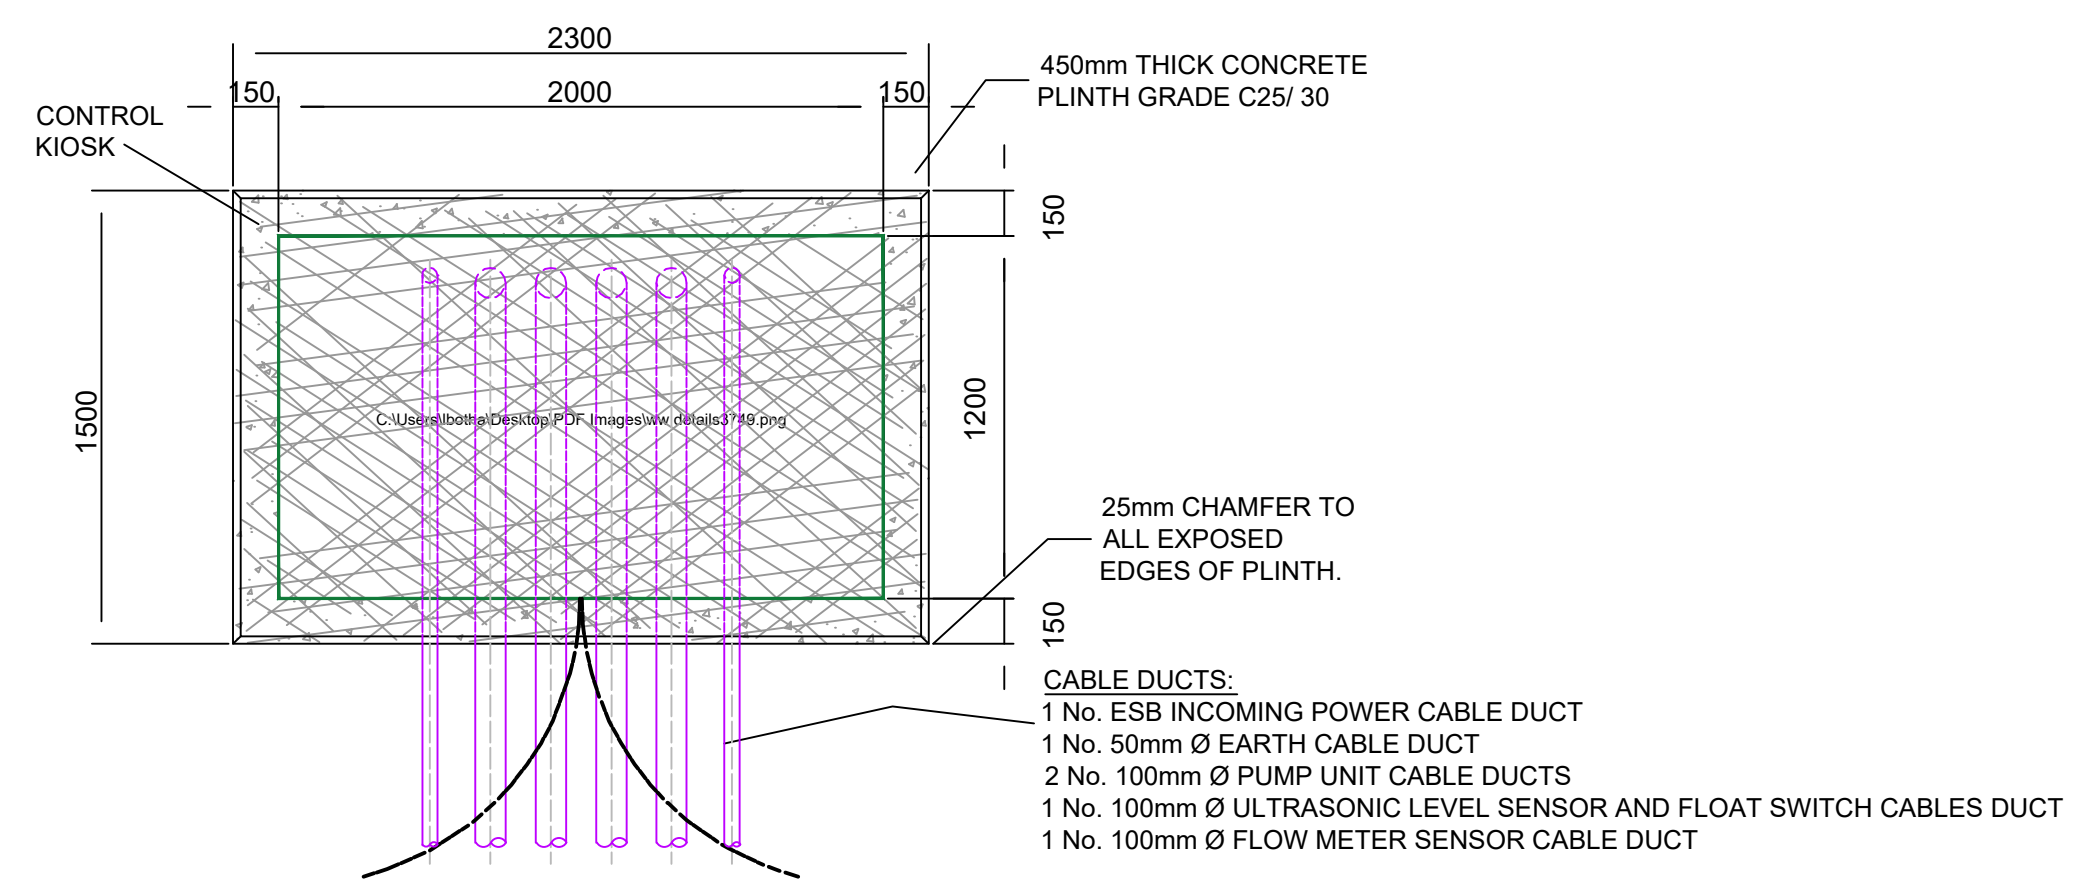

TYPE 2 AND TYPE 3 PUMPING STATION CONTROL KIOSK

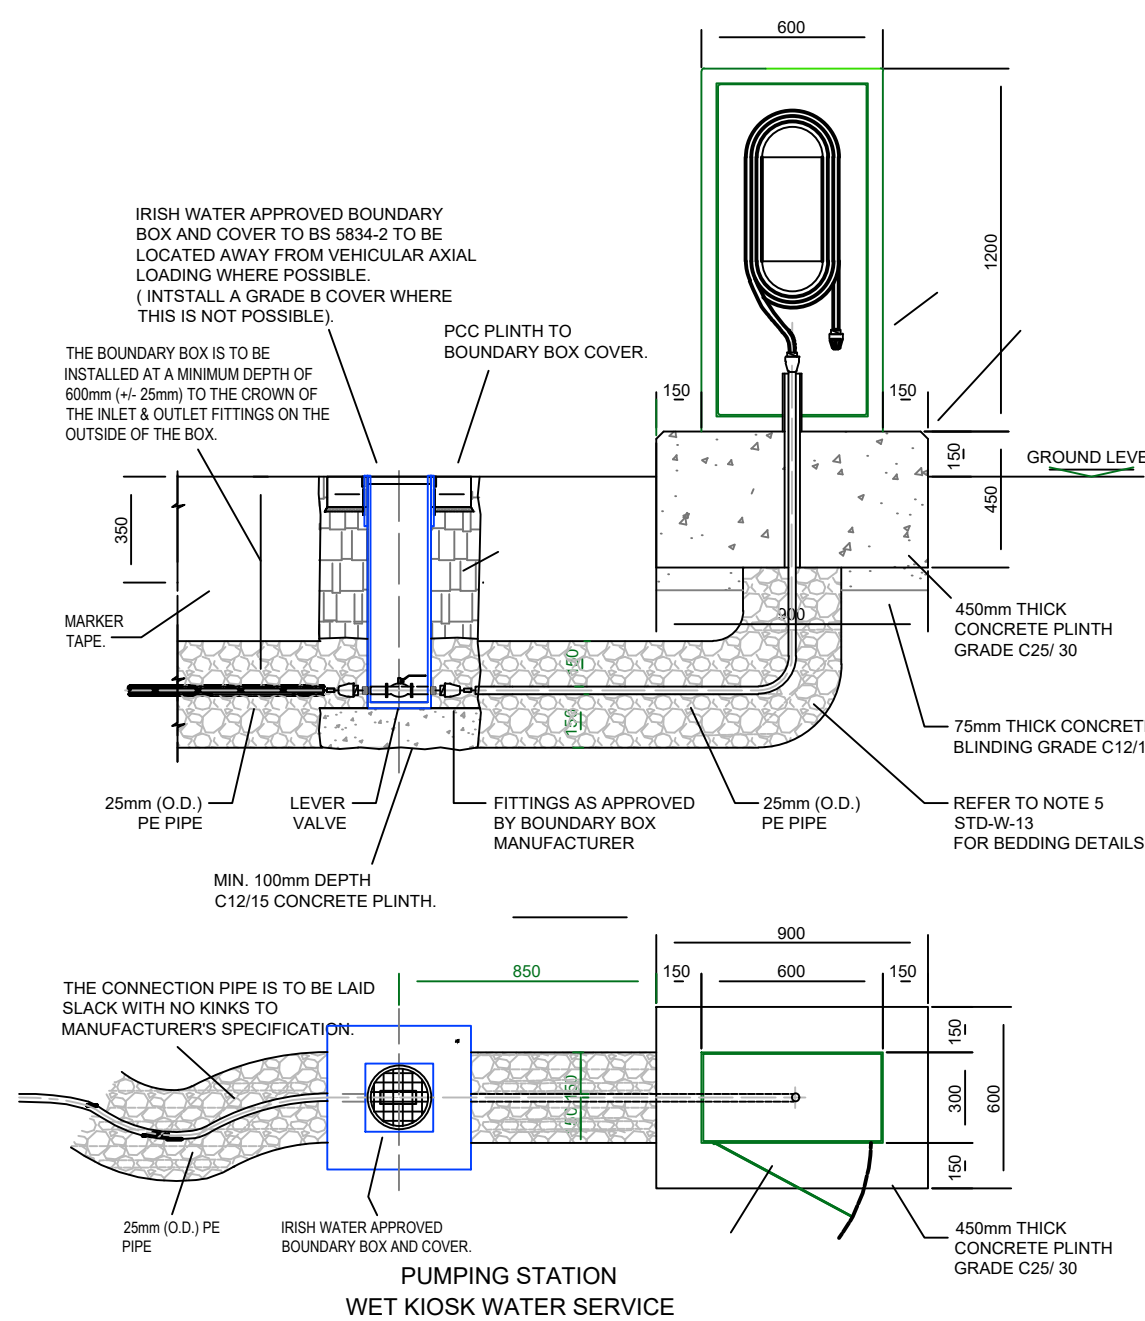

PUMPING STATION WET KIOSK WATER SERVICE

Health and Safety:
THIS DRAWING TO BE READ IN CONJUNCTION WITH ALL OTHER RELEVANT DRAWINGS, THE SPECIFICATION AND THE SAFETY AND HEALTH PLAN.
THE APPOINTMENT OF THE PROJECT SUPERVISOR DESIGN PROCESS IS THE CLIENT'S RESPONSIBILITY.
TEMPORARY WORKS PROPOSALS AND/OR METHOD STATEMENTS TO BE SUBMITTED TO THE PSDP AND THE PSCS FOR WORKS WHICH INVOLVE PARTICULAR RISKS.

- Notes:**
- NO PART OF THIS DRAWING MAY BE REPRODUCED OR TRANSMITTED IN ANY FORM OR STORED IN ANY RETRIEVAL SYSTEM OF ANY NATURE, WITHOUT THE WRITTEN PERMISSION OF MALONE O'REGAN CONSULTING ENGINEERS AS COPYRIGHT HOLDER EXCEPT AS AGREED FOR USE ON THE PROJECT FOR WHICH THE DRAWING WAS ORIGINALLY ISSUED.
 - THE APPOINTMENT OF THE PROJECT SUPERVISOR DESIGN PROCESS IS THE CLIENT'S RESPONSIBILITY.
 - ALL DIMENSIONS IN mm UNLESS NOTED OTHERWISE.
 - THE CONTRACTOR SHALL CHECK ALL DIMENSIONS PRIOR TO COMMENCEMENT OF CONSTRUCTION. DISCREPANCIES SHALL BE REPORTED TO THIS OFFICE IN WRITING.
 - THIS DRAWING TO BE READ IN ACCORDANCE WITH ALL RELEVANT ENGINEERS' DRAWINGS AND SPECIFICATIONS.

P	PLANNING ISSUE	14.01.2022	PC	COB	COB
Rev.	Description	Date	Drawn	Chkd	Appr

THIS DRAWING TO BE USED FOR PLANNING PURPOSES ONLY

ADR
MALONE O'REGAN
CONSULTING ENGINEERS

3-4 CANADA STREET
WATERFORD
Co. WATERFORD.
X91 V52K

Tel: +353 51 876 855
Email: waterford@morco.ie
Web: www.maloneoregan.com

Offices also in:
DUBLIN : Tel: +353 1 260 2655 Email: dublin@morco.ie
GALWAY: Tel: +353 91 531 069 Email: galway@morco.ie
LONDON: Tel: +44 208 5281685 Email: london@morco.ie

Client: WICKLOW COUNTY COUNCIL

Job: DUNLAVIN WASTEWATER TREATMENT PLANT UPGRADE, DUNLAVIN, CO. WICKLOW

Drawing: SITE DEVELOPMENT DETAILS SHEET 1

Job No	Drg No	Stage	Revision	Scale
W21077	P807	PL	P	A1 1:25 A3 1:250